



**3RD STREET  
WATER MAIN REPLACEMENT  
FROM CENTRAL CORRIDOR TO I-135**



**PAVEMENT  
REPLACEMENT**

SHEET TITLE  
**448-90217**  
PROJECT NUMBER

JRA / JSB / JRA  
DESIGNED DRAWN CHECKED

ISSUED  
June 2012  
REVISED

SHEET NO.  
**29 of 37**

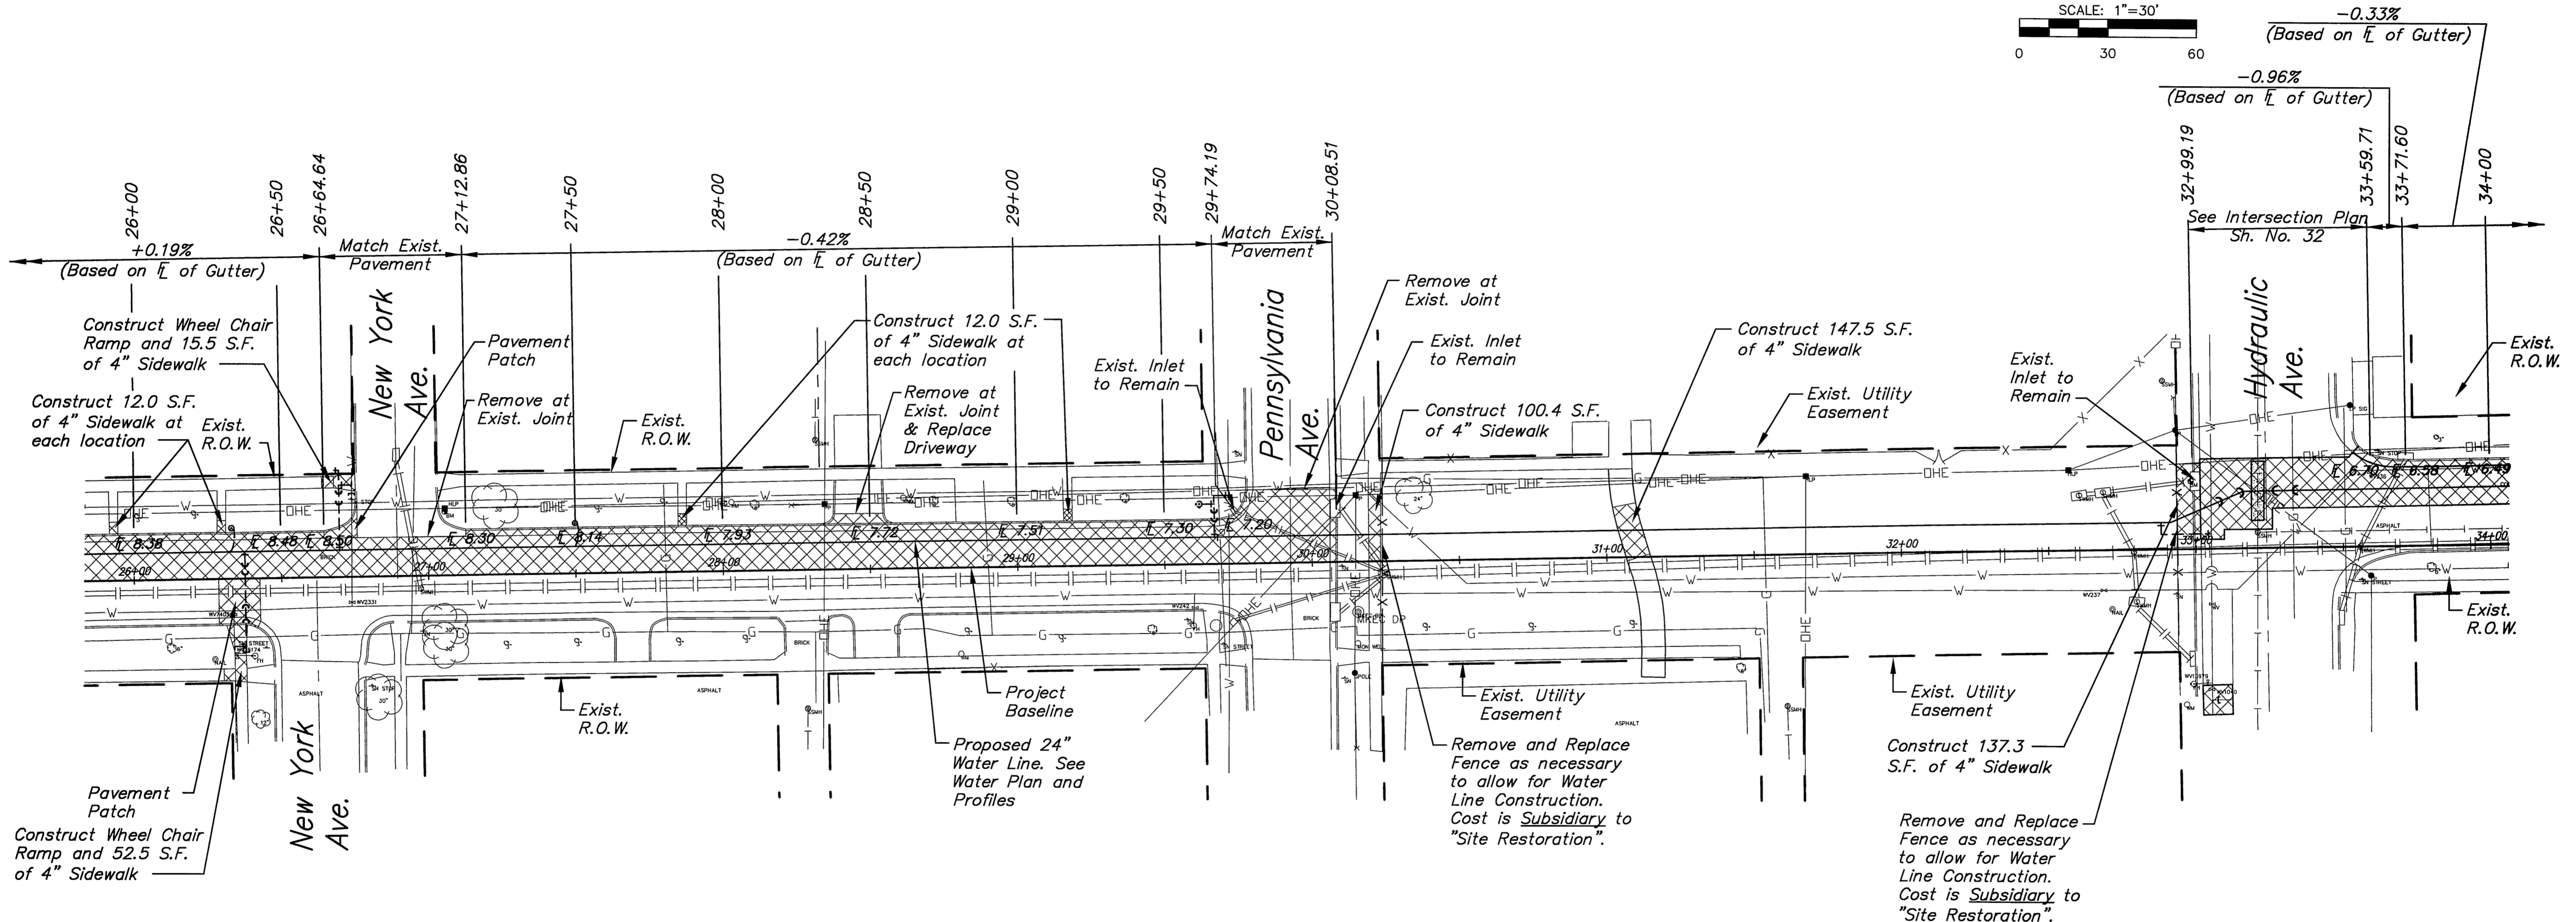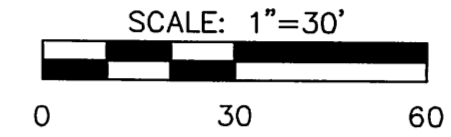

NOTE:  
Contractor to Warp Gutter  
Sections at Inlets to  
maintain proper drainage.

Sod all Disturbed lawn area  
within School Property. all  
Disturbed Playground and  
Sporting Equipment shall  
be Removed and Replaced  
as Required to facilitate  
Water Line Construction.

**LEGEND**

Pavement Removal and Replacement