

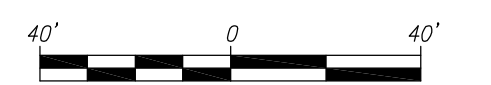
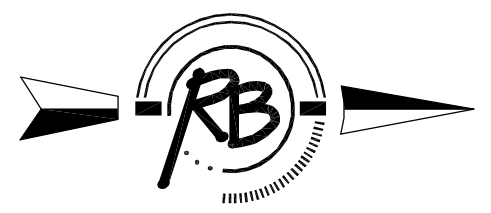


Sierra Hills 2nd Addition

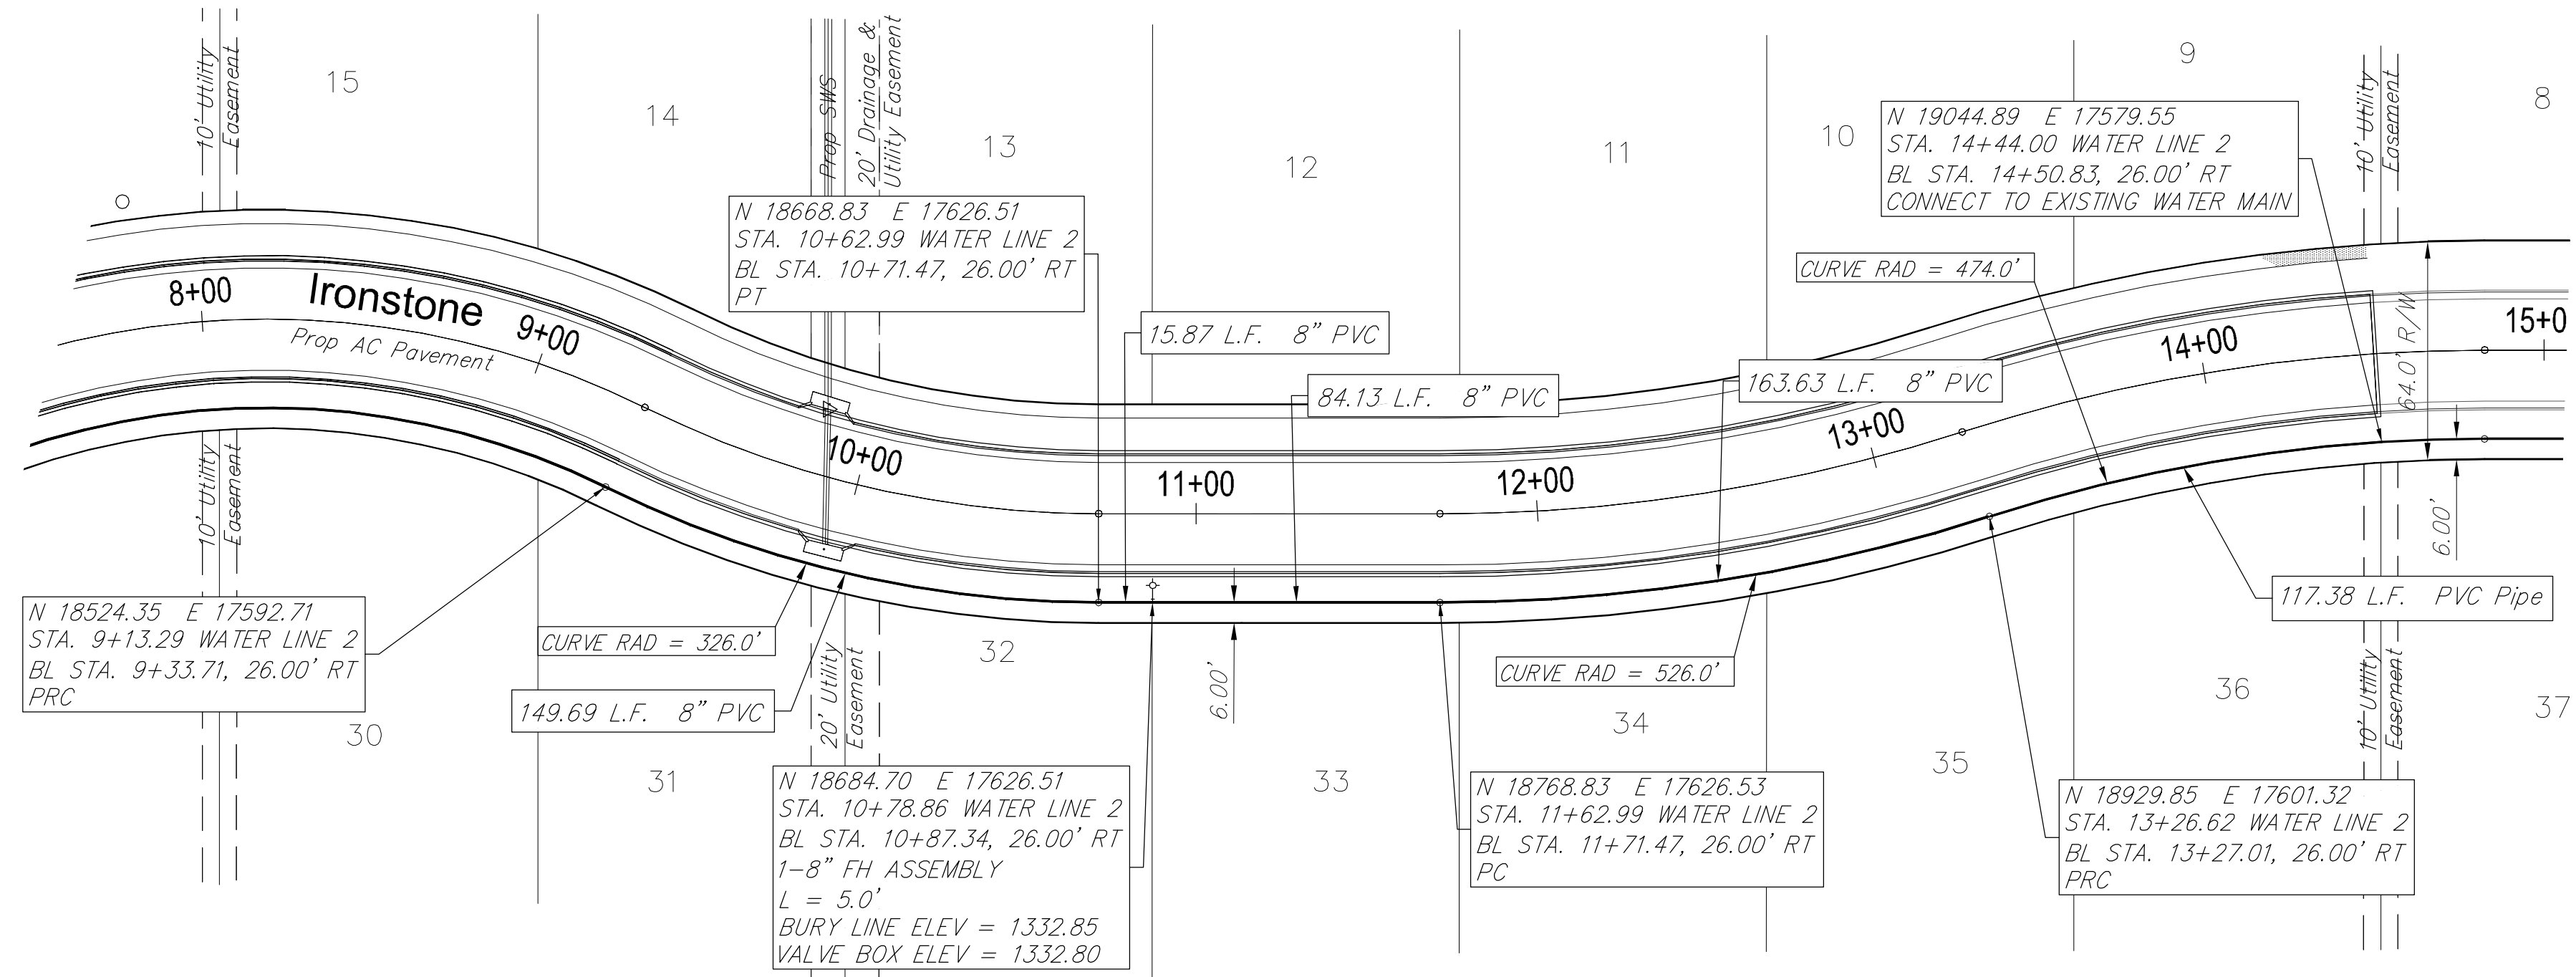

Ruggles & Bohm, P.A.
 Engineering, Surveying, Land Planning
 634 North Main
 Wichita, Kansas 67203
 www.ruggles.com
 (316) 264-4000
 Email: info@ruggles.com

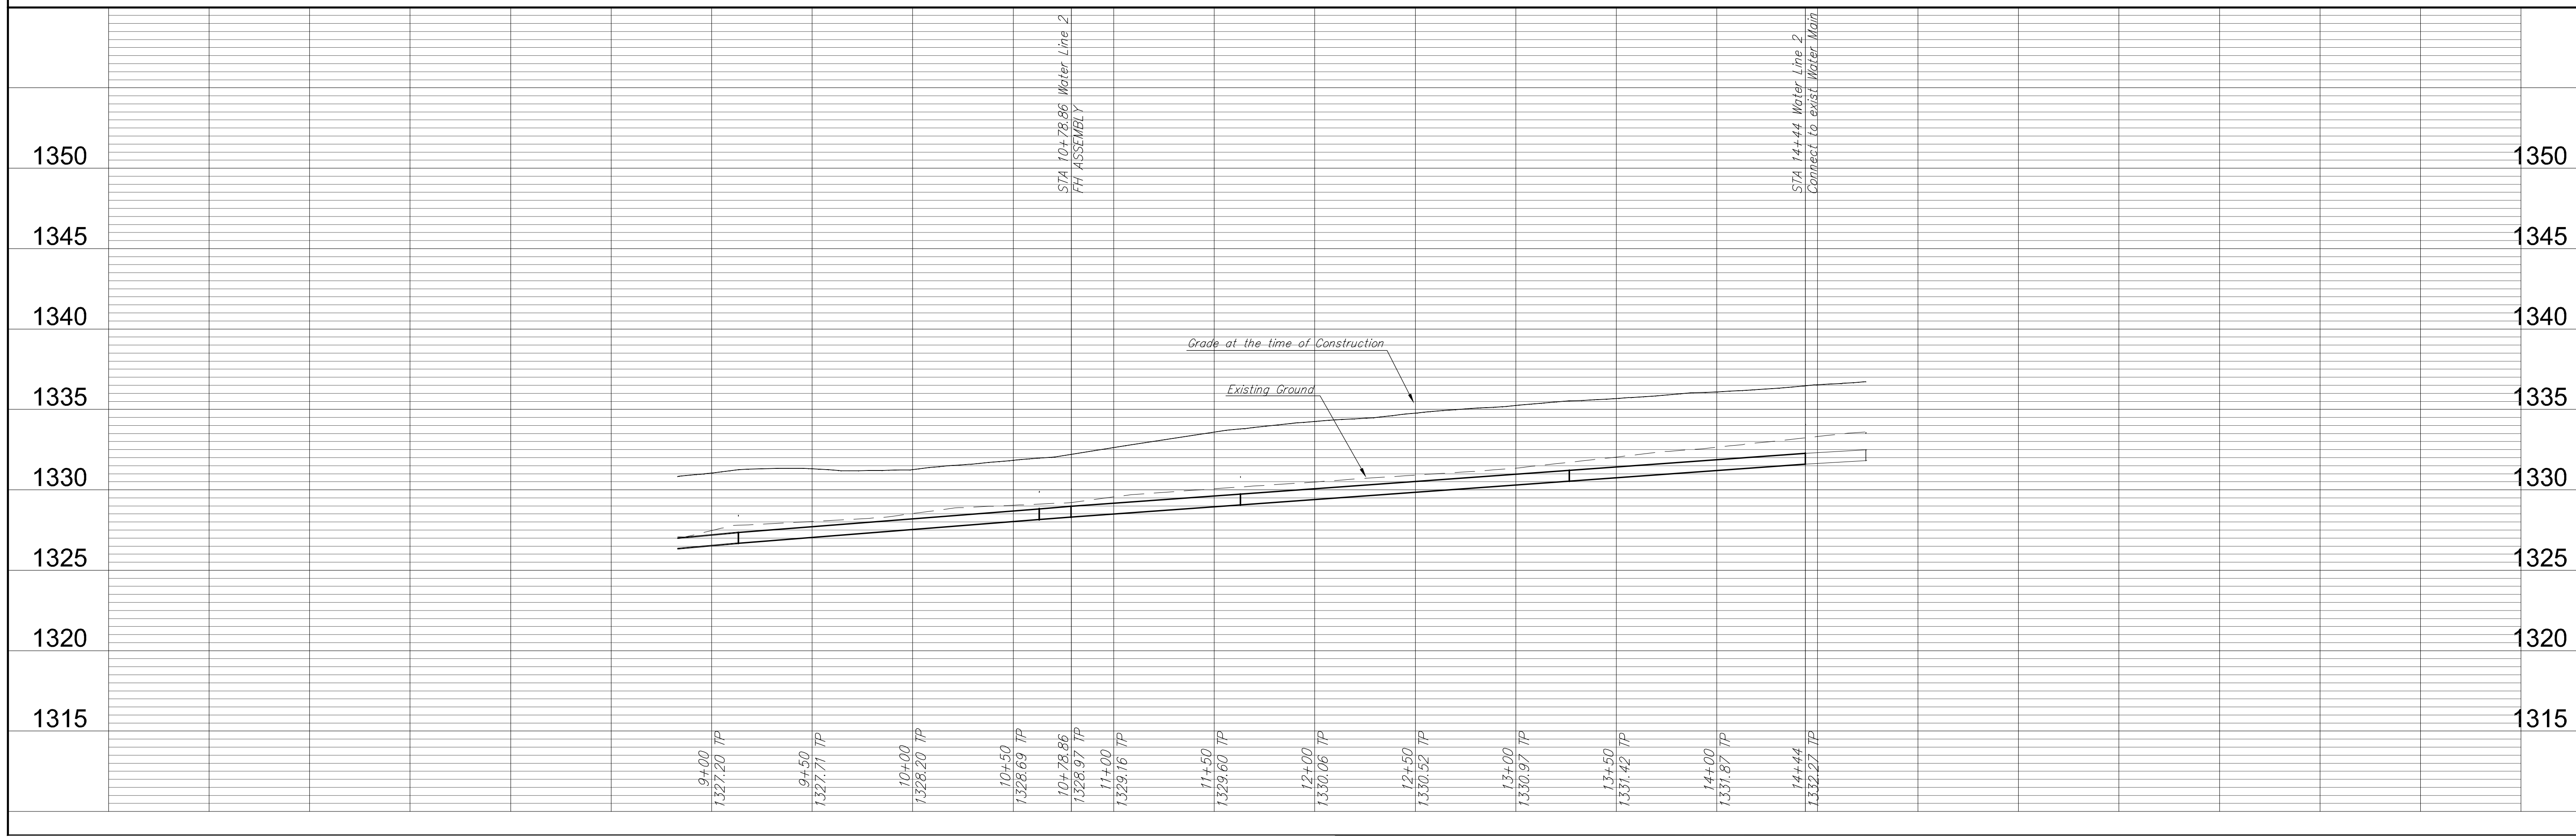

REVIEWED	REVIEW	DATE	May 30, 2012
DRAWN	EJC	DATE	-----
DESIGN	EJC	UTILITY	
PROJECT NUMBER	448-0050	DRAWING FILE	Water Line 2 (2)
PAVING IMPROVEMENTS			
Water Line 2 (2)			
WICHITA, KANSAS			
RB JOB	3268E	SHEET	5
		OF	13