


FHWA REGION NO.	STATE	PROJECT NUMBER	FISCAL YEAR	SHEET NUMBER	TOTAL SHEETS
7	KANSAS	87 N-0493-01	2012	27	59

HSP Proj. No. N049 (301)



LEGEND

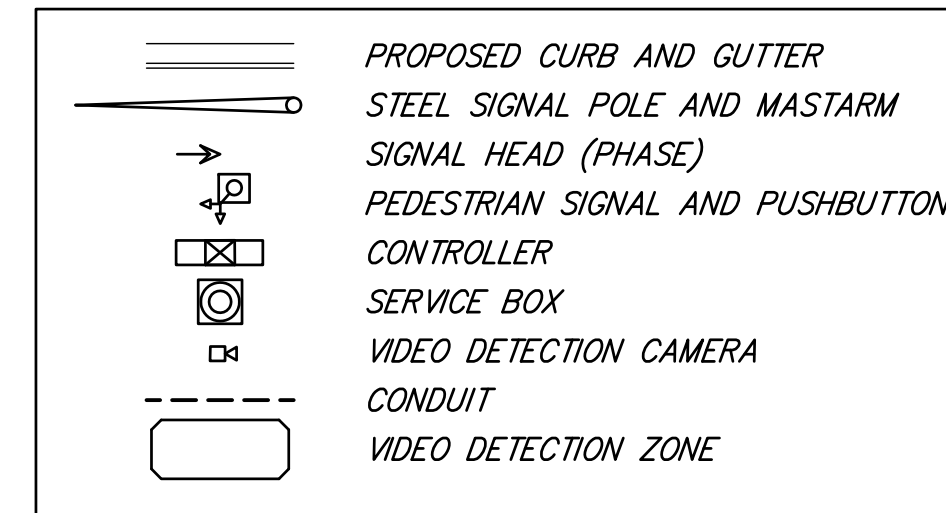

TRAFFIC SIGNAL POLE SUMMARY

STATION	TYPE	ARM LENGTH (LF)	SIGNALS ON ARM	OTHER EQUIP. ON ARM	SIGNALS ON POLE
4+59.36 LT	STEEL	46	(2) A, (1) I	SNS, R10-12	(1) A, (2) K
4+60.25 RT	STEEL	48	(2) A, (1) I	SNS, R10-12	(1) A, (2) K
5+52.54 RT	STEEL	46	(2) A, (1) I	SNS, R10-12	(1) A, (2) K
5+54.26 LT	STEEL	48	(2) A, (1) I	SNS, R10-12	(1) A, (2) K


PHASE DIAGRAM

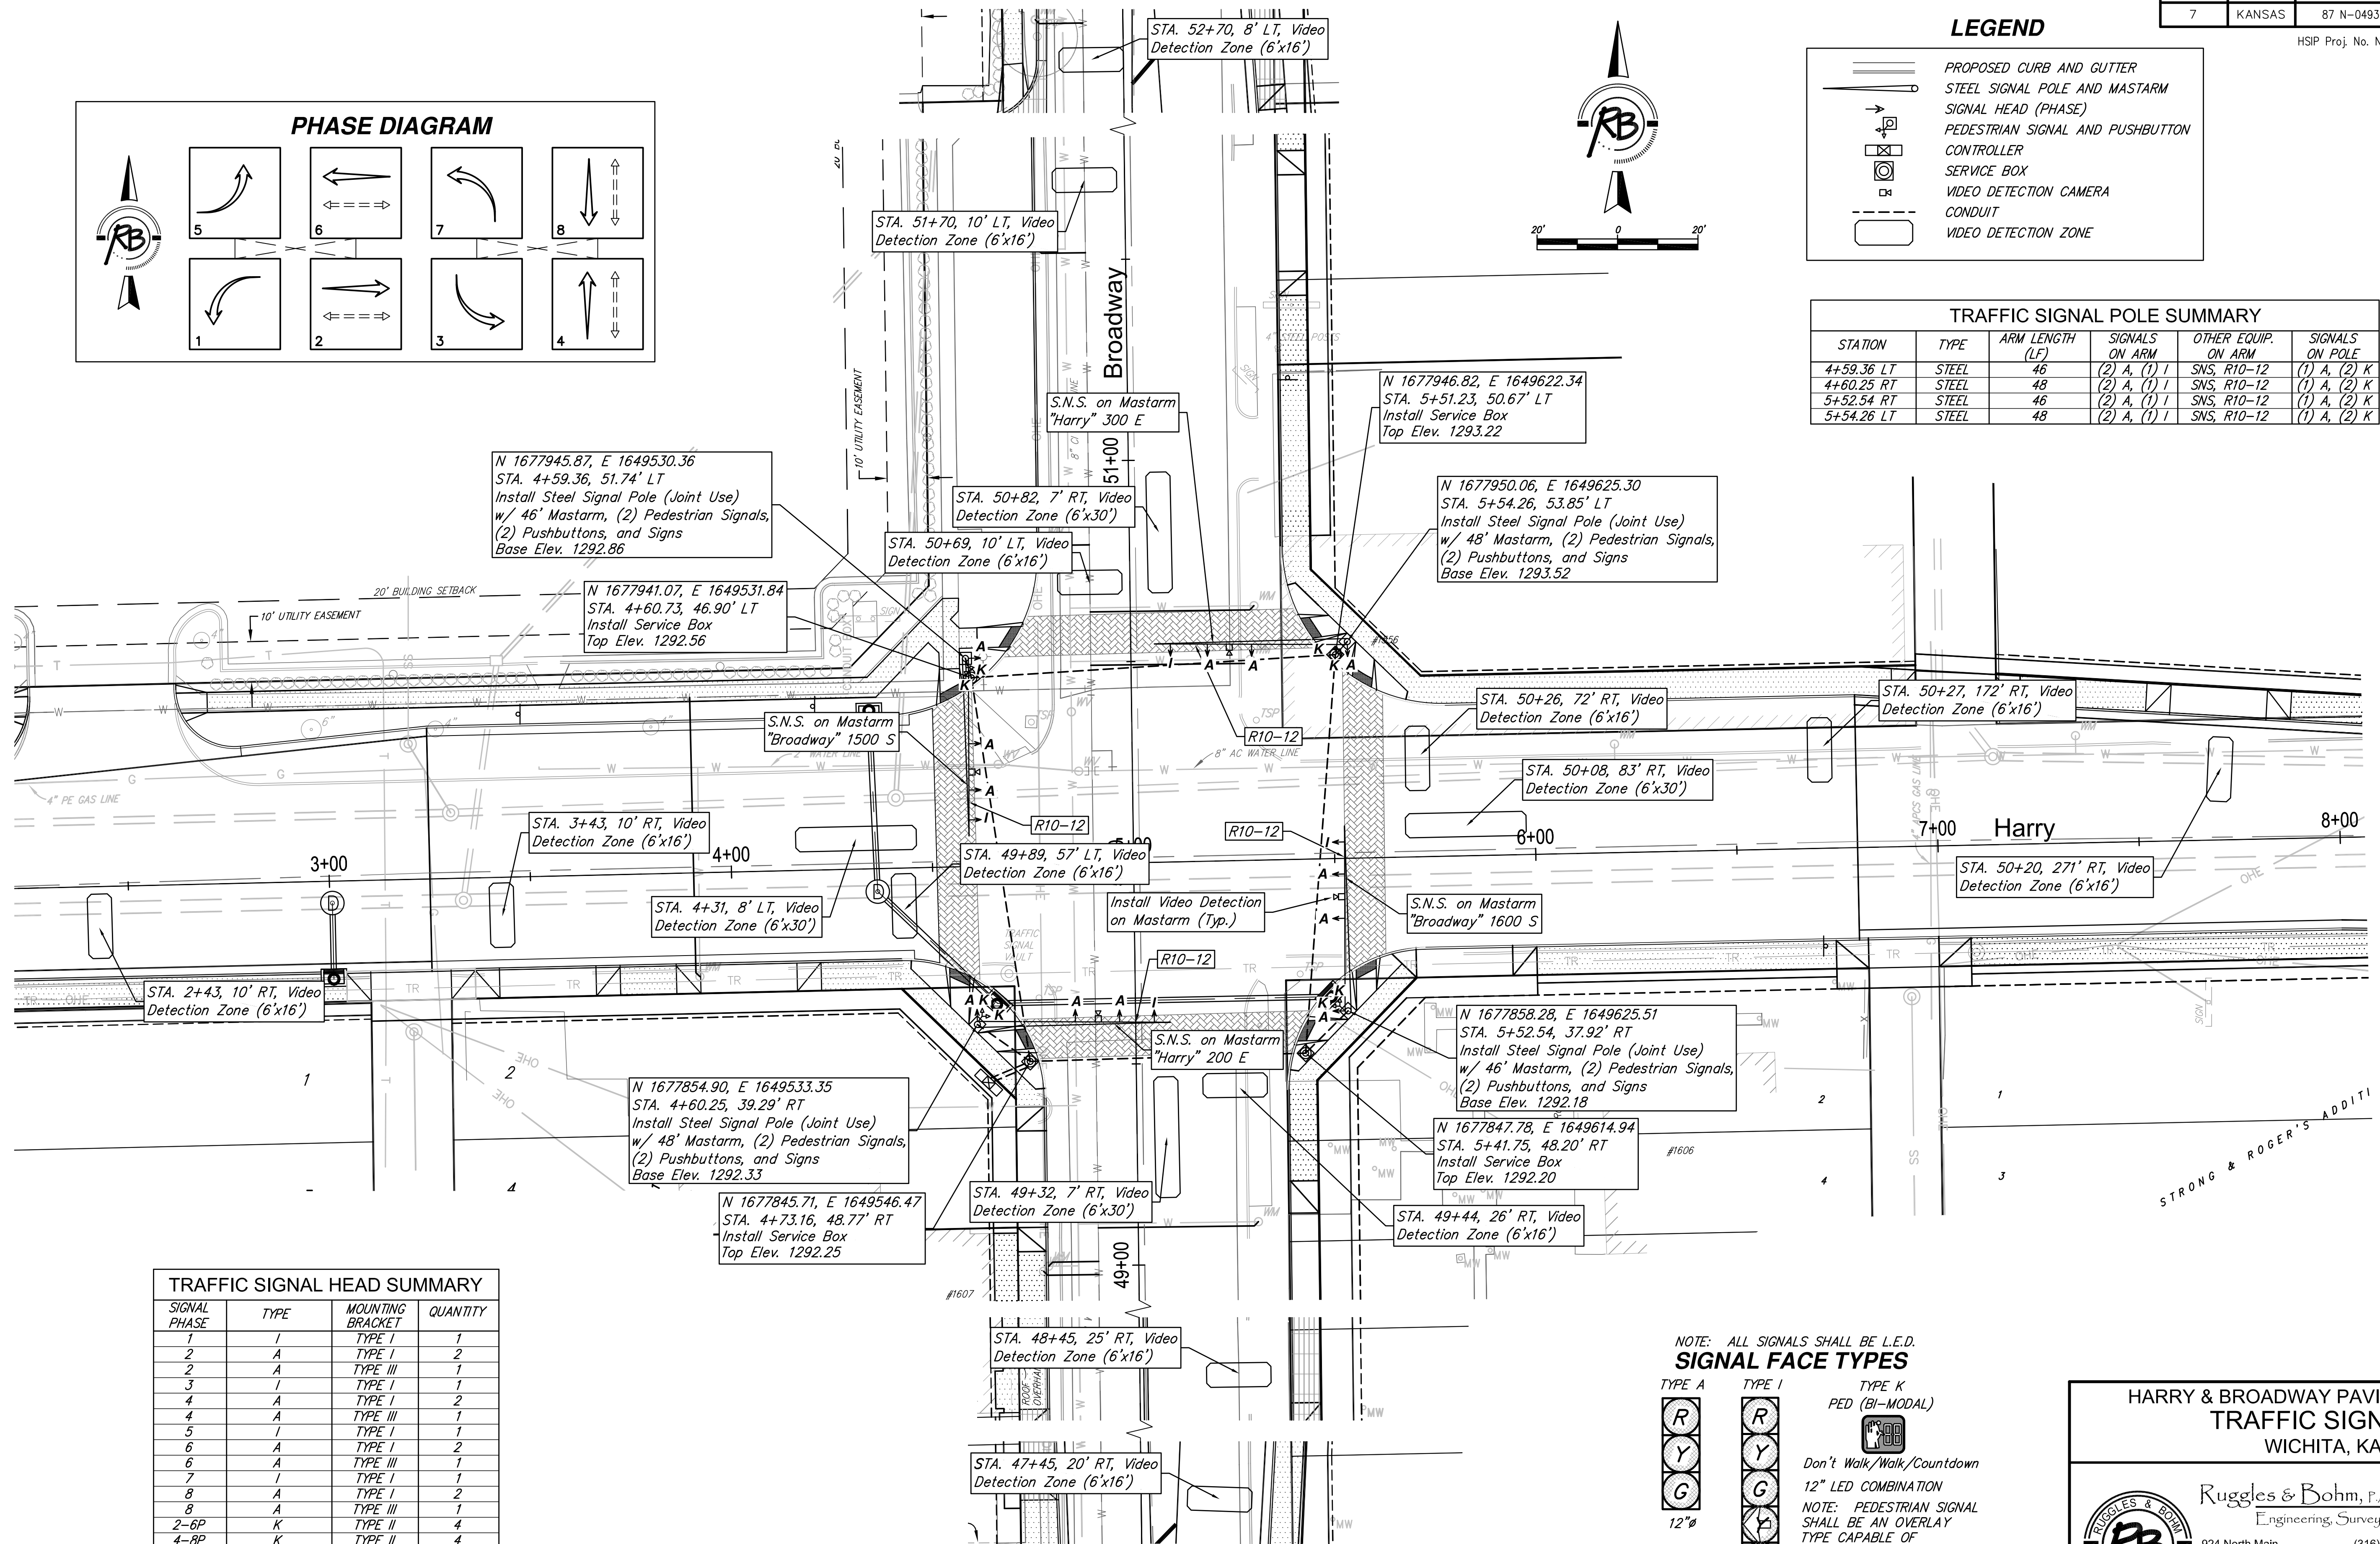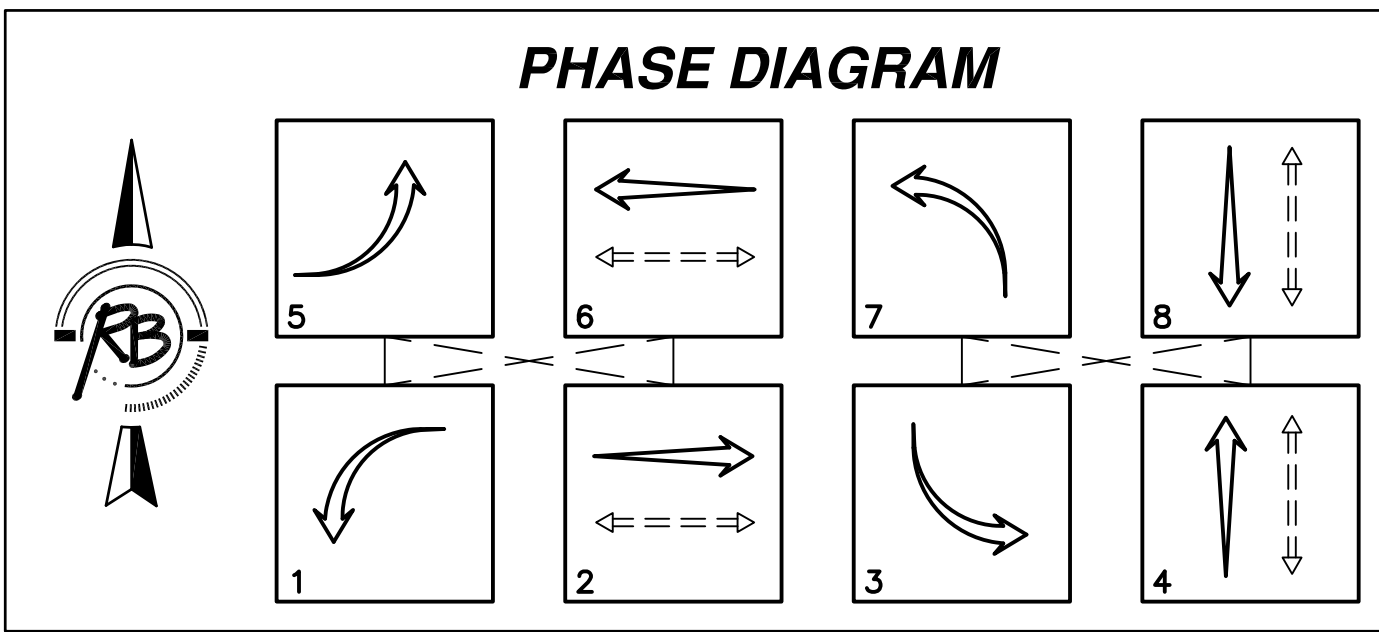


TRAFFIC SIGNAL HEAD SUMMARY

SIGNAL PHASE	TYPE	MOUNTING BRACKET	QUANTITY
1	I	TYPE I	1
2	A	TYPE I	2
2	A	TYPE III	1
3	I	TYPE I	1
4	A	TYPE I	2
4	A	TYPE III	1
5	I	TYPE I	1
6	A	TYPE I	2
6	A	TYPE III	1
7	I	TYPE I	1
8	A	TYPE I	2
8	A	TYPE III	1
2-6P	K	TYPE II	4
4-8P	K	TYPE II	4

NOTE: ALL SIGNALS SHALL BE L.E.D. SIGNAL FACE TYPES

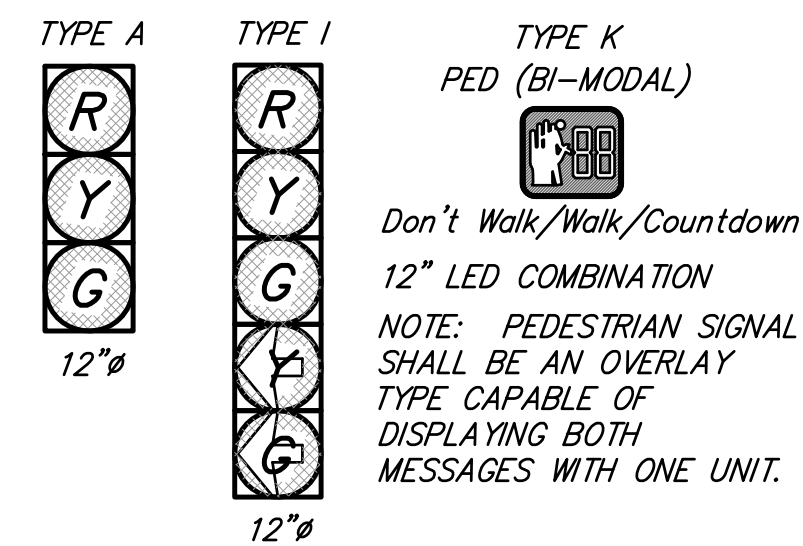

HARRY & BROADWAY PAVING IMPROVEMENTS TRAFFIC SIGNAL PLAN WICHITA, KANSAS

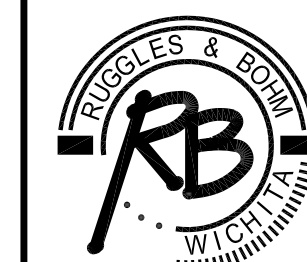

Ruggles & Bohm, P.A.
Engineering, Surveying, Land Planning
924 North Main
Wichita, Kansas 67203
www.rbkansas.com
(316) 264-8008
(316) 264-4621 fax
E-mail: info@rbkansas.com

DESIGN	KWL	SHEET 27 OF 59	
DRAWN	KWL		
REVIEW			
UTILITY			
DRAWING FILE	traffic signal plans [Signal Plan]	DATE	Apr. 16, 2012
PROJECT NUMBER			