
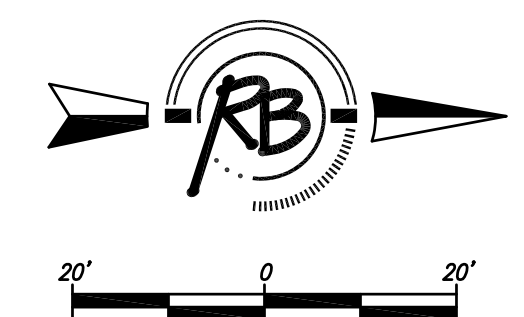


FHWA REGION NO.	STATE	PROJECT NUMBER	FISCAL YEAR	SHEET NUMBER	TOTAL SHEETS
7	KANSAS	87N-0493-01	2012	34	59

HSP Proj. No. N049 (301)

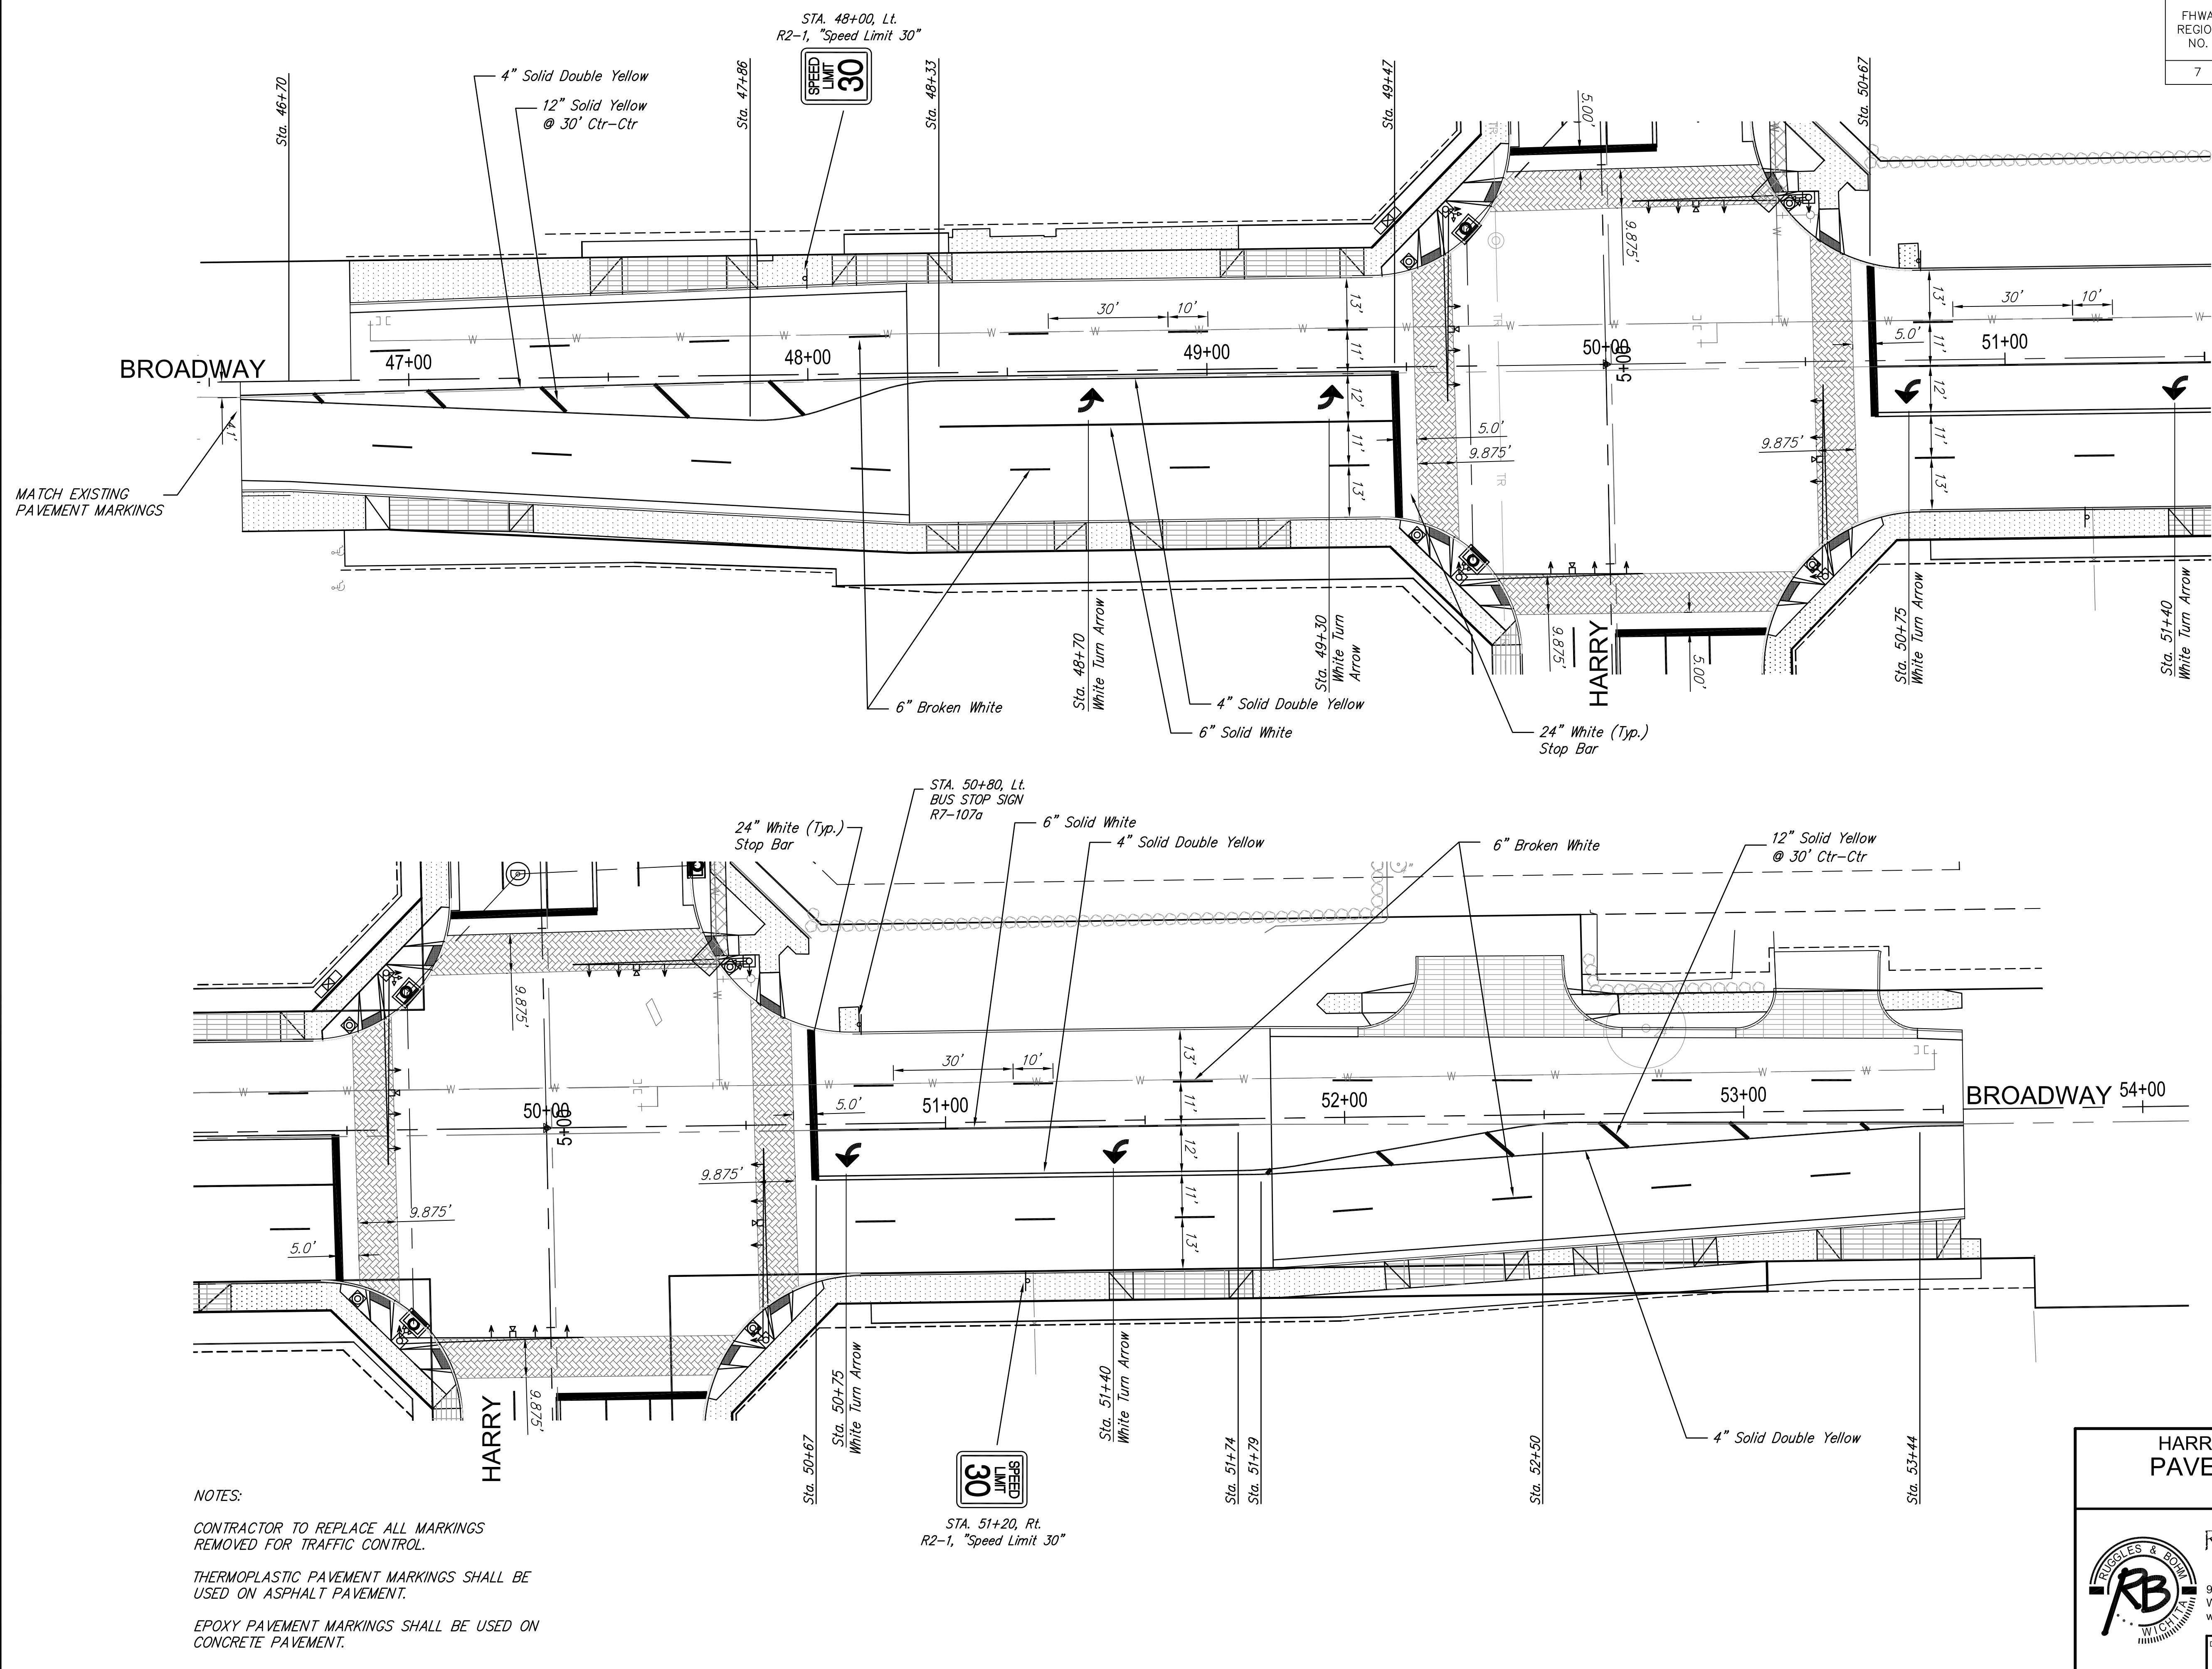

NOTES:
 CONTRACTOR TO REPLACE ALL MARKINGS REMOVED FOR TRAFFIC CONTROL.
 THERMOPLASTIC PAVEMENT MARKINGS SHALL BE USED ON ASPHALT PAVEMENT.
 EPOXY PAVEMENT MARKINGS SHALL BE USED ON CONCRETE PAVEMENT.

HARRY AND BROADWAY IMPROVEMENTS PAVEMENT MARKING & SIGNAGE WICHITA, KANSAS		DESIGN KWL	SHEET 34
 Ruggles & Bohm, P.A. Engineering, Surveying, Land Planning 924 North Main Wichita, Kansas 67203 www.rbkansas.com (316) 264-8008 (316) 264-4621 fax E-mail: info@rbkansas.com		DRAWN KWL	
DRAWING FILE ENG BASE (PVMT MARK 1)		PROJECT NUMBER	DATE Apr. 16, 2012