
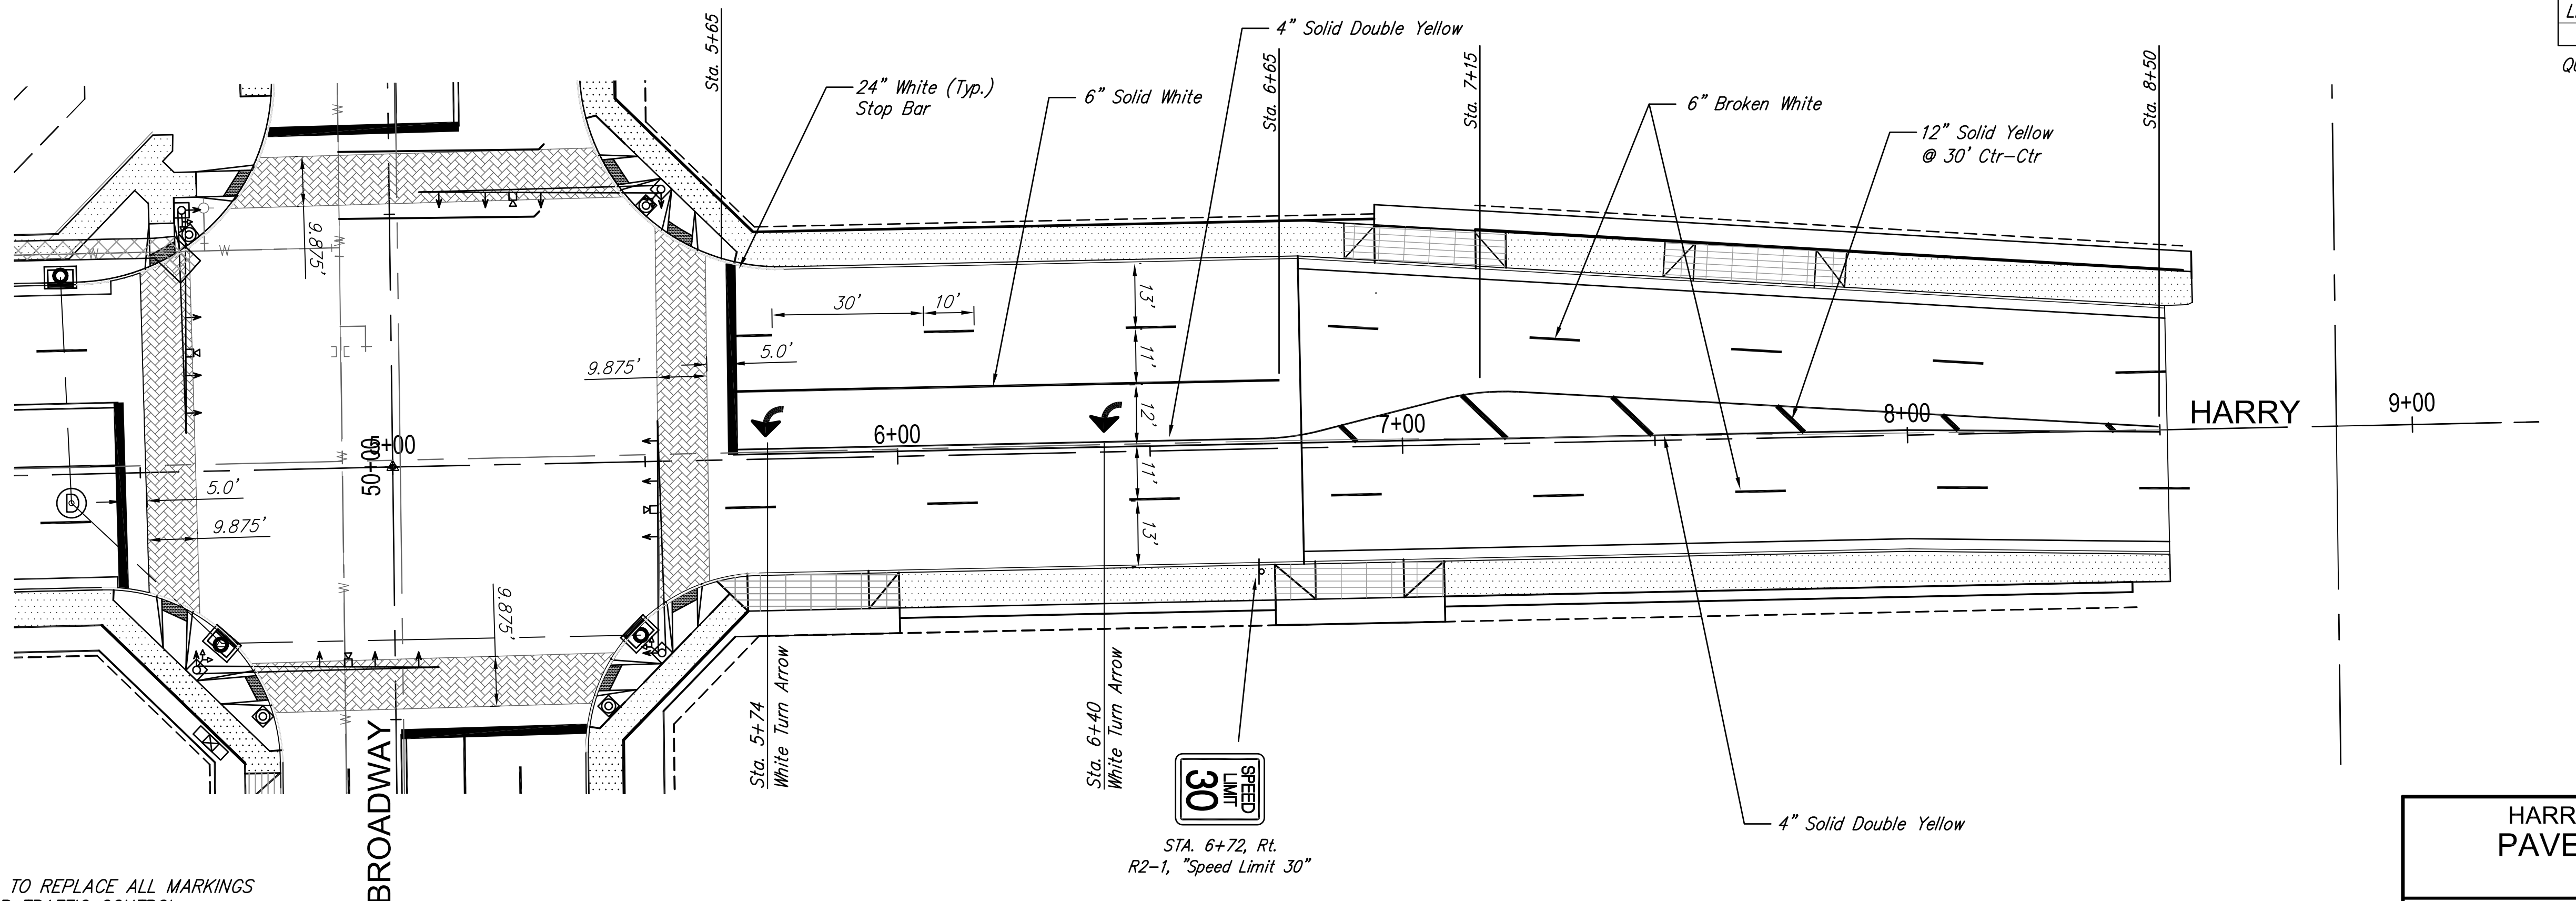



FHWA REGION NO.	STATE	PROJECT NUMBER	FISCAL YEAR	SHEET NUMBER	TOTAL SHEETS
7	KANSAS	87N-0493-01	2012	35	59

HSP Proj. No. N049 (301)

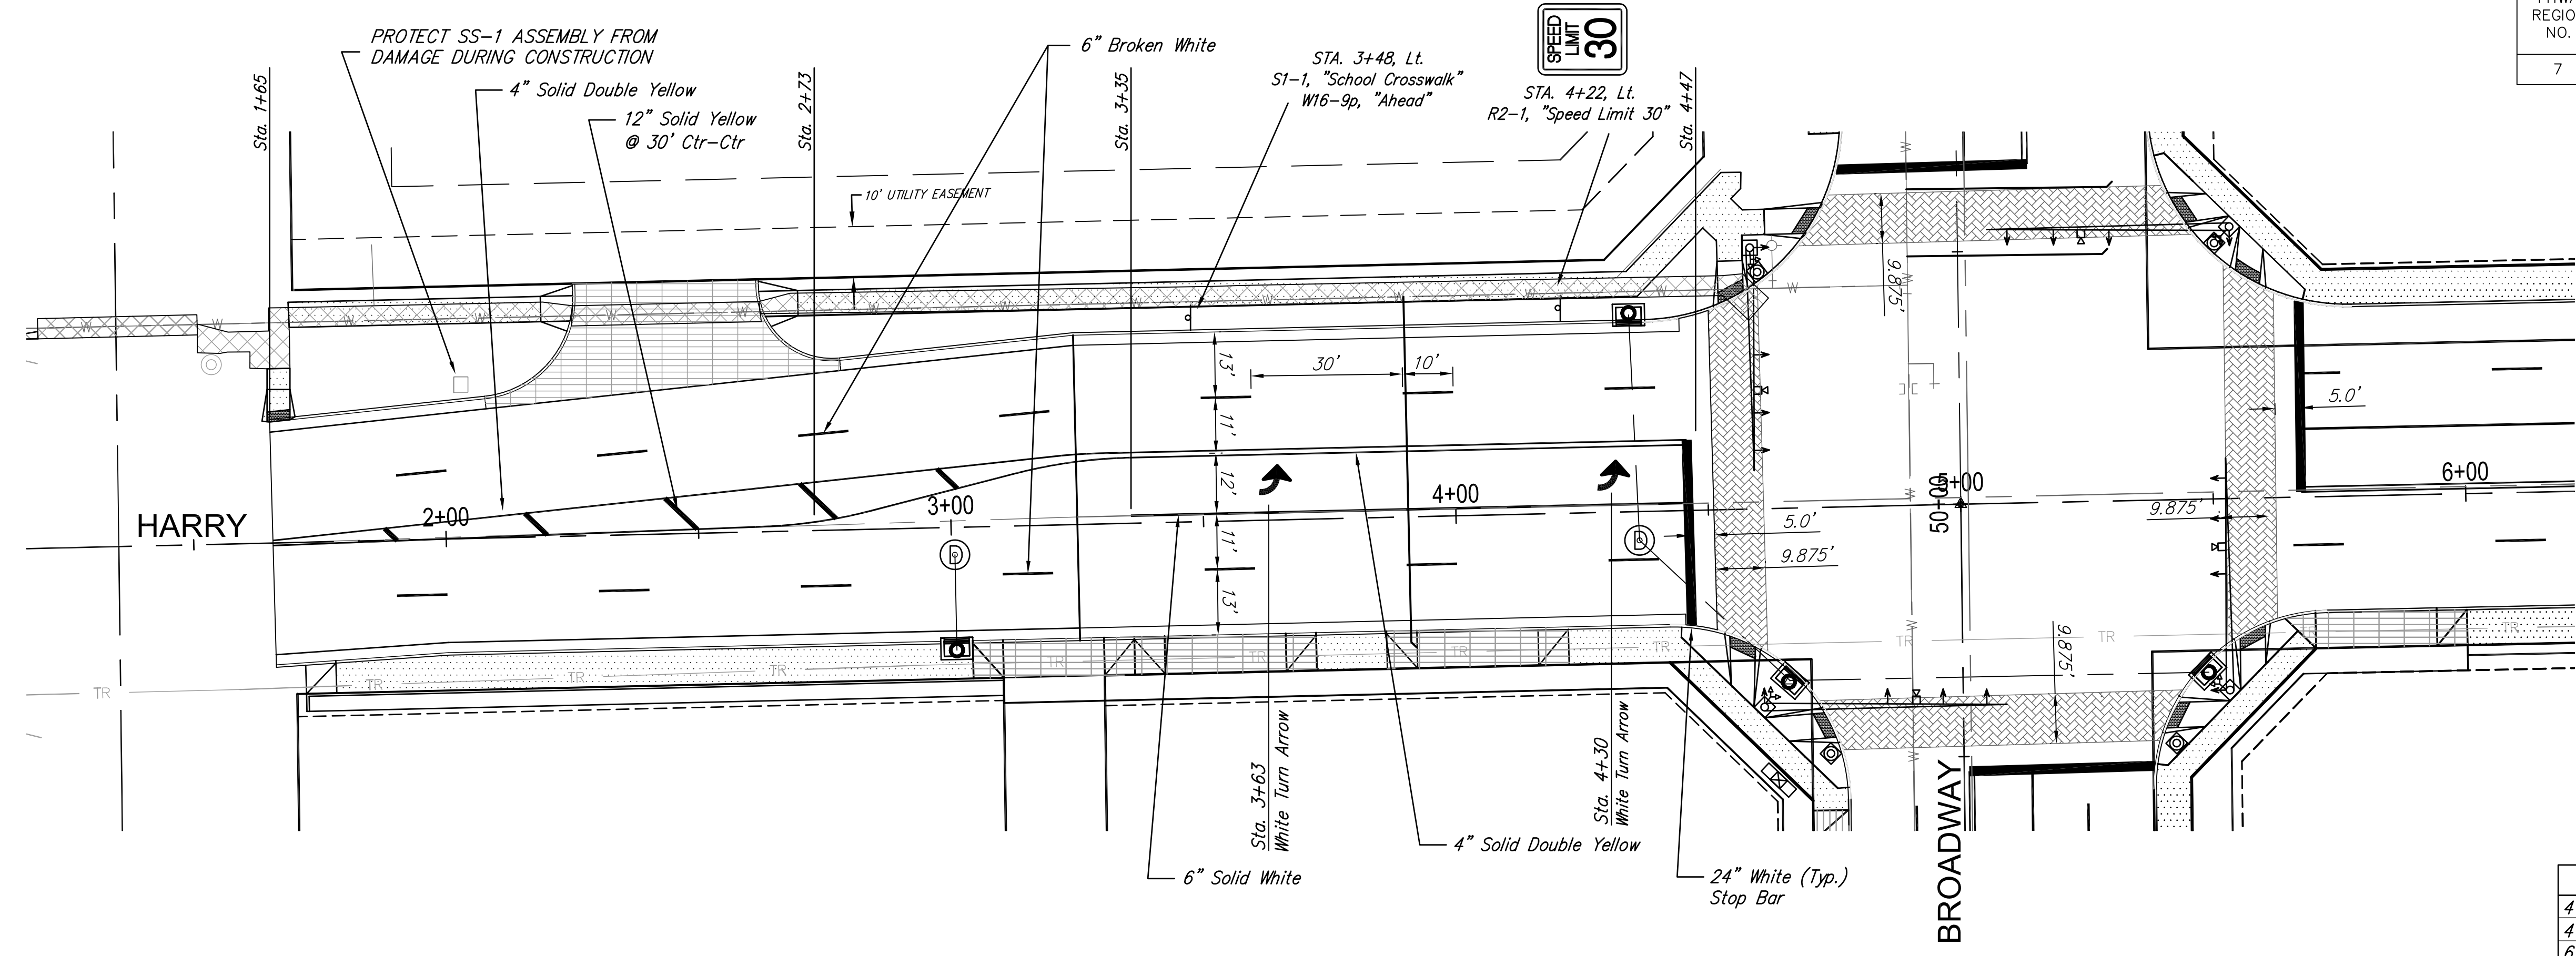

SUMMARY OF PAVEMENT MARKINGS		
4" DOUBLE YELLOW	445	L.F.
4" YELLOW	1370	L.F.
6" WHITE	2290	L.F.
24" WHITE	150	L.F.
LEFT TURN ARROW	8	EACH

QUANTITIES ARE FOR INFORMATION ONLY.

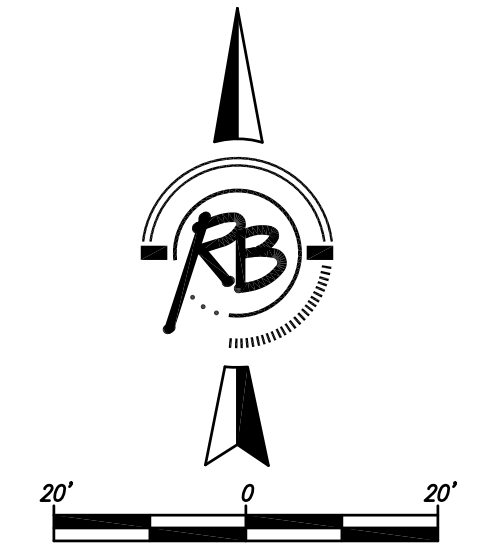

NOTES:  
 CONTRACTOR TO REPLACE ALL MARKINGS REMOVED FOR TRAFFIC CONTROL.  
 THERMOPLASTIC PAVEMENT MARKINGS SHALL BE USED ON ASPHALT PAVEMENT.  
 EPOXY PAVEMENT MARKINGS SHALL BE USED ON CONCRETE PAVEMENT.

**HARRY AND BROADWAY IMPROVEMENTS  
 PAVEMENT MARKING & SIGNAGE  
 WICHITA, KANSAS**



**Ruggles & Bohm, P.A.**  
 Engineering, Surveying, Land Planning  
 924 North Main  
 Wichita, Kansas 67203  
 www.rbkansas.com

DESIGN: KWL  
 DRAWN: .  
 REVIEW: .  
 UTILITY: .

DATE: May 17, 2012

DRAWING FILE: ENG BASE (PWMT MARK 2)

PROJECT NUMBER: .

SHEET: 35 OF 59