

CUT AND KILL
2 - 1" CORPS
49' S & 11' E NWPL OR
4' S OF VALVE

STA. 10+00 LINE 1
BL STA. 9+80.00, 24.00' RT.
CONNECT TO EXISTING 8" WATER MAIN.
*1 - 8"x 8" TAPPING SLEEVE
*1 - 8" TAPPING VALVE
*1 - 6" VALVE BOX TOP ELEV. MATCH
*FURNISHED AND INSTALLED BY DEPT. OF
WATER AND SEWER.

BL STA 16+63.60 ERIE =
BL STA 25+95.01 CLARK
15.57 S. OF N. CURB LINE &
16.35 E. OF THE W. CURB LINE.

STA 21+50.00, LINE 1
BL STA 21+30.00, 24.00' RT.
MATCH POINT

NEW WATER METER SUMMARY


No.	BL Station	Lt./Rt.	Service (Long or Short)	Meter Size	Address	AS BUILT
1	10+69.47	Lt.	Long	0.75	2159 S. ERIE ST.	
2	10+88.19	Rt.	Short	0.63	2158 S. ERIE ST.	
3	11+25.83	Rt.	Short	0.63	2150 S. ERIE ST.	
4	11+42.47	Lt.	Long	0.63	2141 S. ERIE ST.	
5	12+29.59	Lt.	Long	0.63	2133 S. ERIE ST.	
6	12+33.08	Rt.	Short	0.63	2140 S. ERIE ST.	
7	12+50.01	Rt.	Short	XX	2134 S. ERIE ST.	
8	13+01.78	Lt.	Long	0.63	2127 S. ERIE ST.	
9	13+20.87	Rt.	Short	0.63	2128 S. ERIE ST.	
10	13+75.46	Lt.	Long	0.63	2121 S. ERIE ST.	
11	13+85.68	Rt.	Short	0.63	2122 S. ERIE ST.	
12	14+65.76	Lt.	Long	0.63	2115 S. ERIE ST.	

STA 17+08.50, LINE 1
BL STA 16+88.51, 24.00' RT.
1 - FH ASSEMBLY
BURY LINE ELEV = 1285.61
VALVE BOX ELEV = 1285.50
L = 4.0'


NEW WATER METER SUMMARY

No.	BL Station	Lt./Rt.	Service (Long or Short)	Meter Size	Address	AS BUILT
13	15+03.39	Rt.	Short	0.63	2114 S. ERIE ST.	
14	15+17.50	Lt.	Long	0.63	2107 S. ERIE ST.	
15	15+35.01	Rt.	Short	0.63	2108 S. ERIE ST.	
16	15+86.16	Rt.	Short	0.63	2903 E. CLARK ST.	
17	16+02.57	Lt.	Long	0.63	2101 S. ERIE ST.	
18	17+32.49	Lt.	Long	0.63	2059 S. ERIE ST.	
19	17+64.17	Rt.	Short	0.63	2046 S. ERIE ST.	
20	18+00.97	Lt.	Long	0.63	2045 S. ERIE ST.	
21	19+08.41	Lt.	Long	0.63	2035 S. ERIE ST.	
22	19+73.85	Rt.	Short	0.63	2036 S. ERIE ST.	
23	20+56.29	Lt.	Long	0.63	2029 S. ERIE ST.	
24	21+07.00	Rt.	Short	0.63	2020 S. ERIE ST.	

CAUTION!!!
GAS SERVICELINE

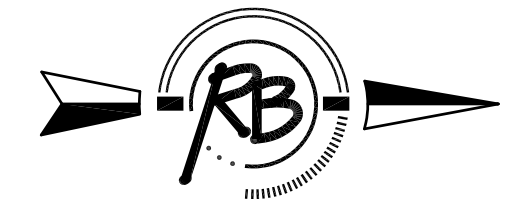

SCALE 1" = 40'
1" = 5' (VERT.)

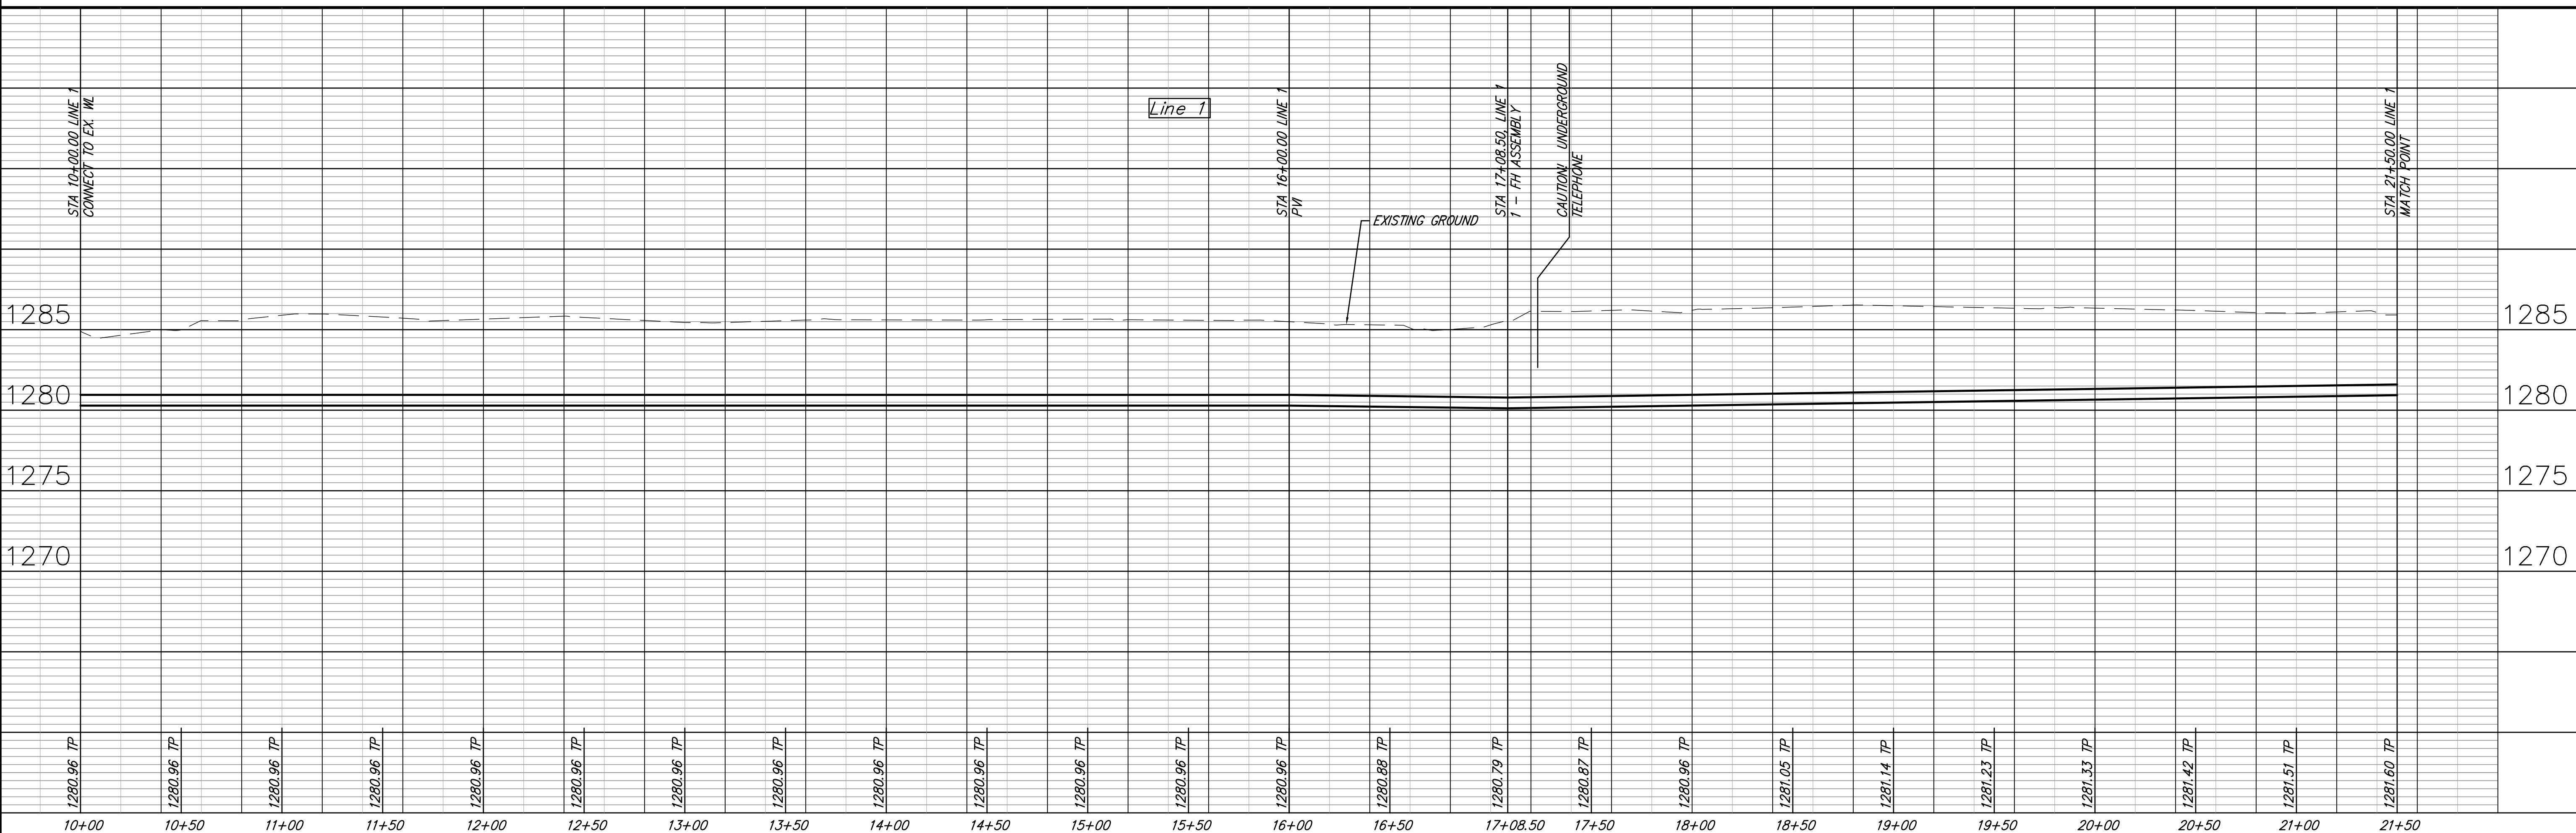

REVISIONS

NO.	DATE	BY	DESCRIPTION
1	Aug. 3, 2012	MLP	REVIEW
2		PC	DESIGN

PROJECT NUMBER: 448-90214
DRAWING FILE: ENG. BASE [LINE 1A]
SCHRADER WATER DISTRIBUTION
ERIE STREET (LINE 1)
WICHITA, KANSAS

RB JOB: 2970W
SHEET: 4 OF 24

Kieringer

Kugges & Dohm, P.A.
Engineering, Surveying, Land Planning
200 North Main Street, Suite 200
Wichita, Kansas 67203
www.kdpe.com