


STA 23+67.90 LINE 1  
 BL STA 23+47.90, 24.00' RT  
 1 - 8"x8" MJ TEE (ROTATED)  
 1 - 8" MJ GATE VALVE (N)  
 4.51' L.F. 8" DI CL PIPE  
 1 - 8" MJ 90° BEND (ROTATED)  
 5.45' L.F. 8" DI CL PIPE  
 VALVE BOX ELEV = 1286.14

BL STA. 23+53.40, 28.45' RT.  
 CONNECT TO EXISTING 12" WATER MAIN.  
 \*1 - 12"x 8" TAPPING SLEEVE  
 \*1 - 8" TAPPING VALVE  
 \*1 - 6" VALVE BOX TOP ELEV. MATCH  
 \*FURNISHED AND INSTALLED BY DEPT. OF  
 WATER AND SEWER.

STA 30+05.00, LINE 1  
 BL STA 29+85.00, 24.00' RT.  
 1 - FH ASSEMBLY  
 BURY LINE ELEV = 1288.26  
 VALVE BOX ELEV = 1288.10  
 L = 4.0'

BL STA 29+90.04 ERIE =  
 BL STA 13+57.19 SKINNER  
 14.45 S. OF N. CURB LINE &  
 16.89 E. OF THE W. CURB LINE.

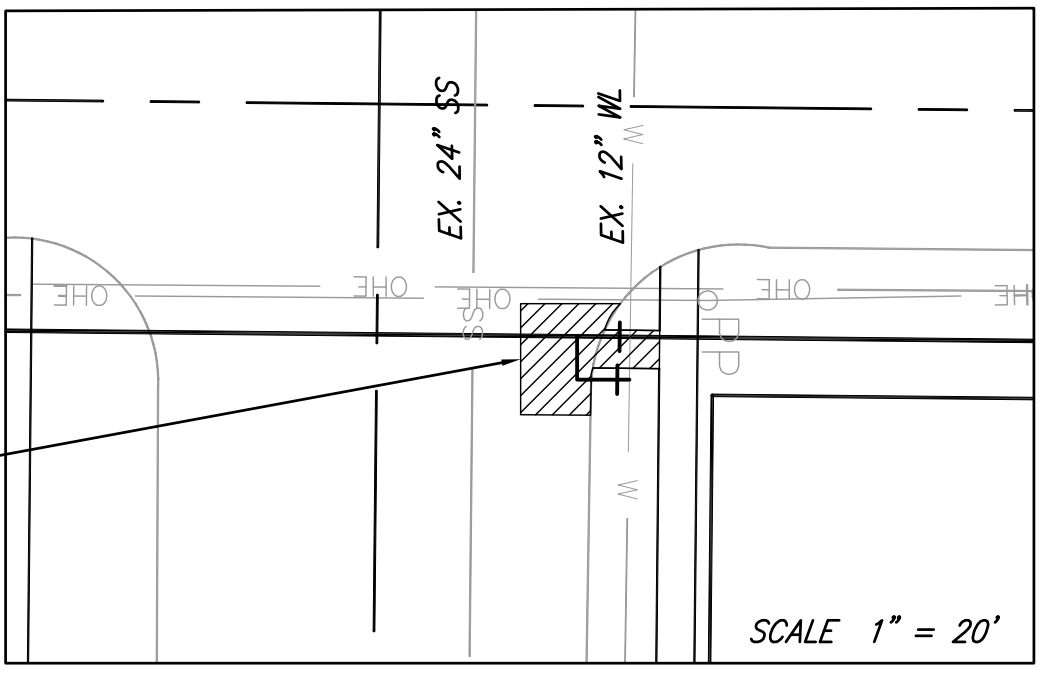


NEW WATER METER SUMMARY						
No.	BL Station	Lt./Rt.	Service (Long or Short)	Meter Size	Address	AS BUILT
25	21+57.37	Rt.	Long	0.63	2015 S. ERIE ST.	
26a	21+60.84	Rt.	Short	0.63	2002 S. ERIE ST.	
26b	21+86.09	Rt.	Short	0.63	2002 S. ERIE ST.	
27	22+54.07	Rt.	Long	0.63	2001 S. ERIE ST.	
28	25+24.68	Rt.	Short	0.63	1950 S. ERIE ST.	
29	25+94.64	Lt.	Short	0.63	1934-1940 S. ERIE ST.	
30	26+15.83	Rt.	Long	0.63	1933 S. ERIE ST.	
31	26+31.84	Lt.	Short	0.63	1932 S. ERIE ST.	
32	27+03.79	Rt.	Long	0.63	1929 S. ERIE ST.	
33	27+33.54	Lt.	Short	0.63	1922 S. ERIE ST.	
34	27+59.91	Rt.	Long	0.63	1921 S. ERIE ST.	
35	27+86.03	Lt.	Short	0.63	1918 S. ERIE ST.	
36	28+33.74	Rt.	Long	0.63	1915 S. ERIE ST.	
37	28+61.55	Lt.	Short	0.63	1906 S. ERIE ST.	


NEW WATER METER SUMMARY						
No.	BL Station	Lt./Rt.	Service (Long or Short)	Meter Size	Address	AS BUILT
38	28+78.89	Lt.	Long	0.63	1909 S. ERIE ST.	
39	29+23.58	Rt.	Long	0.63	1903 S. ERIE ST.	
40	29+59.07	Rt.	Short	0.63	1902 S. ERIE ST.	
41	30+55.20	Rt.	Short	0.63	1864 S. ERIE ST.	
42	30+89.67	Lt.	Short	0.63	1858 S. ERIE ST.	
43	31+21.75	Rt.	Long	0.63	1851 S. ERIE ST.	
44	31+46.15	Lt.	Short	0.63	1850 S. ERIE ST.	
45	31+64.24	Lt.	Long	0.63	1845 S. ERIE ST.	
46	32+22.24	Rt.	Long	0.63	1839 S. ERIE ST.	
47	32+67.59	Rt.	Short	0.63	1840 S. ERIE ST.	
48	32+72.85	Lt.	Short	0.63	1834 S. ERIE ST.	
49	32+74.42	Rt.	Long	0.63	1833 S. ERIE ST.	

REMOVE & REPLACE PAVEMENT & WALK AS NECESSARY FOR CONSTRUCTION.

SCALE 1" = 20'

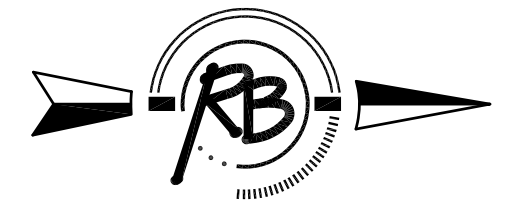

SCALE 1" = 40'  
 1" = 5' (VERT.)

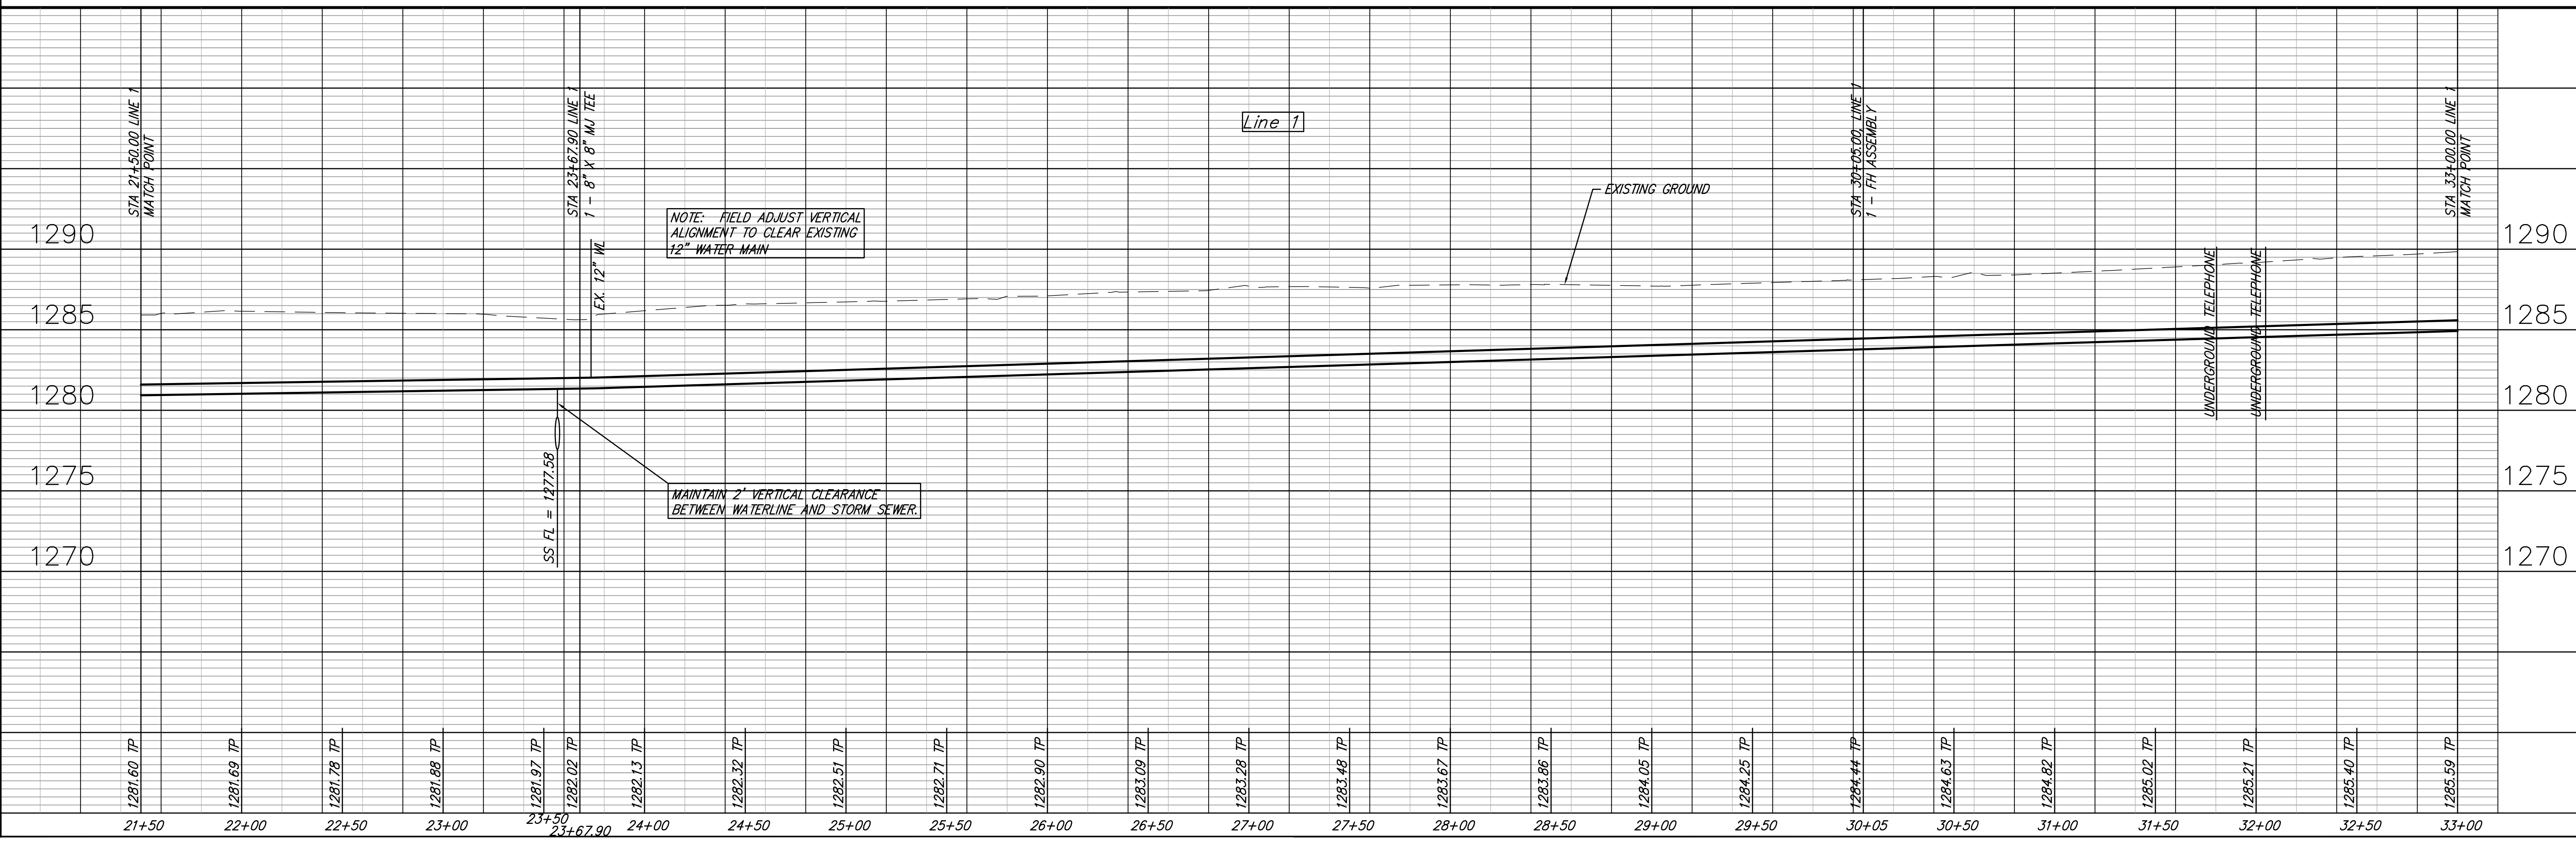

REVISIONS  
 DESIGN: MLP  
 DRAWN: PC  
 UTILITY: DATE: Aug. 3, 2012  
 PROJECT NUMBER: 448-90214  
 DRAWING FILE: ENG. BASE (LINE 1B)  
 SCHRADER WATER DISTRIBUTION  
 ERIE STREET (LINE 1)  
 WICHITA, KANSAS

RB JOB NO. 2970W  
 SHEET 5 OF 24