


NEW WATER METER SUMMARY

No.	BL Station	Lt./Rt.	Service (Long or Short)	Meter Size	Address	AS BUILT
77	44+45.85	Lt.	Short	0.75	1649-1655 S. ERIE ST.	
78	44+68.34	Lt.	Short	0.75	1641-1647 S. ERIE ST.	
79	45+90.20	Lt.	Short	1.00	1639-1645 S. ERIE ST.	
80	46+82.60	Lt.	Short	0.75	1625-1631 S. ERIE ST.	
81	47+03.21	Lt.	Short	0.75	1617-1623 S. ERIE ST.	
82	48+31.79	Lt.	Short	0.75	16109-1615 S. ERIE ST.	


NEW WATER METER SUMMARY

No.	BL Station	Lt./Rt.	Service (Long or Short)	Meter Size	Address	AS BUILT
1	24+49.53	Lt.	Long	0.63	1745 S. CHAUTAUQUA ST.	
2	25+00.23	Lt.	Long	0.63	1739 S. CHAUTAUQUA ST.	
3	25+49.01	Lt.	Long	0.63	1735 S. CHAUTAUQUA ST.	
4	25+95.54	Lt.	Long	0.63	1729 S. CHAUTAUQUA ST.	
5	26+40.53	Lt.	Long	0.63	1723 S. CHAUTAUQUA ST.	
6	26+89.28	Lt.	Long	0.63	1717 S. CHAUTAUQUA ST.	
7	27+41.39	Lt.	Long	0.63	1711 S. CHAUTAUQUA ST.	
8	27+85.97	Lt.	Long	0.63	1709 S. CHAUTAUQUA ST.	
9	28+32.28	Lt.	Long	0.63	1705 S. CHAUTAUQUA ST.	
10	28+77.53	Lt.	Long	0.63	1701 S. CHAUTAUQUA ST.	
11	29+28.71	Lt.	Long	0.63	1701 S. CHAUTAUQUA ST.	

STA 9+85.30 LINE 2  
CONNECT TO EXISTING TEE  
1 - 8" ANCH. GATE VALVE ASSY (N)  
VALVE BOX ELEV. =

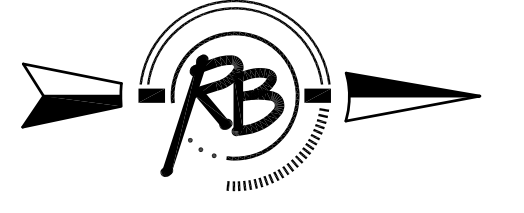

SCALE 1" = 40'  
1" = 5' (VERT.)

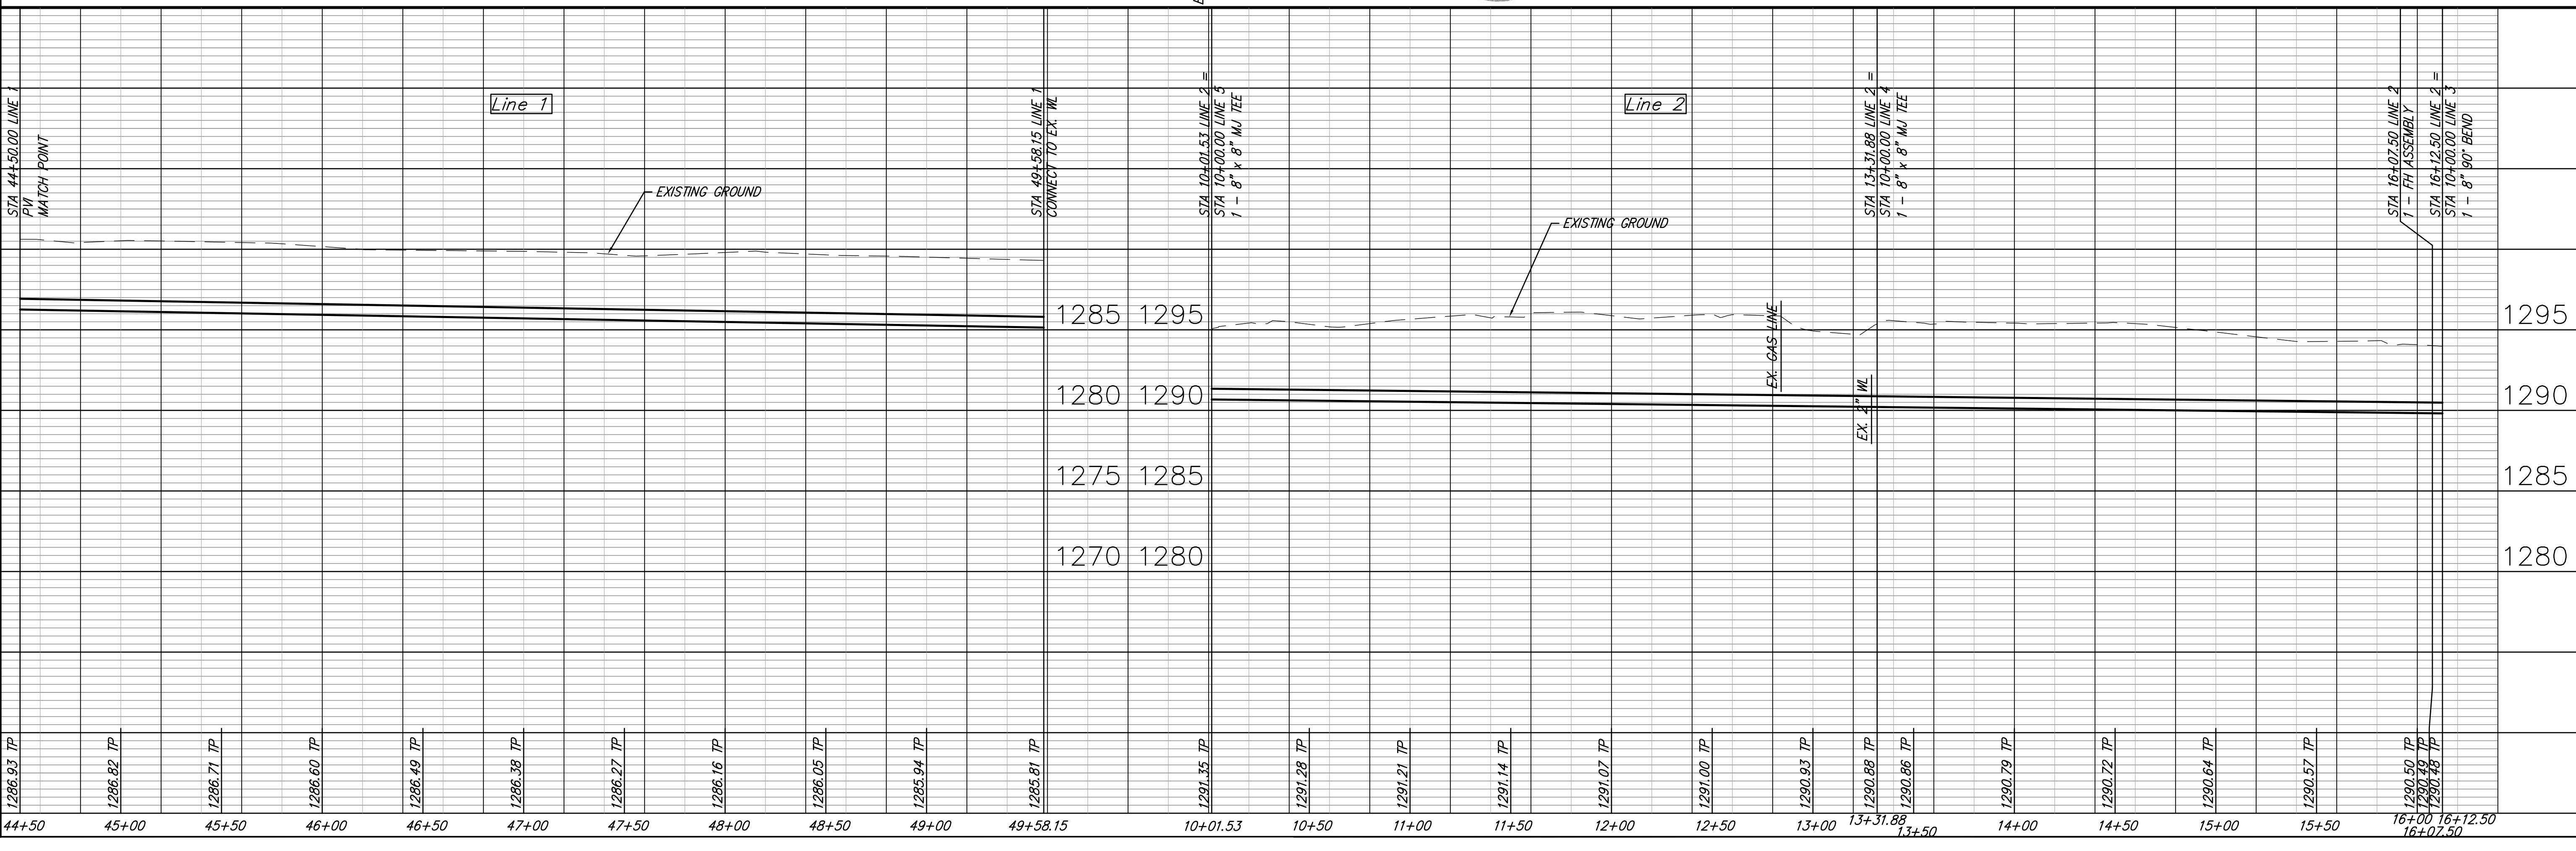

Kuggles & Dohm, P.A.  
Engineering, Surveying, Land Planning  
200 Main Street  
Wichita, Kansas 67203  
www.kdpe.com  
Email: kd@kdpe.com



REVISION	DATE	BY	APP.
1	Jan. 12, 2007	MLP	

PROJECT NUMBER 448-90214	DESIGN PC	DRAWING FILE DRAWING FILE
-----------------------------	--------------	------------------------------

SCHRADER WATER DISTRIBUTION  
ERIE & CHAUTAUQUA (LINE 1&2)  
WICHITA, KANSAS

PROJECT NUMBER: 448-90214  
DESIGN: PC  
DRAWING FILE: DRAWING FILE  
DATE: Jan. 12, 2007  
BY: MLP  
APP.:  
REVISION: 1  
DATE: Jan. 12, 2007  
BY: MLP  
APP.:  
REVIEW: REVIEW

ENG. BASE LINE 10&21

RB 2970W  
SHEET 7 OF 24