
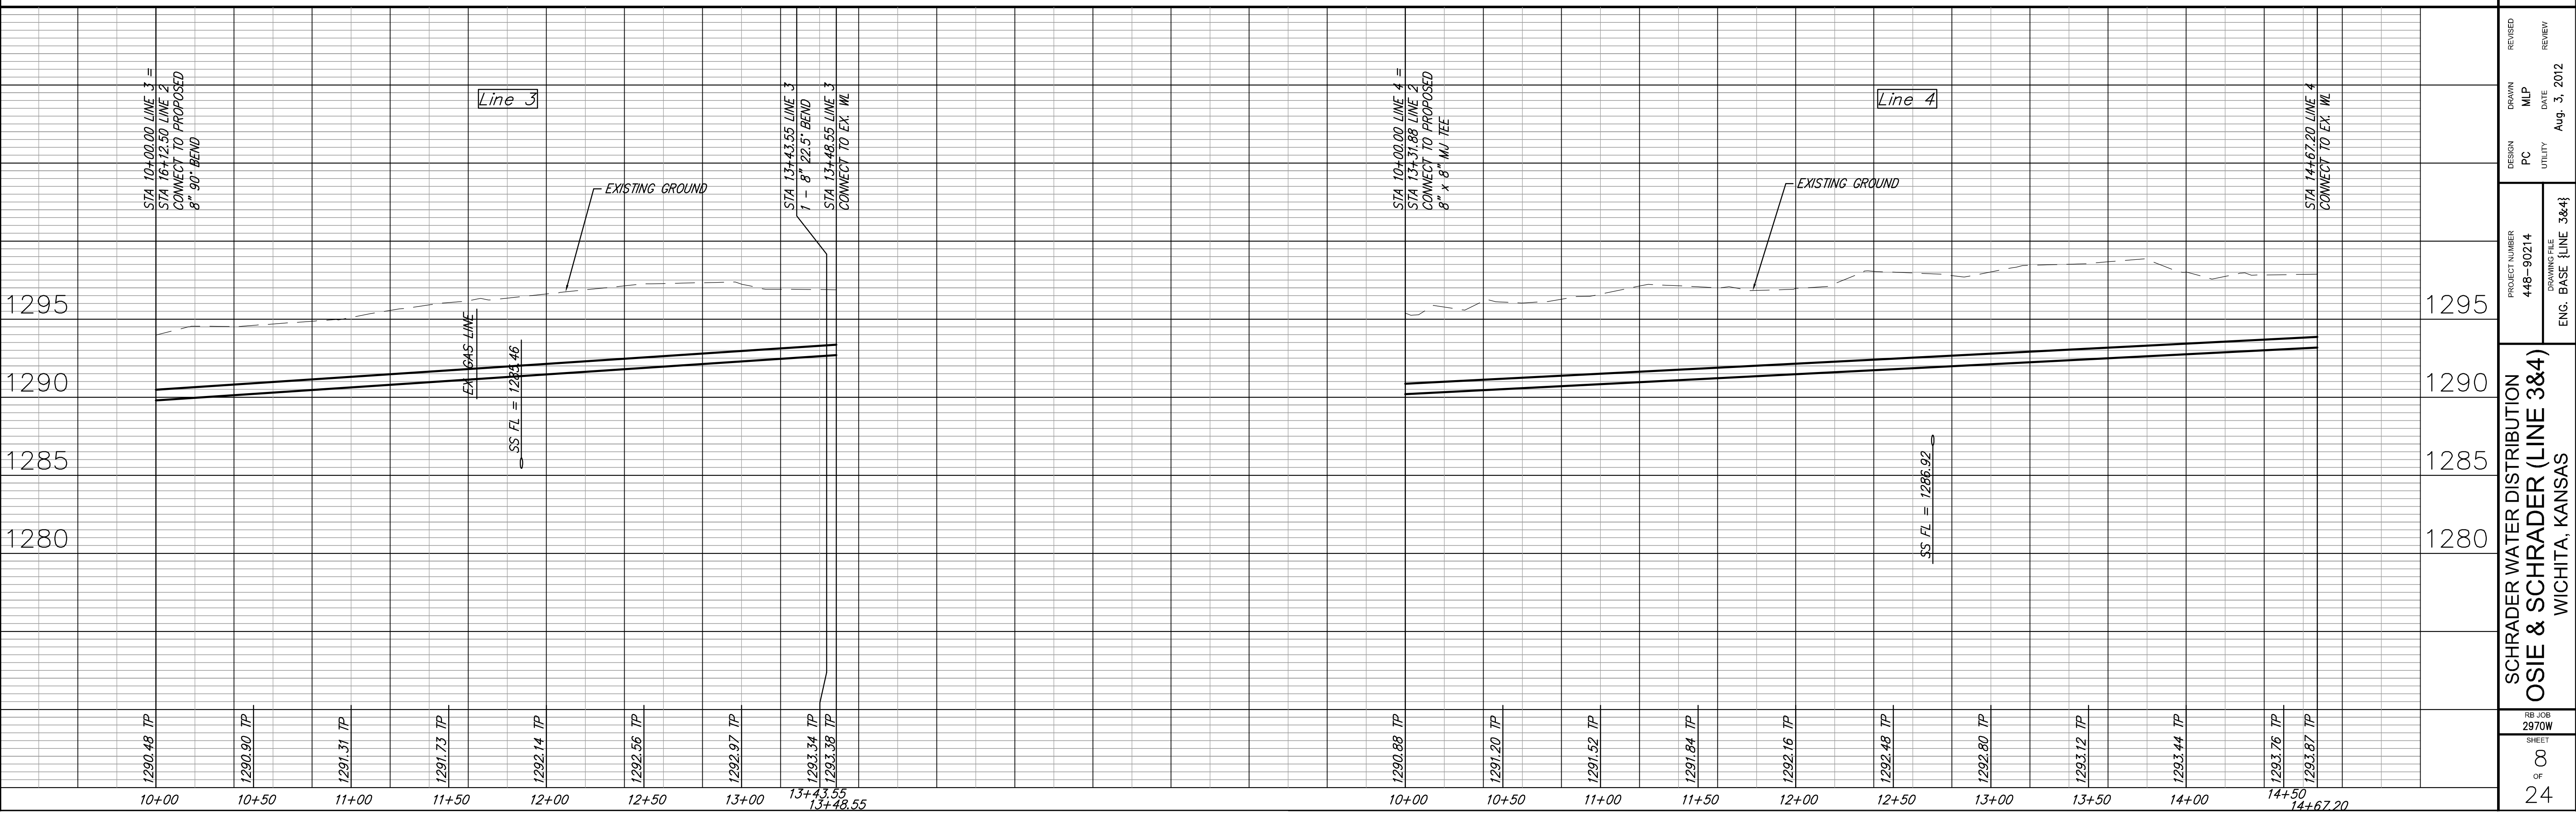


NEW WATER METER SUMMARY

No.	BL Station	Lt./Rt.	Service (Long or Short)	Meter Size	Address	AS BUILT
1	18+05.25	Rt.	Short	0.63	3001-3007 E. OSIE ST.	
2	19+25.47	Rt.	Short	0.63	1701-1705 E. OSIE ST.	

NEW WATER METER SUMMARY

No.	BL Station	Lt./Rt.	Service (Long or Short)	Meter Size	Address	AS BUILT
1	10+97.82	Rt.	Long	0.63	3001-3007 E. SCHRADER ST.	
2	10+99.26	Lt.	Short	0.63	3002-3008 E. SCHRADER ST.	
3	10+99.66	Rt.	Long	0.63	3009-3015 E. SCHRADER ST.	
4	12+15.52	Rt.	Long	0.63	3017-3023 E. SCHRADER ST.	
5	12+17.56	Rt.	Long	0.63	3025-3031 E. SCHRADER ST.	
6	12+22.28	Lt.	Short	0.63	3024-3030 E. SCHRADER ST.	
7	12+24.80	Lt.	Short	0.63	3032-3040 E. SCHRADER ST.	
8	12+88.04	Rt.	Long	0.63	3033-3039 E. SCHRADER ST.	
9	13+85.66	Rt.	Long	0.63	1731-1737 E. SCHRADER ST.	
10	13-92.21	Rt.	Short	0.63	1723-1729 E. SCHRADER ST.	

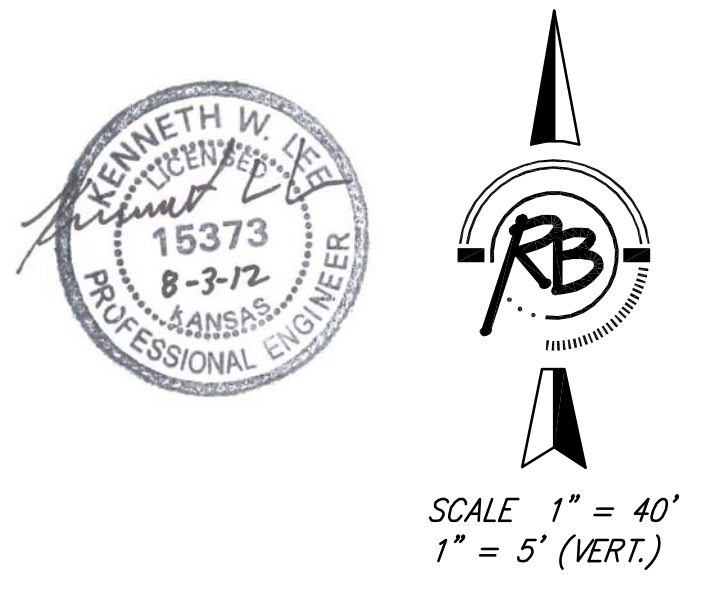

Kugel & Bohm, P.A.
 Engineering, Surveying, Land Planning
 602 North Main
 Wichita, Kansas 67203
 (316) 264-9008
 Email: info@kub.com

PROJECT NUMBER: 448-90214
 DESIGN: PC
 DRAWING TITLE: SCHRADER WATER DISTRIBUTION OSIE & SCHRADER (LINE 3&4)
 DATE: Aug. 3, 2012
 SHEET: 2970W OF 24