
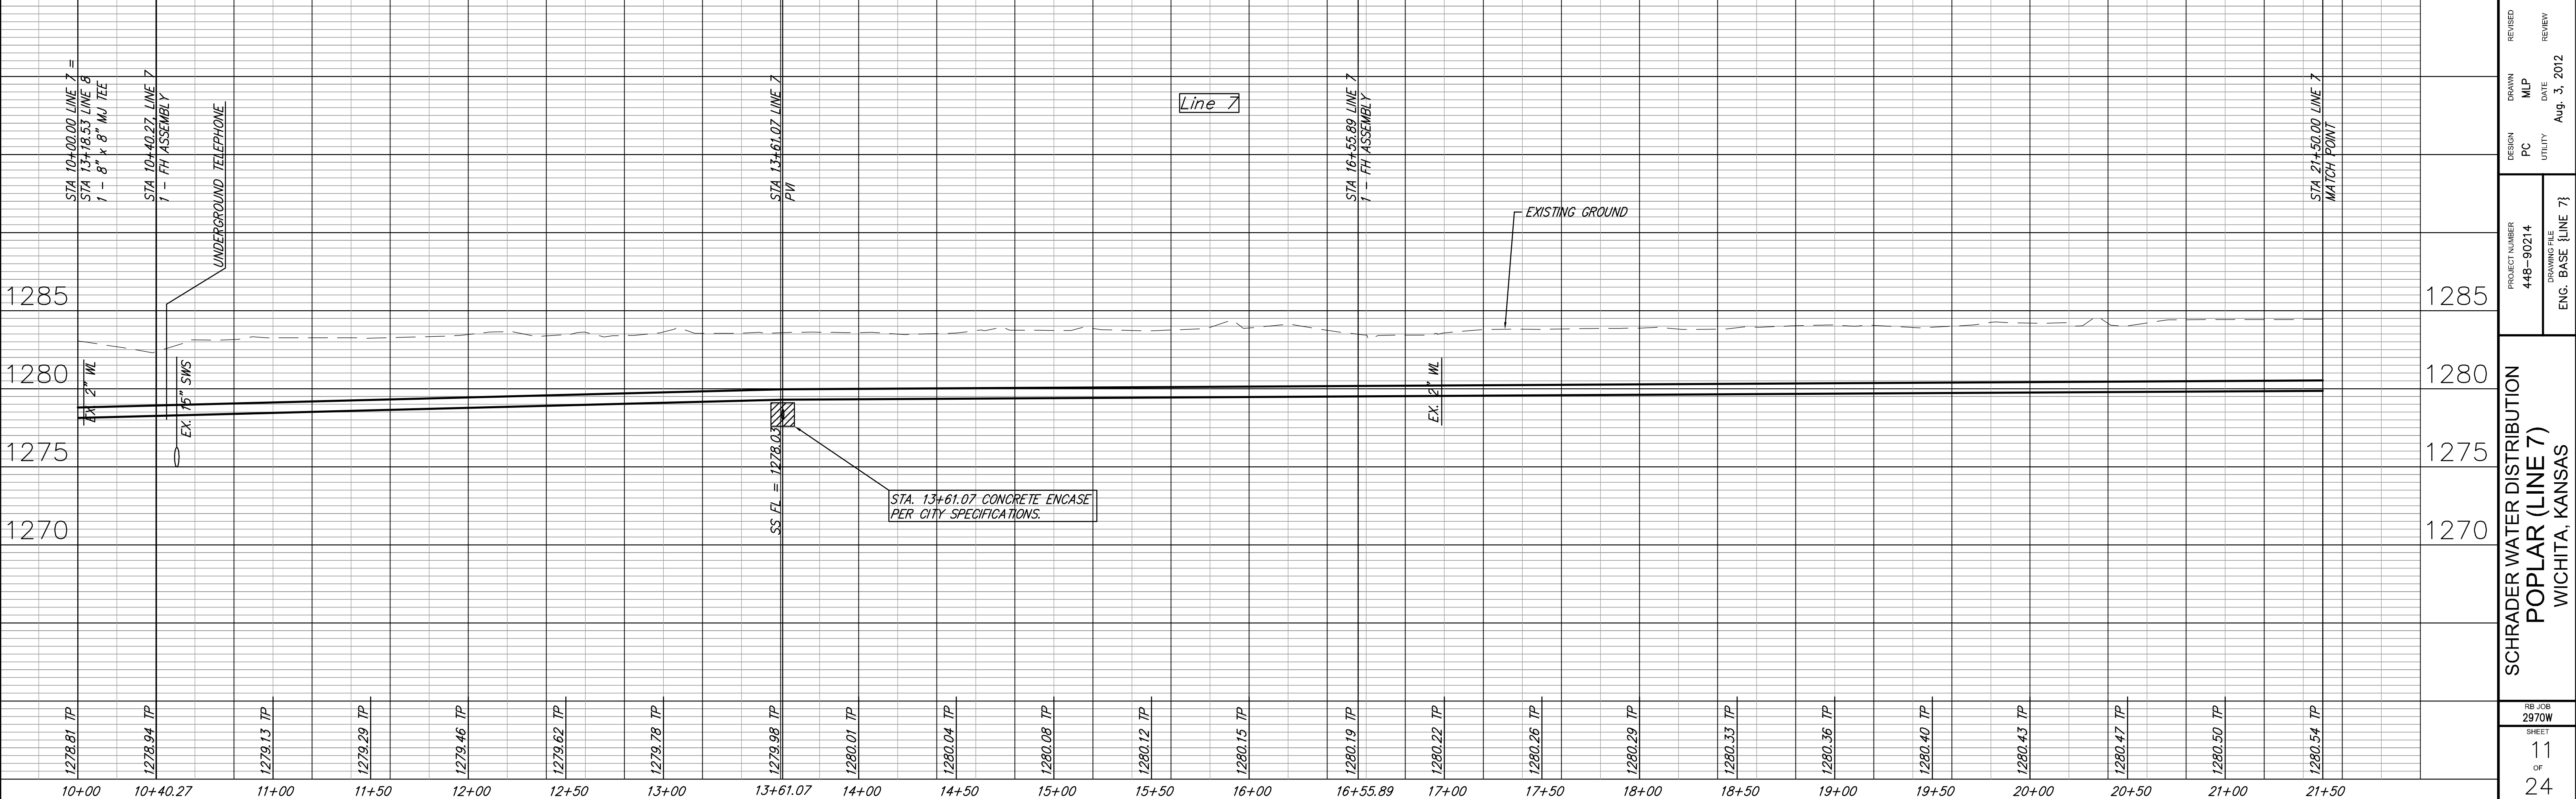
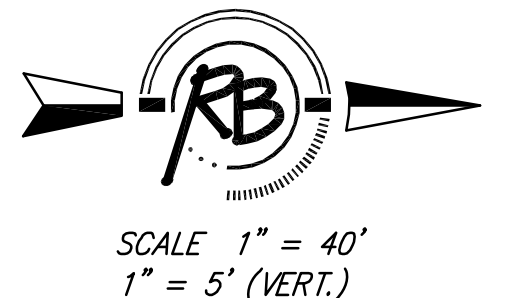


NEW WATER METER SUMMARY					
No.	BL Station	Lt./Rt.	Service (Long or Short)	Meter Size	Address
1	10+43.93	Rt.	Long	0.63	2164 S. POPLAR ST (1)
2	10+51.59	Lt.	Short	0.63	2163 S. POPLAR ST (1)
3	10+95.96	Lt.	Short	0.63	2157 S. POPLAR ST (1)
4	10+98.62	Rt.	Long	0.63	2158 S. POPLAR ST (1)
5	11+55.58	Rt.	Long	0.63	2152 S. POPLAR ST (1)
6	11+56.69	Lt.	Short	0.63	2151 S. POPLAR ST (1)
7	12+04.49	Lt.	Short	0.63	2145 S. POPLAR ST (1)
8	12+08.38	Rt.	Long	0.63	2146 S. POPLAR ST (1)
9	12+49.11	Lt.	Short	0.63	2139 S. POPLAR ST (1)
10	12+54.32	Rt.	Long	0.63	2140 S. POPLAR ST. (1)
11	13+03.61	Lt.	Short	0.63	2133 S. POPLAR ST. (1)
12	13+09.99	Rt.	Long	0.63	2134 S. POPLAR ST. (1)

NEW WATER METER SUMMARY					
No.	BL Station	Lt./Rt.	Service (Long or Short)	Meter Size	Address
13	13+58.06	Lt.	Short	0.63	2127 S. POPLAR ST.
14	13+65.97	Rt.	Long	0.63	2128 S. POPLAR ST.
15	14+17.63	Lt.	Short	0.63	2121 S. POPLAR ST.
16	14+21.38	Rt.	Long	0.63	2122 S. POPLAR ST.
17	14+70.32	Lt.	Short	0.63	2111 S. POPLAR ST.
18	14+71.29	Rt.	Long	0.63	2112 S. POPLAR ST.
19	15+27.37	Rt.	Long	0.63	2108 S. POPLAR ST.
20	15+28.32	Lt.	Short	0.63	2107 S. POPLAR ST.
21	15+83.05	Lt.	Short	0.63	2101 S. POPLAR ST.
22	15+83.61	Rt.	Long	0.63	2102 S. POPLAR ST.
23	17+05.12	Lt.	Short	0.63	2063 S. POPLAR ST.
24	17+06.37	Rt.	Long	0.63	2062 S. POPLAR ST.

NEW WATER METER SUMMARY					
No.	BL Station	Lt./Rt.	Service (Long or Short)	Meter Size	Address
25	17+57.22	Lt.	Short	0.63	2057 S. POPLAR ST.
26	17+60.05	Rt.	Long	0.63	2056 S. POPLAR ST.
27	18+12.22	Lt.	Short	0.63	2051 S. POPLAR ST.
28	18+14.16	Rt.	Long	0.63	2050 S. POPLAR ST.
29	18+66.26	Lt.	Short	0.63	2045 S. POPLAR ST.
30	18+69.21	Rt.	Long	0.63	2044 S. POPLAR ST.
31	19+21.73	Lt.	Short	0.63	2039 S. POPLAR ST.
32	19+24.00	Rt.	Long	0.63	2038 S. POPLAR ST.
33	19+75.79	Rt.	Long	0.63	2032 S. POPLAR ST.
34	19+78.09	Lt.	Short	0.63	2033 S. POPLAR ST.
35	20+28.56	Rt.	Long	0.63	2026 S. POPLAR ST.
36	20+85.19	Rt.	Long	0.63	2020 S. POPLAR ST.

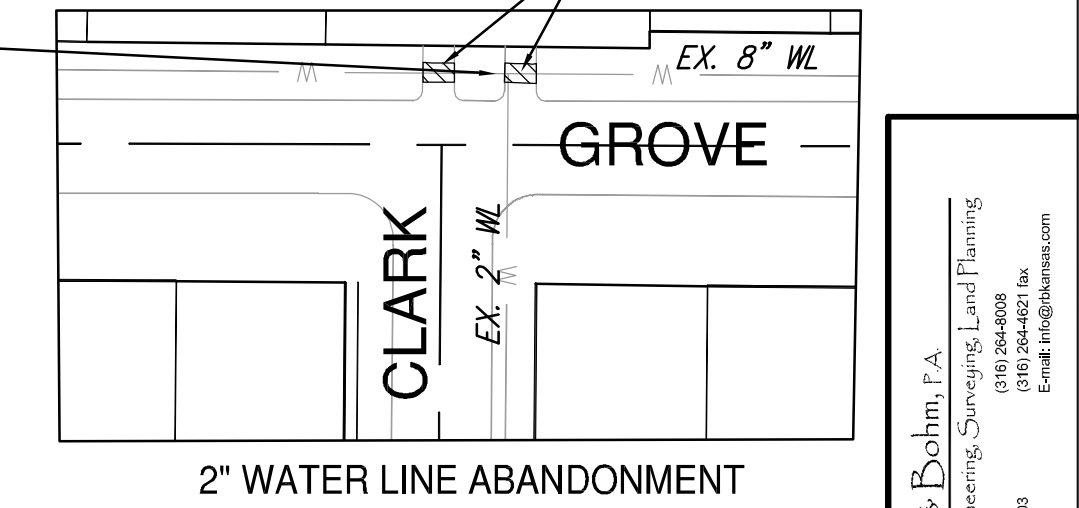

PROJECT NUMBER
 448-90214

DESIGN
 PC
 MLP
 UTILITY

DRAWING FILE
 ENCL. BASE (LINE 7)

REVISED
 DATE
 REVIEW
 Aug. 3, 2012

SCHRADER WATER DISTRIBUTION
 POPLAR (LINE 7)
 WICHITA, KANSAS

RB JOB
 2970W
 SHEET
 11
 OF
 24