
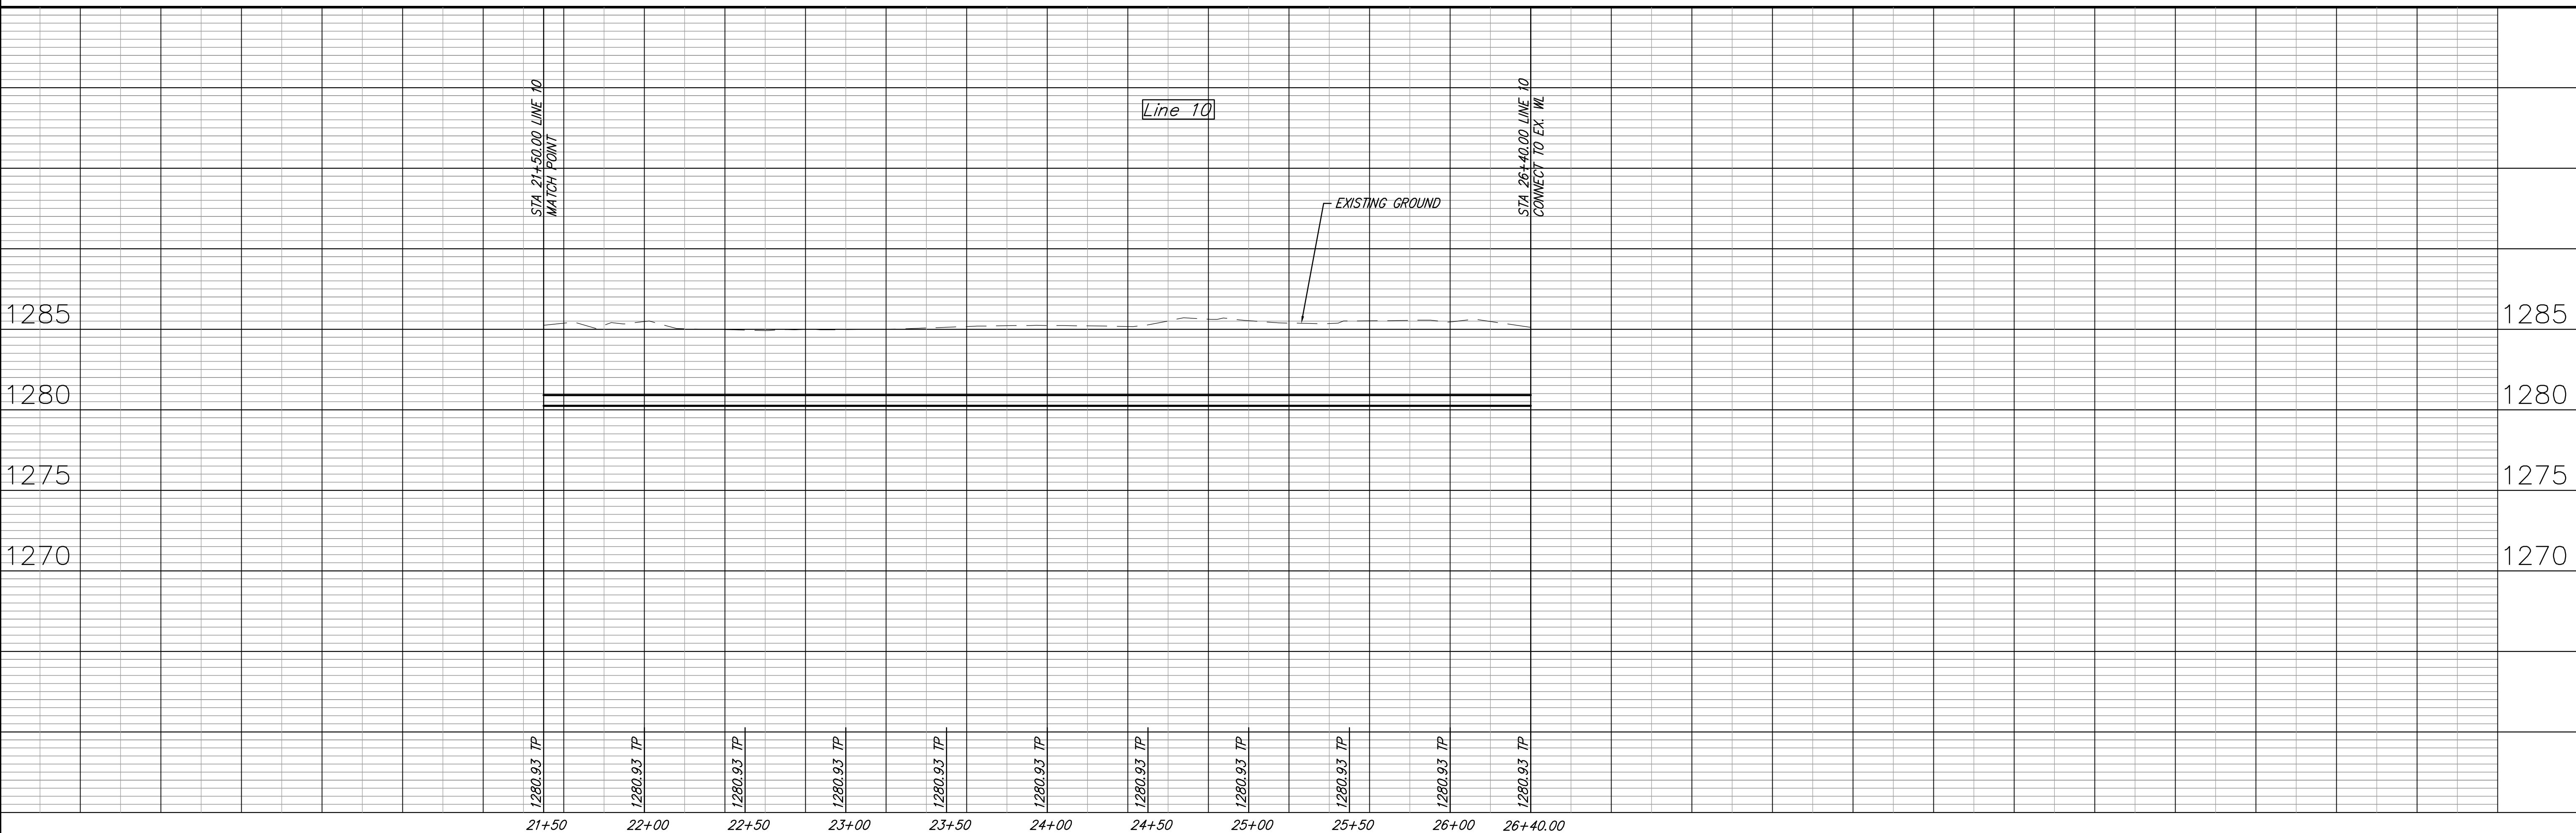


NEW WATER METER SUMMARY						
No.	BL Station	Lt./Rt.	Service (Long or Short)	Meter Size	Address	AS BUILT
40	21+63.65	Rt.	Long	0.63	2118 S. SPRUCE ST.	
41	21+65.01	Lt.	Short	0.63	2117 S. SPRUCE ST.	
42	22+14.58	Rt.	Long	0.63	2112 S. SPRUCE ST.	
43	22+63.88	Lt.	Short	0.63	2111 S. SPRUCE ST.	
44	22+63.88	Rt.	Long	0.63	2108 S. SPRUCE ST.	
45	22+65.25	Lt.	Short	0.63	2107 S. SPRUCE ST.	
46	22+93.71	Rt.	Long	0.63	2102 S. SPRUCE ST.	
47	23+15.15	Lt.	Short	0.63	2101 S. SPRUCE ST.	
48	23+70.91	Lt.	Short	0.63	2041 S. SPRUCE ST.	
49	23+84.02	Rt.	Long	XX	2040 S. SPRUCE ST.	
50	23+99.61	Lt.	Short	0.63	2029 S. SPRUCE ST.	

NEW WATER METER SUMMARY						
No.	BL Station	Lt./Rt.	Service (Long or Short)	Meter Size	Address	AS BUILT
51	24+43.71	Rt.	Long	0.63	2036 S. SPRUCE ST.	
52	24+62.77	Lt.	Short	0.63	2025 S. SPRUCE ST.	
53	24+89.04	Rt.	Long	0.63	2030 S. SPRUCE ST.	
54	25+13.00	Lt.	Short	0.63	2021 S. SPRUCE ST.	
55	25+60.06	Lt.	Short	0.63	2017 S. SPRUCE ST.	
56	25+73.91	Rt.	Long	0.63	2020 S. SPRUCE ST.	
57	26+13.07	Lt.	Short	0.63	2013 S. SPRUCE ST.	
58	26+24.77	Rt.	Long	1.00	2016 S. SPRUCE ST.	

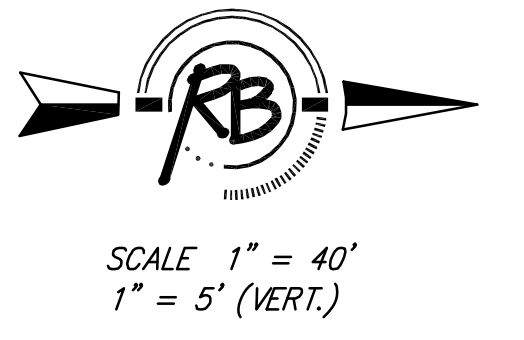

RB
 Kugelers & Dohm, P.A.
 Engineering, Surveying, Land Planning
 924 North Main
 Wichita, Kansas 67203
 www.kdpe.com
 Email: info@kdpe.com

PROJECT NUMBER
 448-90214
 DRAWING FILE
 ENG. BASE (LINE 10B)

DESIGN
 PC
 UTILITY

DRAWN
 MLP
 DATE
 Aug. 3, 2012

REVISED
 REVIEW

RB JOB
 2970W
 SHEET
 15
 OF
 24

SCHRADER WATER DISTRIBUTION
 SPRUCE (LINE 10)
 WICHITA, KANSAS