


POINT TABLE			
POINT NUMBER	NORTHING	EASTING	DESCRIPTION
1	3188.7947	3020.2684	1/2" PIPE
2	3188.4120	3080.2512	1" PIPE
3	3405.8282	3022.2509	1" PIPE
4	3466.0927	3022.6078	1/2" PIPE
5	3683.7990	3024.6900	1" PIPE
6	3711.9436	3072.7683	CONTROL POINT
7	3958.0933	3038.0266	CONTROL POINT
8	4024.0817	2733.0234	1" PIPE
9	4023.9981	2673.1508	1" PIPE
10	4851.6008	2711.1183	CONTROL POINT
11	4940.0920	3093.2043	CONTROL POINT
12	3621.1844	3721.1110	CONTROL POINT
13	4950.9954	3794.0362	CONTROL POINT
14	3675.7305	5038.8903	1/2" REBAR
15	4272.1629	5034.4006	CONTROL POINT
16	5000.0000	5000.0000	CONTROL POINT
17	5000.0098	5755.0642	CONTROL POINT
23	3625.4525	5032.4886	STA 10+00.00 LINE 1 - 8"X8" TAPPING SLEEVE
24	4993.29	5046.20	STA 23+67.90 LINE 1 - 8"X8" MJ TEE
25	4993.29	5050.71	1 - 8" MJ 90° BEND (ROTATED)
26	4998.74	5050.71	1 - 12"X8" TAPPING SLEEVE
56	3631.0422	3736.4651	STA 10+00.00 LINE 7 - 8"X8" MJ TEE
57	4283.9106	3741.7555	STA 16+52.89 LINE 7 - FIRE HYDRANT ASS'Y
58	5007.0381	3747.6153	STA 23+76.04 LINE 7 - 12"X8" TAPPING SLEEVE
59	3632.9539	3392.8128	STA 9+74.87 LINE 8 - 8"X8" TAPPING SLEEVE
60	3632.6386	3449.4989	STA 10+31.56 LINE 8 - FIRE HYDRANT ASS'Y
61	3630.0009	3923.6610	STA 15+05.73 LINE 8 - 8"X8" TAPPING SLEEVE
62	4018.0064	2679.0938	STA 10+00.00 LINE 9 - 8"X8" MJ TEE
63	4039.0366	2679.2990	STA 10+21.02 LINE 9 - FIRE HYDRANT ASS'Y
64	4809.1985	2686.6609	STA 17+91.23 LINE 9 - 8" MJ X 6" PE REDUCER
65	3178.6126	3040.1600	STA 10+00.37 LINE 10 - 6" MJ 90° BEND
66	3208.75	3038.14	STA 10+32.79 LINE 10 - 6" MJ 90° BEND
67	3208.86	3026.45	STA 10+44.47 LINE 10 - 8"X6" MJ TEE
68	3459.7711	3028.7439	STA 12+95.39 LINE 10 - 8"X8" MJ TEE
69	3737.7410	3031.2830	STA 15+73.37 LINE 10 - 8"X6" MJ TEE
70	3748.7405	3031.3835	STA 15+84.37 LINE 10 - FIRE HYDRANT ASS'Y
71	4004.5582	3033.7203	STA 18+40.20 LINE 10 - 8" 45° MJ BEND (VERT)
72	4007.2181	3033.7446	STA 18+42.86 LINE 10 - 8" 45° MJ BEND (VERT)
73	4018.5018	3033.8476	STA 18+54.14 LINE 10 - 8"X8" MJ TEE
74	4027.2172	3033.9272	STA 18+62.86 LINE 10 - 8" 45° MJ BEND (VERT)
75	4030.0771	3033.9534	STA 18+65.72 LINE 10 - 8" 45° MJ BEND (VERT)
76	4804.3247	3041.0258	STA 26+40.00 LINE 10 - 8"X8" TAPPING SLEEVE
77	4017.8835	2591.0965	STA 14+42.75 LINE 11 - 2" BLOWOFF ASS'Y
78	3741.3307	2638.2987	STA 13+93.00 LINE 12 - 2" BLOWOFF ASS'Y
79	3462.9955	2675.7601	STA 15+53.00 LINE 13 - FIRE HYDRANT ASS'Y
80	3189.1576	3026.2720	STA 9+97.09 LINE 14 - 8" 45° MJ BEND
81	3182.9117	3019.9109	STA 10+06.00 LINE 14 - 8" 45° MJ BEND
82	3182.8406	3015.2138	STA 10+11.00 LINE 14 - FIRE HYDRANT ASS'Y
83	3185.4027	2747.2022	STA 12+79.00 LINE 14 - 2" BLOWOFF ASS'Y
84	4035.08	3034.00	STA 18+76.08 LINE 10 - FIRE HYDRANT ASS'Y
85	4333.92	5039.59	STA 17+08.50 LINE 1 - FIRE HYDRANT ASS'Y
86	3671.31	3736.79	STA 10+40.27 LINE 7 - FIRE HYDRANT ASS'Y



Scale: 1" = 200'

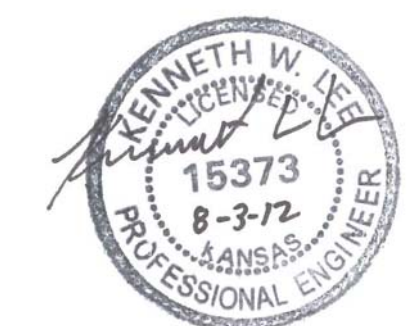

**SCHRADER WATER MAIN DISTRIBUTION
KEY MAP
WICHITA, KANSAS**

<p>Ruggles & Bohm, P.A. Engineering, Surveying, Land Planning 924 North Main Wichita, Kansas 67203 www.rbkansas.com</p>	DESIGN: PC DRAWN: MLP REVIEW:	RB JOB 2869E SHEET 23 OF 24
	(316) 264-8008 (316) 264-4621 fax E-mail: info@rbkansas.com	
DRAWING FILE: ENG BASE {BUBBLEMAP1}	PROJECT NUMBER: 448-90214	DATE: Aug. 3, 2012