


POINT TABLE			
POINT NUMBER	NORTHING	EASTING	DESCRIPTION
16	5000.0000	5000.0000	CONTROL POINT
17	5000.0098	5755.0642	CONTROL POINT
18	6274.9019	5064.4247	CONTROL POINT
19	6999.3734	5011.7254	CONTROL POINT
24	5004.1910	5046.3058	STA 23+78.81 LINE 1 - 8"X8" MJ TEE
25	5004.1910	5050.7063	1 - 8" MJ 90° BEND (ROTATED)
26	4998.7392	5050.7063	1 - 12"X8" TAPPING SLEEVE
27	6277.8017	5059.0694	STA 36+52.48 LINE 1 - 8" 45° BEND
28	6322.2912	5015.4627	STA 37+14.78 LINE 1 - 8"X8" MJ TEE
29	6318.7913	5011.8920	1 - 8" 45° BEND
30	6313.9771	5011.8437	1 - 8"X8" TAPPING SLEEVE
31	6327.2903	5010.5629	STA 37+21.78 LINE 1 - 8" 45° BEND
32	6985.9522	5017.1637	STA 43+80.47 LINE 1 - FIRE HYDRANT ASS'Y
33	7563.5929	5022.9526	STA 49+58.15 LINE 1 - CONNECT TO EX. TEE
34	6321.7326	5415.9905	1 - 6" MJ 90° BEND
35	6321.7305	5426.4289	STA 10+01.53 LINE 2 - 8"X8" MJ TEE
36	6652.0651	5429.2380	STA 13+31.88 LINE 2 - 8"X8" MJ TEE
37	6927.6755	5431.5818	STA 16+07.50 LINE 2 - FIRE HYDRANT ASS'Y
38	6932.6754	5431.6244	STA 16+12.50 LINE 2 - 8" 90° BEND
39	6930.4991	5775.1701	STA 13+43.55 LINE 3 - 8" 22.5° BEND
40	6932.7494	5779.6348	STA 13+48.55 LINE 3 - 16"X8" TAPPING SLEEVE
41	6743.1552	5875.2676	STA 14+67.20 LINE 4 - 16"X8" TAPPING SLEEVE
42	6321.7282	5438.4293	STA 10+12.00 LINE 5 - FIRE HYDRANT ASS'Y
43	6321.6111	6042.5124	STA 16+16.08 LINE 5 - 8" 45° BEND
44	6314.1898	6049.9308	STA 16+26.57 LINE 5 - 8" 45° BEND
45	6314.1888	6054.9308	STA 16+31.57 LINE 5 - FIRE HYDRANT ASS'Y
46	6314.1878	6059.9308	STA 16+36.57 LINE 5 - 8" PE X 6" MJ REDUCER
47	4986.8278	5705.0668	STA 9+93.49 LINE 6 - 12"X8" TAPPING SLEEVE
48	5005.8269	5705.2572	STA 10+12.49 LINE 6 - FIRE HYDRANT ASS'Y
49	5877.5518	5713.9932	STA 18+84.26 LINE 6 - FIRE HYDRANT ASS'Y
50	6051.1544	5715.7330	STA 20+57.87 LINE 6 - 6" 45° BEND
51	6071.9361	5736.9355	STA 20+87.56 LINE 6 - 6" 45° BEND
52	6071.6354	5766.9436	STA 21+17.57 LINE 6 - 6" 45° BEND
53	6050.4329	5787.7254	STA 21+47.26 LINE 6 - 6" 45° BEND
54	6020.4248	5787.4246	STA 21+77.27 LINE 6 - 6" 45° BEND
55	6016.9249	5783.8539	STA 21+82.27 LINE 6 - 2" BLOWOFF ASS'Y
56	5630.36	5052.58	STA 30+05.00 LINE 1 - FIRE HYDRANT ASS'Y
57	6196.32	5058.25	STA 30+71.00 LINE 1 - 8" GATE VALVE ASS'Y

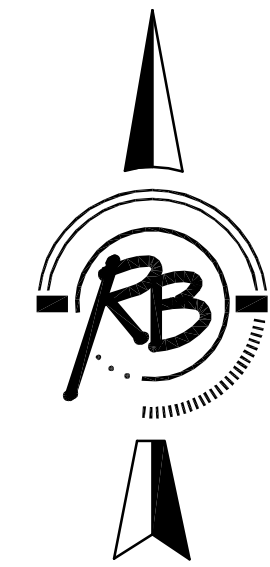

Scale: 1" = 200'



**SCHRADER WATER MAIN DISTRIBUTION  
KEY MAP  
WICHITA, KANSAS**

	<p><b>Ruggles &amp; Bohm, P.A.</b> Engineering, Surveying, Land Planning</p> <p>924 North Main Wichita, Kansas 67203 www.rbkansas.com</p> <p>(316) 264-8008 (316) 264-4621 fax E-mail: info@rbkansas.com</p>	<p>DESIGN PC DRAWN MLP REVIEW UTILITY</p>	<p>RB JOB 2869E SHEET 24 OF 24</p>
	<p>DRAWING FILE: ENG BASE {BUBBLEMAP2}</p>	<p>PROJECT NUMBER: 448-90214</p>	<p>DATE: Aug. 3, 2012</p>