



**WATER MAIN REPLACEMENT PLANS FOR
EASTBOROUGH SOUTH**

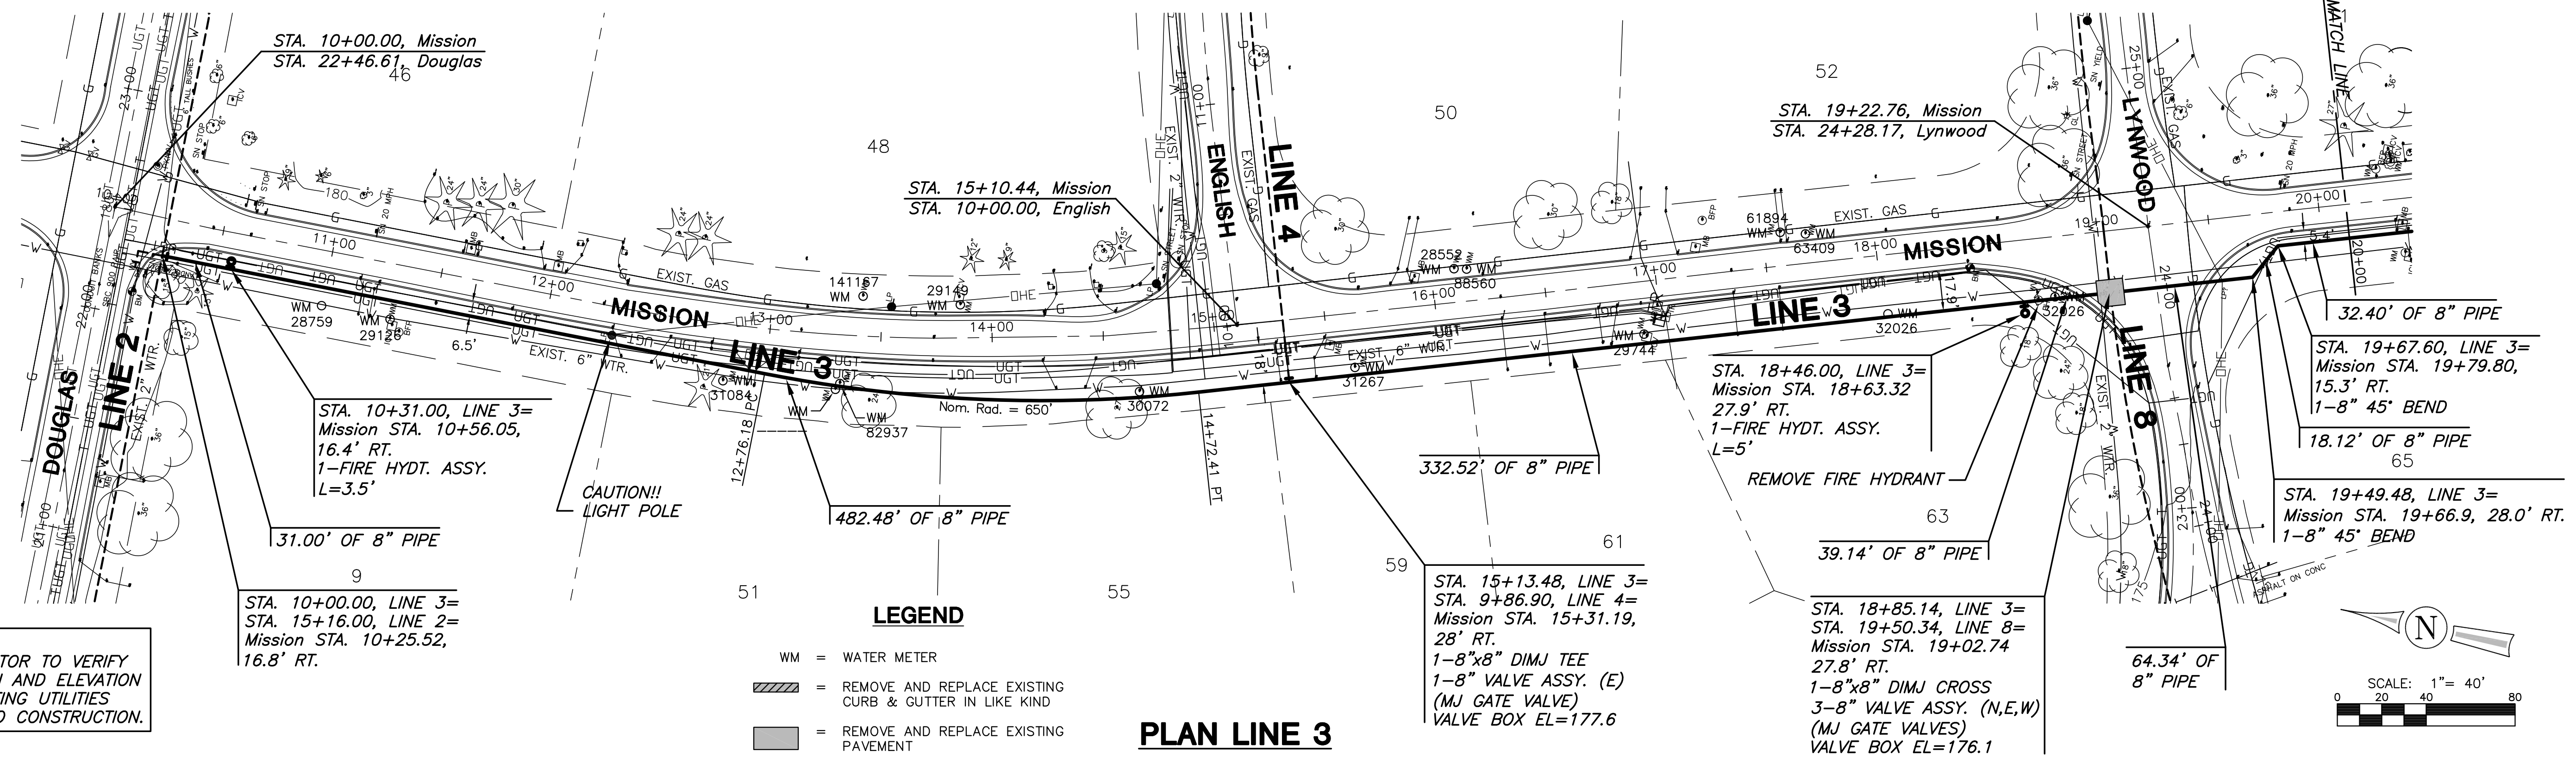

NOTE:
CONTRACTOR TO VERIFY LOCATION AND ELEVATION OF EXISTING UTILITIES PRIOR TO CONSTRUCTION.

PROFILE LINE 3

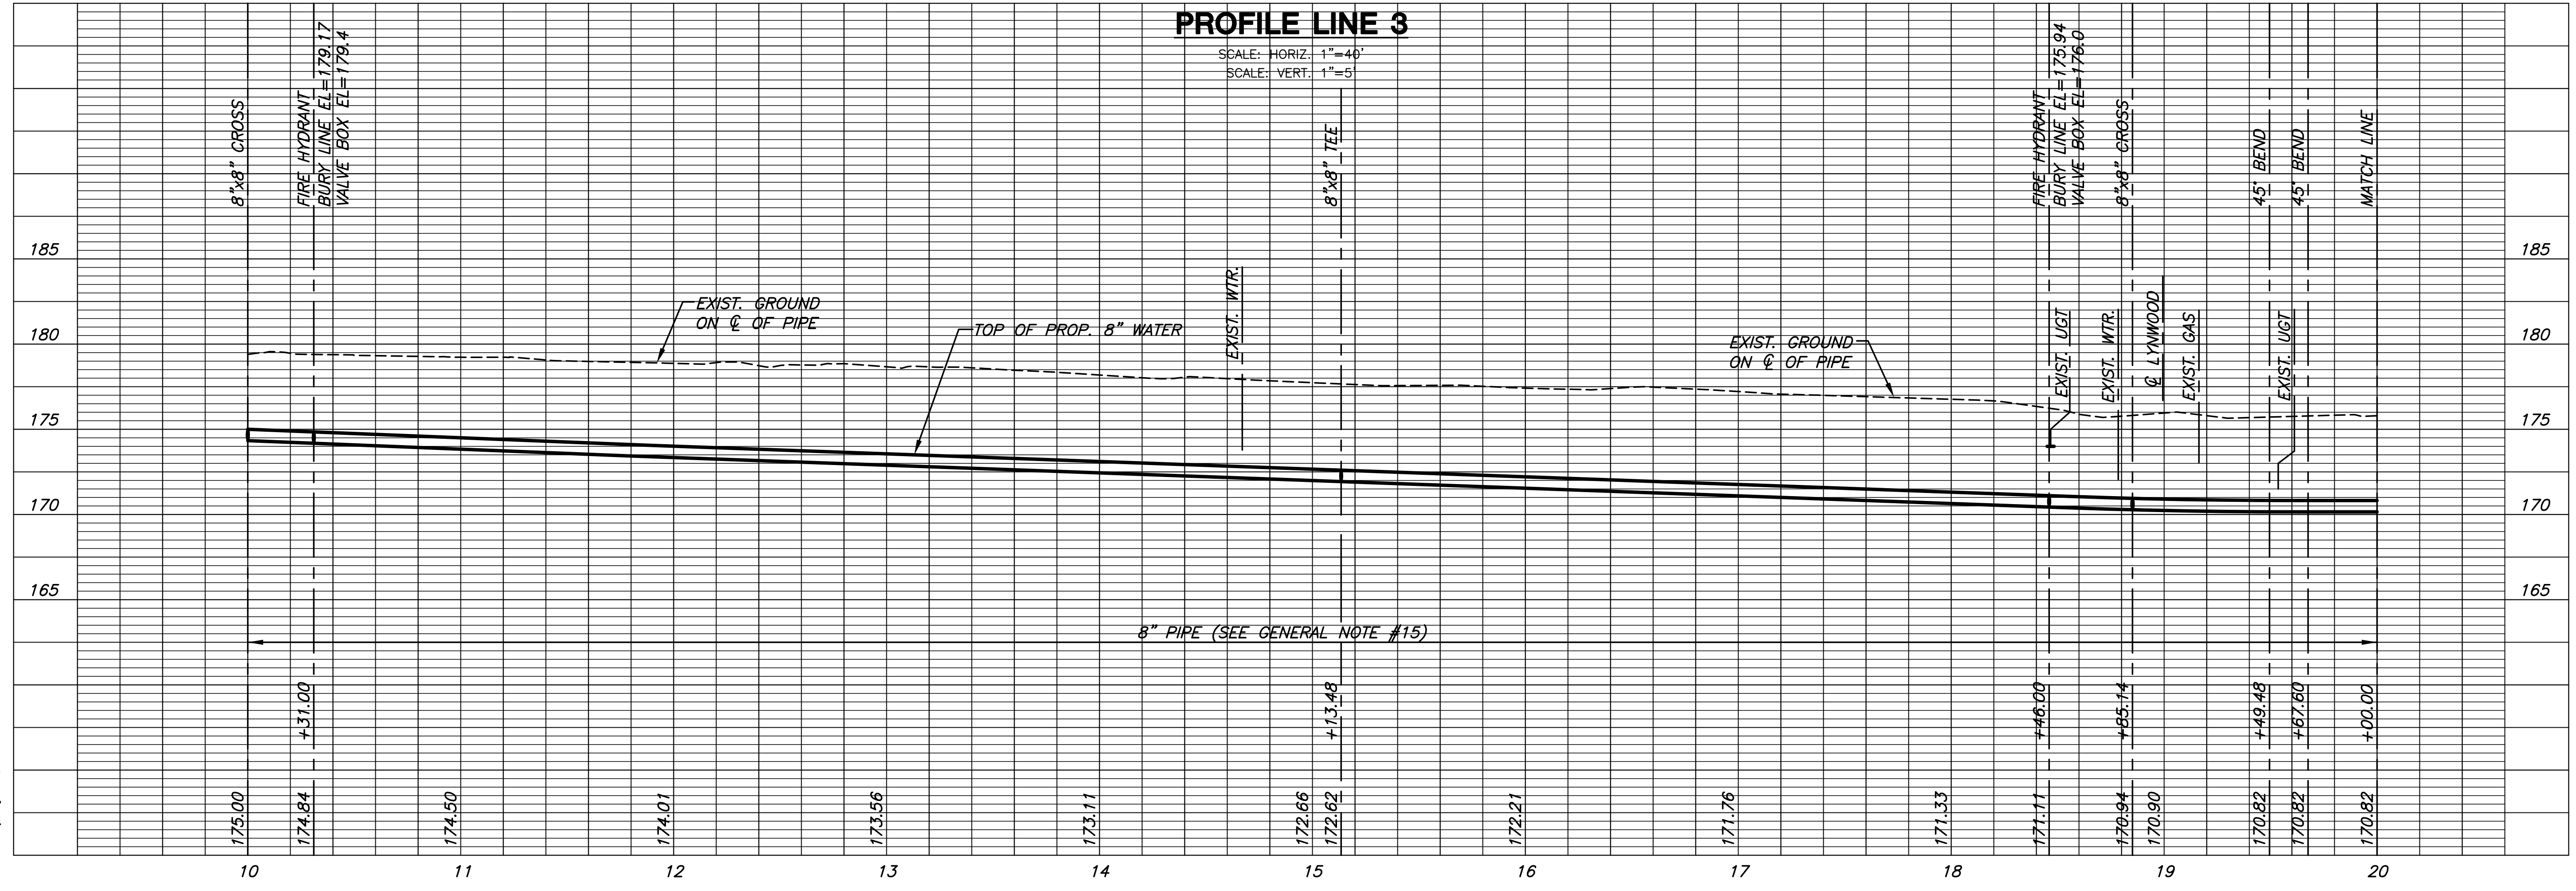

LINE 3

SHEET TITLE
448-90213
PROJECT NUMBER

DFL / JWC / JRA
DESIGNED DRAWN CHECKED

ISSUED
August 2012

REVISED

SHEET NO.
11 of 40