



**WATER MAIN REPLACEMENT PLANS FOR
EASTBOROUGH SOUTH**

LINE 3
SHEET TITLE
448-90213
PROJECT NUMBER

DFL / JWC / JRA
DESIGNED DRAWN CHECKED

ISSUED
August 2012
REVISED

SHEET NO.
12 of 40

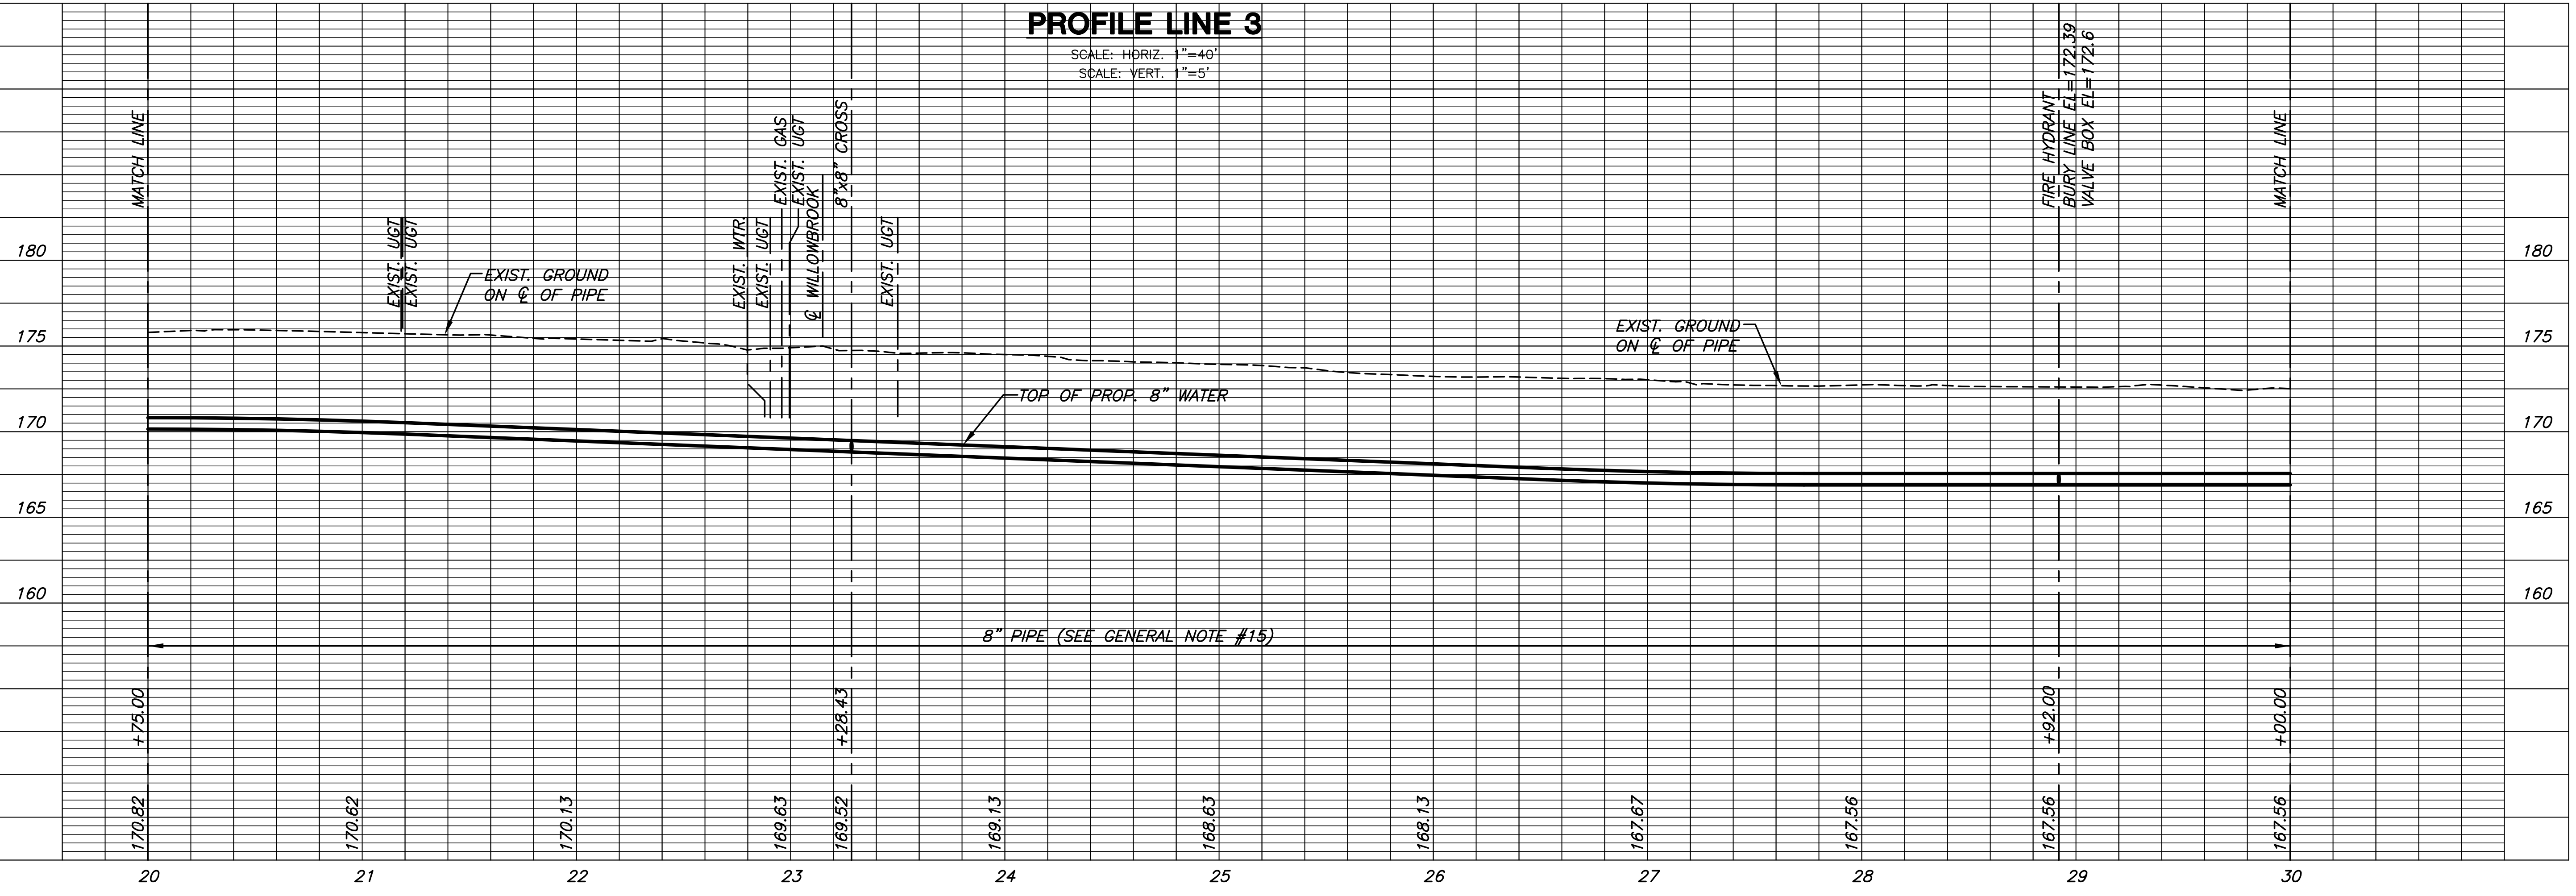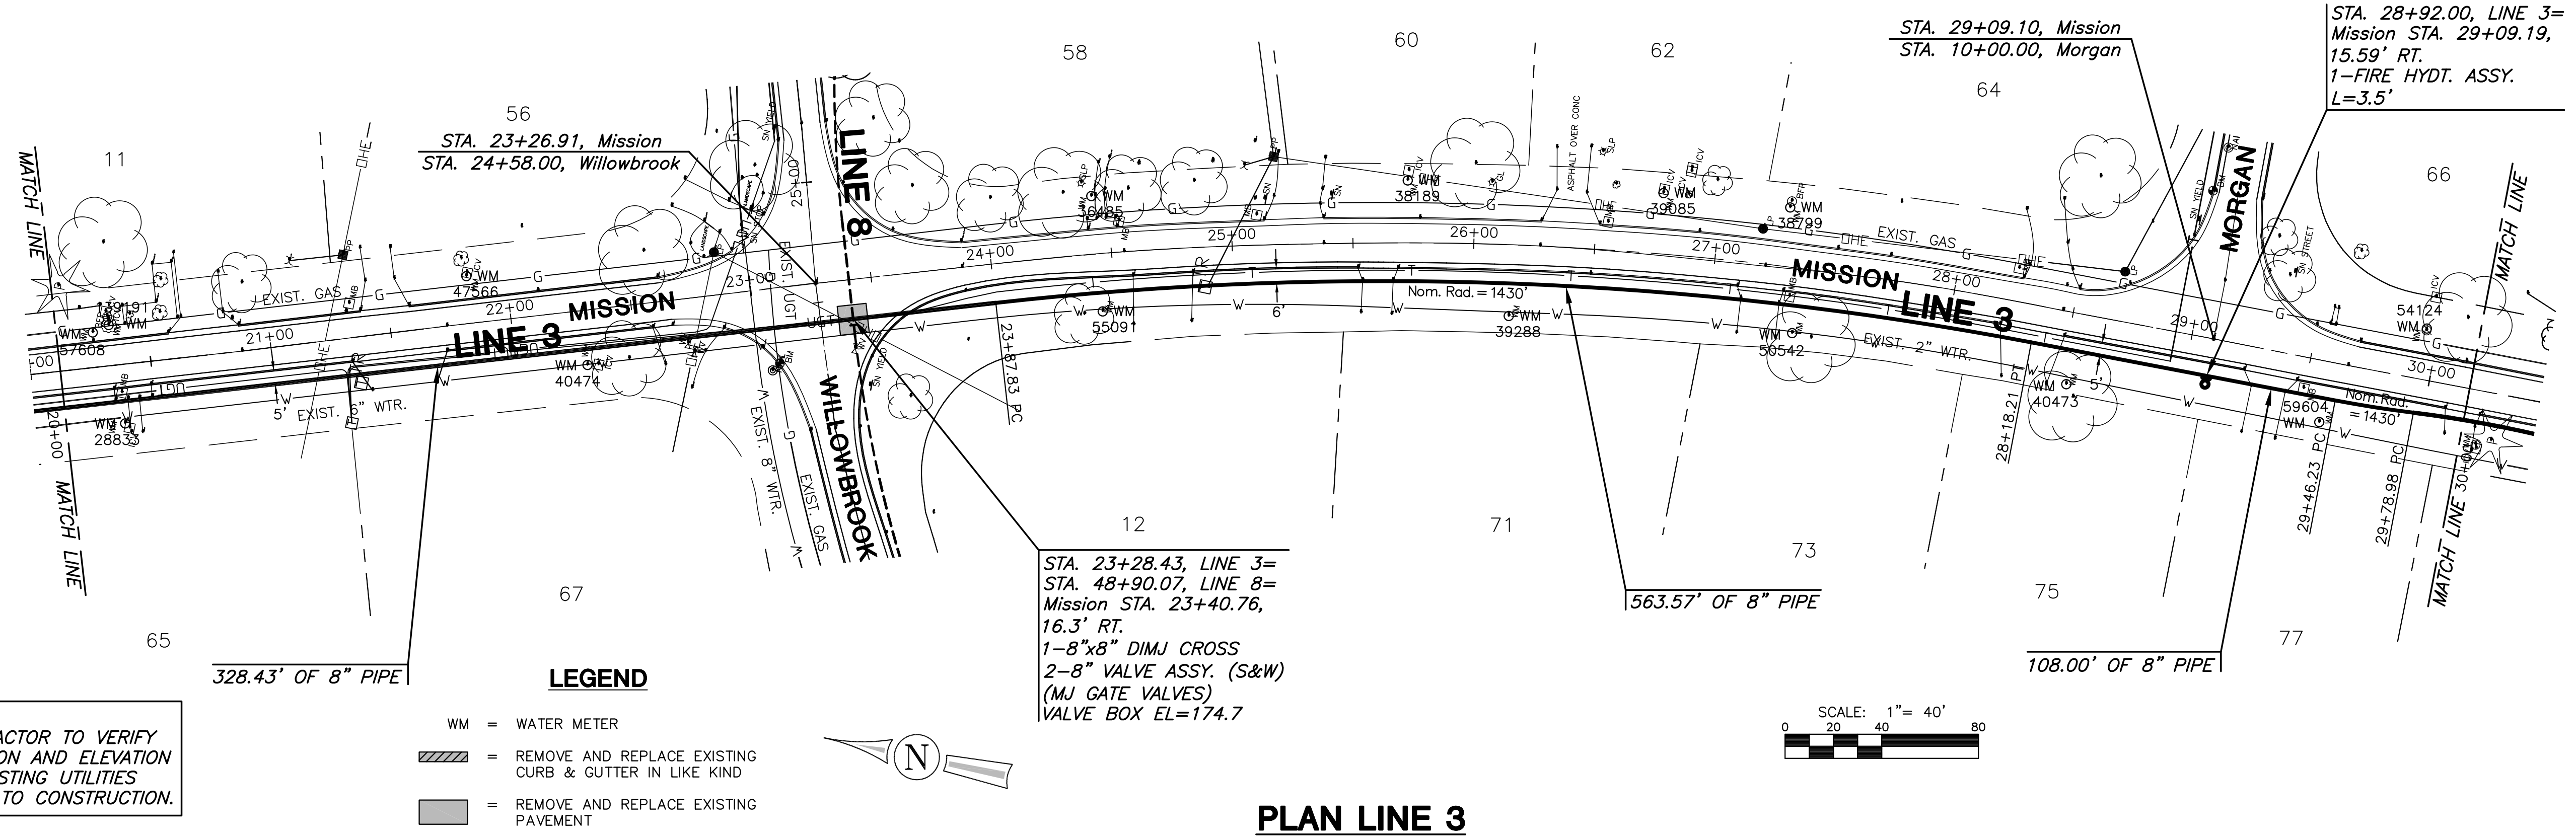

PLOTTED: Tuesday, August 28, 2012 8:02:39PM

J:\CIVIL\06691\WCM\WTR\06691_C6.DWG