


**WATER MAIN REPLACEMENT PLANS FOR  
EASTBOROUGH SOUTH**

**LINE 8**  
SHEET TITLE  
448-90213  
PROJECT NUMBER

DFL / JWC / JRA  
DESIGNED / DRAWN / CHECKED

ISSUED  
August 2012  
REVISED




SHEET NO.  
**20 of 40**

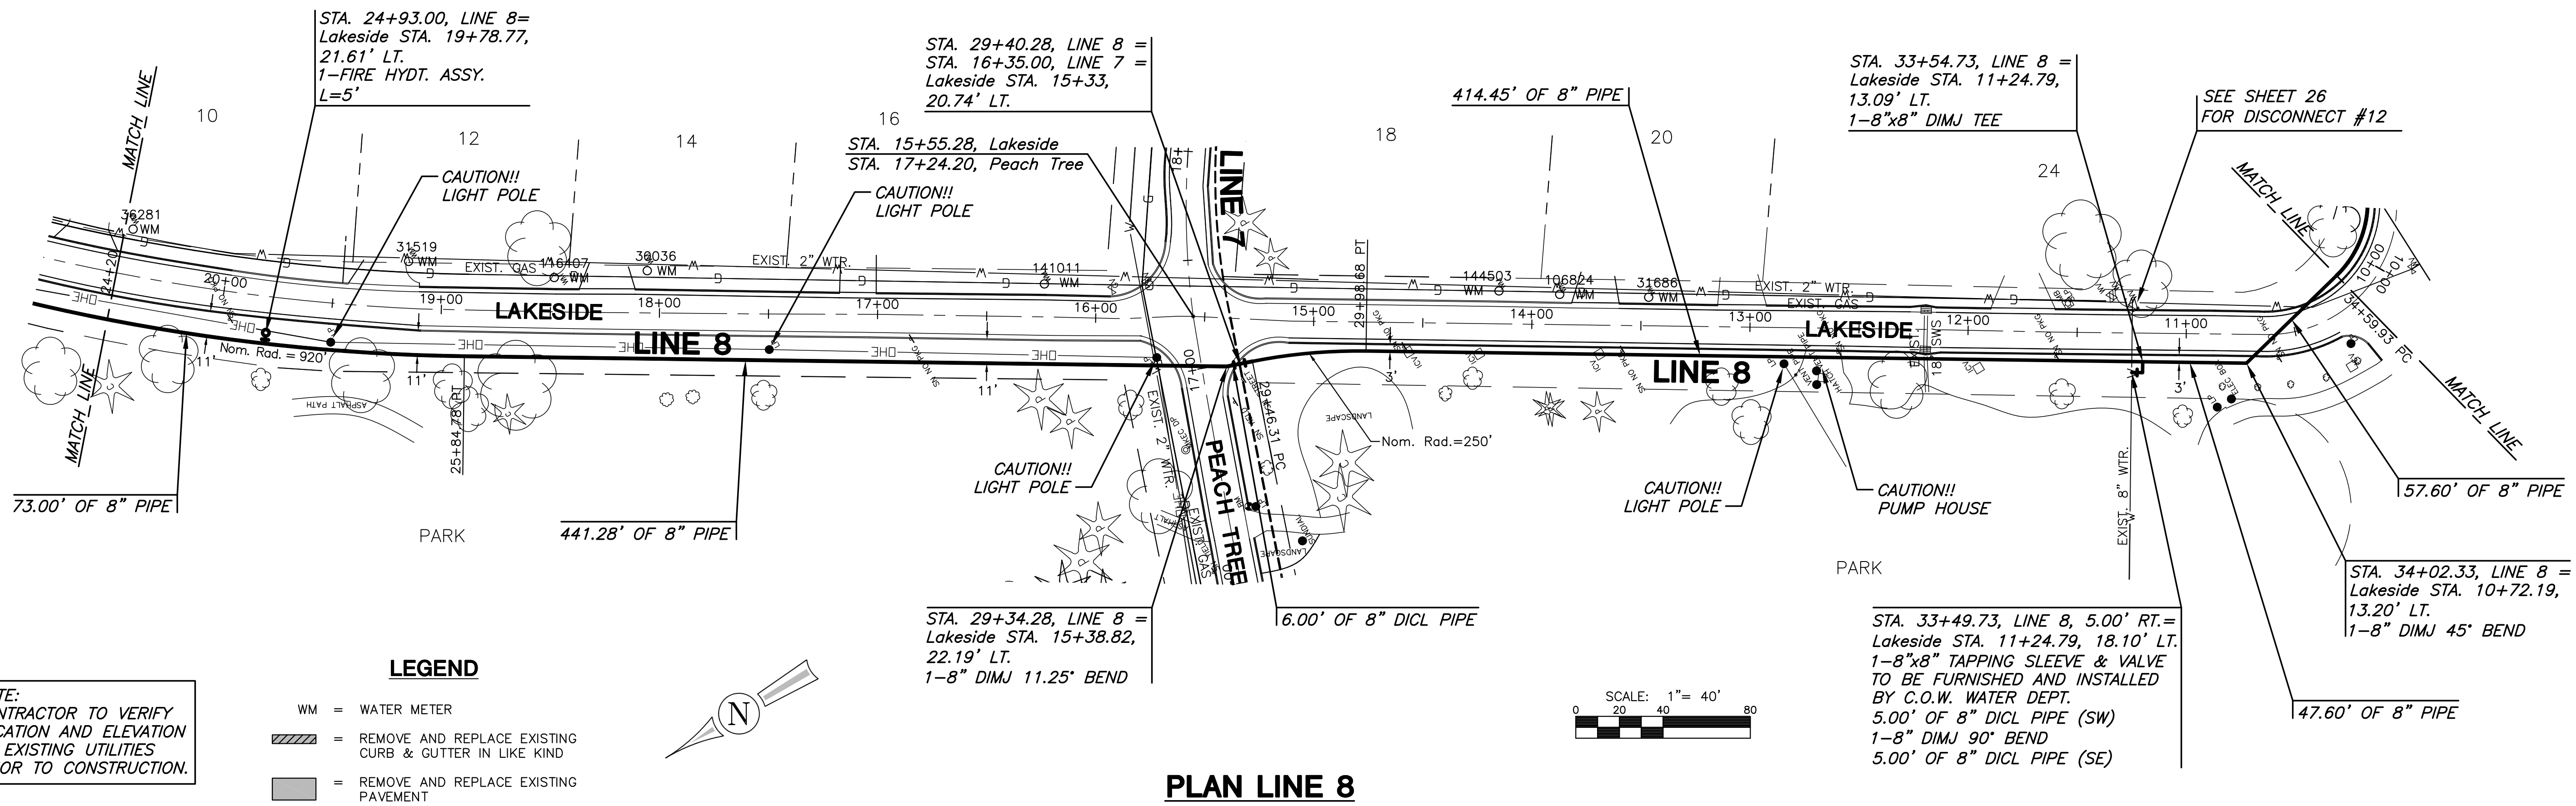

**PLAN LINE 8**

NOTE:  
CONTRACTOR TO VERIFY  
LOCATION AND ELEVATION  
OF EXISTING UTILITIES  
PRIOR TO CONSTRUCTION.

- LEGEND**
- WM = WATER METER
  - = REMOVE AND REPLACE EXISTING CURB & GUTTER IN LIKE KIND
  - = REMOVE AND REPLACE EXISTING PAVEMENT

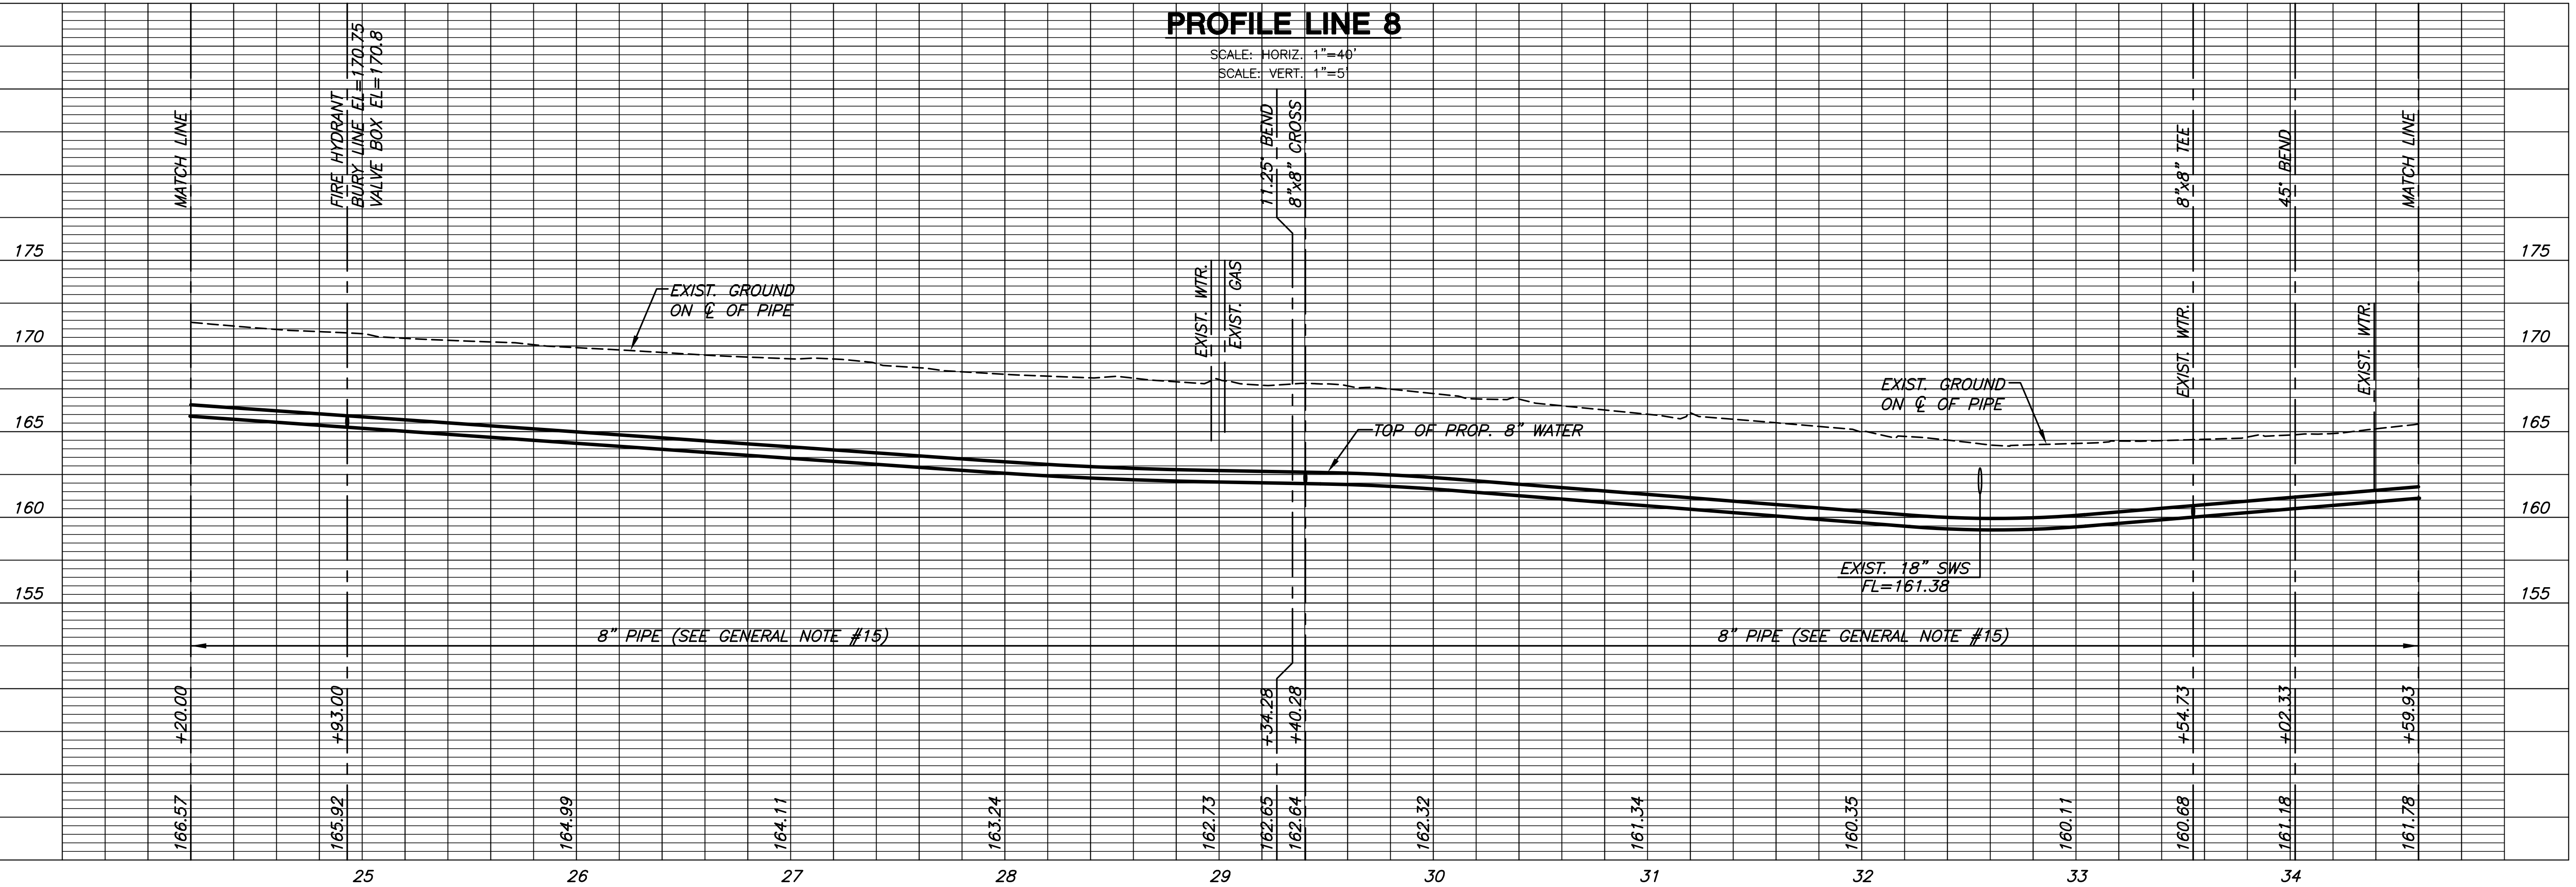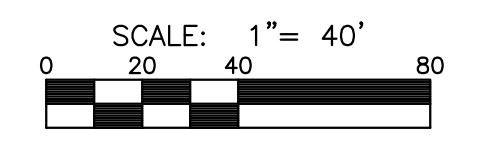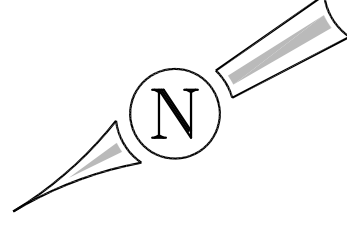

**PROFILE LINE 8**