



**WATER MAIN REPLACEMENT PLANS FOR  
EASTBOROUGH SOUTH**

**LINE 8**  
SHEET TITLE  
448-90213  
PROJECT NUMBER

DFL / JWC / JRA  
DESIGNED / DRAWN / CHECKED

ISSUED  
August 2012  
REVISED

SHEET NO.  
21 of 40

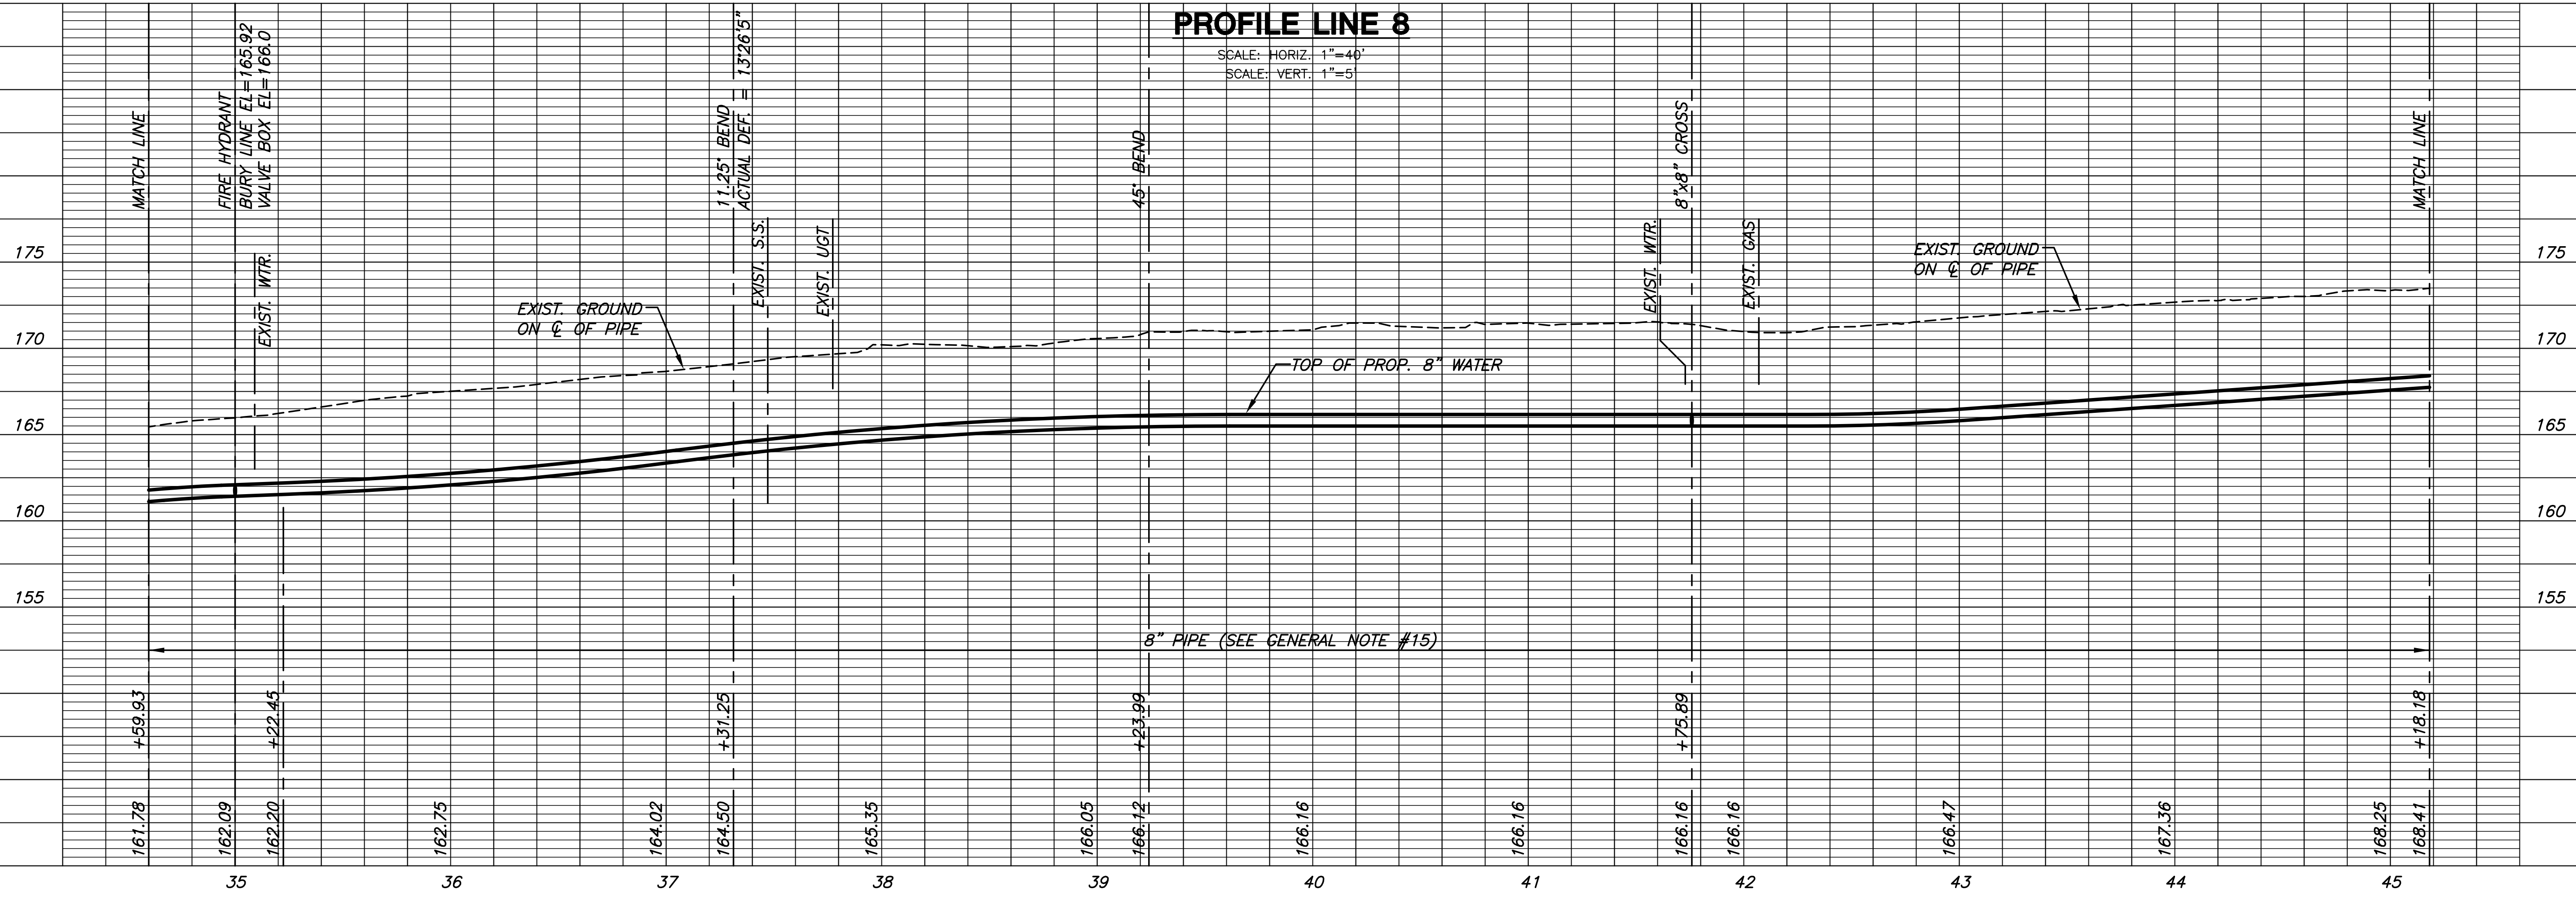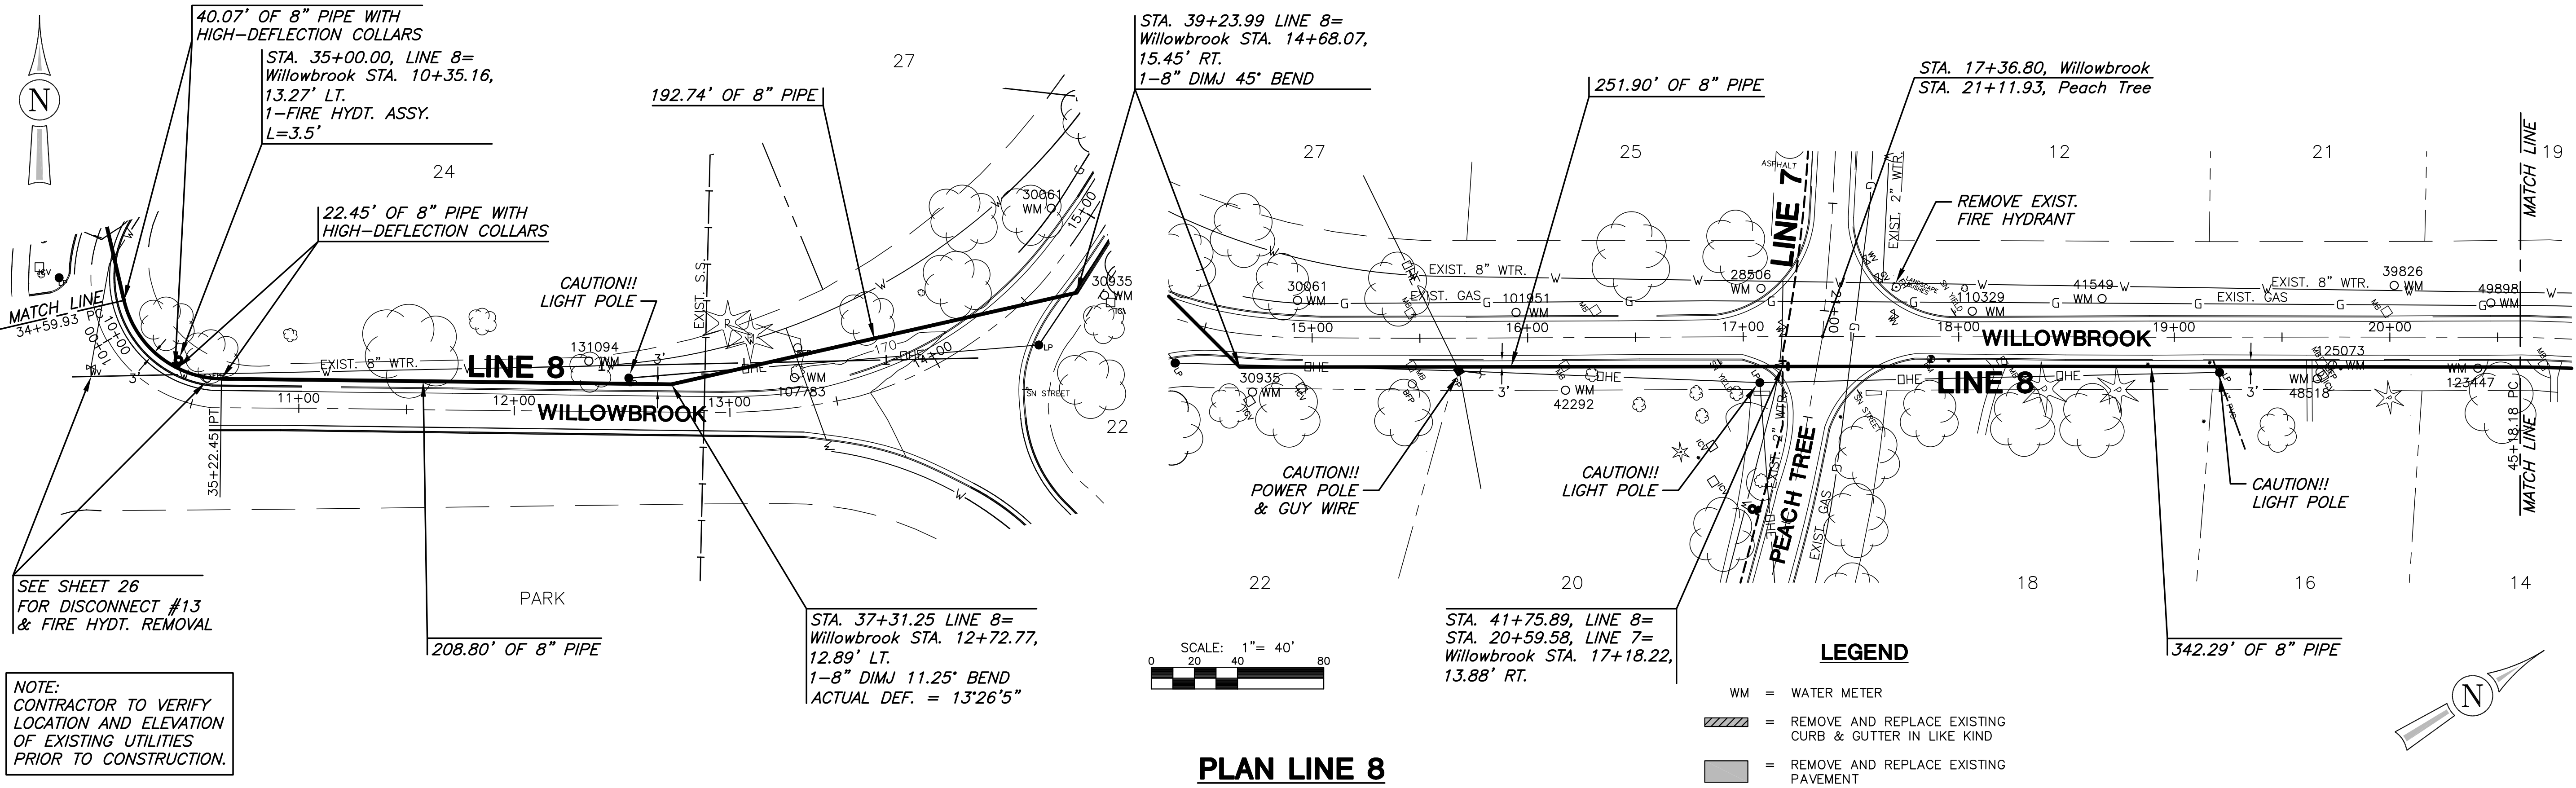

SEE SHEET 26  
FOR DISCONNECT #13  
& FIRE HYDR. REMOVAL

NOTE:  
CONTRACTOR TO VERIFY  
LOCATION AND ELEVATION  
OF EXISTING UTILITIES  
PRIOR TO CONSTRUCTION.

PLOTFILE: Tumbony, August 28, 2012 © 03:26PM

J:\CIVIL\06691\WMC\WTR\06691\_015.DWG