



**WATER MAIN REPLACEMENT PLANS FOR
EASTBOROUGH SOUTH**

LINE 8
SHEET TITLE
448-90213
PROJECT NUMBER

DFL / JWC / JRA
DESIGNED DRAWN CHECKED

ISSUED
August 2012
REVISED


SHEET NO.
22 of 40

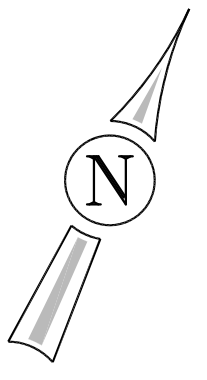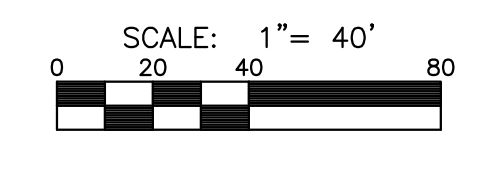

LEGEND

- WM = WATER METER
- = REMOVE AND REPLACE EXISTING CURB & GUTTER IN LIKE KIND
- = REMOVE AND REPLACE EXISTING PAVEMENT


NOTE:
CONTRACTOR TO VERIFY
LOCATION AND ELEVATION
OF EXISTING UTILITIES
PRIOR TO CONSTRUCTION.

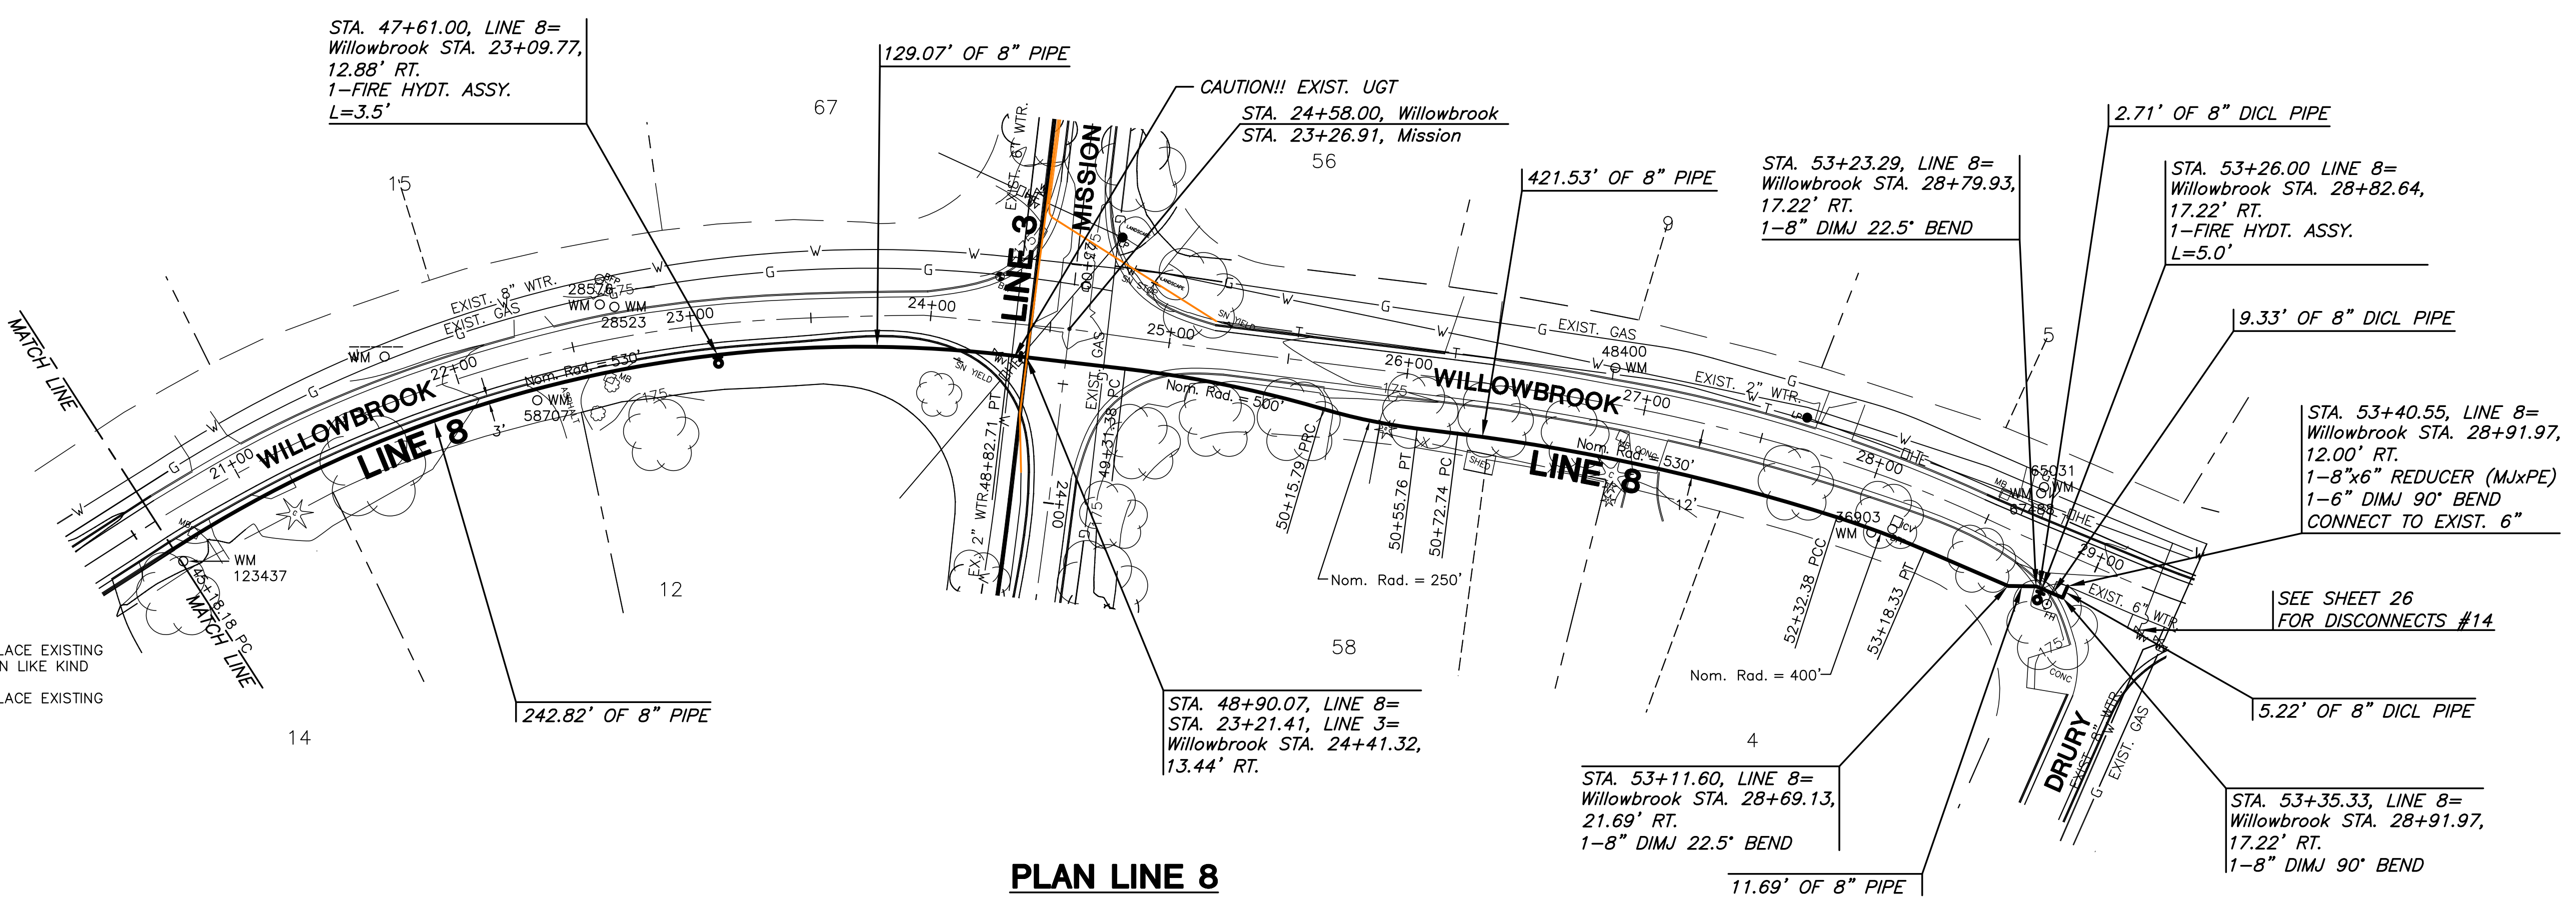

PLAN LINE 8

PROFILE LINE 8

SCALE: HORIZ. 1" = 40'
SCALE: VERT. 1" = 5'

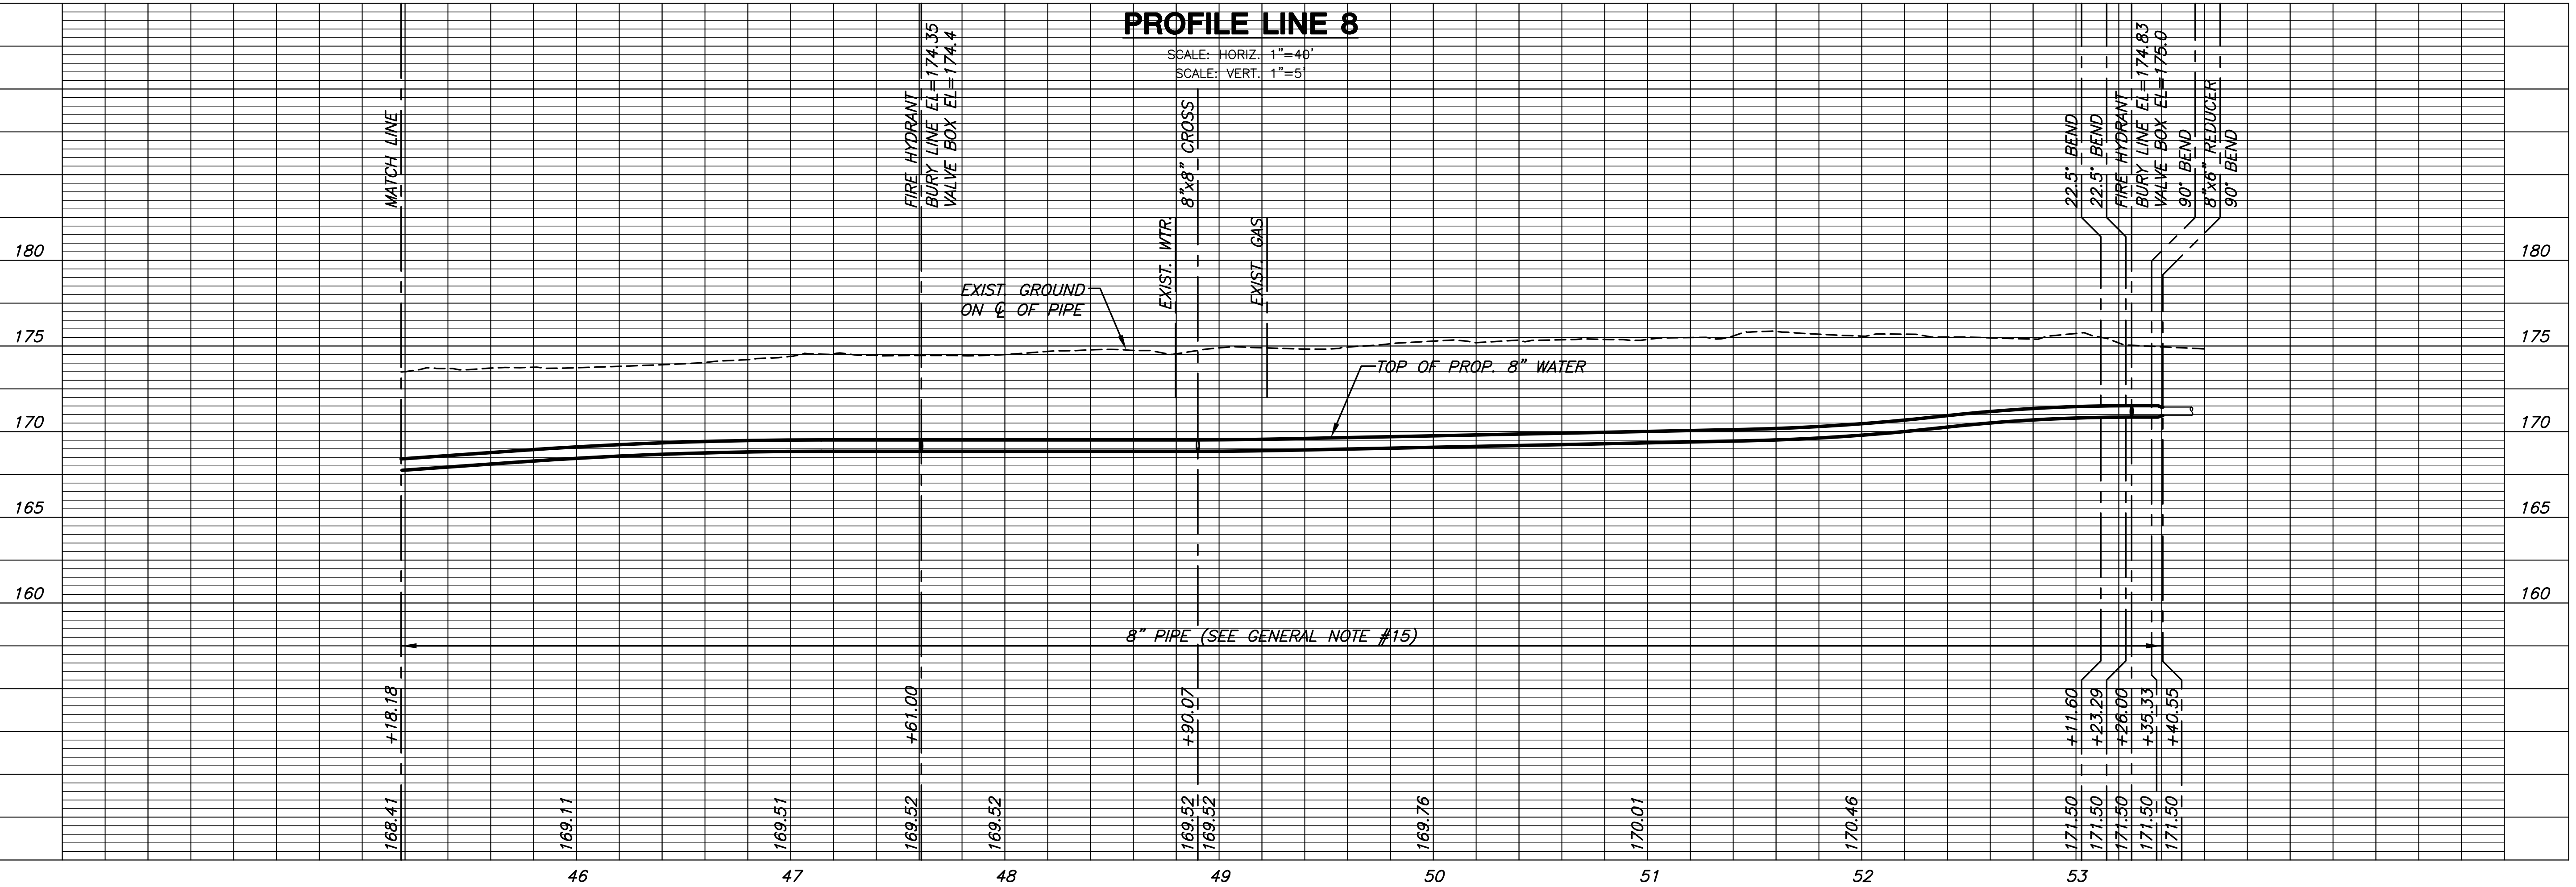

PLOT DATE: Tuesday, August 28, 2012 10:26:00 AM

J:\CIVIL\06691\JWC\WTR\06691_016.DWG