


LEGEND

- WM = WATER METER
- = REMOVE AND REPLACE EXISTING CURB & GUTTER IN LIKE KIND
- = REMOVE AND REPLACE EXISTING PAVEMENT

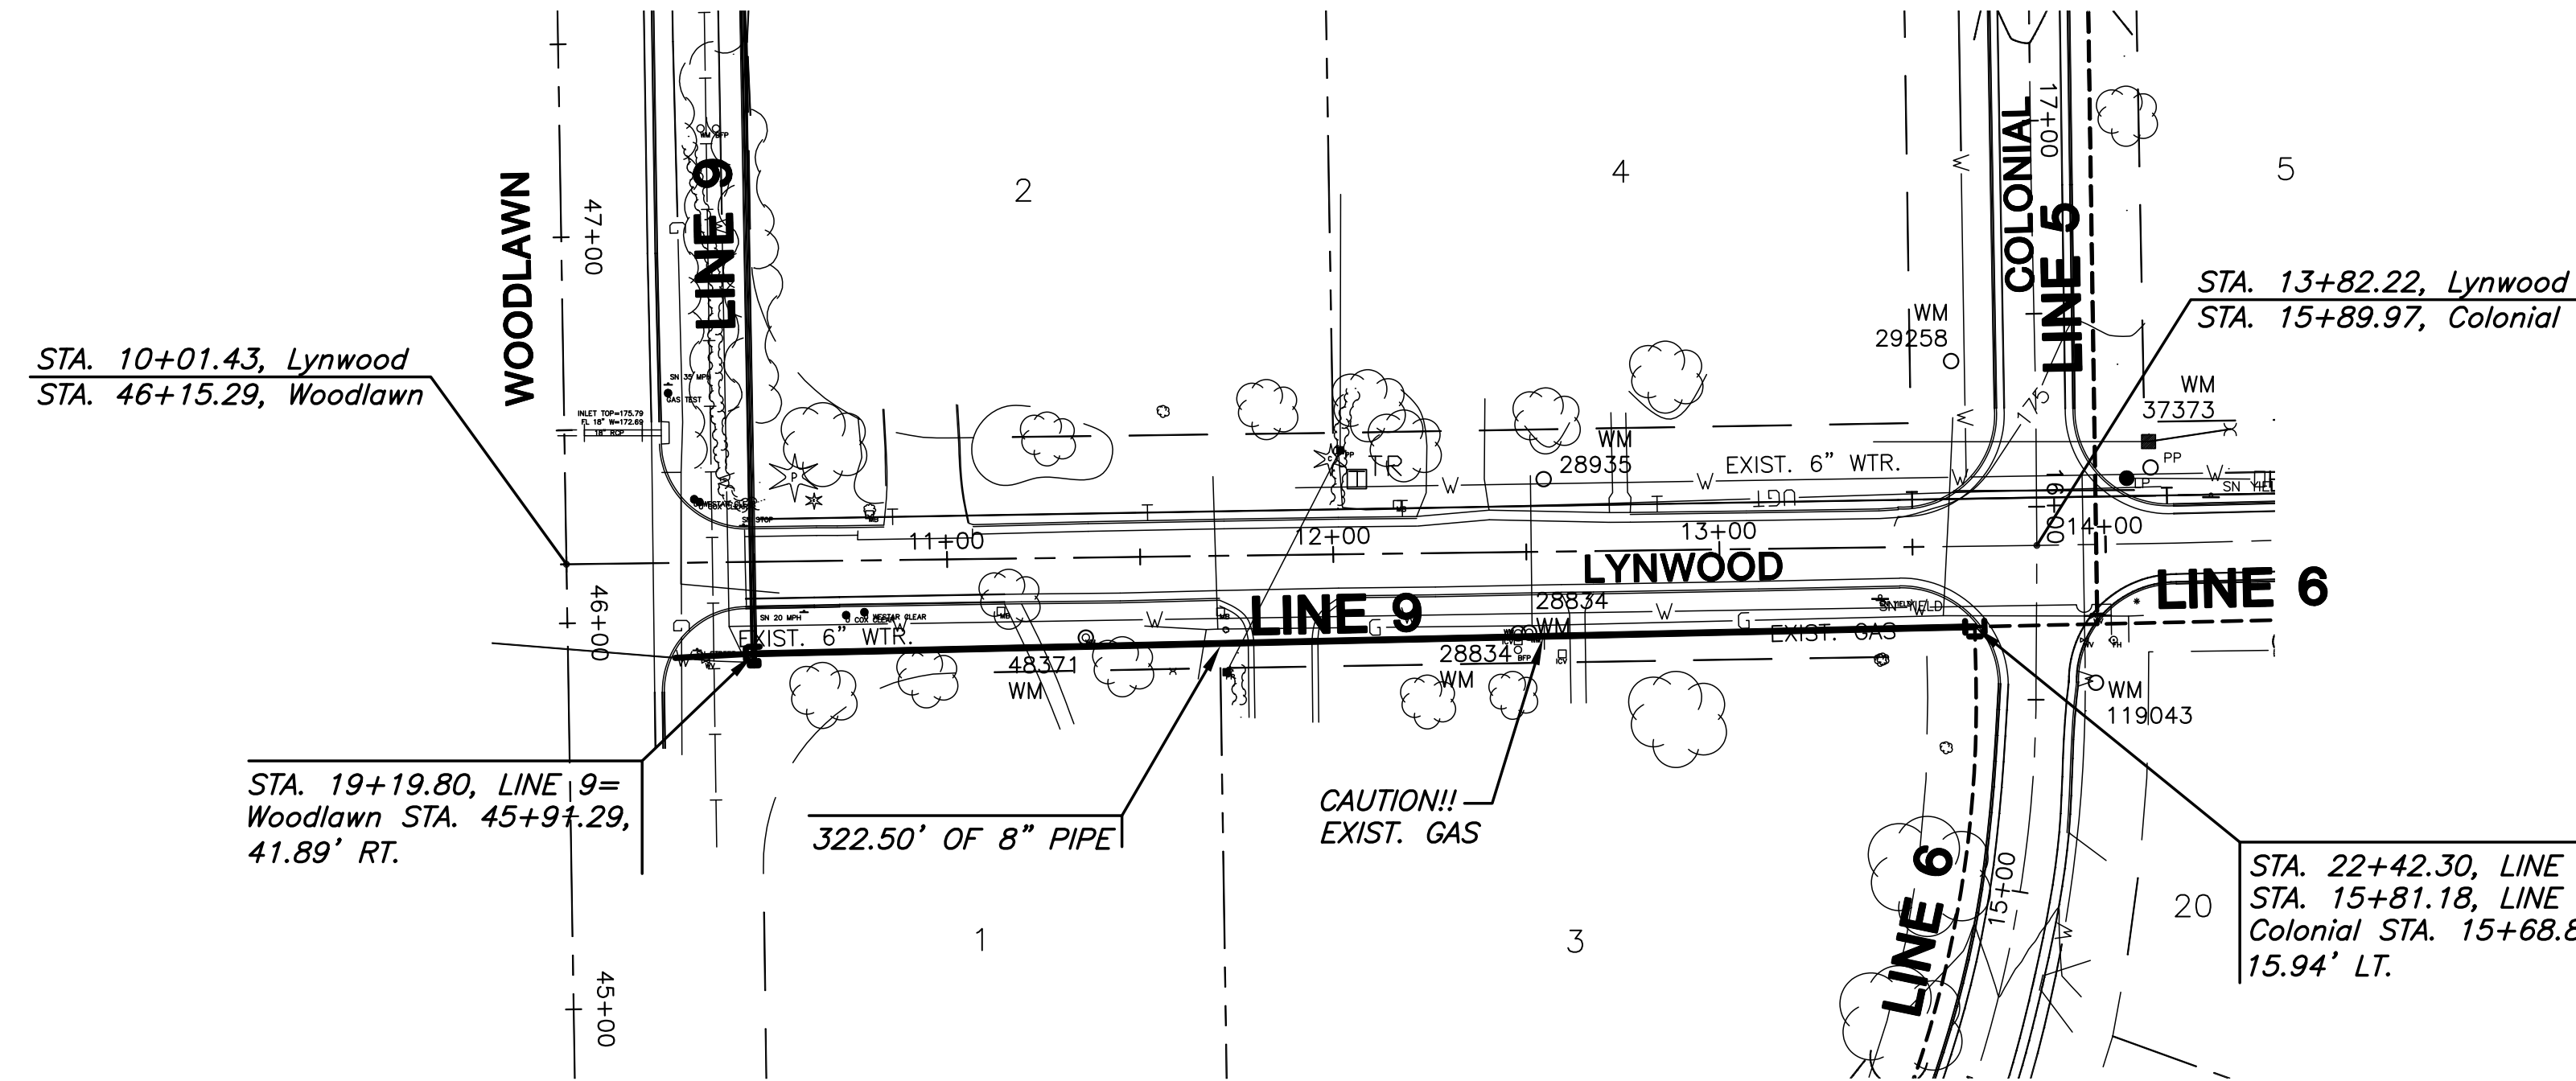

STA. 10+01.43, Lynwood
STA. 46+15.29, Woodlawn

STA. 19+19.80, LINE 9=
Woodlawn STA. 45+9+29,
41.89' RT.


STA. 13+82.22, Lynwood
STA. 15+89.97, Colonial

STA. 22+42.30, LINE 9=
STA. 15+81.18, LINE 6=
Colonial STA. 15+68.80,
15.94' LT.

PLAN LINE 9

PROFILE LINE 9

SCALE: HORIZ. 1"=40'
SCALE: VERT. 1"=5'

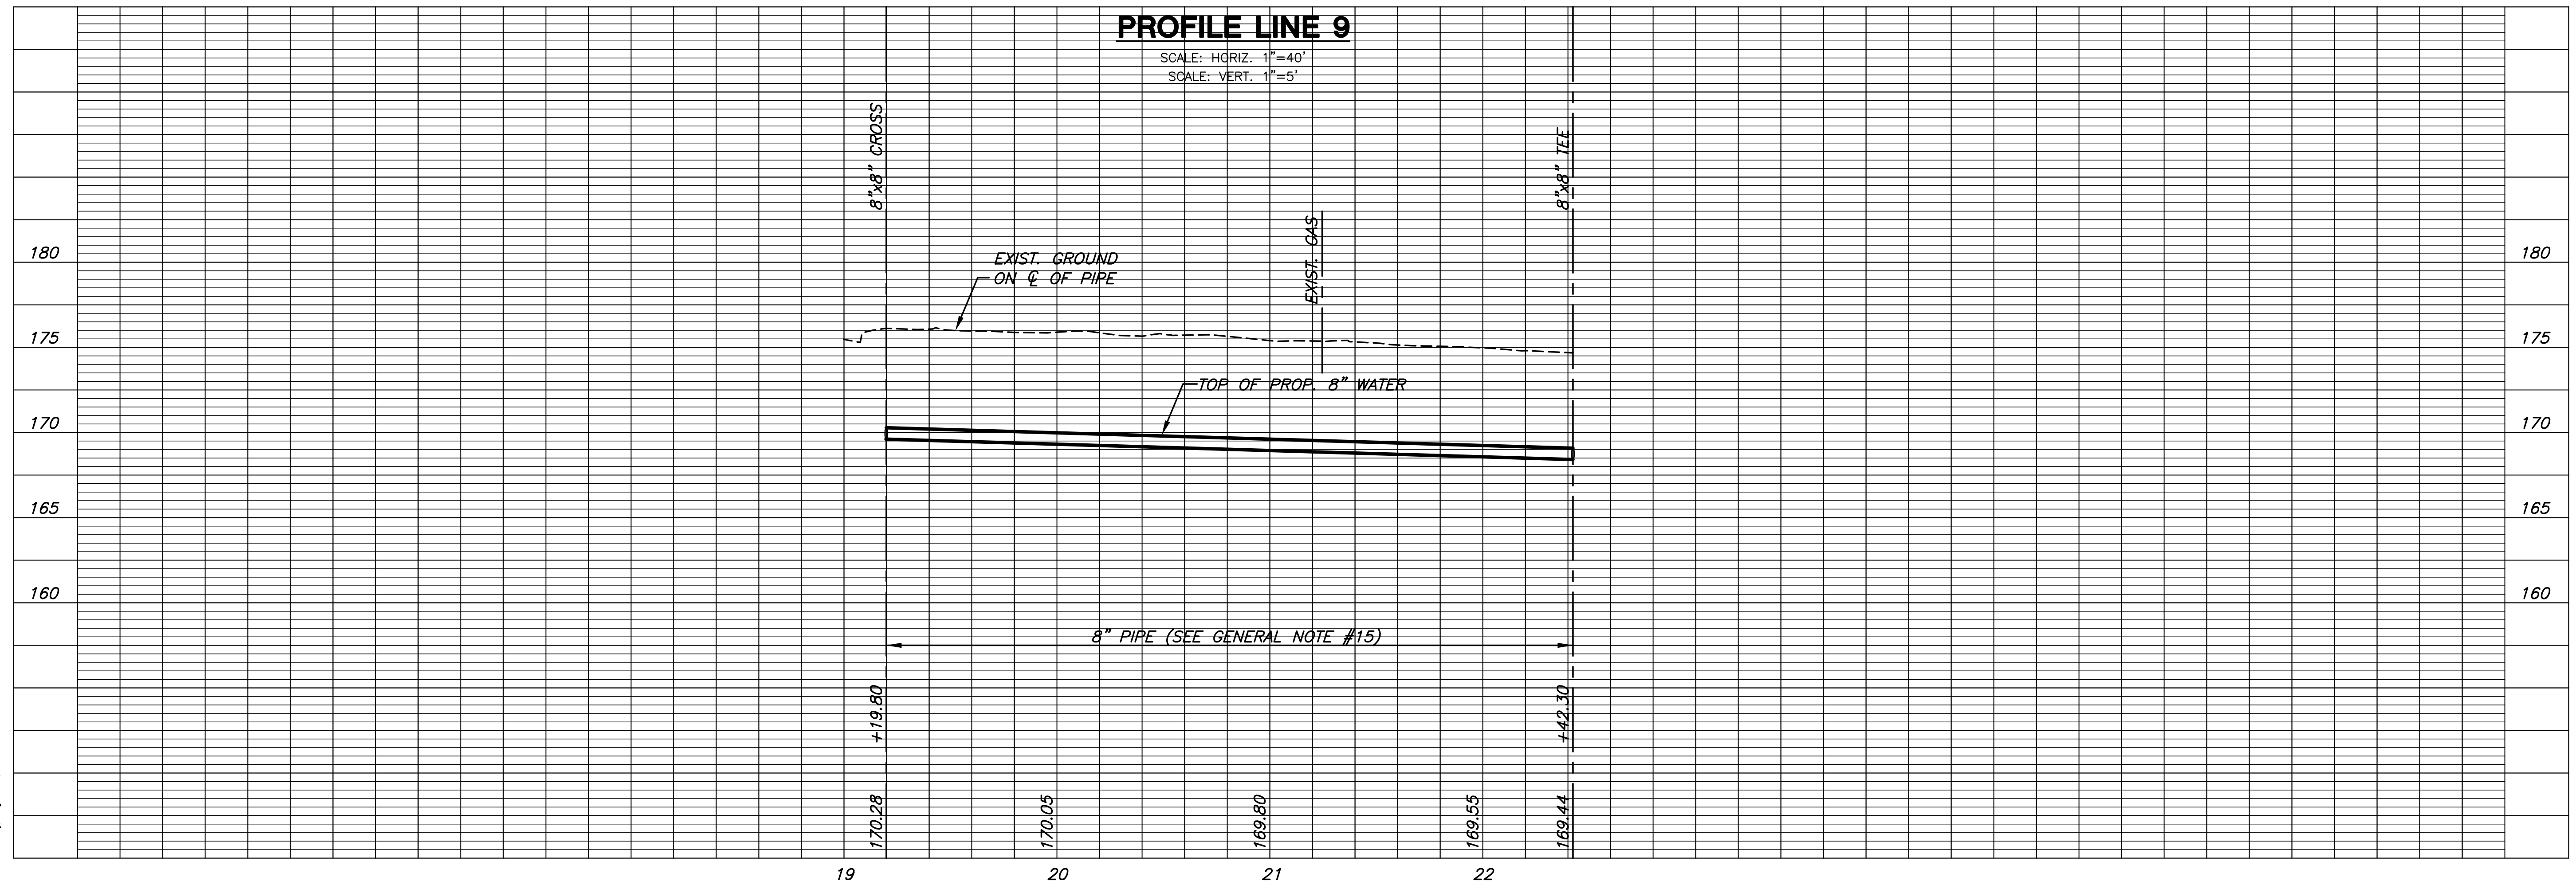

NOTE:
CONTRACTOR TO VERIFY
LOCATION AND ELEVATION
OF EXISTING UTILITIES
PRIOR TO CONSTRUCTION.

**WATER MAIN REPLACEMENT PLANS FOR
EASTBOROUGH SOUTH**

LINE 9

SHEET TITLE
448-90213
PROJECT NUMBER

DFL / JWC / JRA
DESIGNED / DRAWN / CHECKED

ISSUED
August 2012
REVISED

SHEET NO.
24 of 40