

**WATER MAIN REPLACEMENT PLANS FOR
EASTBOROUGH SOUTH**


**WATER LINE
DISCONNECTS**

SHEET TITLE
448-90213
PROJECT NUMBER


DFL / JWC / JRA
DESIGNED / DRAWN / CHECKED

ISSUED
August 2012
REVISED


SHEET NO.
26 of 40

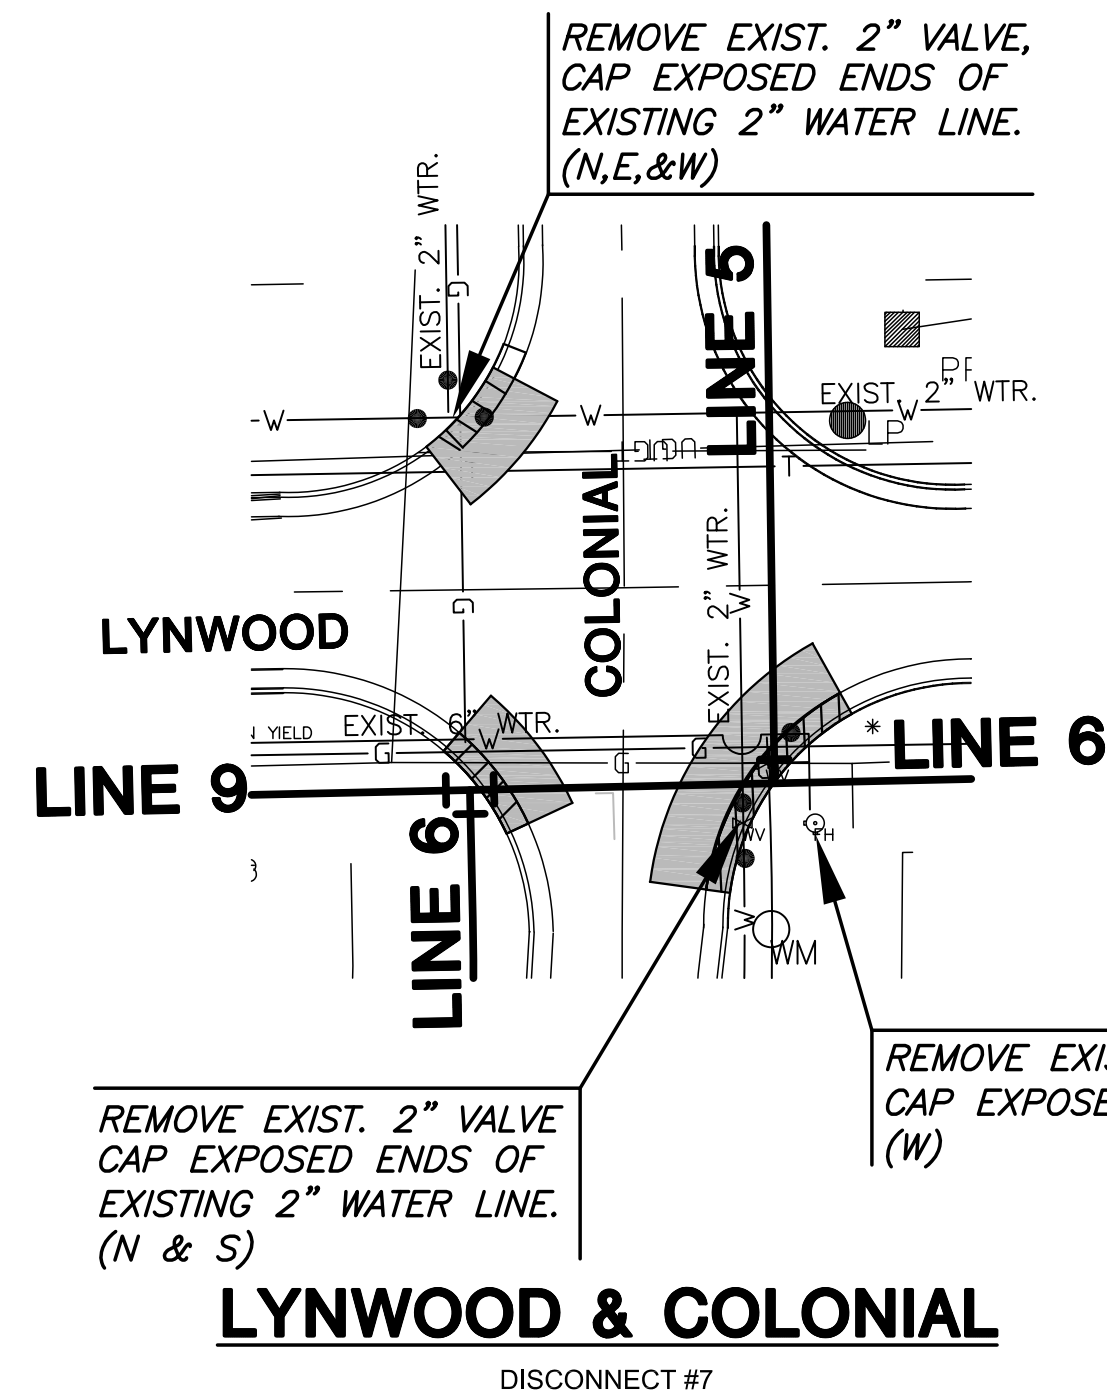


DISCONNECT #7

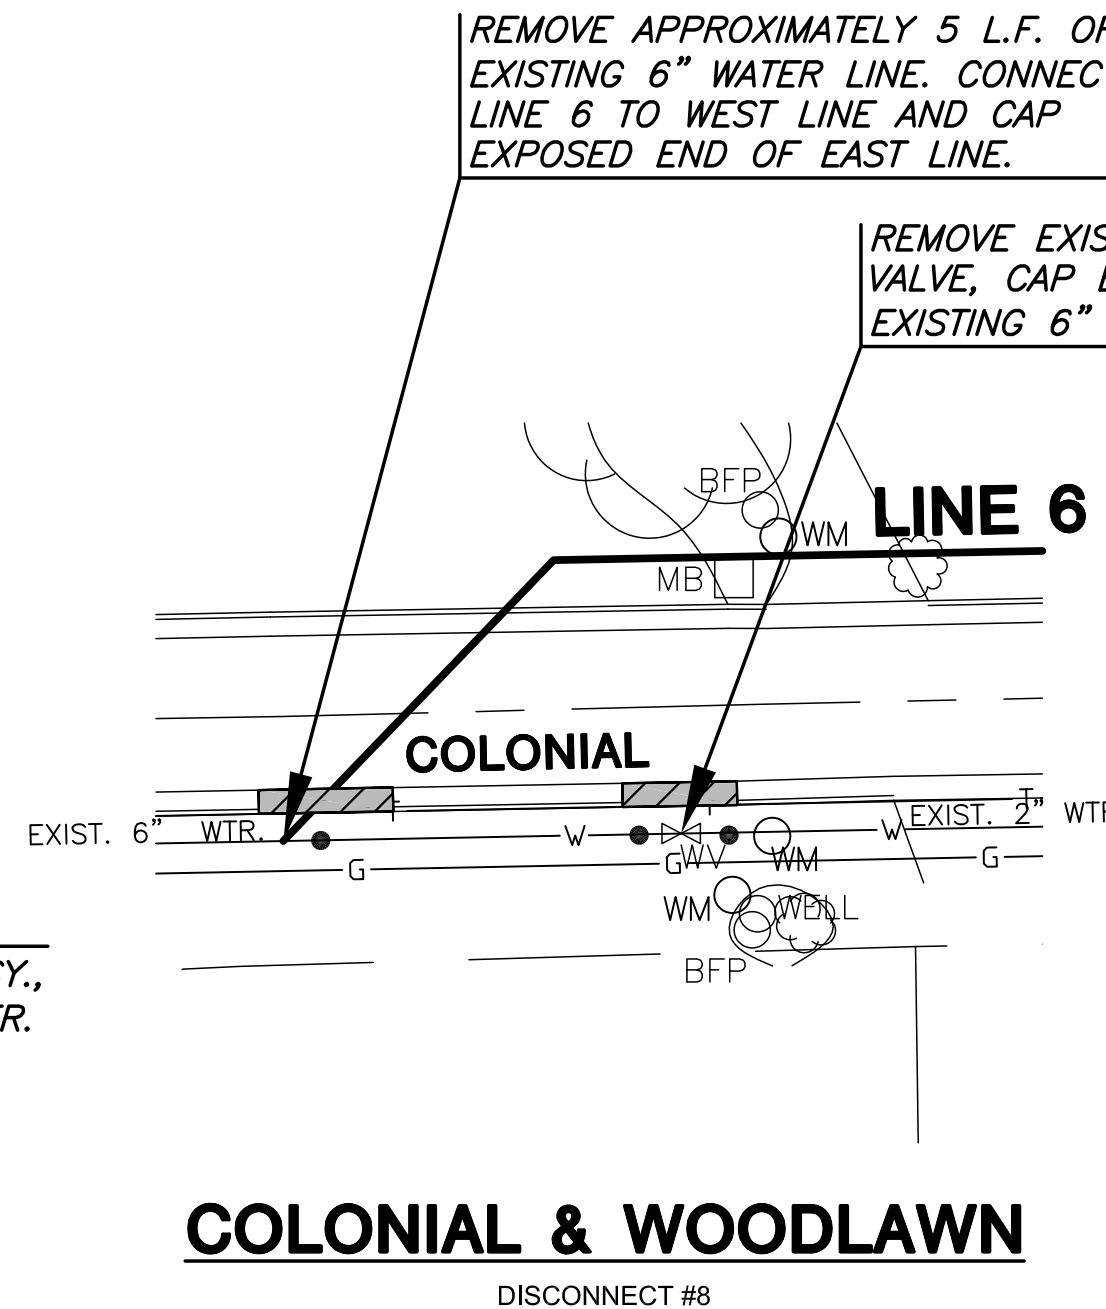


DISCONNECT #8

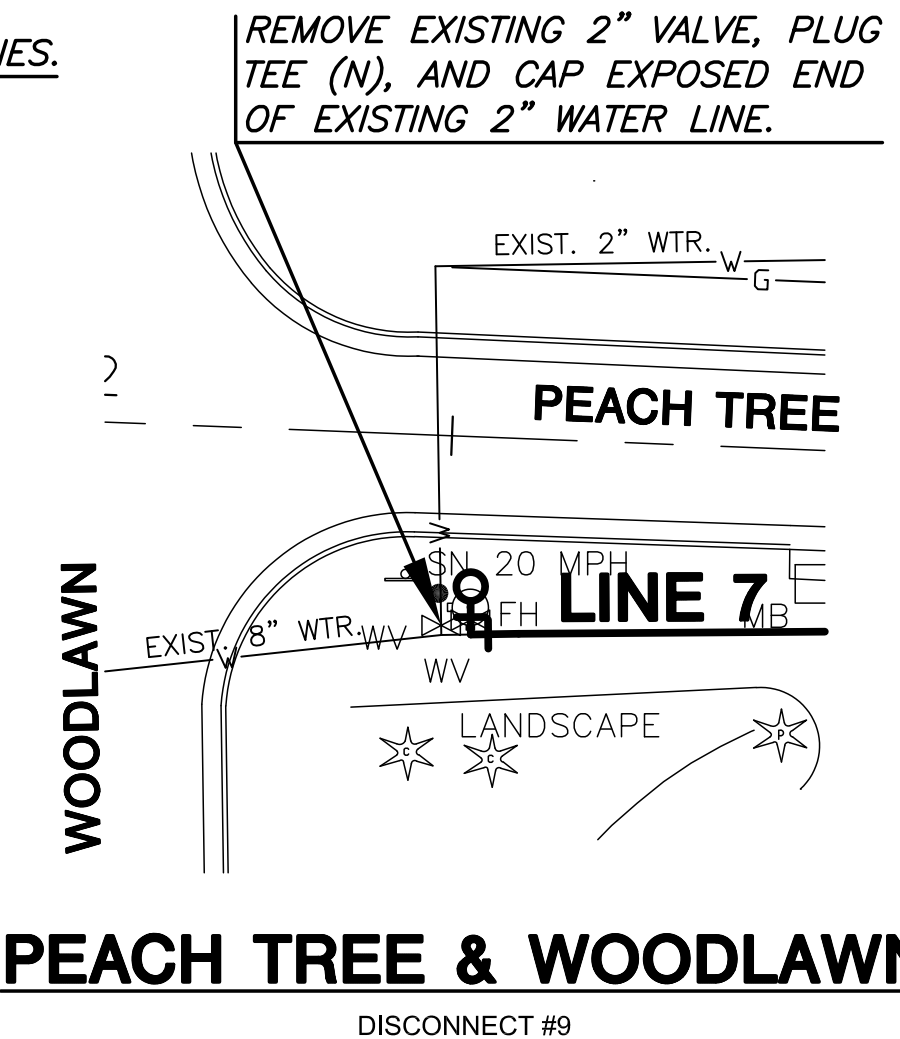


DISCONNECT #9

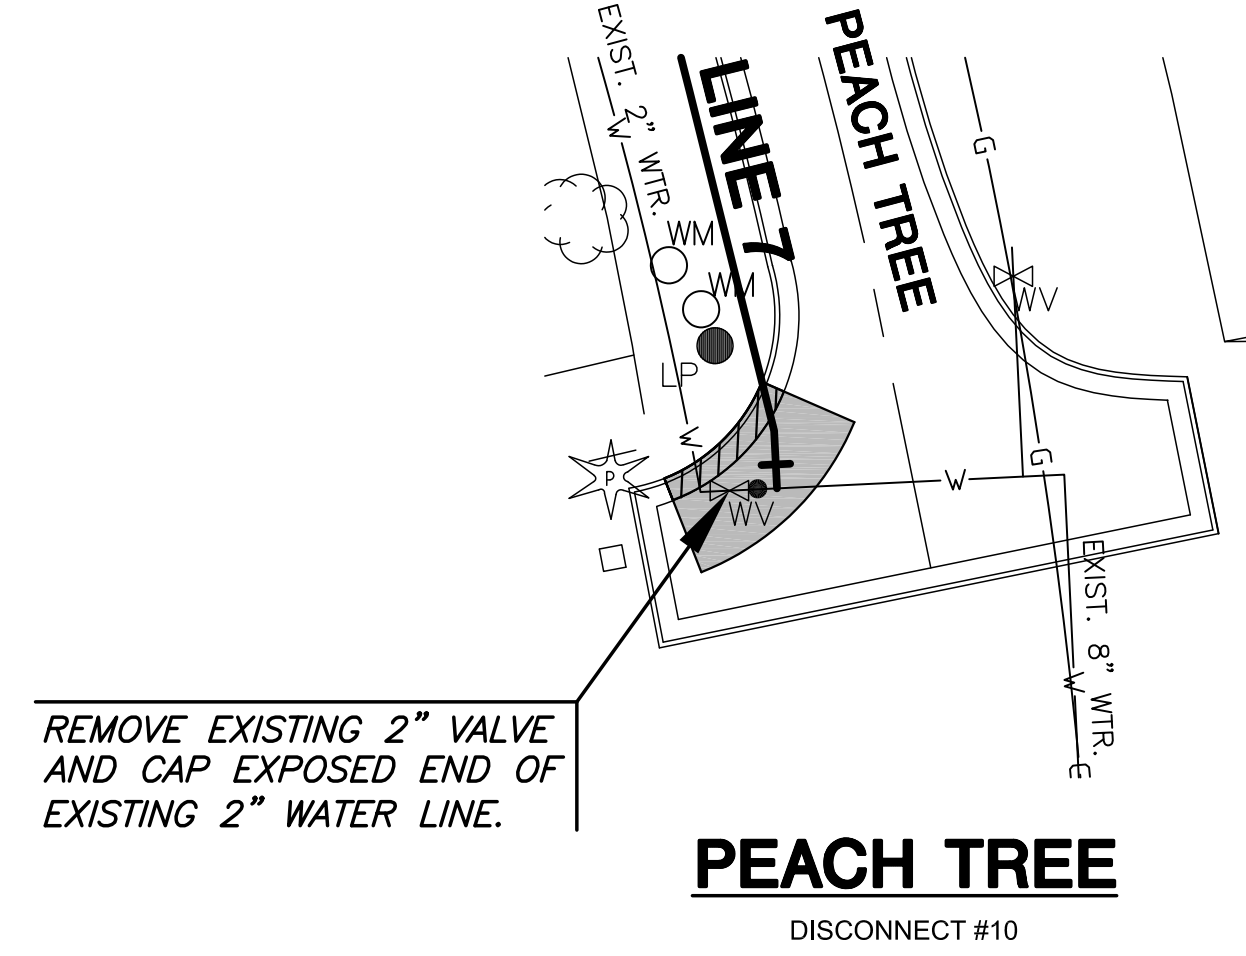


DISCONNECT #10

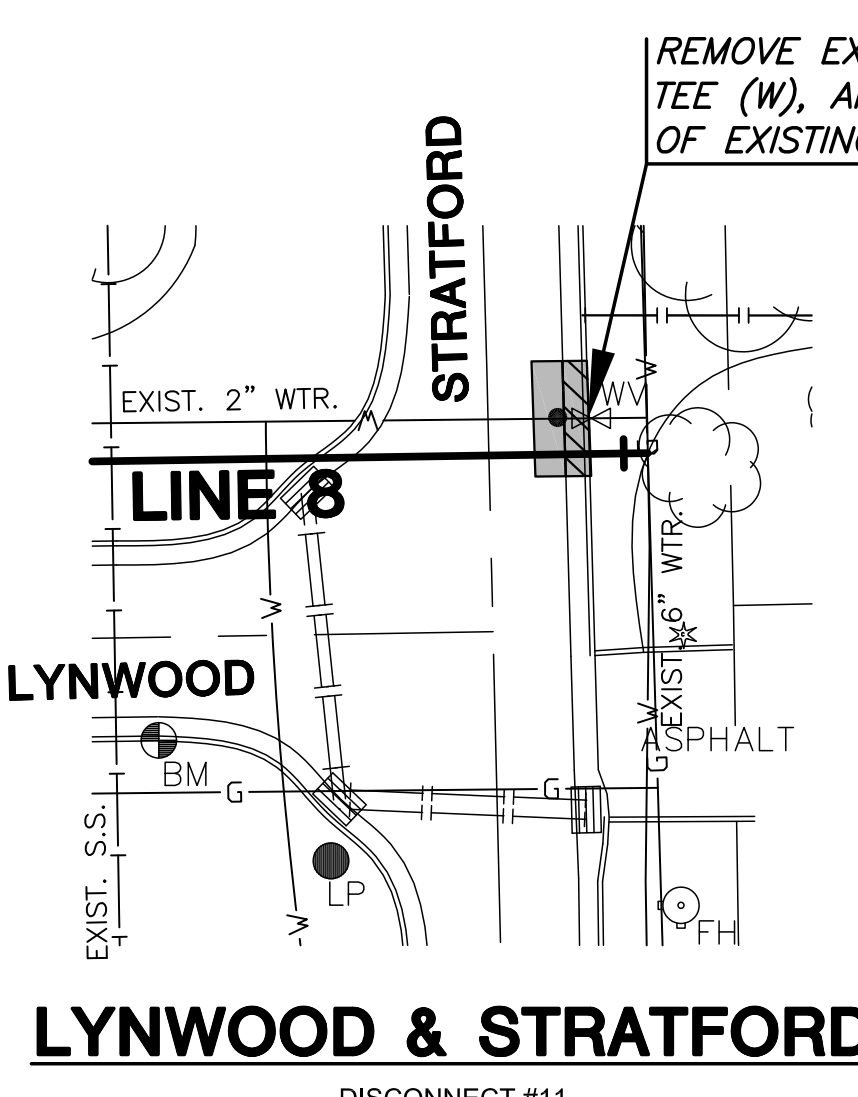


DISCONNECT #11

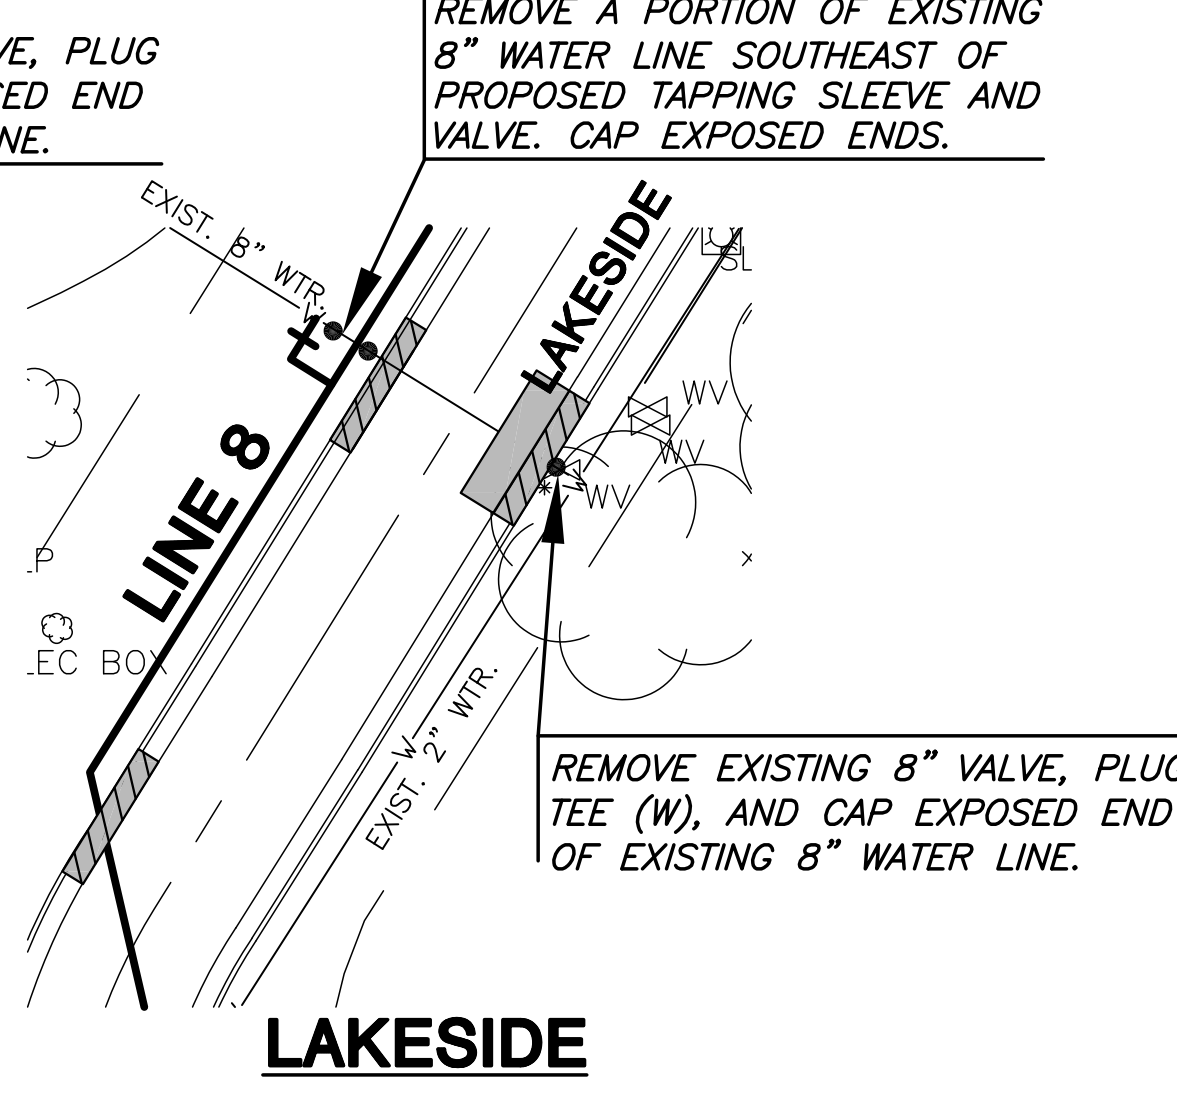


DISCONNECT #12

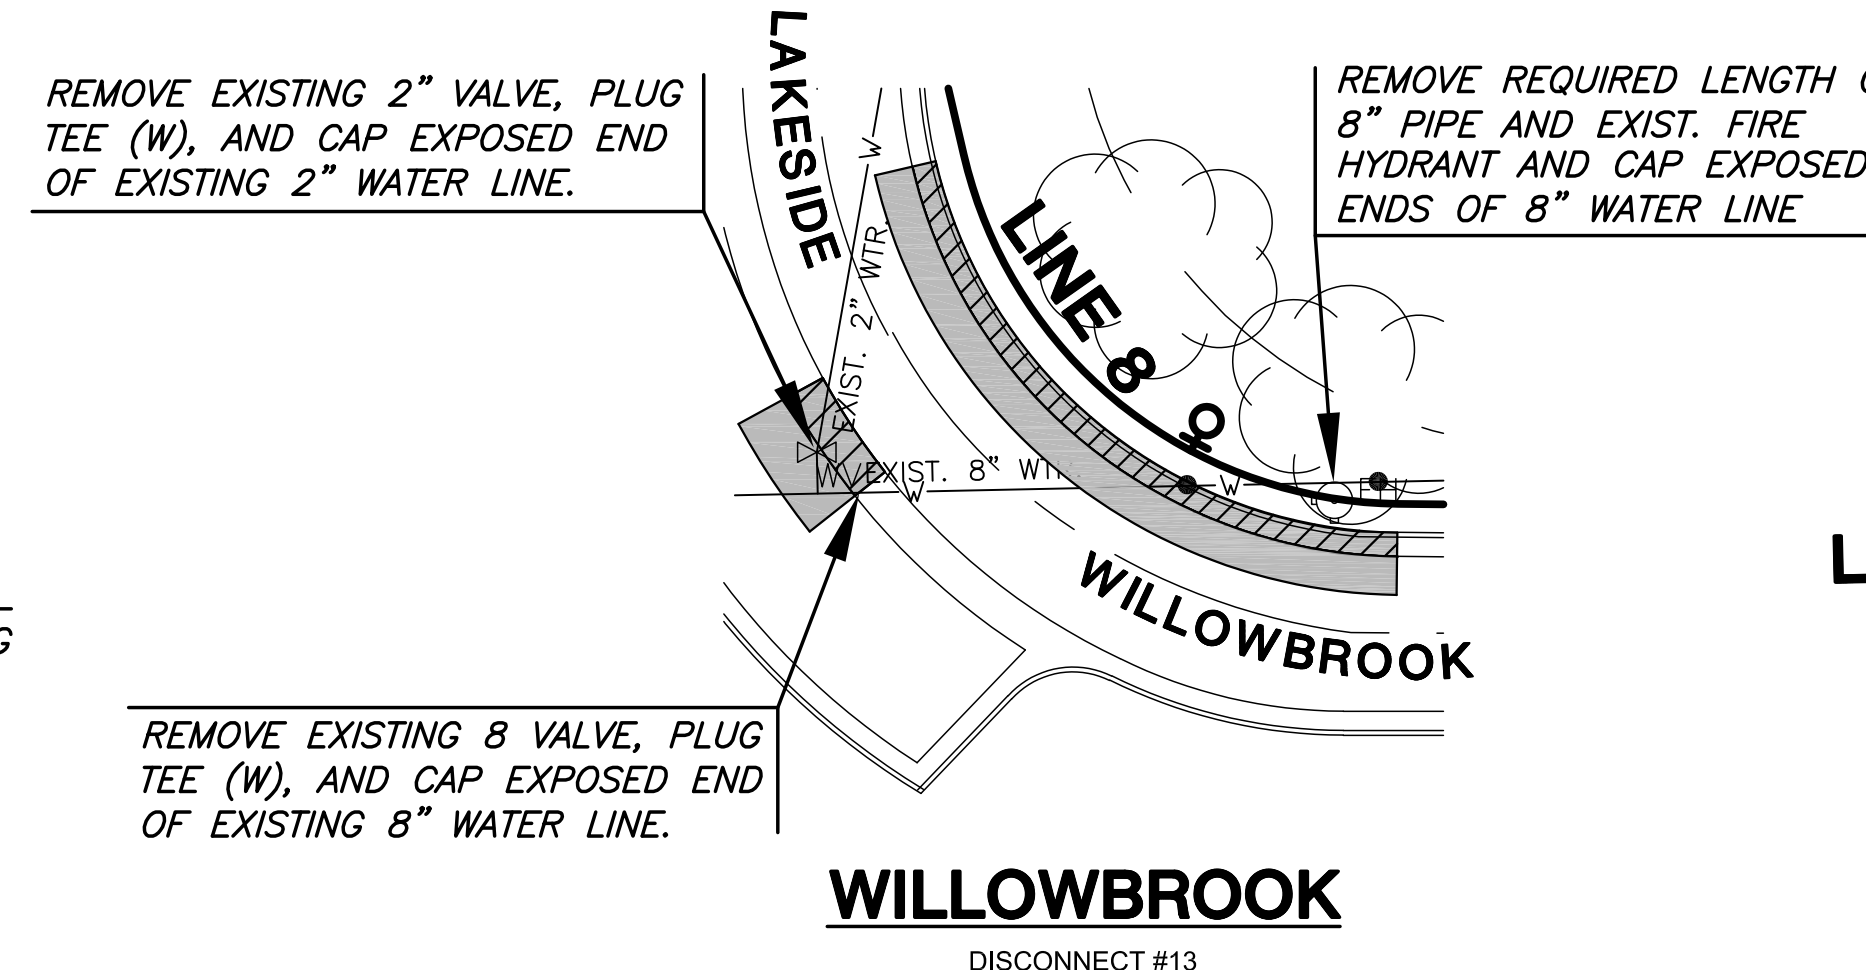


DISCONNECT #13

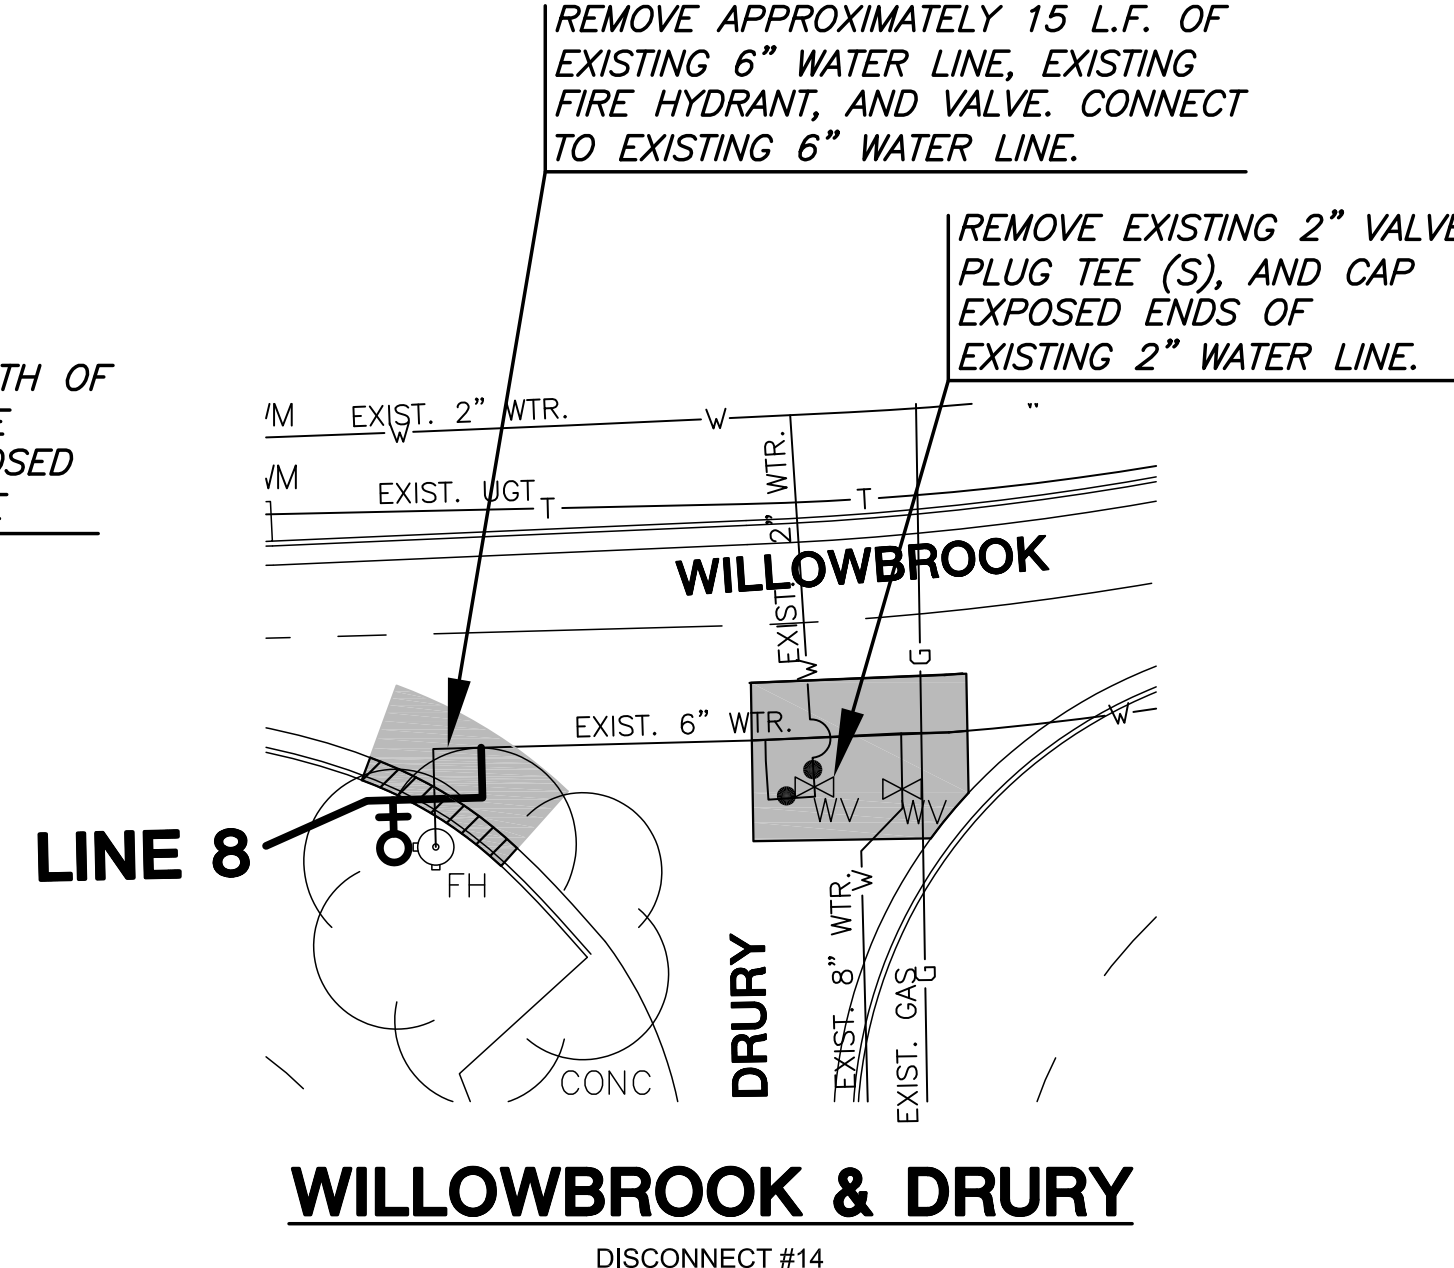


DISCONNECT #14

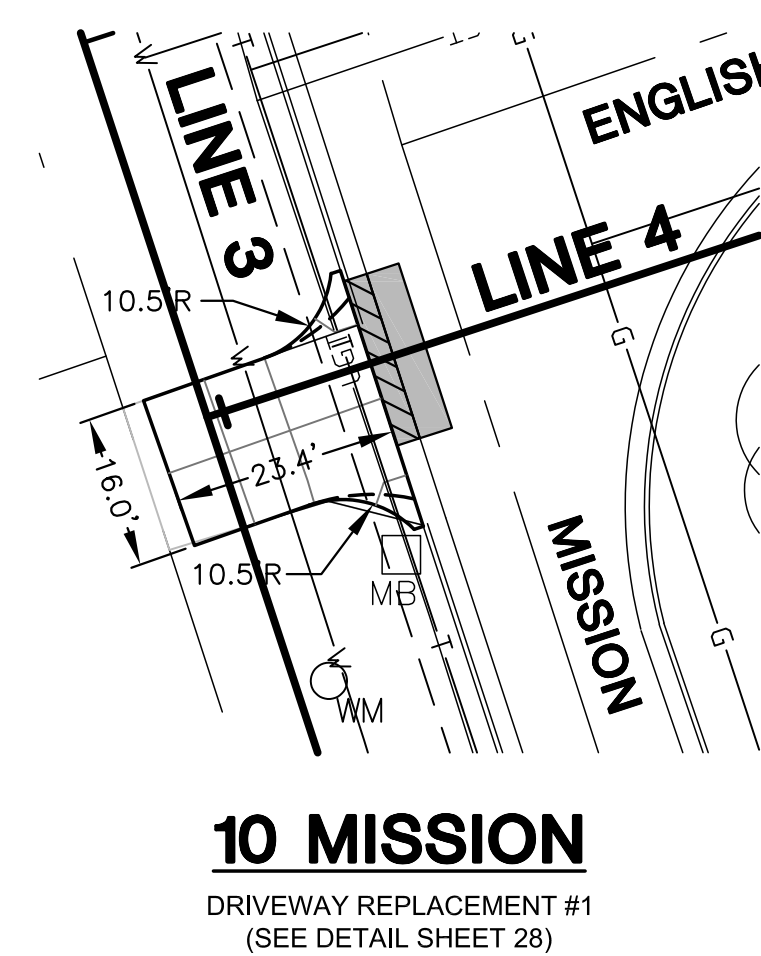

DRIVEWAY REPLACEMENT #1
(SEE DETAIL SHEET 28)

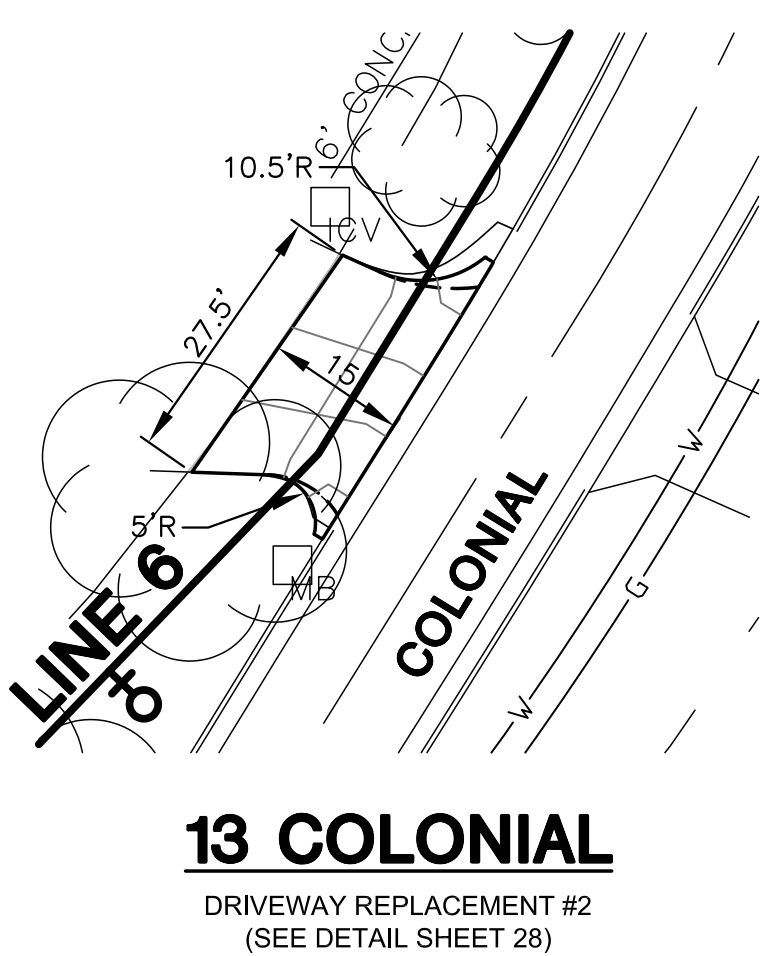

DRIVEWAY REPLACEMENT #2
(SEE DETAIL SHEET 28)

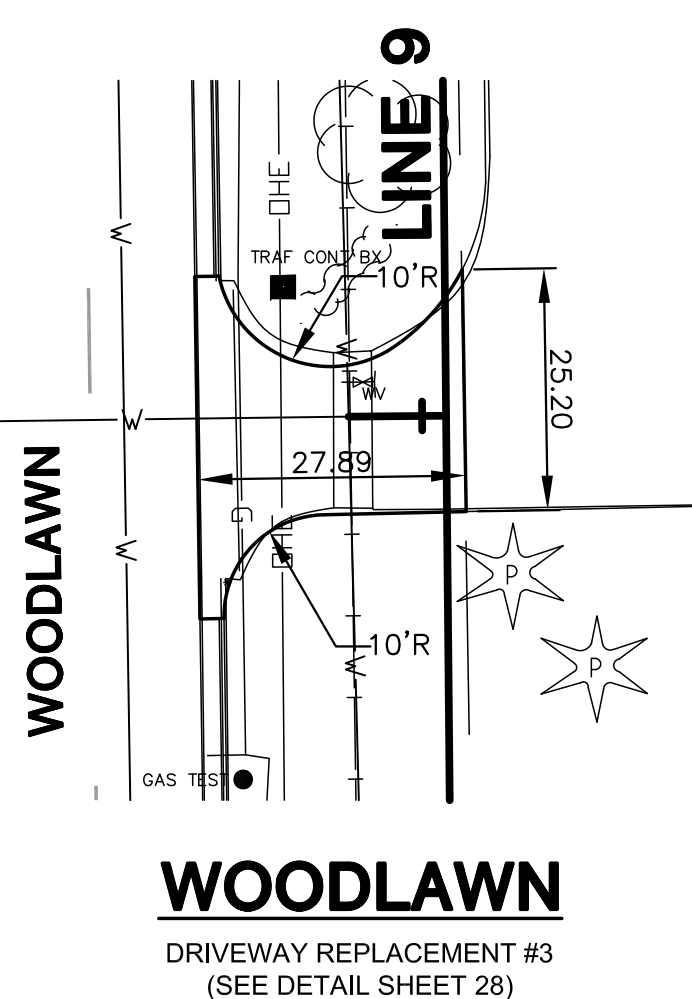

DRIVEWAY REPLACEMENT #3
(SEE DETAIL SHEET 28)

LEGEND

- = REMOVE AND REPLACE EXISTING CURB & GUTTER IN LIKE KIND
- = REMOVE AND REPLACE EXISTING PAVEMENT (SEE DETAIL, SHT. 25)
- = CUT & CAP EXIST. WATER LINE

