
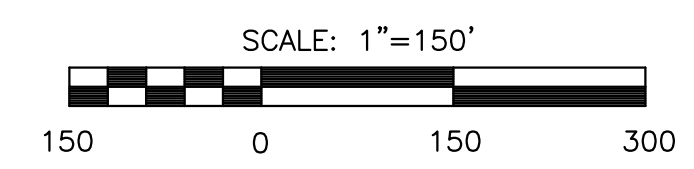



**WATER MAIN REPLACEMENT PLANS FOR
EASTBOROUGH SOUTH**

Water Valve Table

Valve Number	Description	To Be Removed
148	Line Valve	Yes
648	Line Valve	No
944	Line Valve	No
981	Line Valve	Yes
1126	Line Valve	No
1449	Line Valve	No
1450	Line Valve	No
1963	Line Valve	No
1965	Line Valve	Yes
1981	Line Valve	Yes
1998	Line Valve	Yes
2049	Line Valve	Yes
2052	Line Valve	Yes
2056	Line Valve	Yes
2072	Line Valve	Yes
2086	Line Valve	Yes
2087	Line Valve	No
2102	Line Valve	No
2115	Line Valve	Yes
2142	Line Valve	No
2144	Hydrant Valve	Yes
2145	Hydrant Valve	Yes
2471	Line Valve	No
2581	Line Valve	Yes
2582	Line Valve	Yes
2587	Line Valve	Yes
2598	Line Valve	No
2606	Line Valve	Yes
2646	Line Valve	Yes
2673	Line Valve	Yes
2770	Line Valve	Yes
2963	Line Valve	Yes
2963	Line Valve	Yes
2964	Line Valve	Yes
2965	Line Valve	Yes
2968	Line Valve	Yes
2970	Line Valve	Yes
3012	Line Valve	Yes
4022	Line Valve	No
5006	Hydrant Valve	Yes
5925	Hydrant Valve	No
6190	Line Valve	Yes
6191	Line Valve	No
9294	Line Valve	No
9718	Line Valve	No
11693	Line Valve	No
11694	Line Valve	No
11694	Line Valve	Yes
11695	Line Valve	Yes
11696	Line Valve	Yes
16626	Hydrant Valve	Yes
35381	Blowoff Valve	Yes
35382	Line Valve	No
39416	Line Valve	Yes
39417	Blowoff Valve	Yes
40256	Blowoff Valve	Yes
40257	Line Valve	Yes
40258	Line Valve	Yes
42526	Hydrant Valve	No

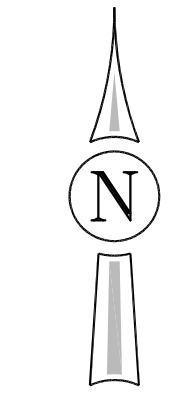

- LEGEND**
- XXXX = EXISTING WATER VALVE
 - W- = EXISTING WATER LINE (TO REMAIN IN SERVICE)
 - = EXISTING WATER LINE (TO BE ABANDONED)

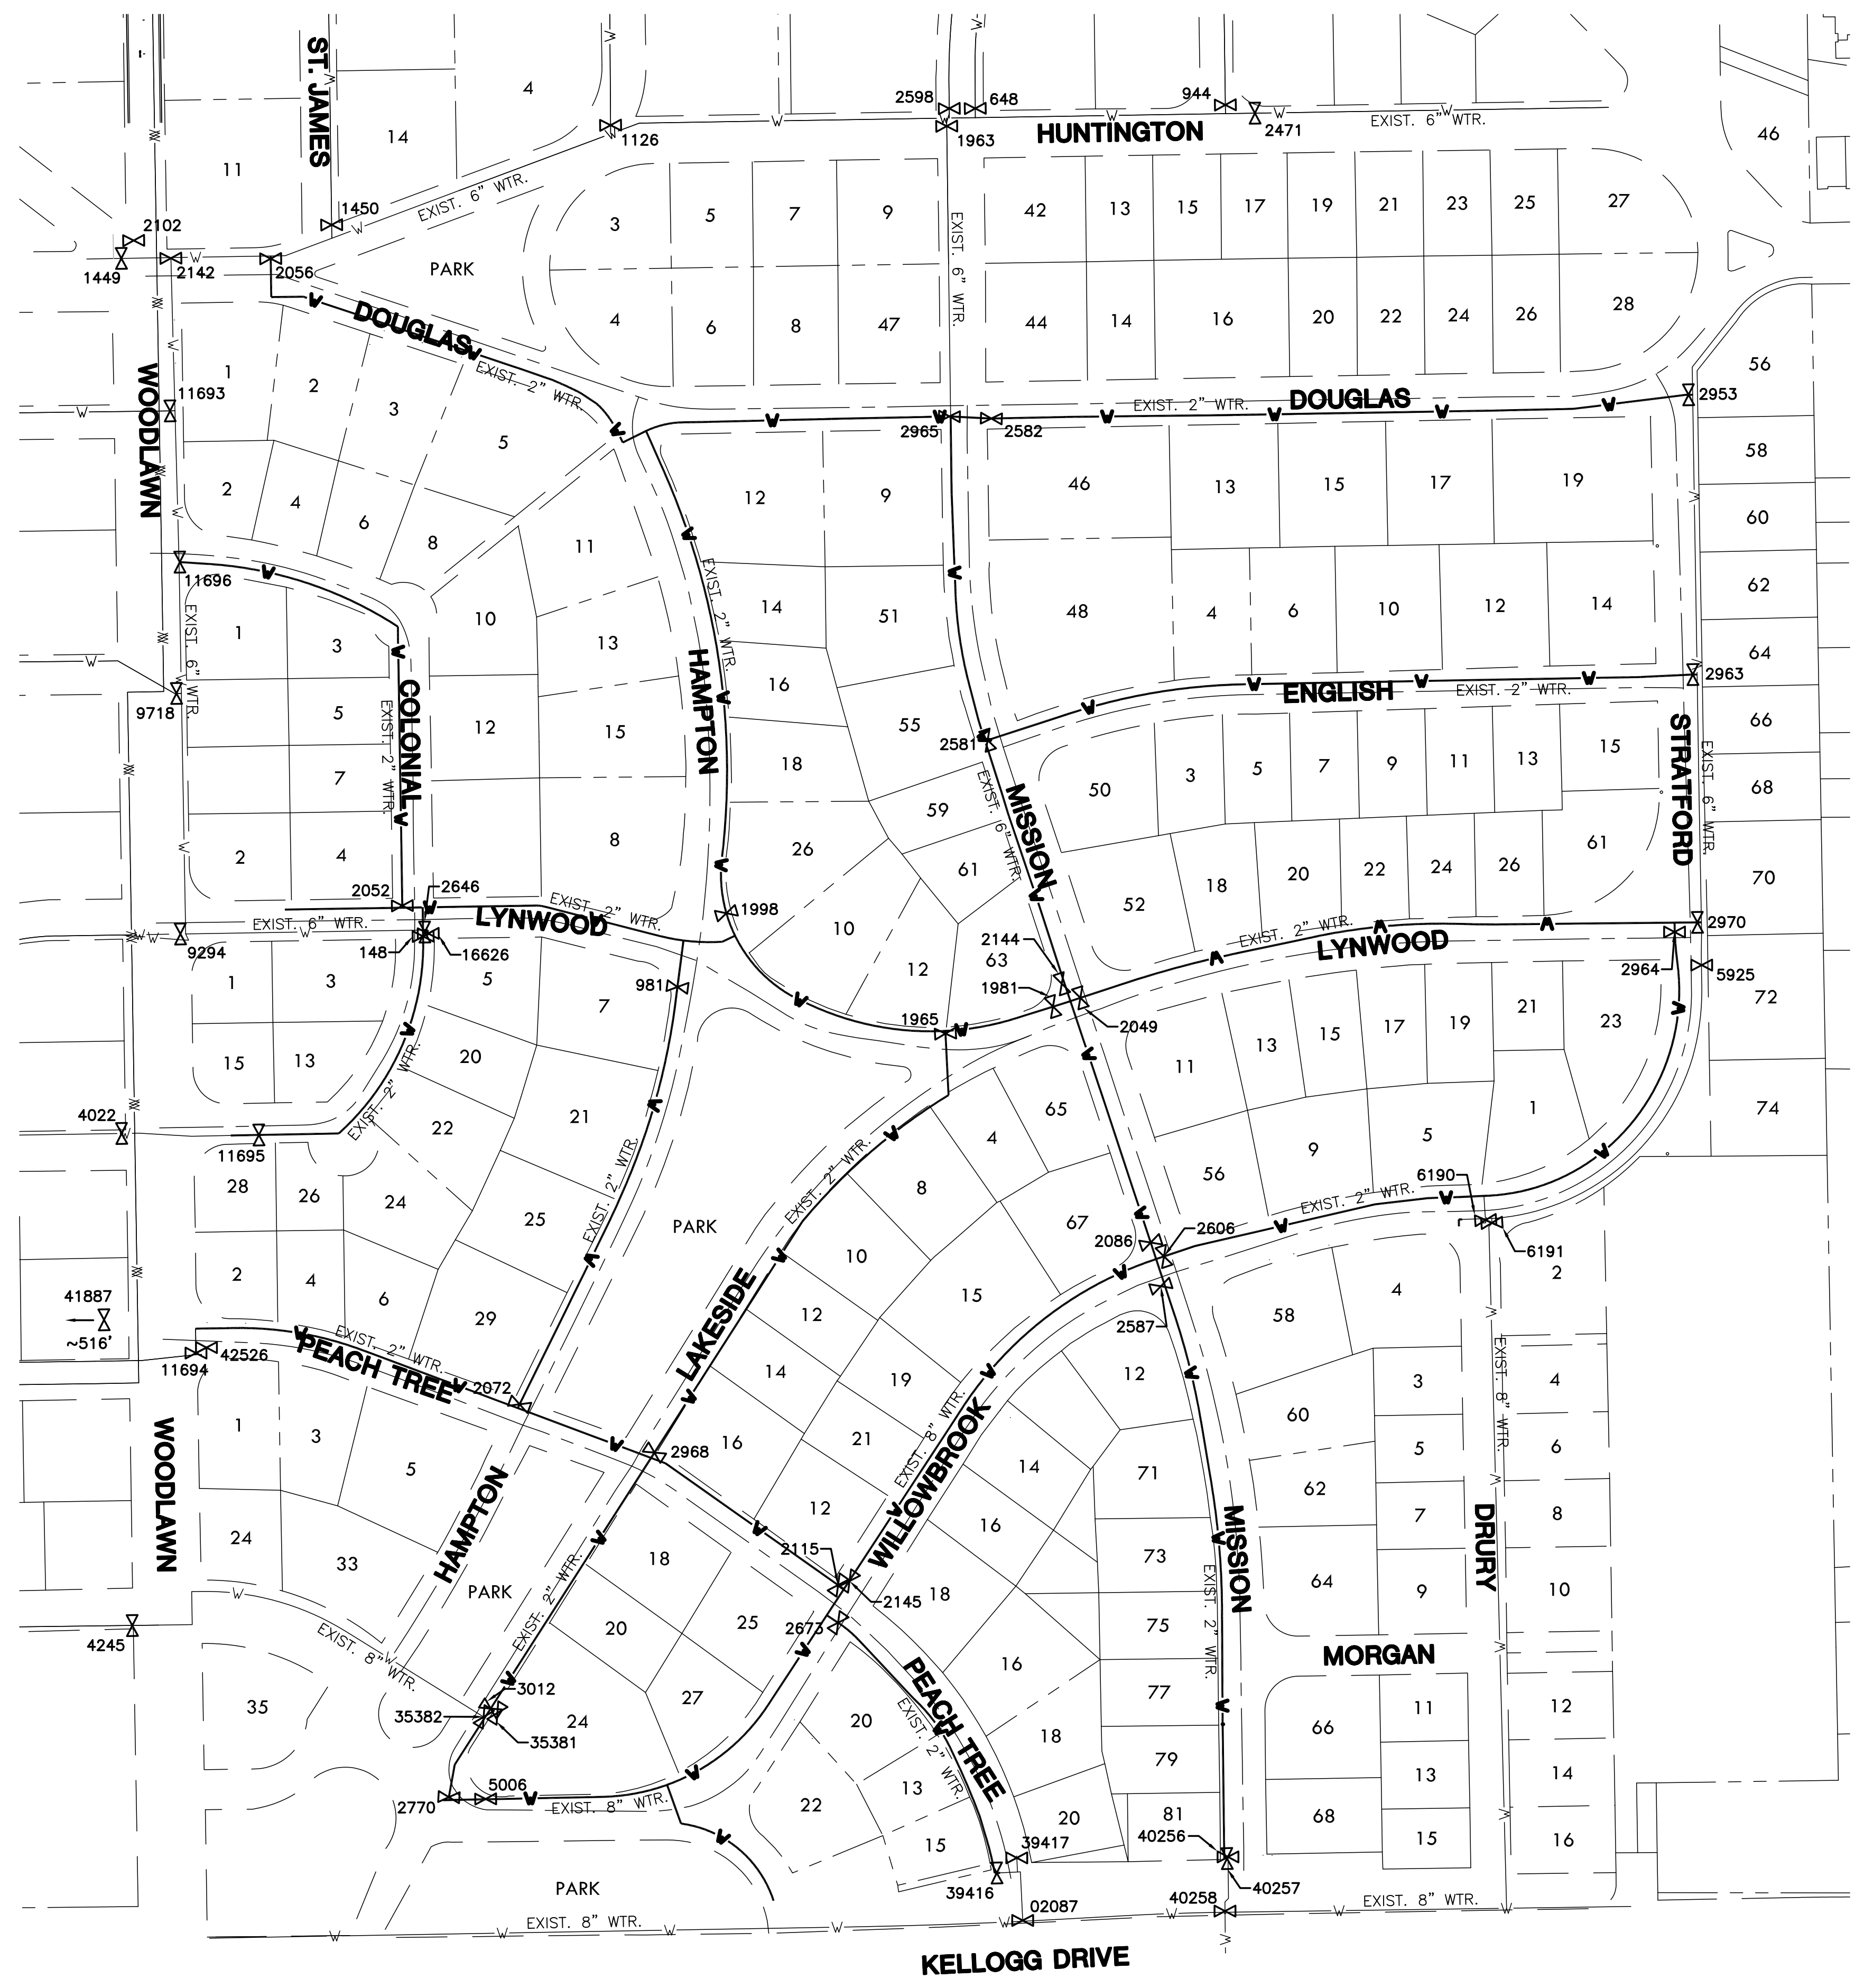

PLOTTED: Tuesday, August 28, 2012 @ 03:28PM

**WATER VALVE
MAP**
SHEET TITLE
448-90213
PROJECT NUMBER

DFL / JWC / JRA
DESIGNED DRAWN CHECKED

ISSUED
August 2012

REVISED

SHEET NO.
27 of 40

J:\CIVIL\06691\DWG\WTR\06691_CD08.DWG