

**WATER MAIN REPLACEMENT PLANS FOR
EASTBOROUGH SOUTH**

LINE 1
SHEET TITLE
448-90213
PROJECT NUMBER


DFL / JWC / JRA
DESIGNED DRAWN CHECKED

ISSUED
August 2012
REVISED

SHEET NO.
7 of 40

LEGEND


- WM = WATER METER
- = REMOVE AND REPLACE EXISTING CURB & GUTTER IN LIKE KIND
- = REMOVE AND REPLACE EXISTING PAVEMENT

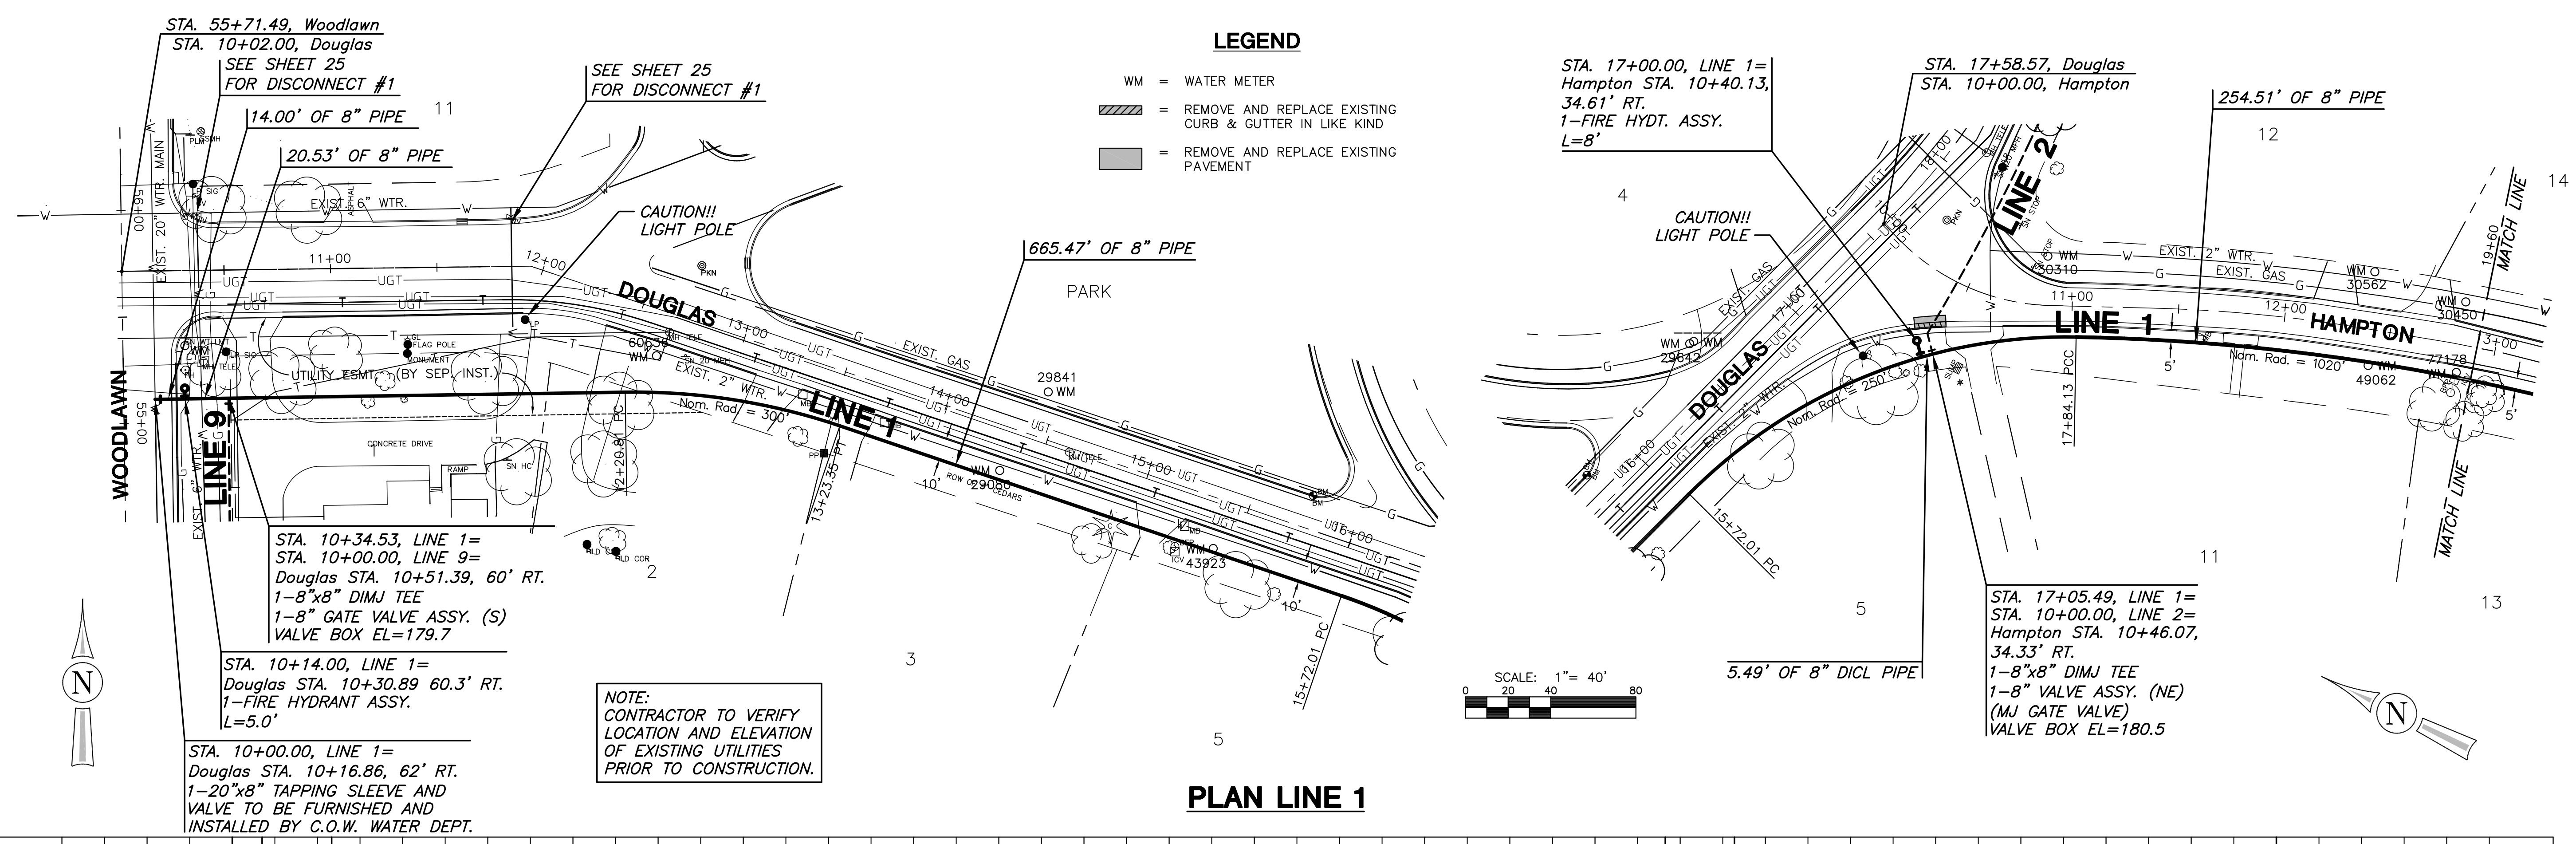

PLAN LINE 1

PROFILE LINE 1

SCALE: HORIZ. 1"=40'
SCALE: VERT. 1"=5'

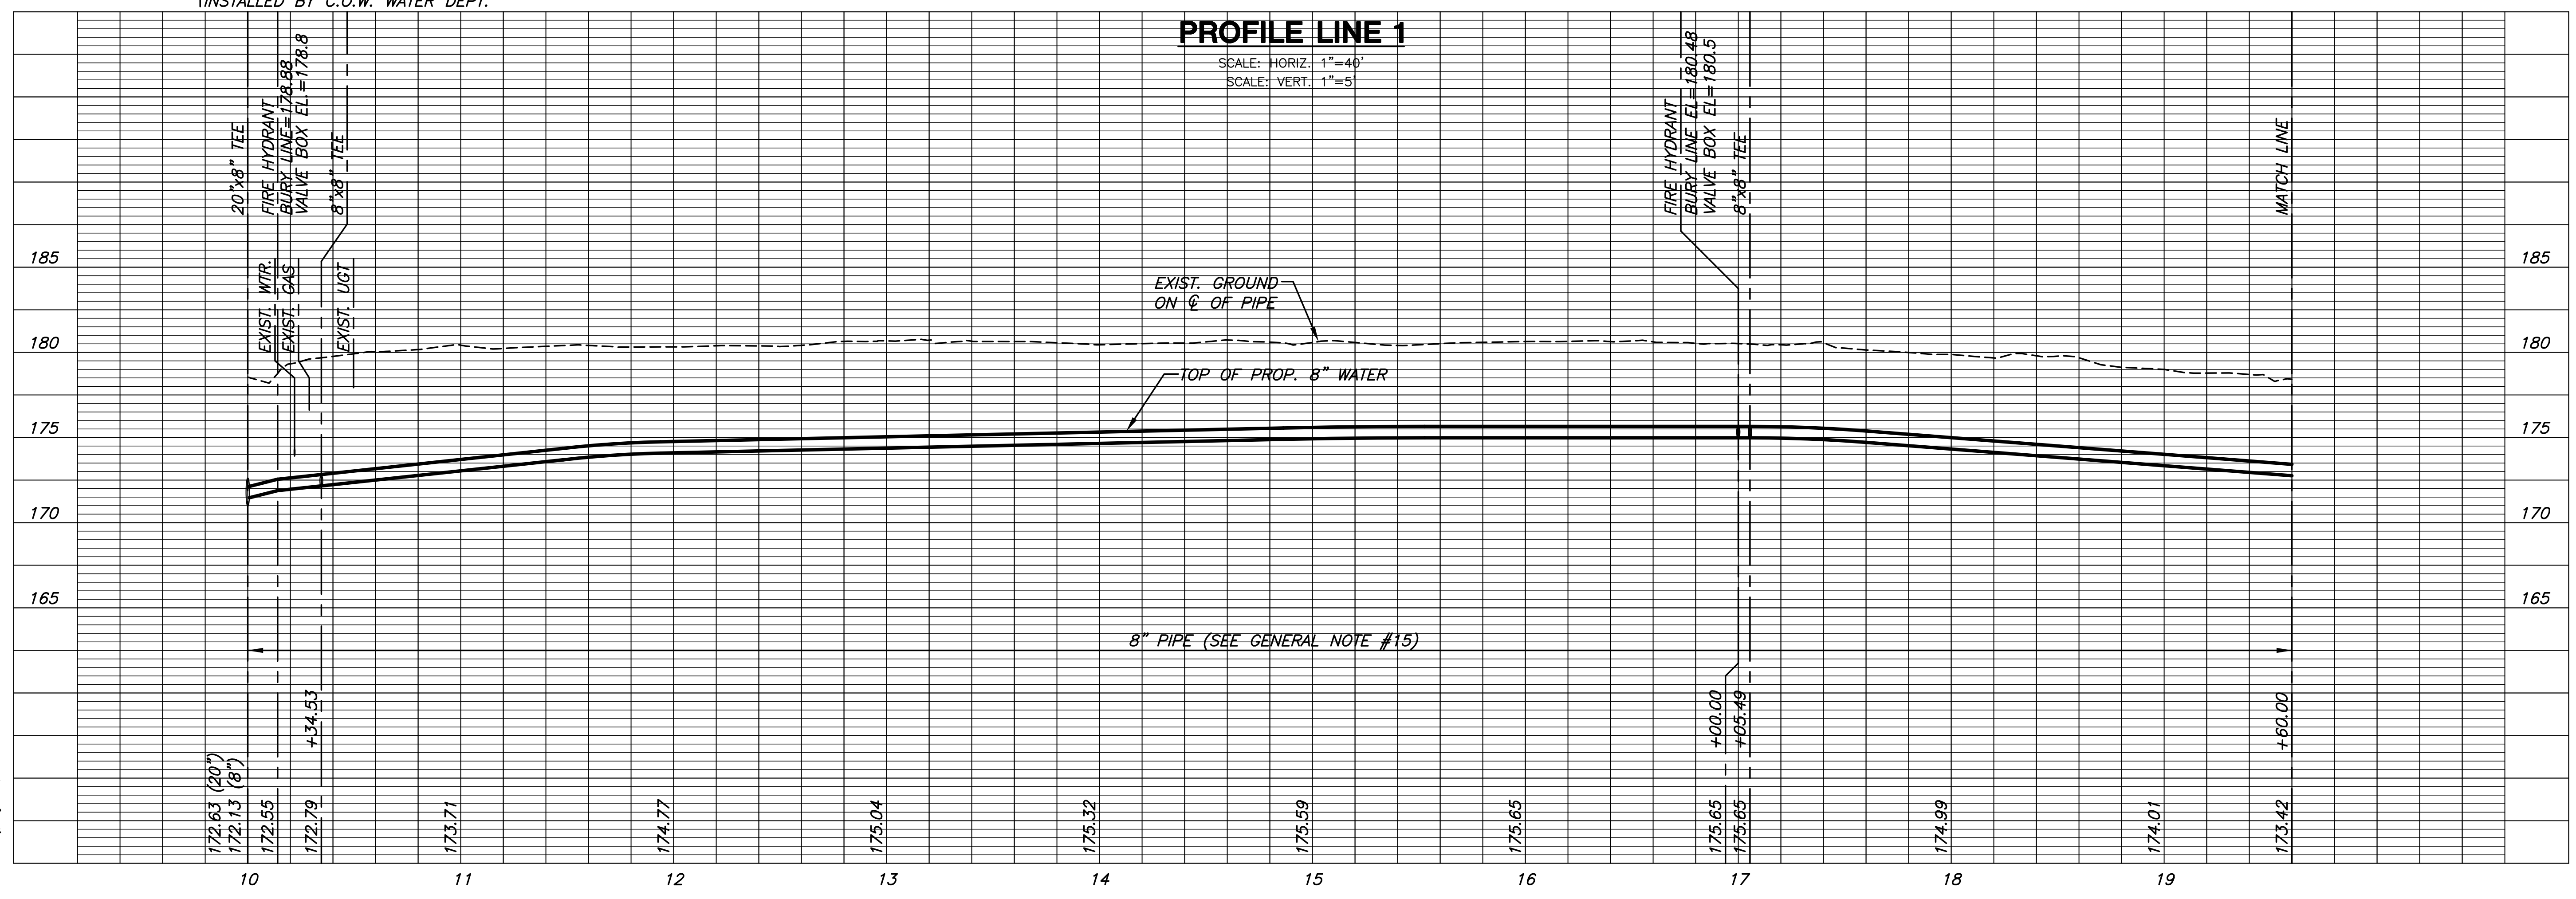

PLOT DATE: Tuesday, August 28, 2012 8:02:29PM

J:\CIVIL\06691\JWC\WTR\06691_01.DWG