




**WATER MAIN REPLACEMENT PLANS FOR
EASTBOROUGH SOUTH**

LINES 1 & 2
SHEET TITLE
448-90213
PROJECT NUMBER

DFL / JWC / JRA
DESIGNED DRAWN CHECKED

ISSUED
August 2012
REVISED

SHEET NO.
9 of 40

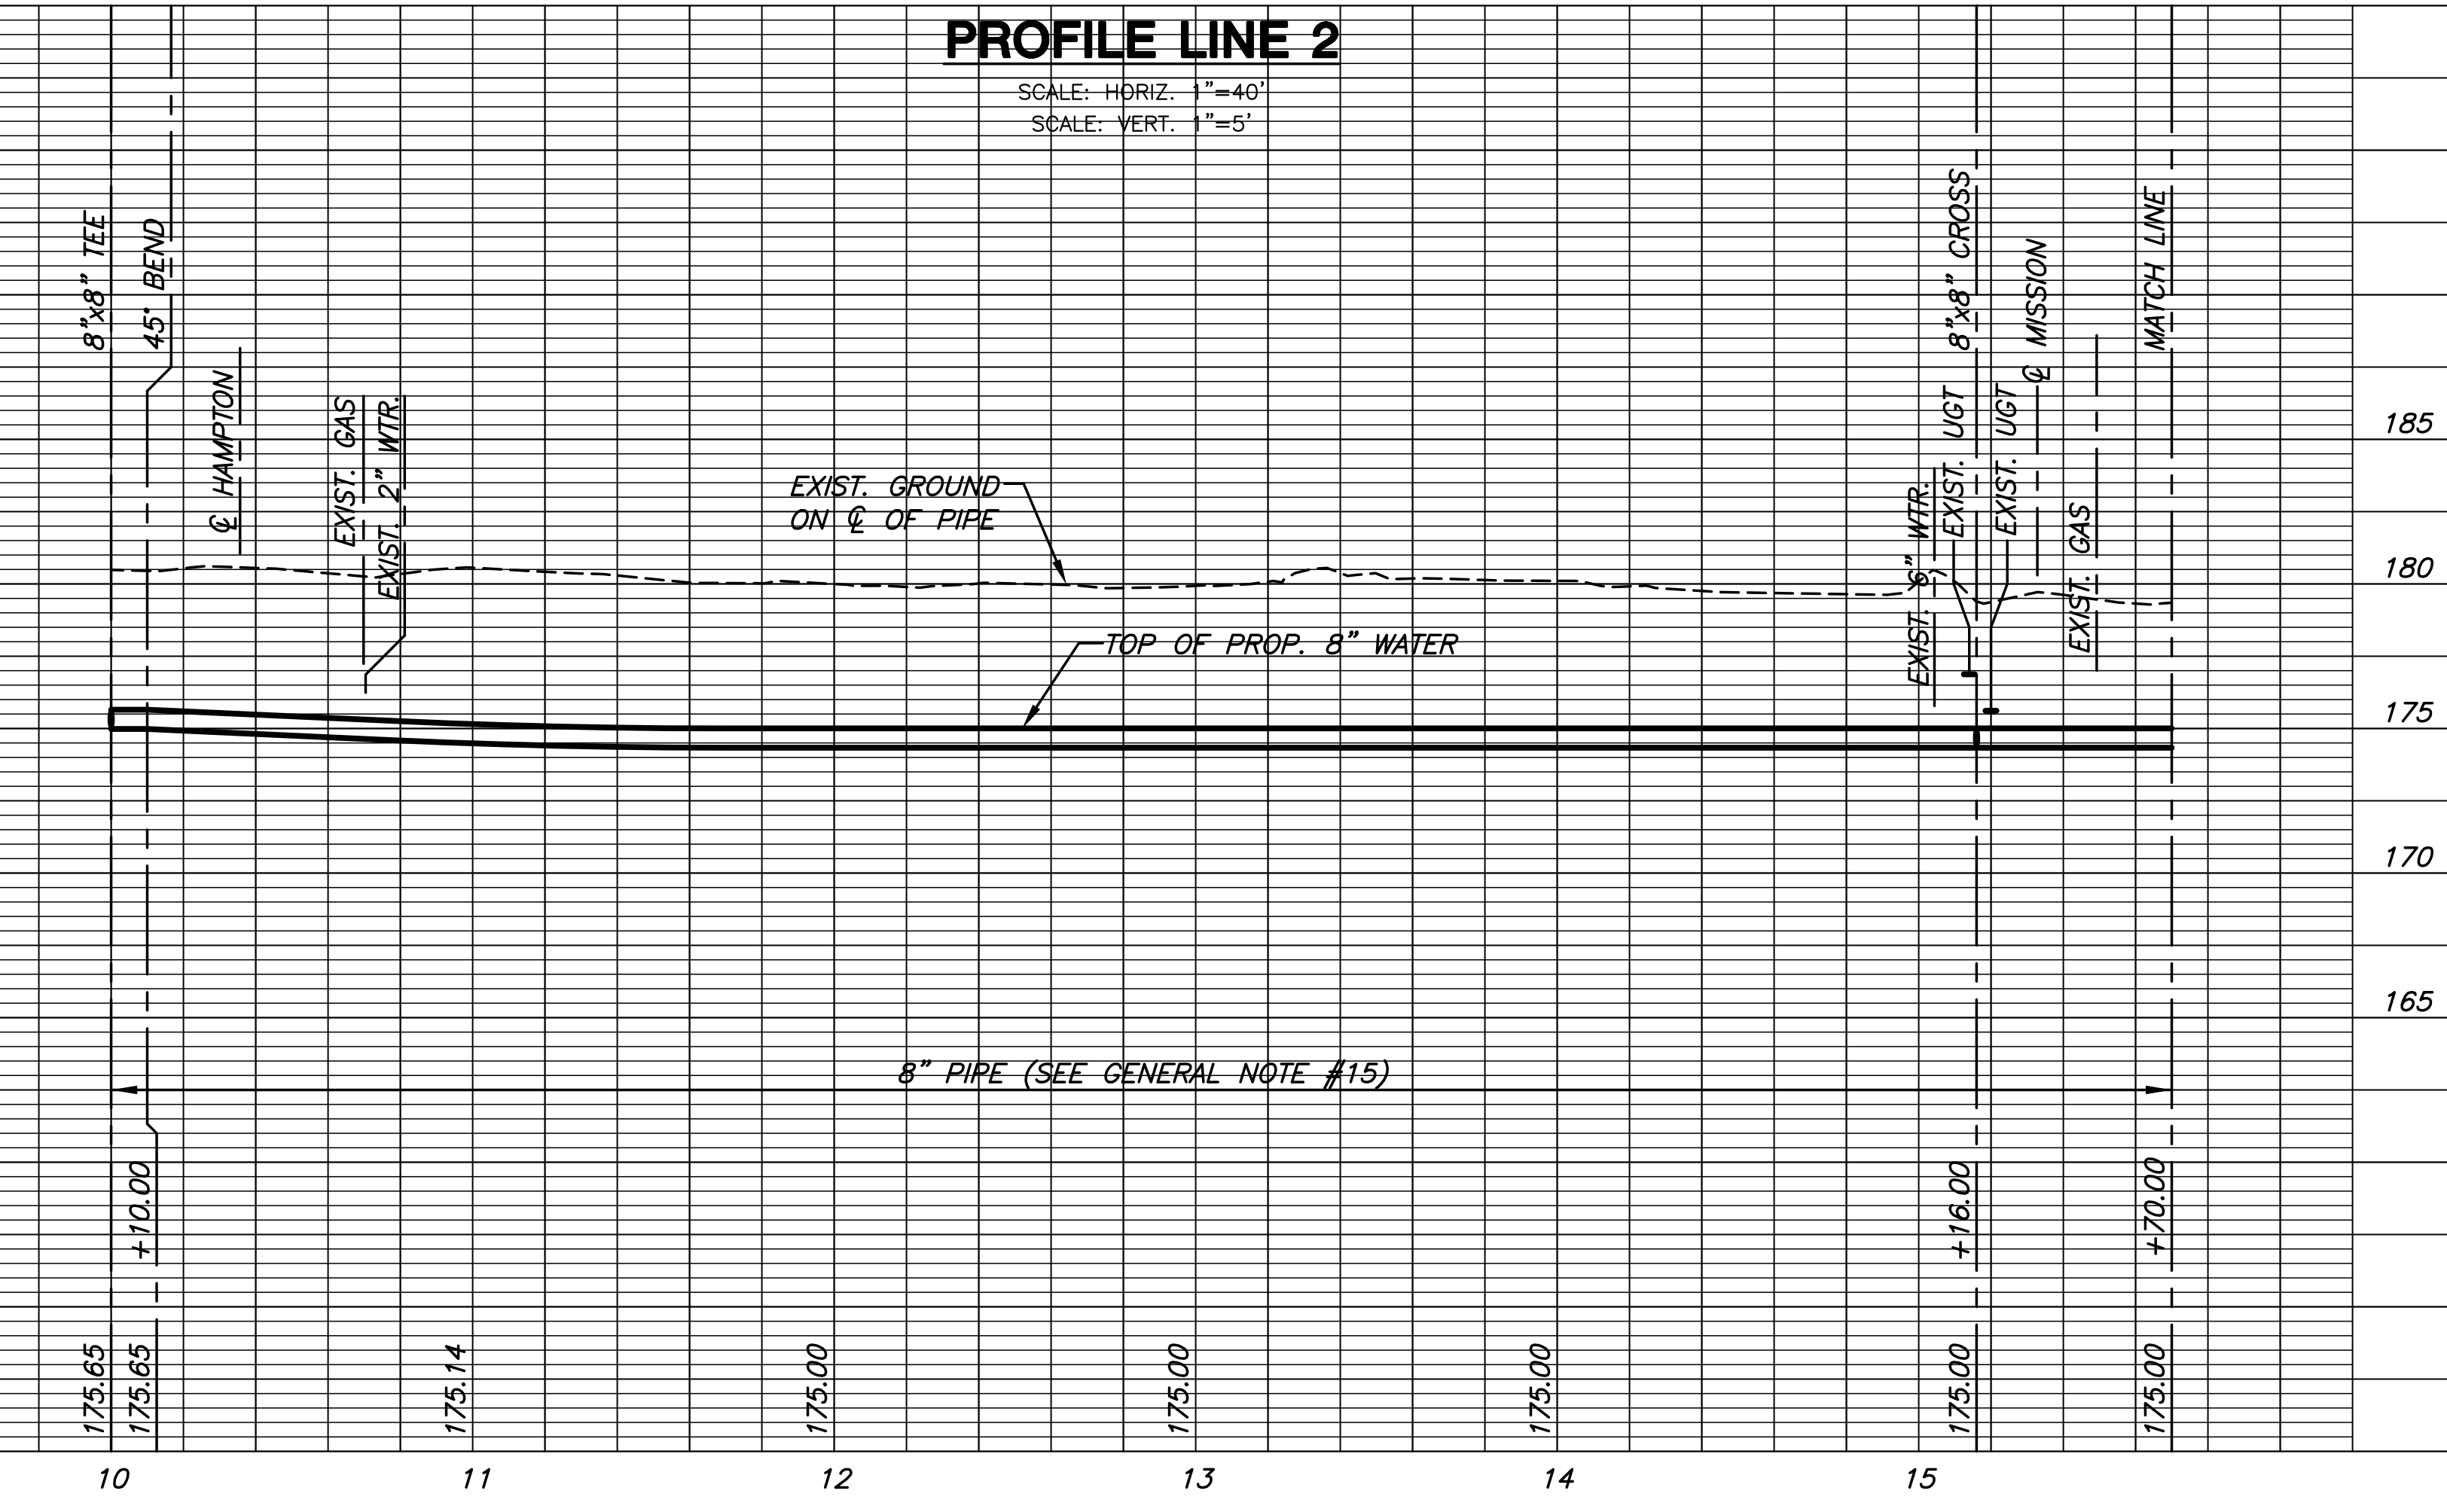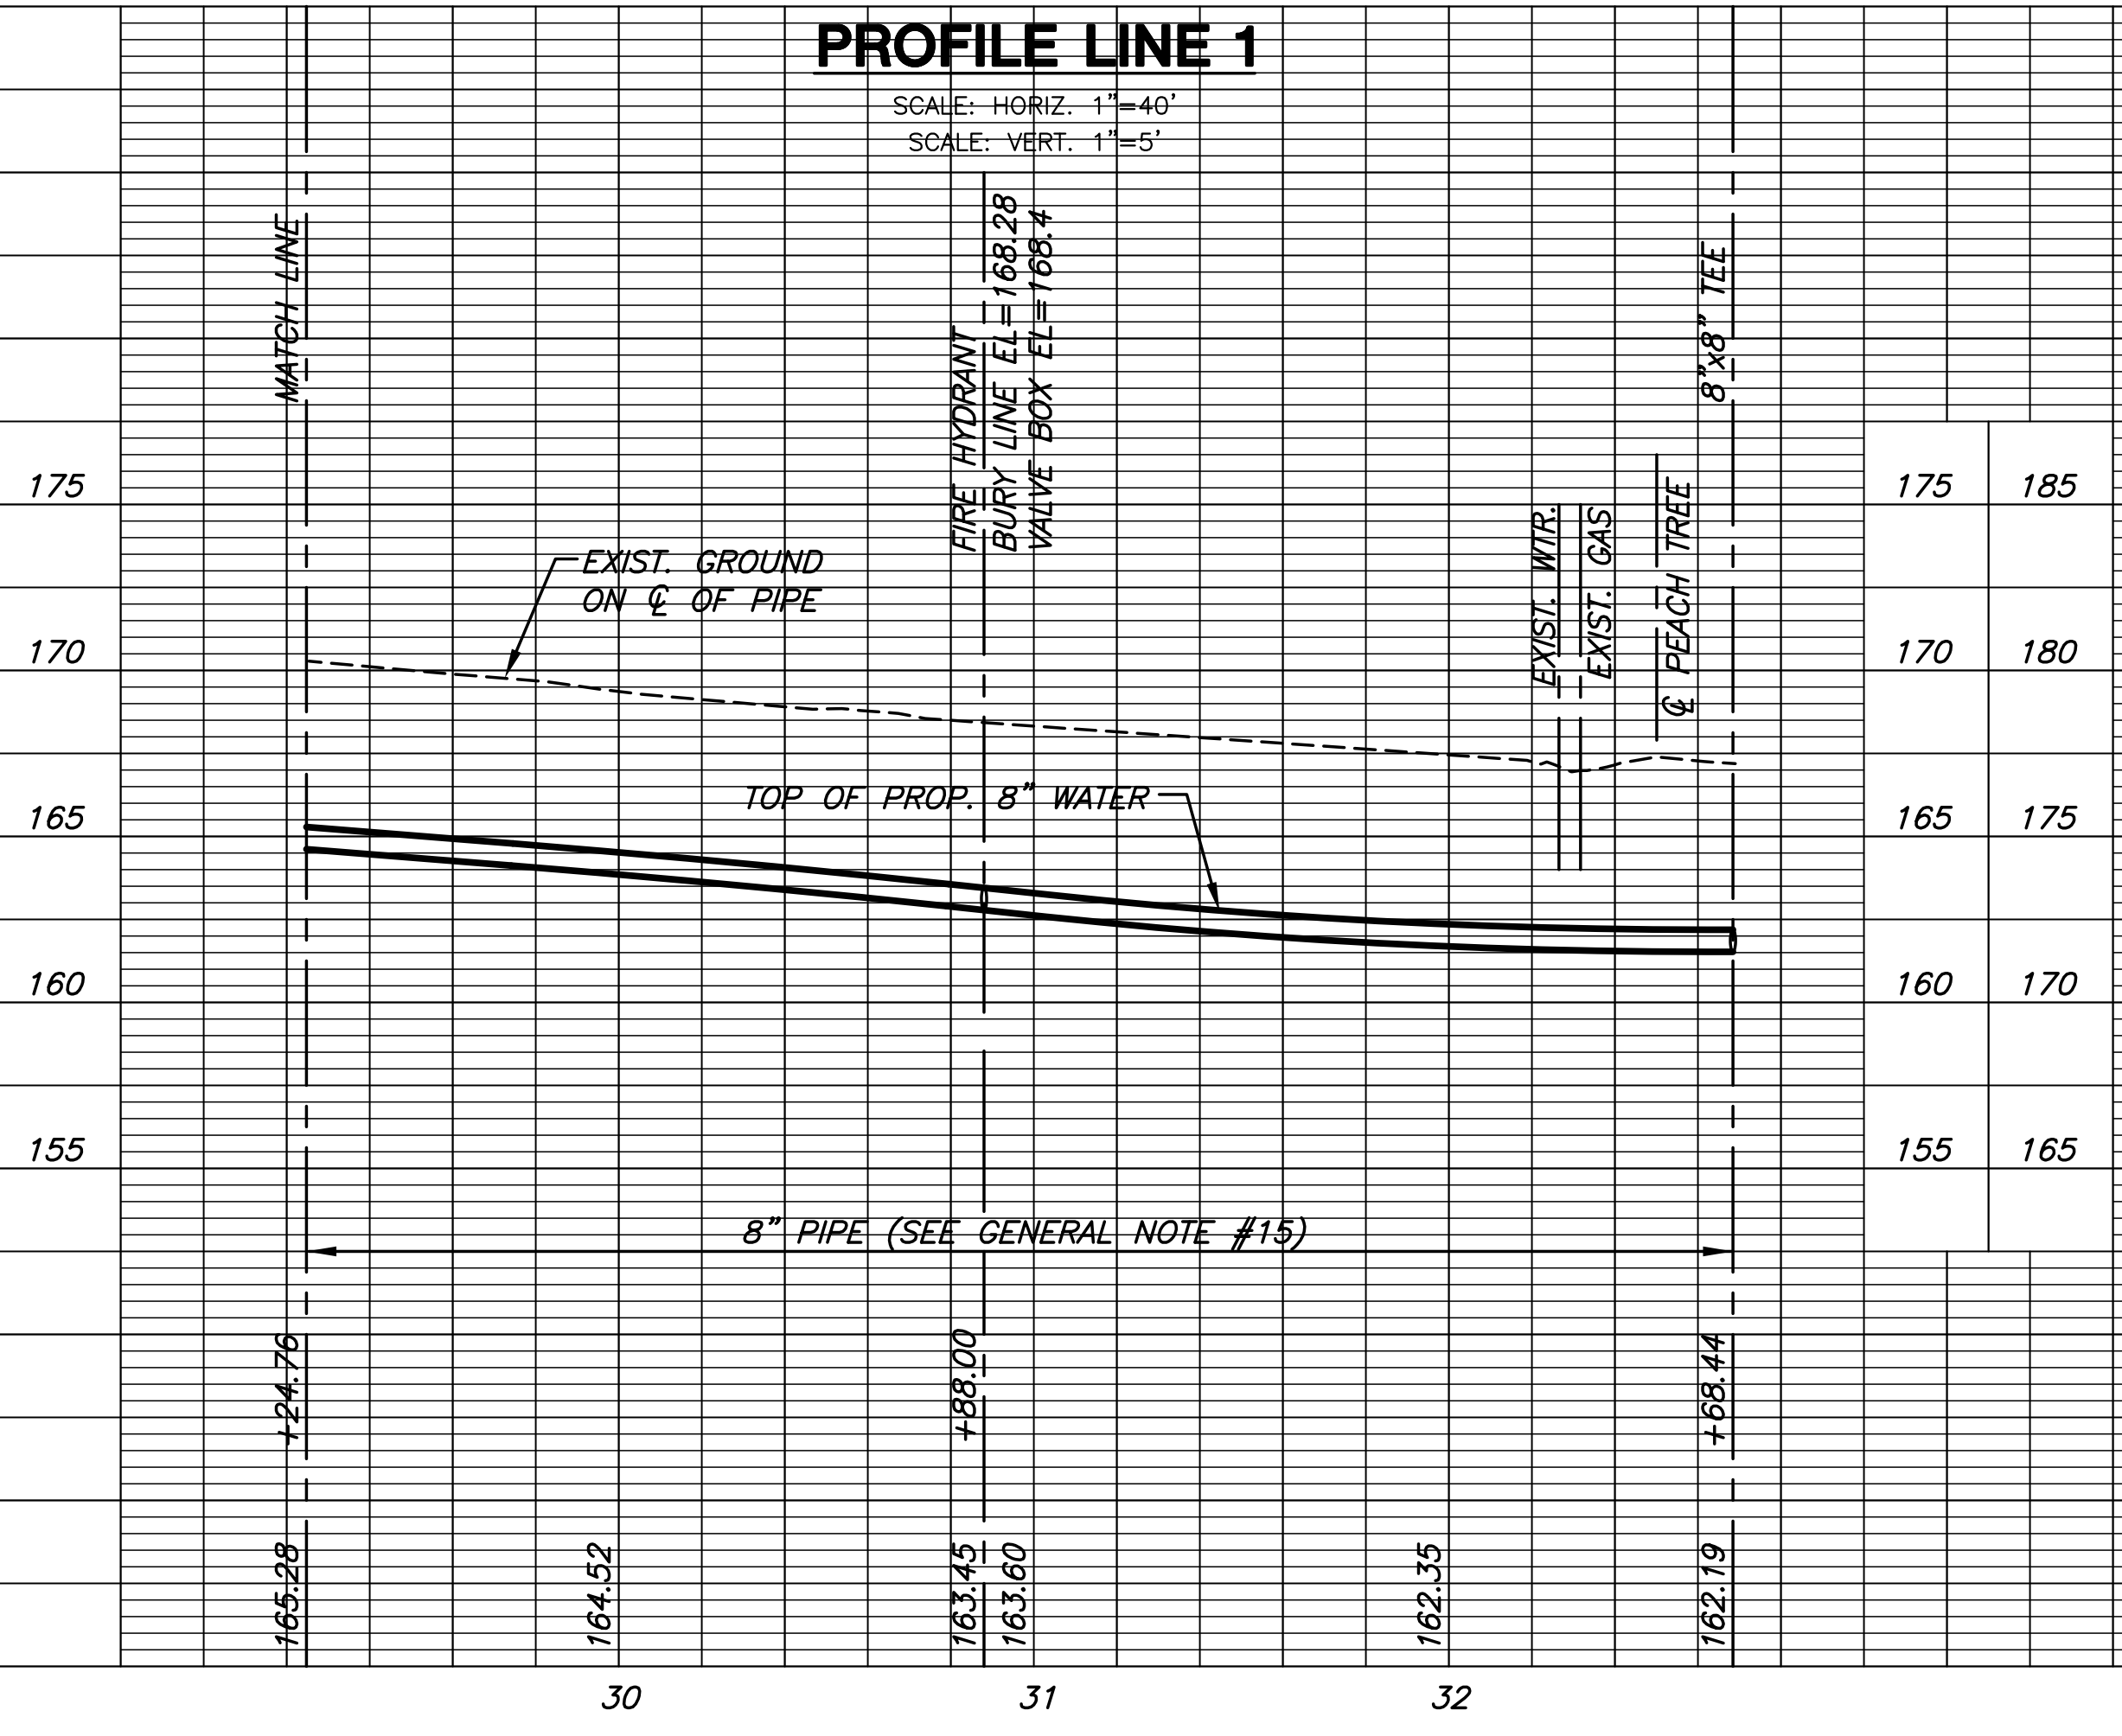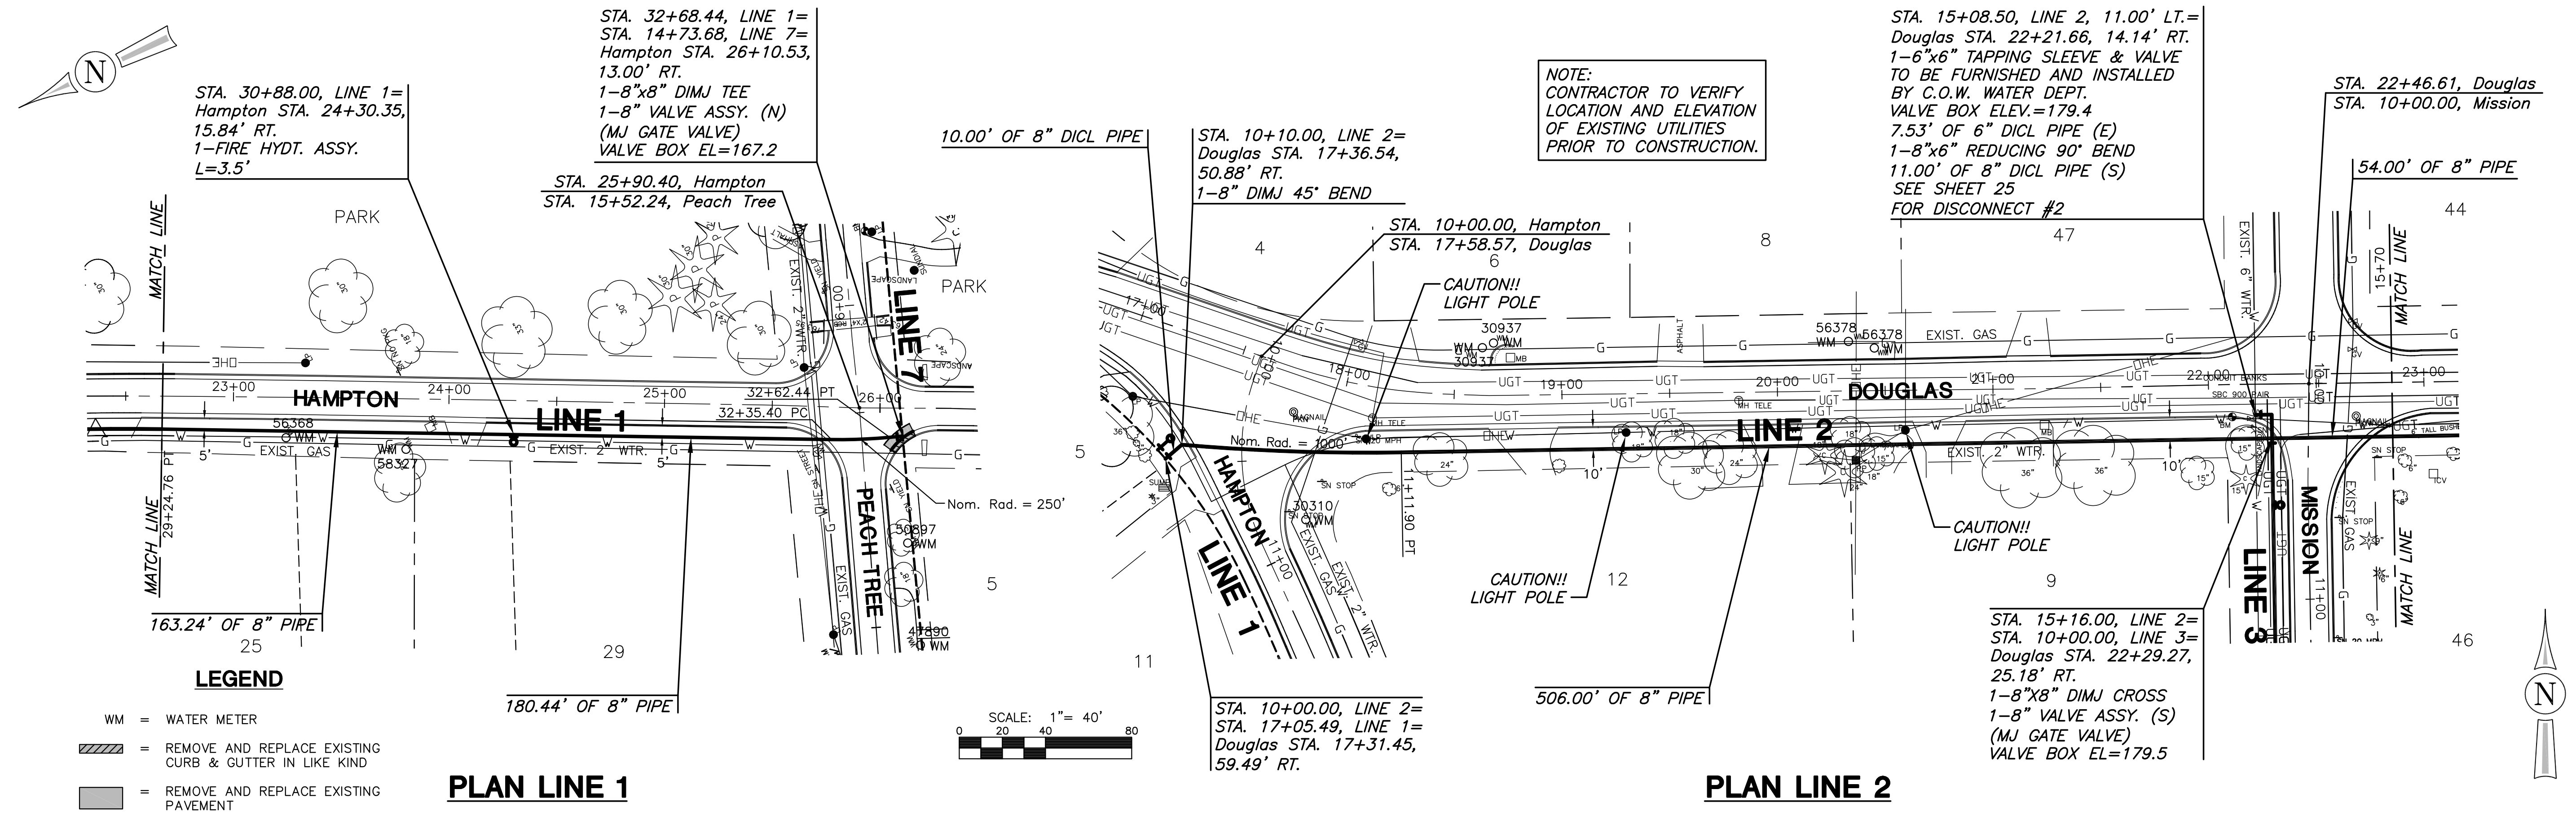

PLOTTED: Tuesday, August 28, 2012 8:03:29 AM

J:\CIVIL\06691\JWC\WTR\06691_C3.DWG