


Central Ave.

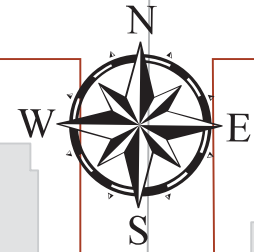

Pinecrest

Parkwood

MH 5847-332  
5225 E. Plaza  
Approx depth = 12.5 ft

Cleanout Structure 5847-333CO  
Pipe Abandoned In Place:  
(abandon the cleanout and 20 lf  
of pipe, per City Specs)  
5321 E. Plaza  
Approx depth = 11.2 ft

Plaza Ln.

5225

5321


Estimated 20 lf of Silt Fence

5847-333  
Construct Manhole  
(over the existing sanitary sewer, locate it 20 lf west of  
the existing cleanout and seal off the pipe to the east)  
Approx MH depth = 11.2 ft

**SITE 5**

PAGE 15 OF 22

3rd Street North

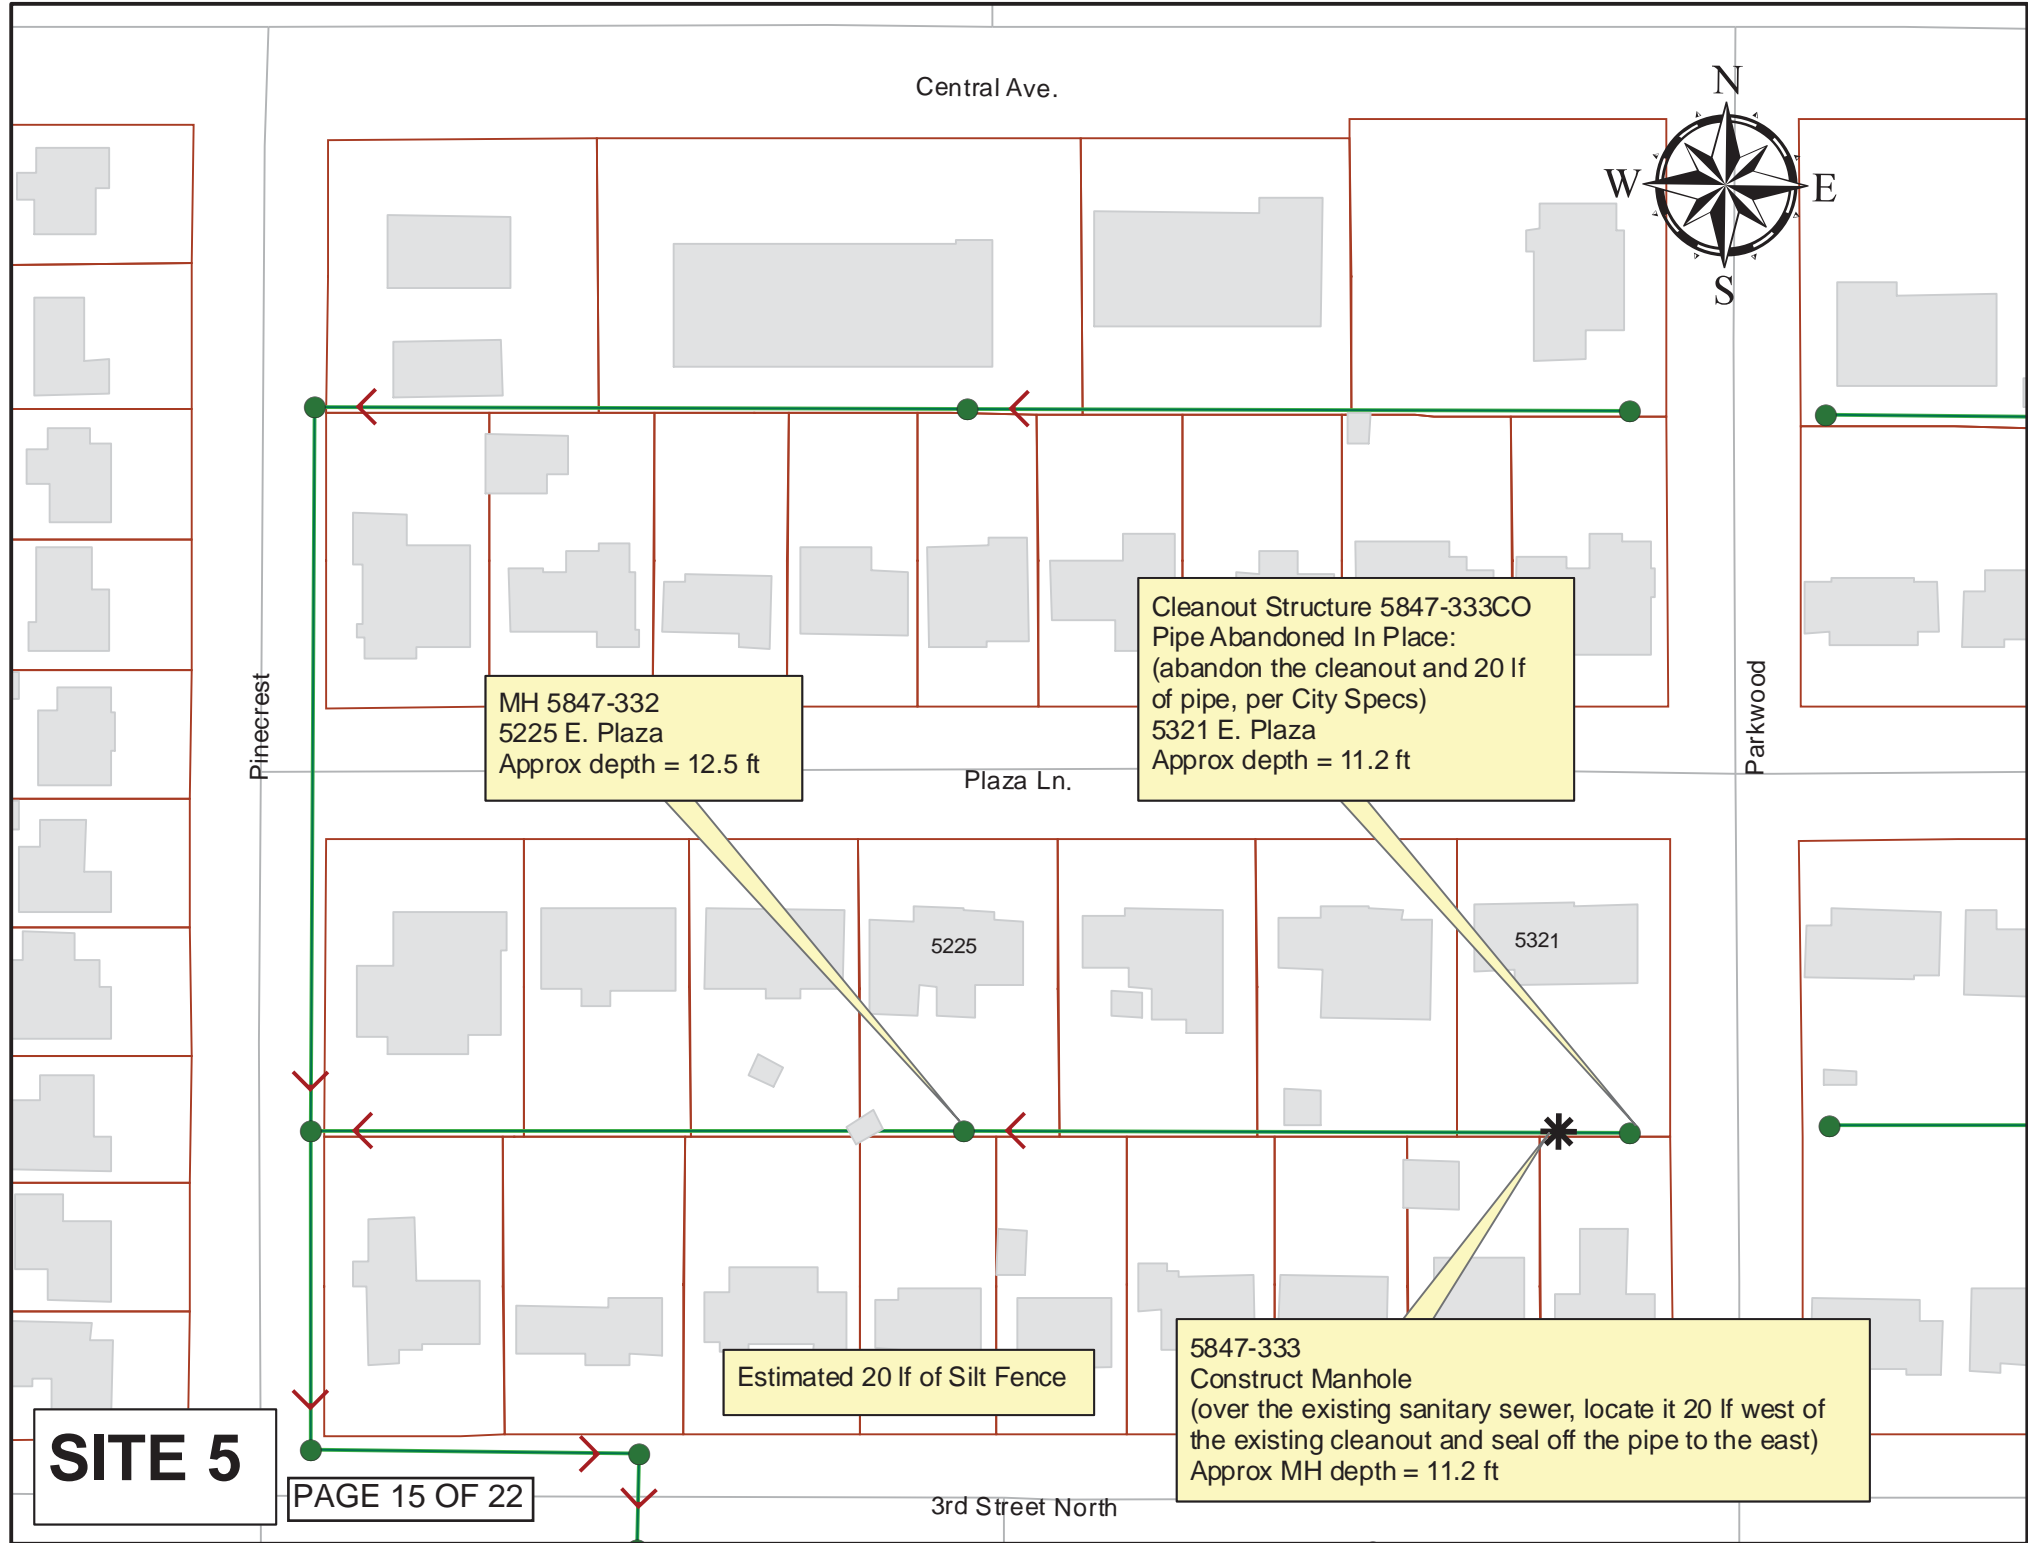

E PLAZA LN

5225

5321

N PARKWOOD LN

E 3RD ST N



## Video Inspection Master Report

8/2/2012  
1:26 PM

US Structure: 5847-333CO      5321 E PLAZA LN      Date Insp: 5/29/2012      Basin: E04D  
 DS Structure: 5847-332      5225 E PLAZA LN      Dir Televised: Downstream To Upstream

### Pipe Information

Shape: Round      Length Status: VCP      Project No. : E-179  
 Dia/Ht: 8      Material:      Index:  
 Length: 297.8      Slope: 0.400      Surface:

Obs. #	VTR Counter	Distance	Location	Description	Rating	Ratings		
						Obsrvd (gpm)	Est. (gpm)	Remain (gpm)
1		0.0	TV AGAINST FLOW	5847-332 DS Manhole	1	located under the fences		
16		52.8	5302 E 3RD ST N	Wye Service	1			
20		82.8	5308 E 3RD ST N	Wye Service	5			
21		85.4	5303 E PLAZA	Wye Service	2			
31		174.1	5314 E 3RD ST N	Wye Service	1			
32		177.0	5315 E PLAZA	Break-In Conn	1			
45		232.2	5320 E 3RD ST N	Break-In Conn	1			
48		<b>259.5</b>	<b>5326 E 3RD ST N</b>	Wye Service	4			
49		<b>262.4</b>	<b>5321 E PLAZA</b>	Wye Service	1			
50		268.3		Roots	1			
51		269.1		Crack-Horizontal	2			
52		280.3		Broken Pipe	3			
53		284.4		Sealed Off Wye	1			
54		284.4		Broken Pipe	4			
55		286.9		Sealed Off Wye	1			
56		287.5		Broken Pipe	4			
57		289.9		Broken Pipe	4			
58		<b>295.7</b>	<b>US Cleanout 5847-333CO</b>		1			

Condensed tv log to show tap locations. Pipe is in poor condition and will be lined in the future.

The easterly 20 if is badly broken and would need replaced if we didn't locate the new manhole west from the cleanout location.