



**WATER DISTRIBUTION SYSTEM IMPROVEMENTS**  
**GREENWICH BUSINESS CENTER**  
**PHASE 2**

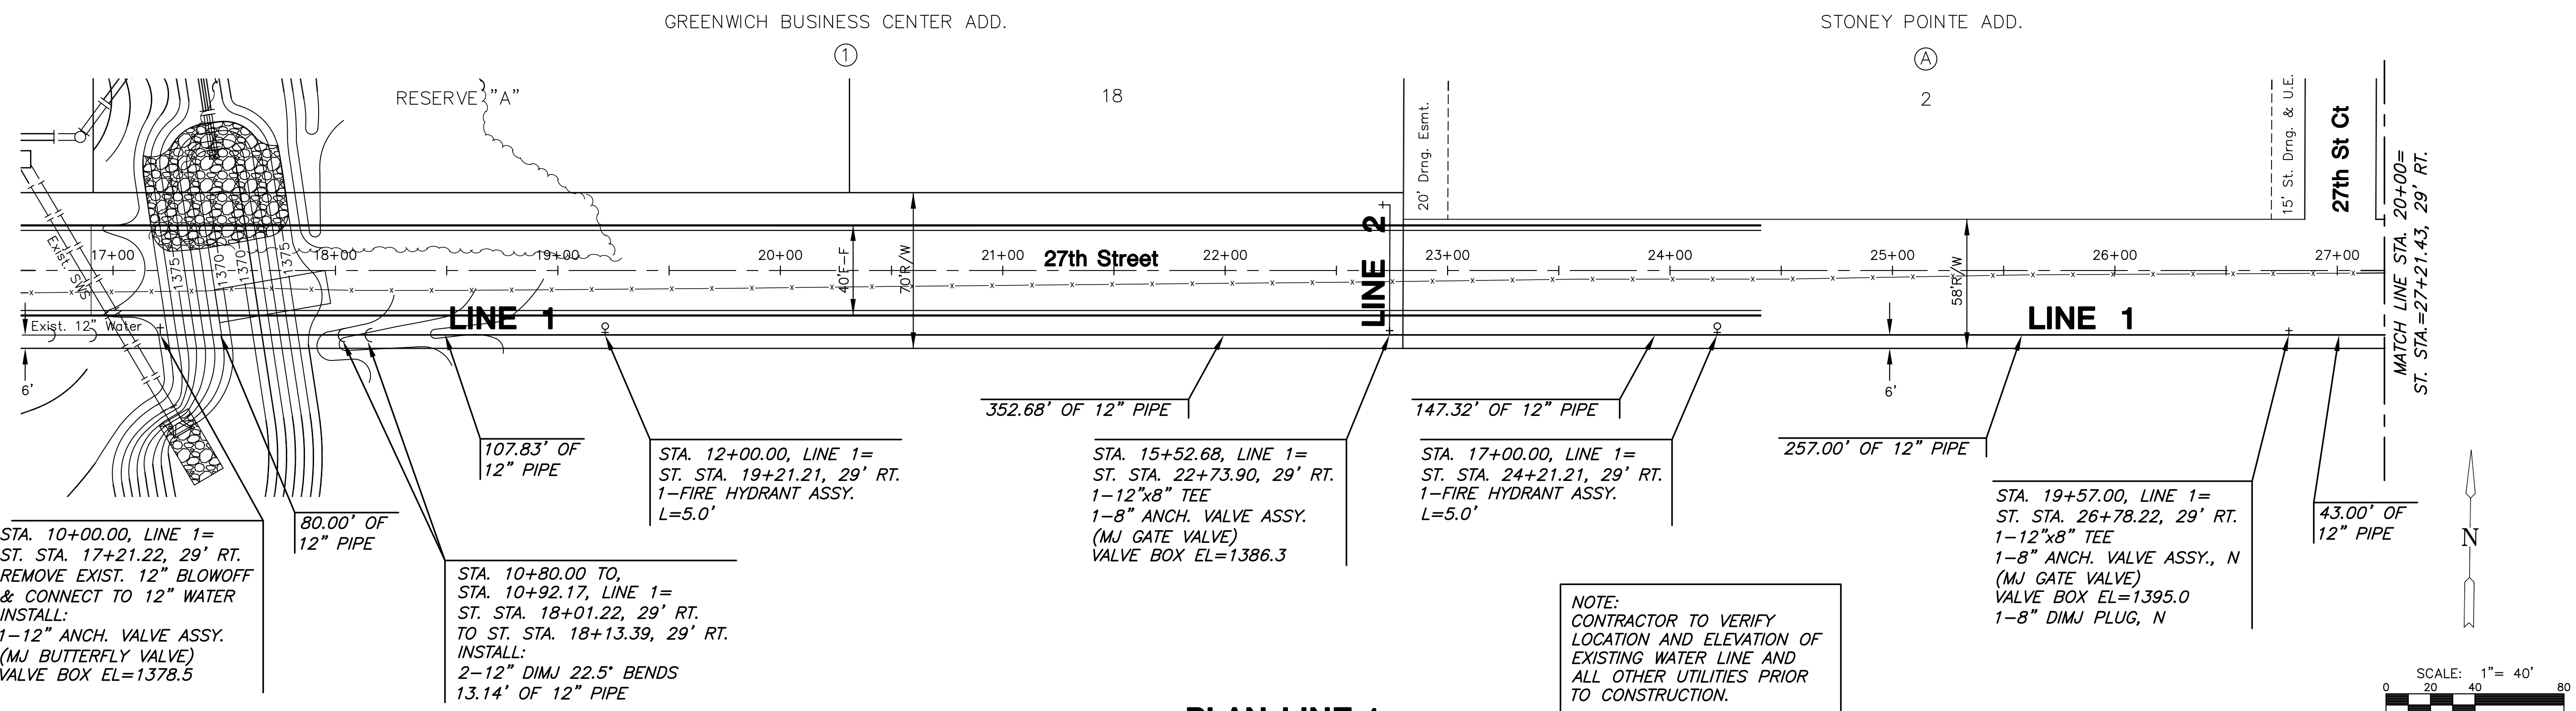

**PLAN LINE 1**  
**PROFILE LINE 1**

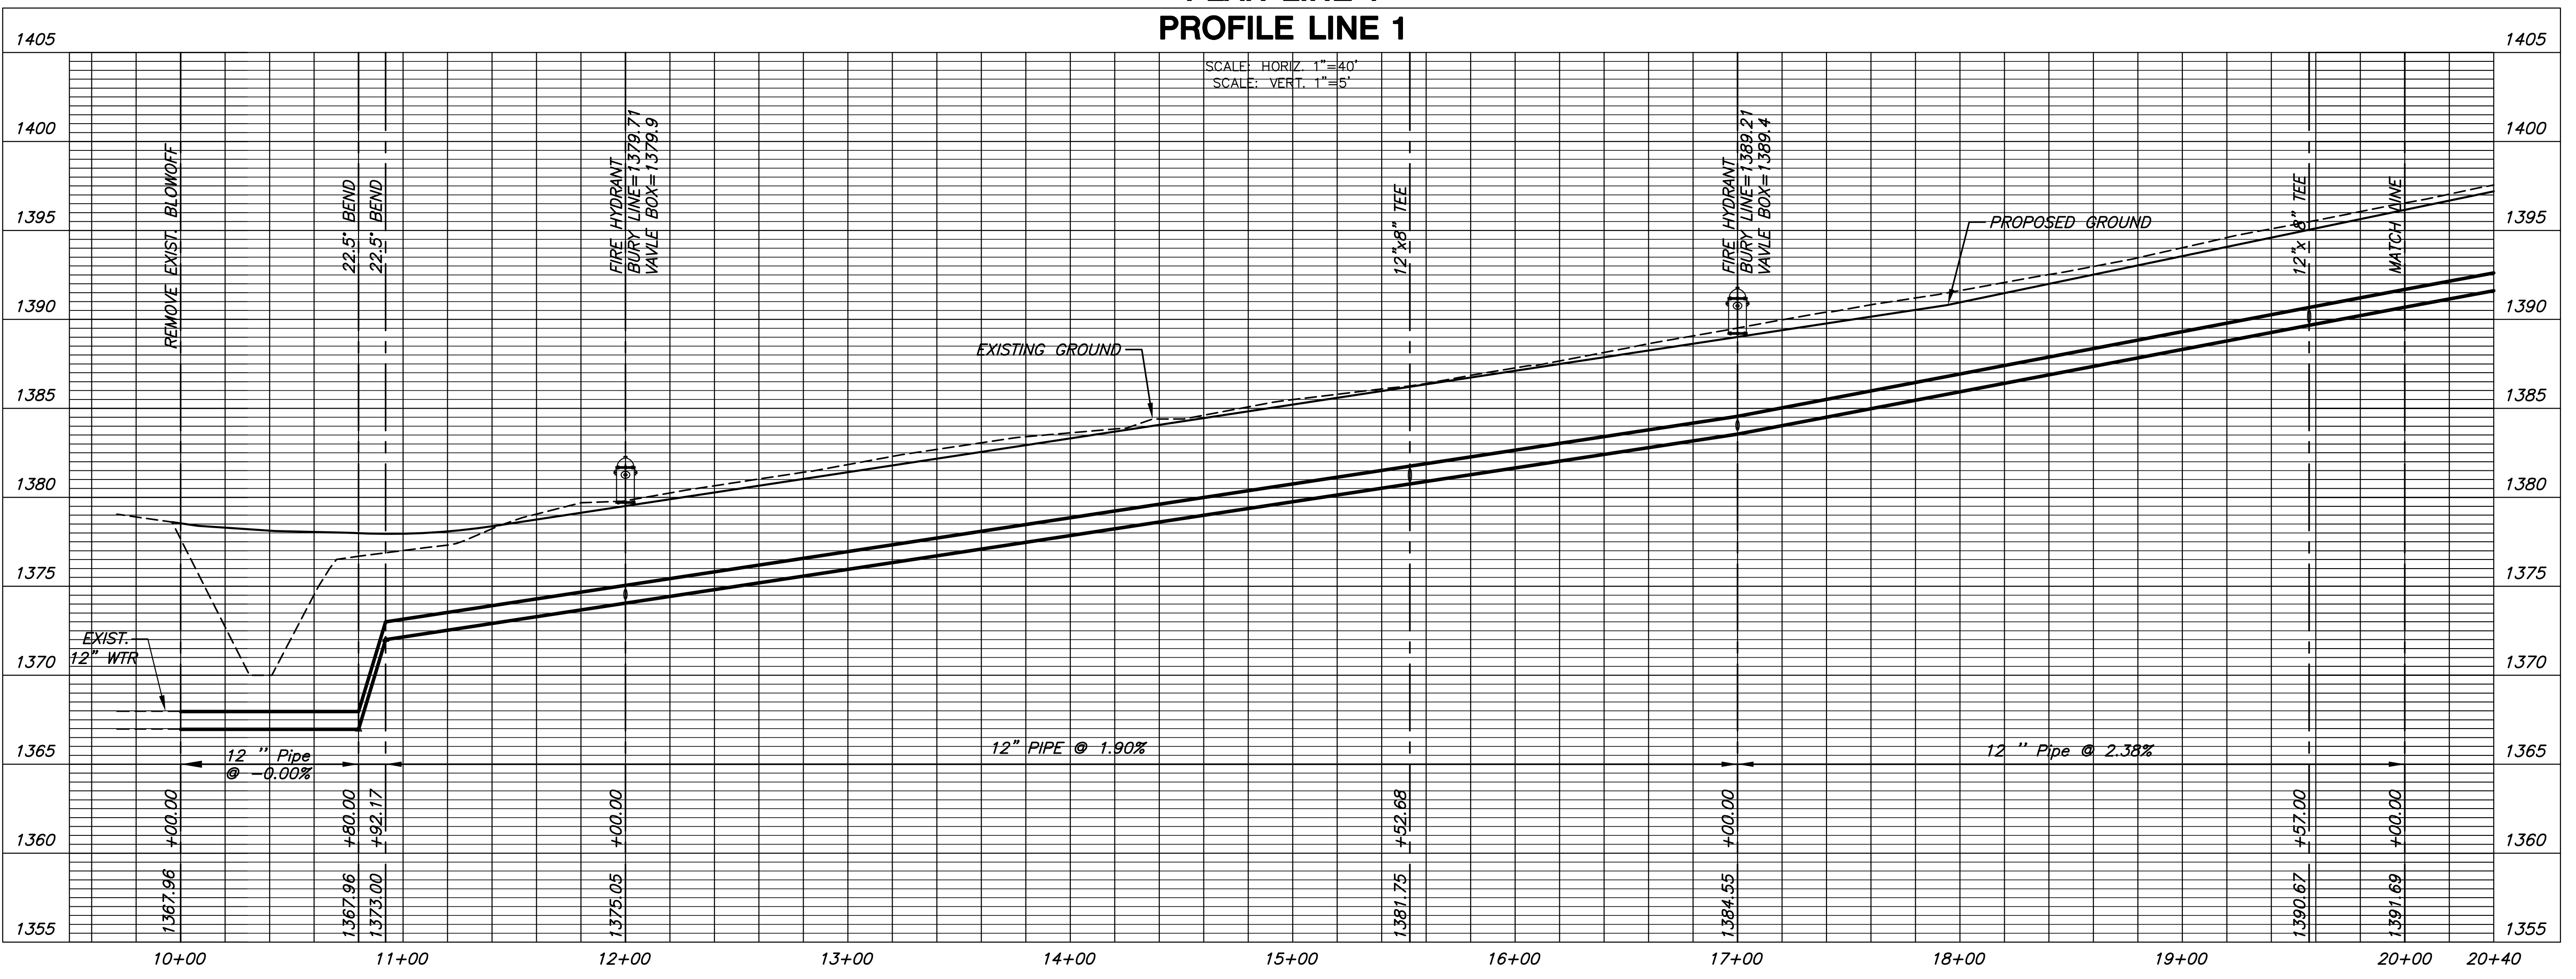

**LINE 1**  
SHEET TITLE  
448-90519  
PROJECT NUMBER

DFL / KKL / GJA  
DESIGNED / DRAWN / CHECKED

ISSUED  
September 2012  
REVISED

SHEET NO.  
**3 of 13**