

**WATER DISTRIBUTION SYSTEM IMPROVEMENTS
GREENWICH BUSINESS CENTER
PHASE 2**

BUBBLE MAP


SHEET TITLE
448-90519
PROJECT NUMBER

DFL / KKL / GJA
DESIGNED / DRAWN / CHECKED

ISSUED
September 2012

REVISED

SHEET NO.
6 of 13

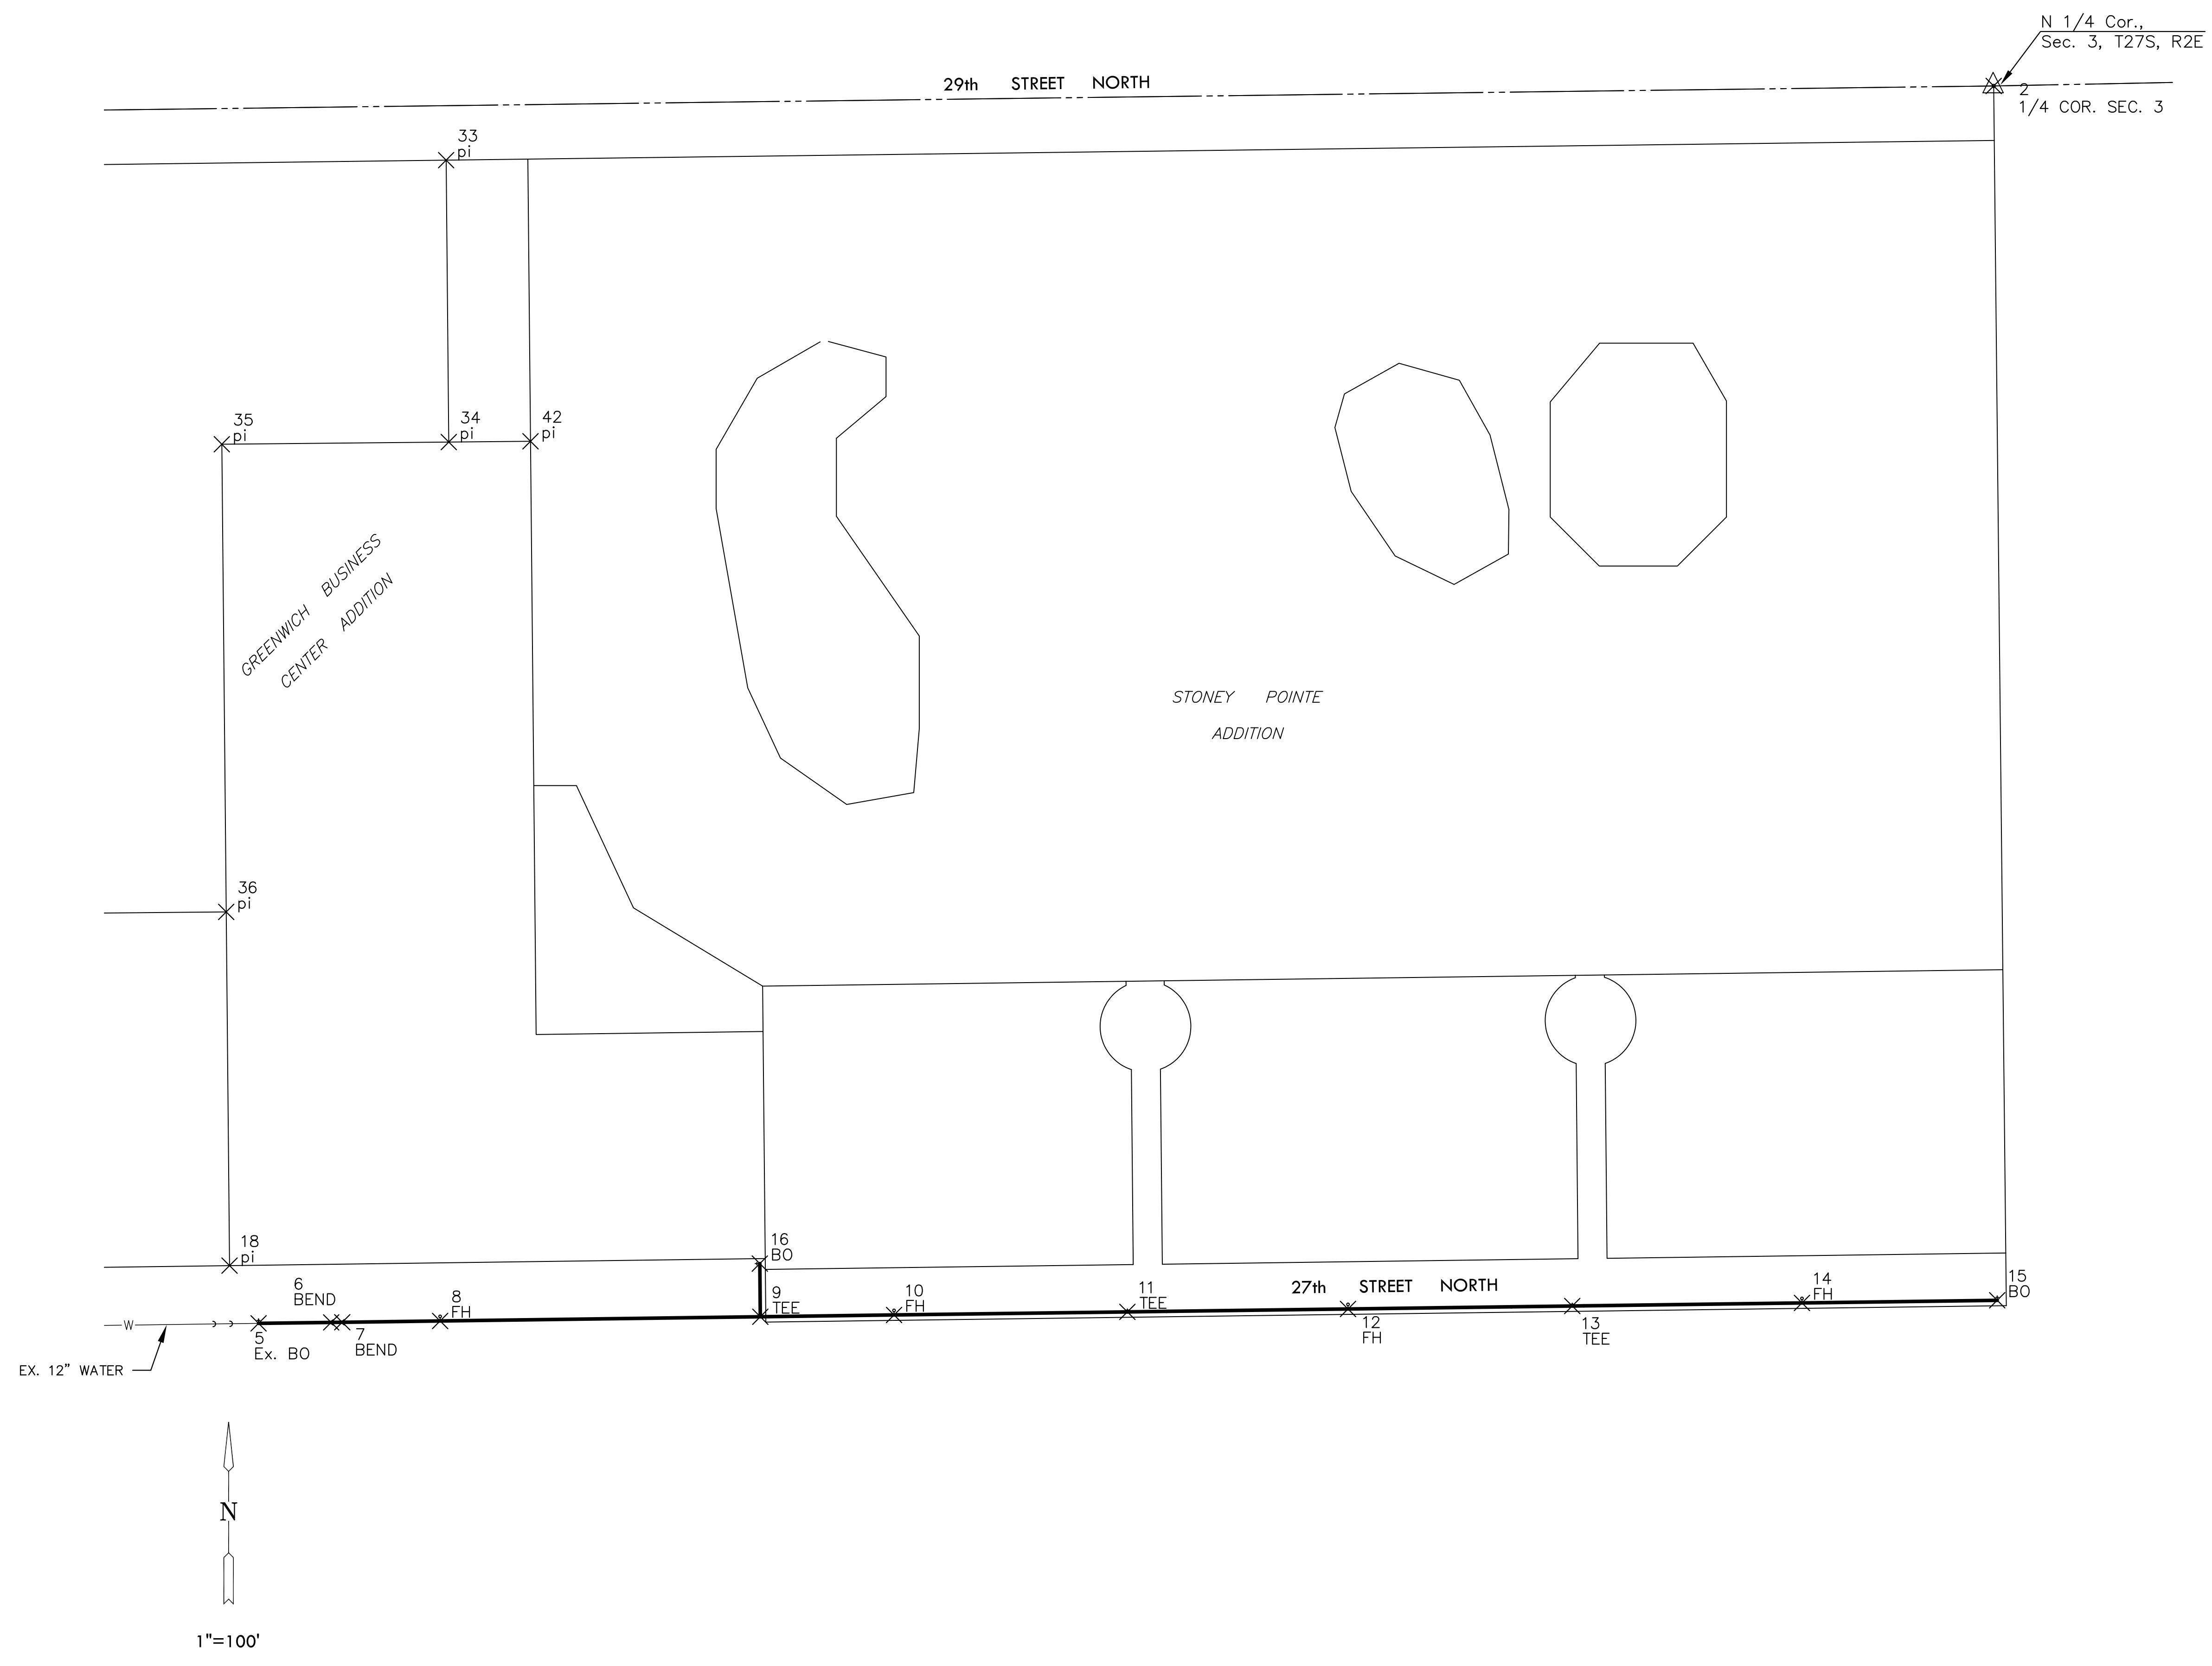

PLAT POINTS

Point #	Northing	Easting	Desc.
1	1705123.17	1686161.85	NW COR. SEC. 3
2	1705156.83	1688806.75	1/4 COR. SEC. 3
3	1702482.70	1688834.53	CENTER SEC.3
4	1702442.39	1686187.17	W 1/4 COR. SEC. 3

PLAT POINTS

Point #	Northing	Easting	Desc.
18	1703857.89	1686863.83	pi
19	1703853.13	1686503.86	pi
20	1703850.22	1686283.88	pi
21	1703849.56	1686233.88	pi
22	1703899.56	1686233.41	pi
23	1704241.43	1686230.18	pi
24	1704491.42	1686227.82	pi
25	1704774.00	1686225.15	pi
26	1704796.44	1686228.30	pi
27	1704874.14	1686239.21	pi
28	1705024.13	1686237.79	pi
29	1705049.44	1686262.55	pi
30	1705051.35	1686412.54	pi
31	1705064.38	1686492.42	pi
32	1705067.63	1686512.34	pi
33	1705075.13	1687102.35	pi
34	1704764.72	1687105.28	pi
35	1704762.36	1686855.29	pi
36	1704247.39	1686860.15	pi
37	1704798.96	1686494.93	pi
38	1704493.97	1686497.81	pi
39	1704243.99	1686500.17	pi
42	1704765.57	1687195.27	pi

WATER POINTS

Point #	Northing	Easting	Desc.
5	1703794.31	1686895.75	Ex. BO
6	1703795.36	1686975.75	BEND
7	1703795.52	1686987.91	BEND
8	1703796.95	1687095.73	FH
9	1703801.61	1687448.39	TEE
10	1703803.56	1687595.69	FH
11	1703806.96	1687852.67	TEE
12	1703810.17	1688095.64	FH
13	1703813.44	1688342.63	TEE
14	1703816.78	1688595.60	FH
15	1703819.76	1688810.64	BO
16	1703860.10	1687447.84	BO

PLOTED: Wednesday, September 12, 2012 @ 07:02AM

J:\CIVIL\060309\DWG\CIVIL\3D\WTR\PHASE 2\BUBBLE.DWG