

STORM WATER DRAIN PLANS FOR
REMINGTON PLACE ADDITION
PROJECT NO. 468-84787

**SWS PLAN & PROFILE
LINES 1 & 2**




SHEET TITLE
1201010125
PROJECT NUMBER

SPE / DM / BLB
DESIGNED / DRAWN / CHECKED

ISSUED
September 2012

REVISED

SHEET NO.
5 of 15

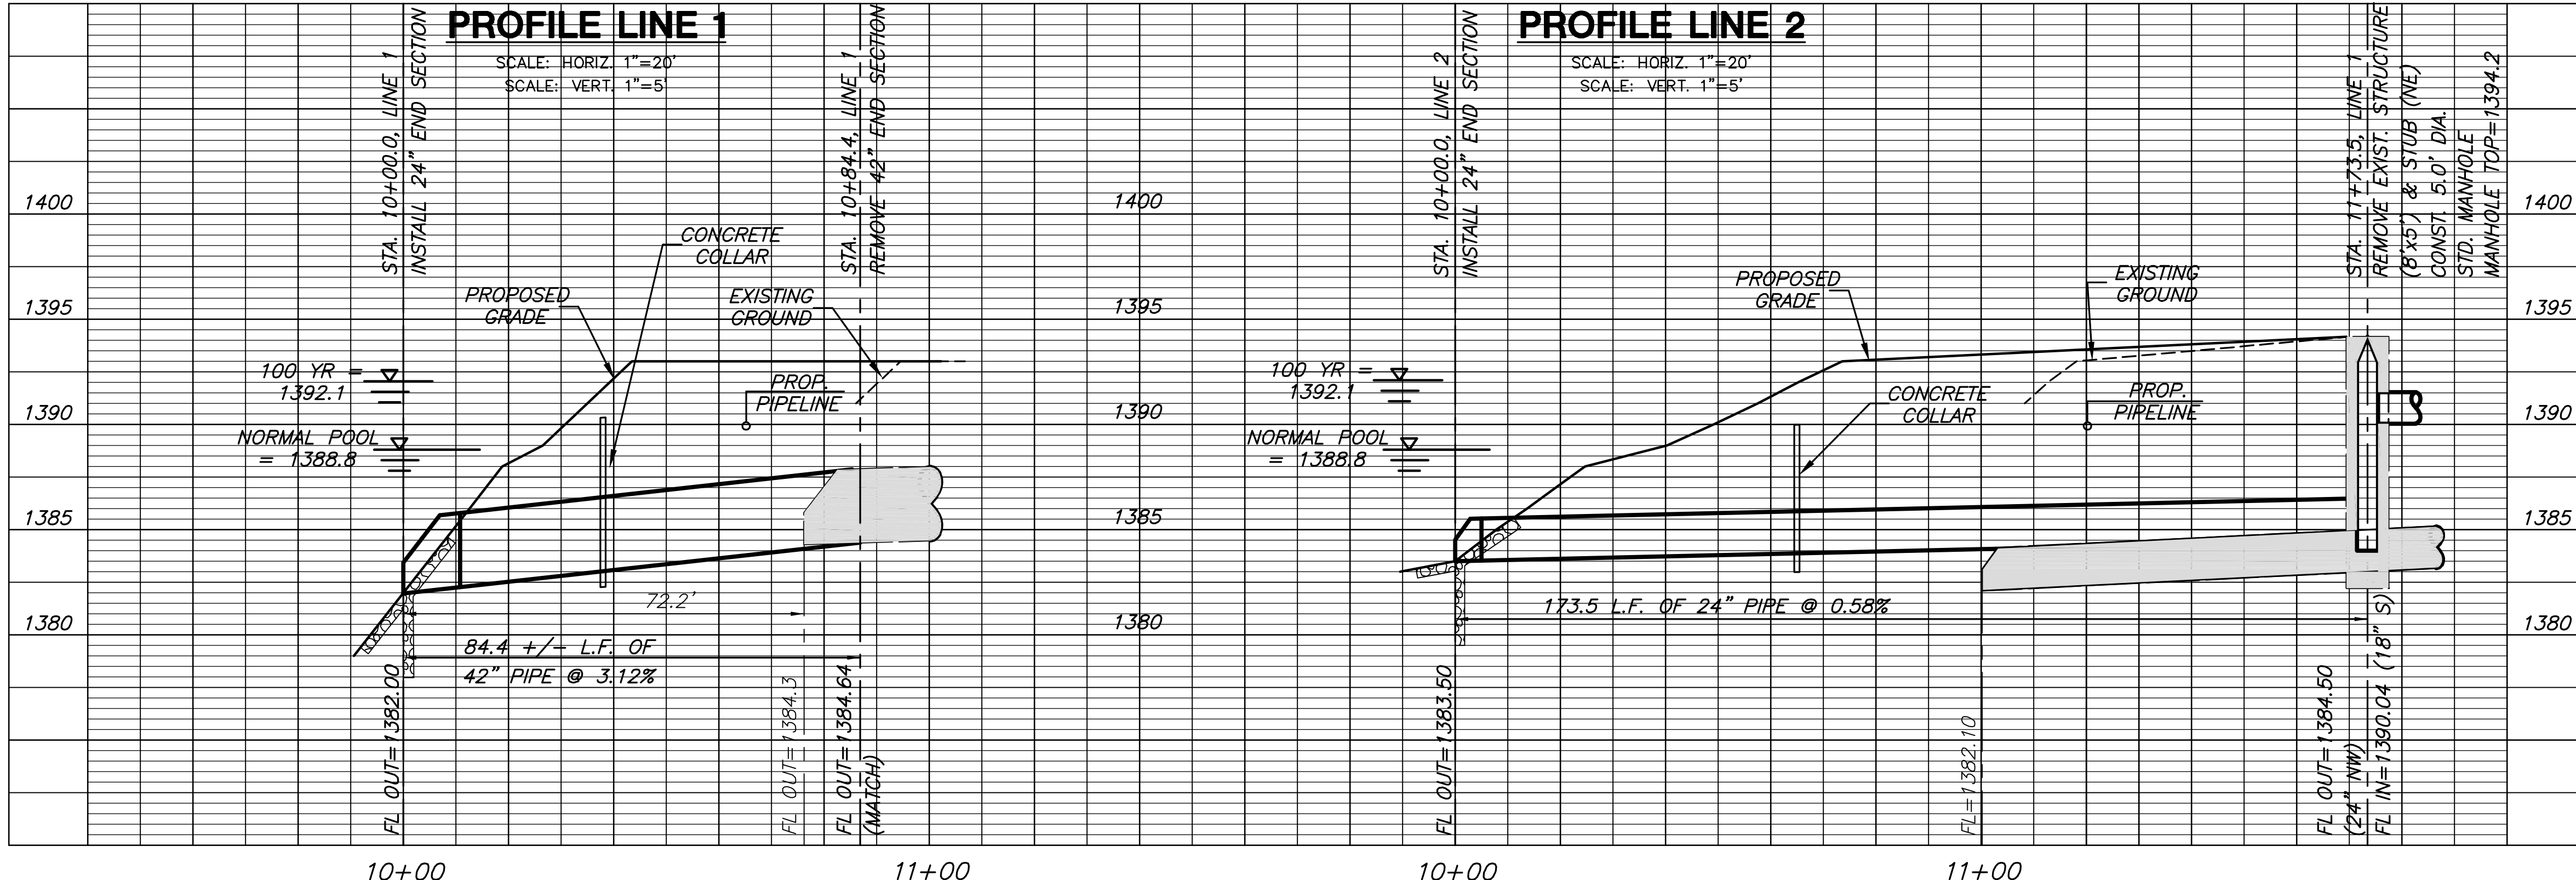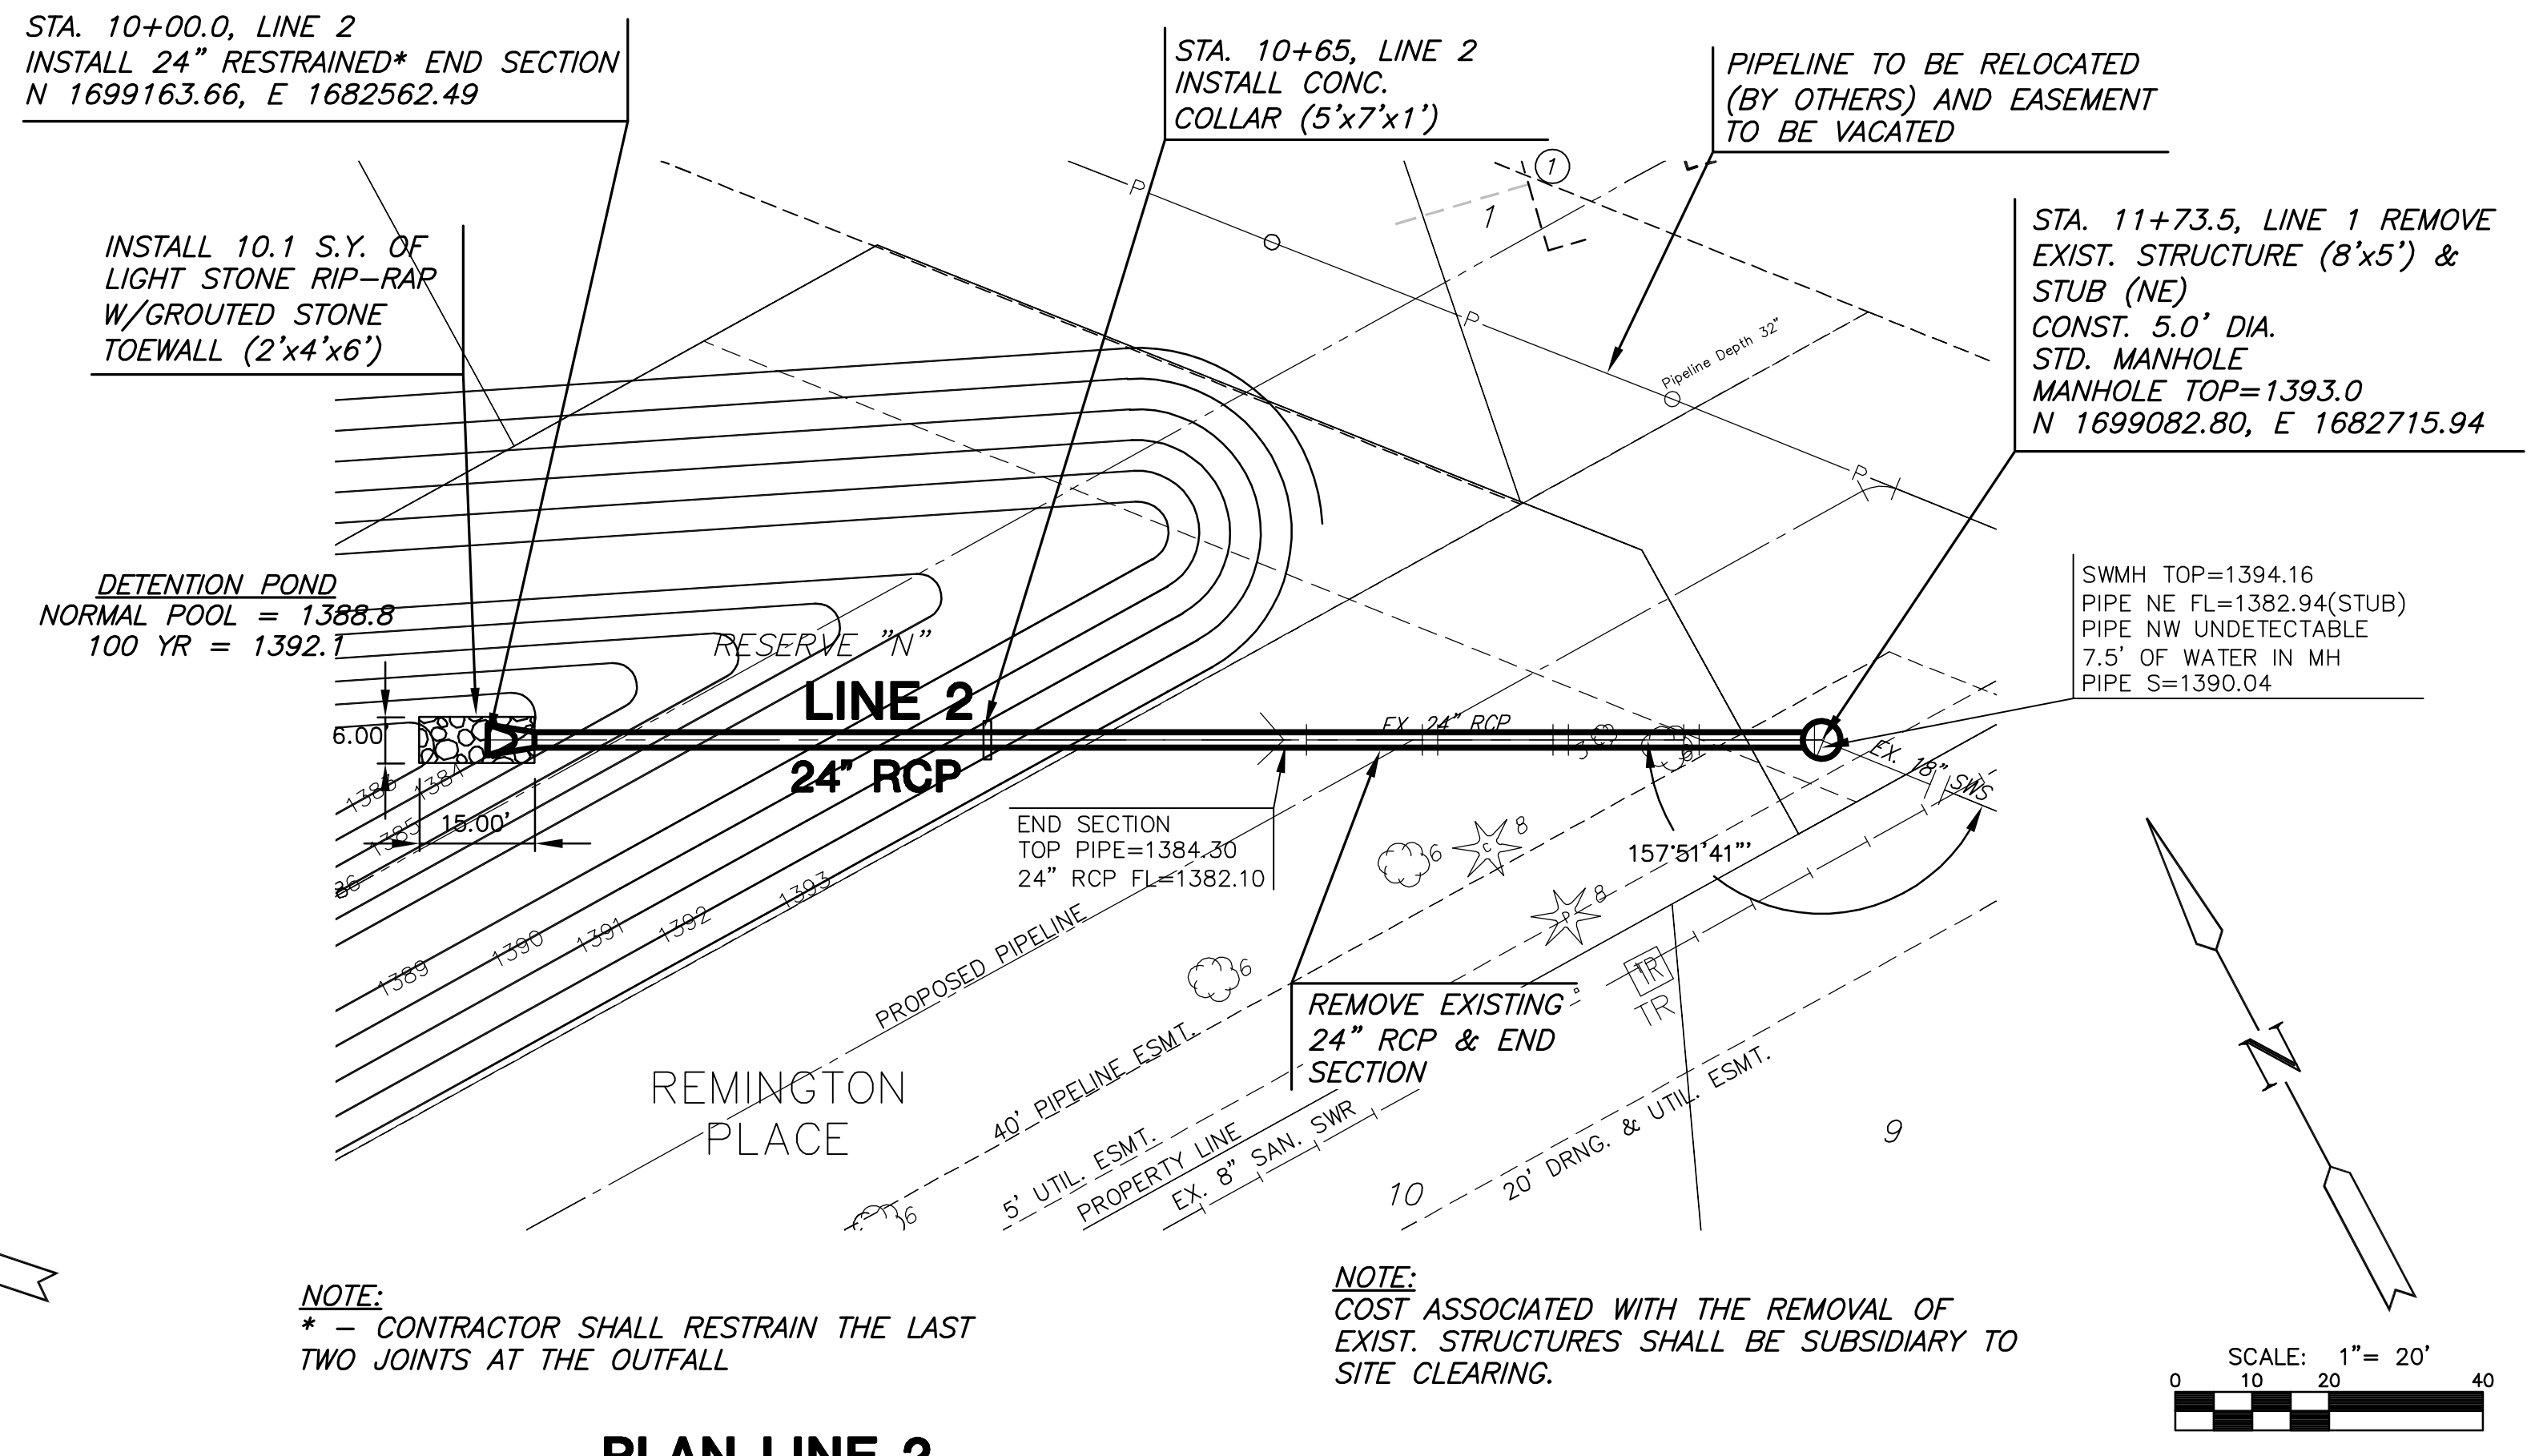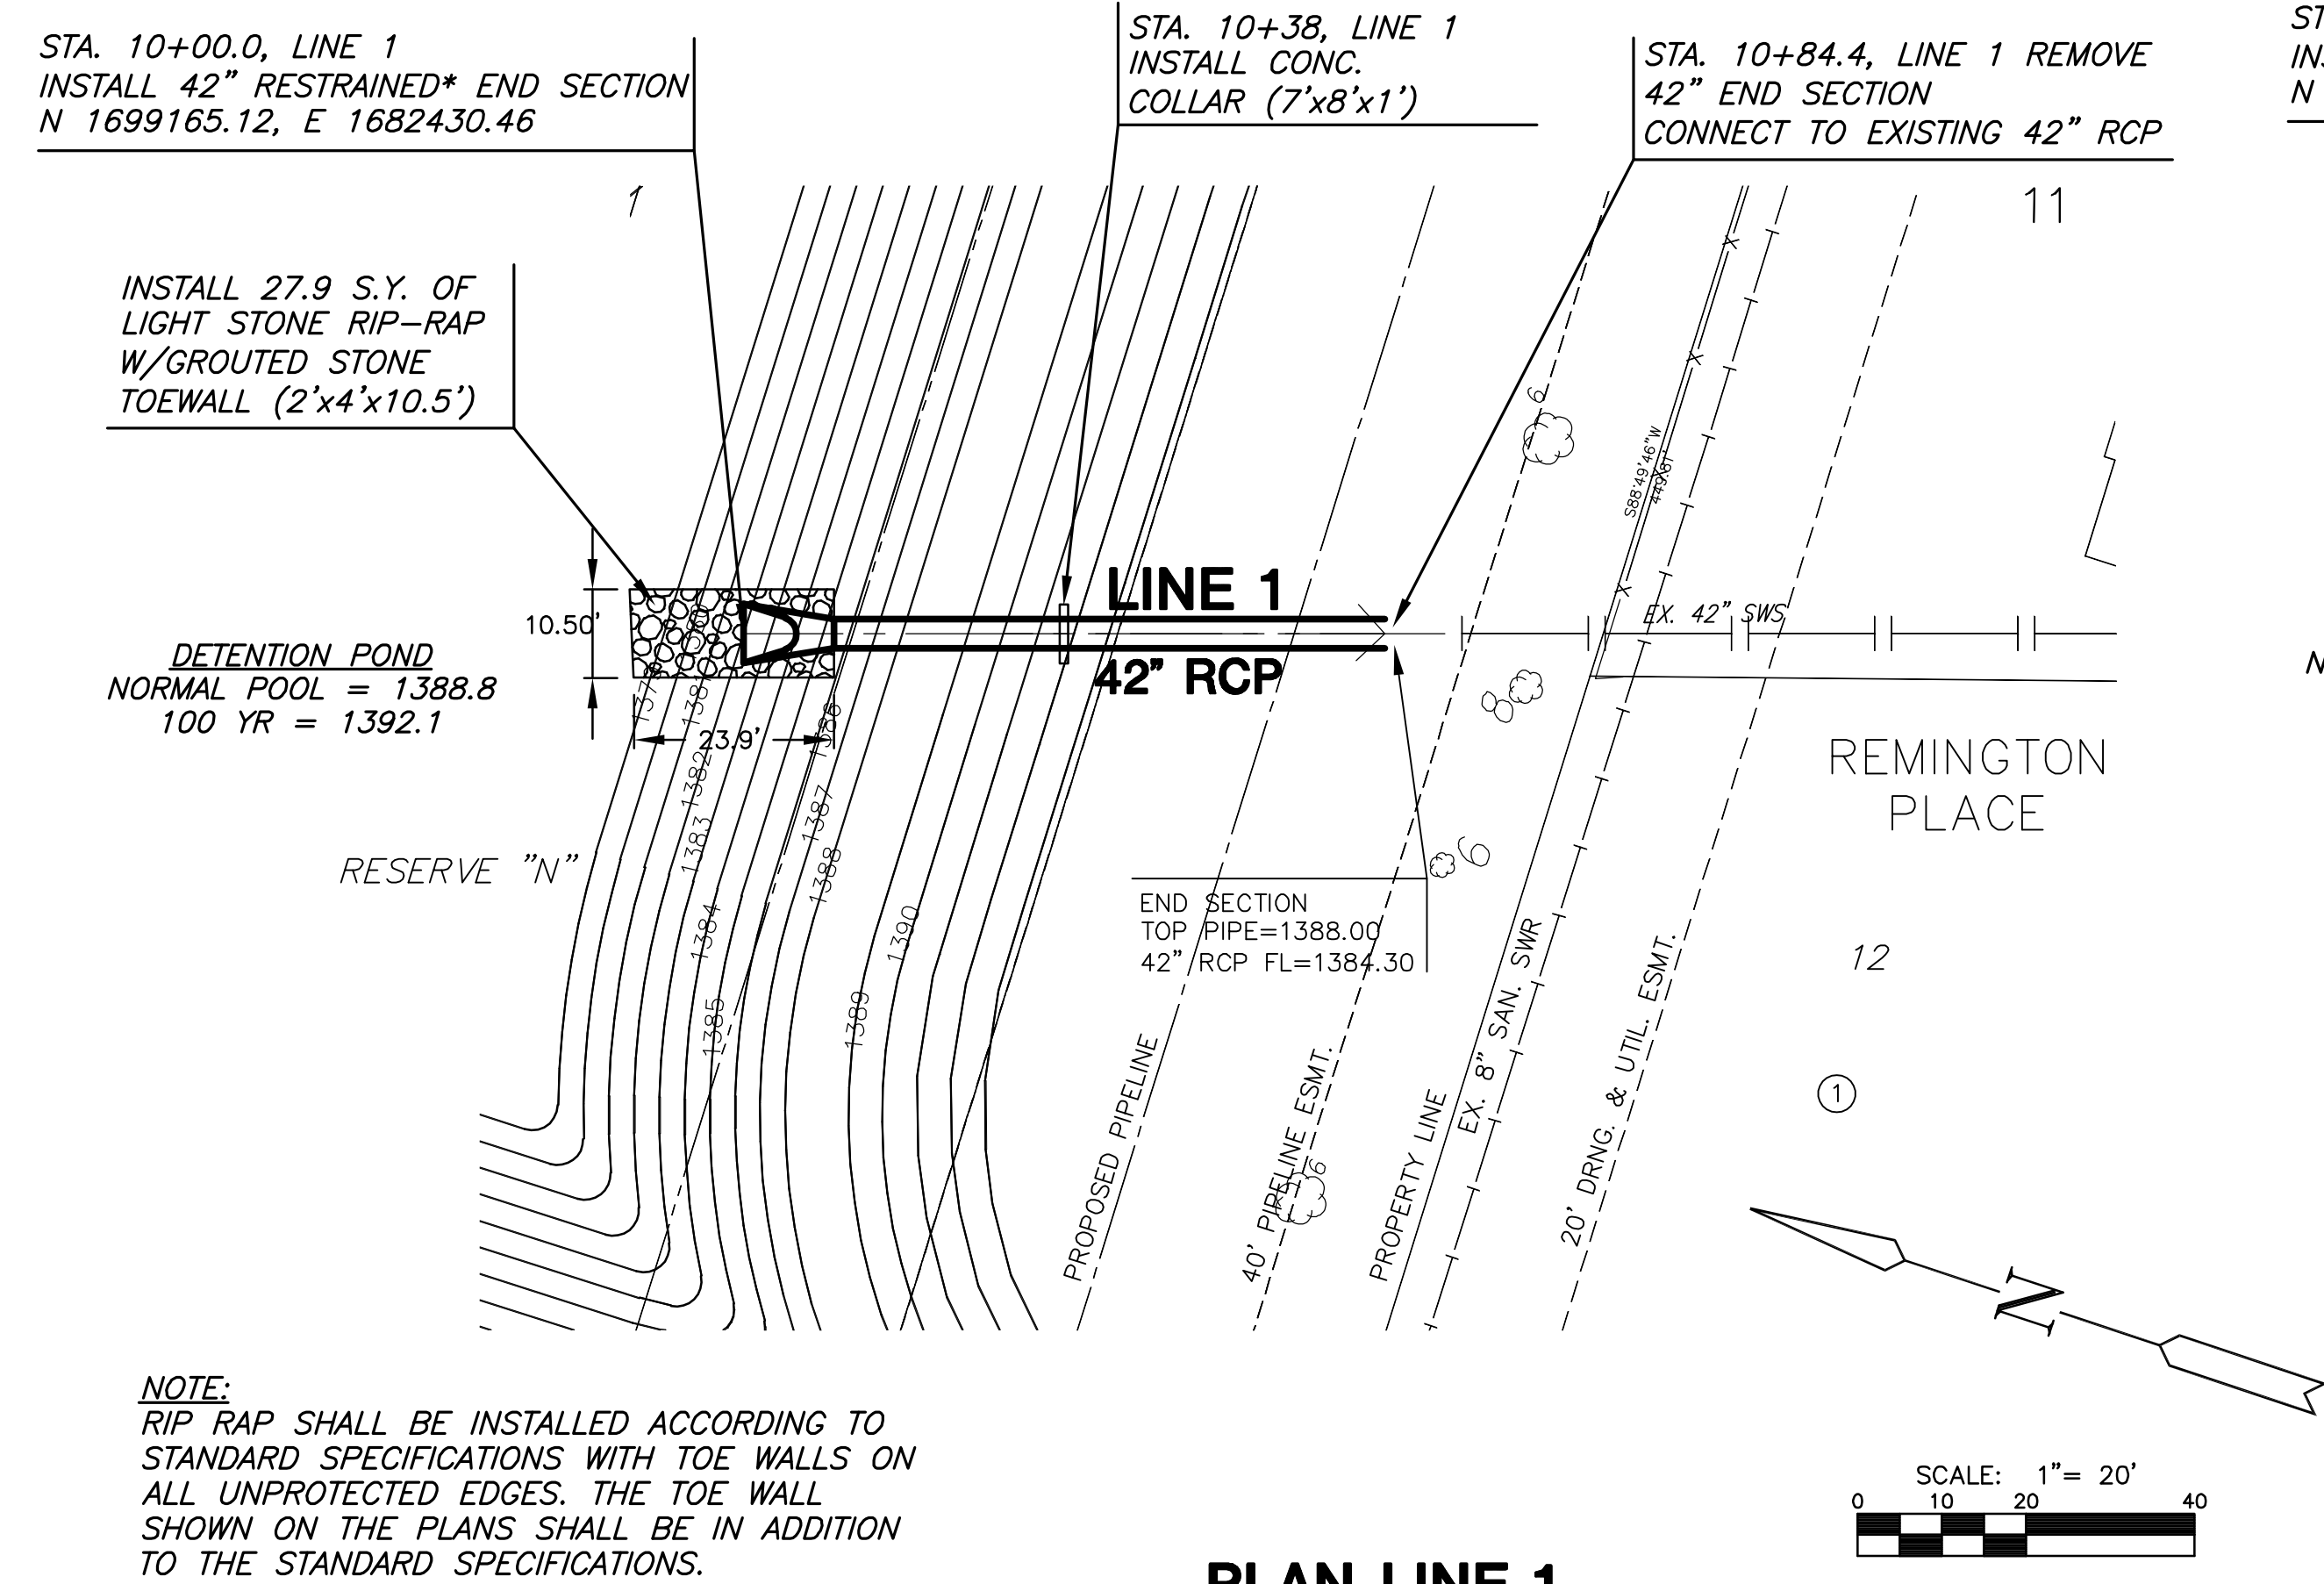

PLOTTED: Tuesday, October 02, 2012 @ 05:44PM

J:\PROJECTS\2012\1201010125_OCIDENTAL_CRANBROOK\5-CIVIL\CAD\SWS\12125_01.DWG