
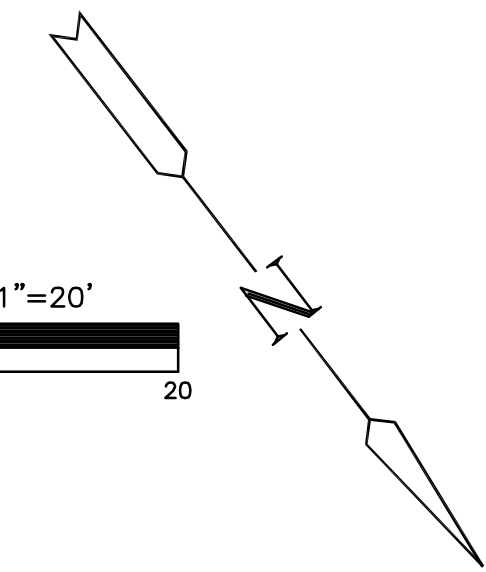


STATE	PROJECT NO.	YEAR	SHEET NO.	TOTAL SHEETS
KANSAS	87 N-0519-01	2012	15	212

MKEC
ENGINEERING
CONSULTANTS, INC.
411 N. WEBB ROAD
WICHITA, K.S. 67206
316-684-9600

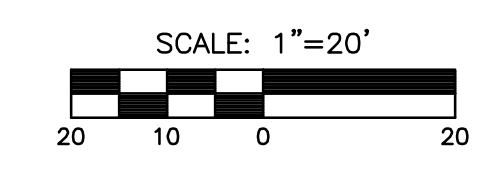


BROADWAY BRIDGE AT 34TH STREET SOUTH

**PRIVATE ROAD
PLAN
STA. 104+89.03 TO
STA. 104+11.67**
SHEET TITLE
472-84830
PROJECT NUMBER

DESIGN BY: JRA
DRAWN BY: DM
CHECKED BY: JRA

ISSUED: October 9, 2012
REVISED:

SHEET NO.
15 of 212

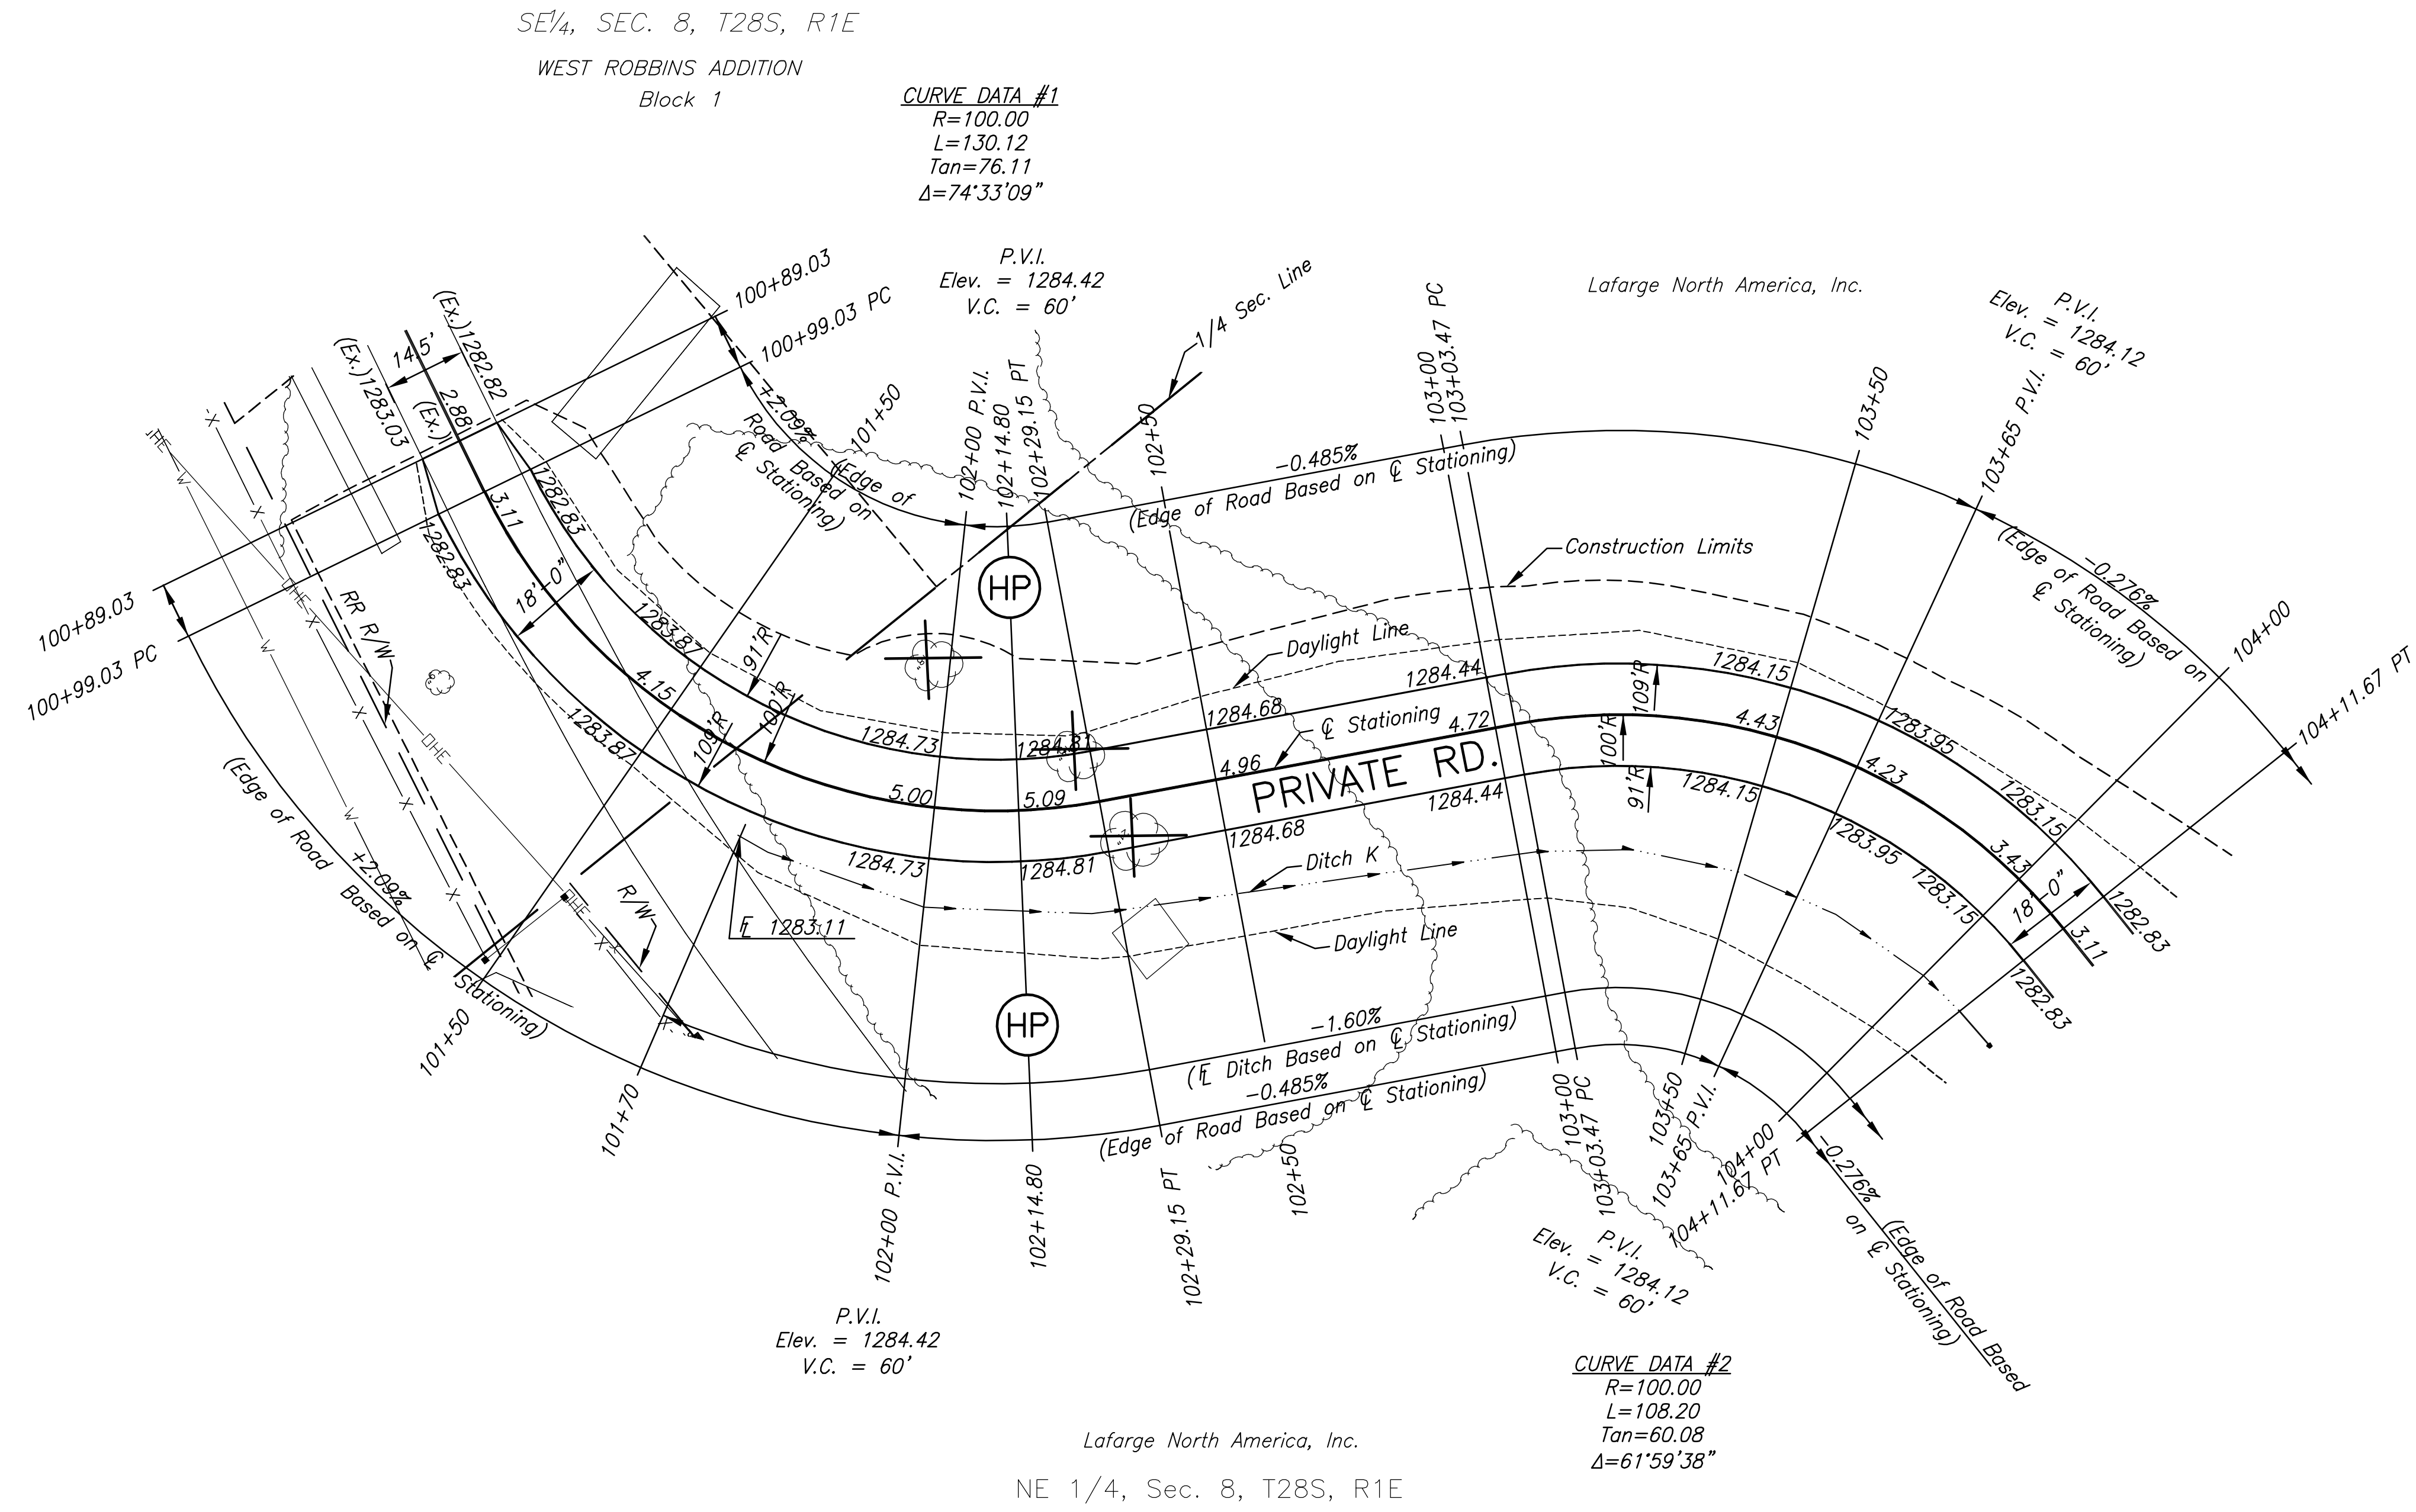

CURVE DATA #1
R=100.00
L=130.12
Tan=76.11
 $\Delta=74^{\circ}33'09''$

CURVE DATA #2
R=100.00
L=108.20
Tan=60.08
 $\Delta=61^{\circ}59'38''$

LEGEND

- Pavement Removal
- Driveway, sidewalk and parking lot removal
- Asphalt Hookup
- Construct Wheelchair Ramp See Sh. No.
- Existing Structure
- XXXXXXXXXX SWS Removal

PLOTTED: Thursday, October 11, 2012 @ 10:28AM

J:\Civil\09081.dwg\09081-ET0