


STATE	PROJECT NO.	YEAR	SHEET NO.	TOTAL SHEETS
KANSAS	87 N-0519-01	2012	18	212

**MKEC**  
ENGINEERING  
CONSULTANTS, INC.  
411 N. WEBB ROAD  
WICHITA, K.S. 67206  
316-684-9600



# BROADWAY BRIDGE AT 34TH STREET SOUTH

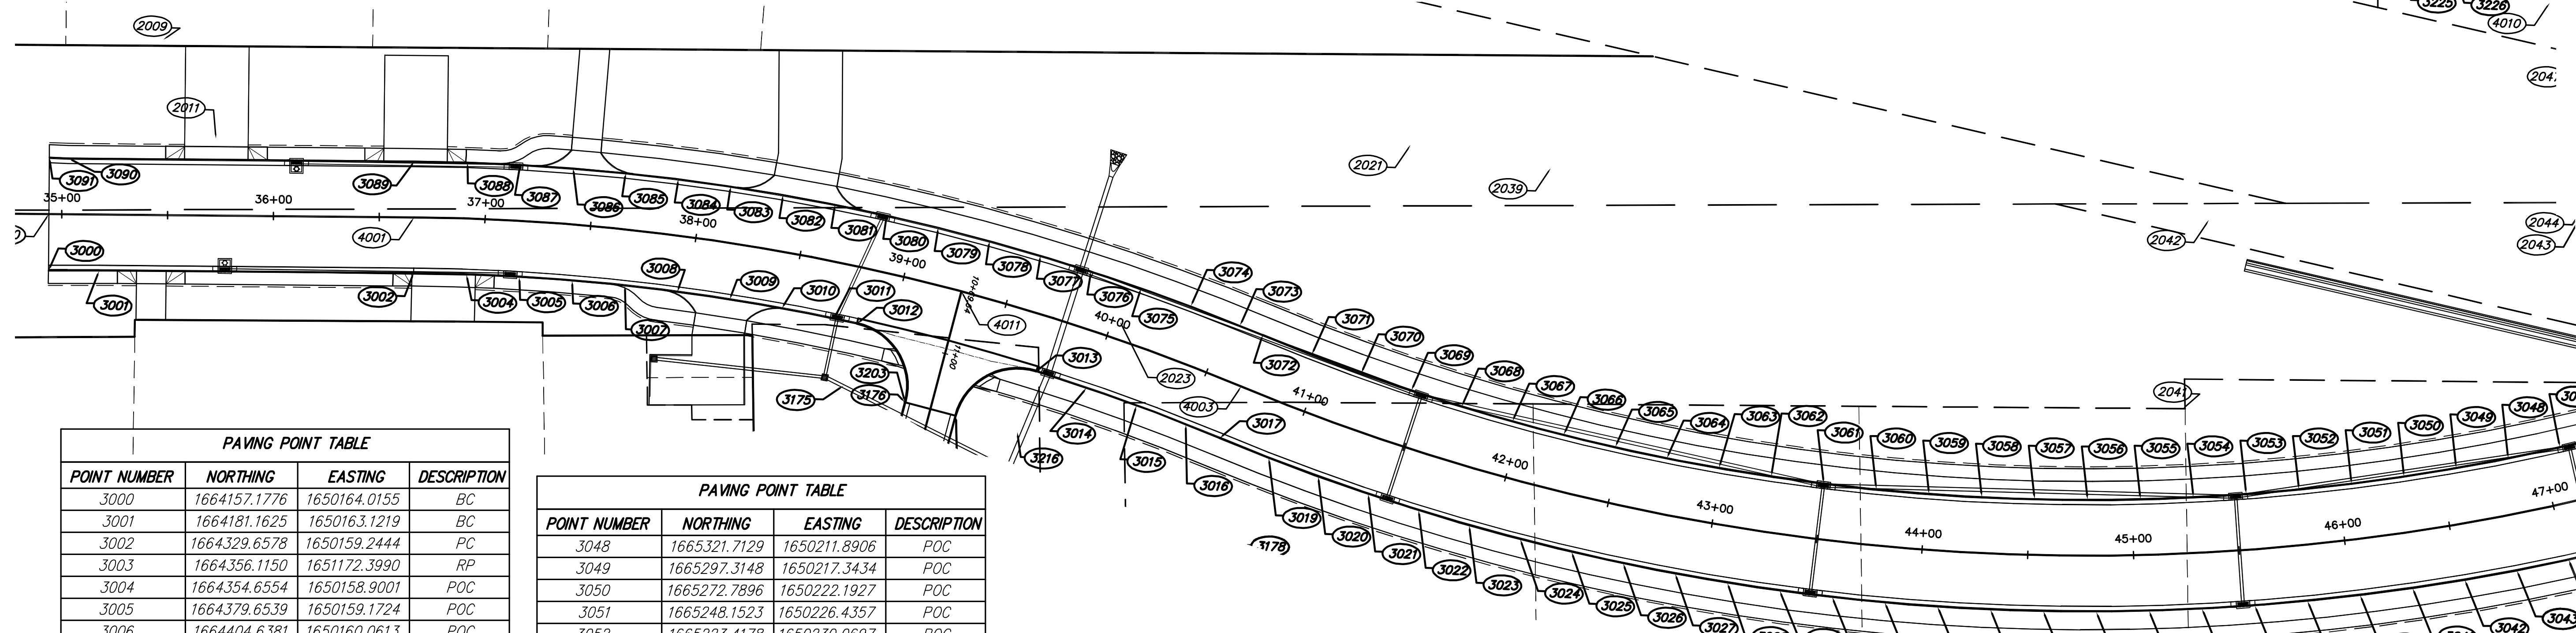

PAVING POINT TABLE			
POINT NUMBER	NORTHING	EASTING	DESCRIPTION
3000	1664157.1776	1650164.0155	BC
3001	1664181.1625	1650163.1219	BC
3002	1664329.6578	1650159.2444	PC
3003	1664356.1150	1651172.3990	RP
3004	1664354.6554	1650158.9001	POC
3005	1664379.6539	1650159.1724	POC
3006	1664404.6381	1650160.0613	POC
3007	1664429.5928	1650161.5661	POC
3008	1664454.5028	1650163.6859	POC
3009	1664479.3528	1650166.4196	POC
3010	1664504.1280	1650169.7653	POC
3011	1664528.8138	1650173.7212	POC
3012	1664539.9046	1650175.7027	PC
3013	1664625.2784	1650195.2945	BC
3014	1664649.2969	1650202.2307	POC
3015	1664673.1371	1650209.7572	POC
3016	1664696.7843	1650217.8695	POC
3017	1664712.9637	1650223.7994	RCC
3018	1665088.4734	1649225.5936	RP
3019	1664736.4643	1650232.3269	POC
3020	1664760.1584	1650240.3013	POC
3021	1664784.0329	1650247.7180	POC
3022	1664808.0747	1650254.5732	POC
3023	1664832.2706	1650260.8629	POC
3024	1664856.6072	1650266.5837	POC
3025	1664881.0713	1650271.7325	POC
3026	1664905.6493	1650276.3065	POC
3027	1664930.3277	1650280.3032	POC
3028	1664955.0931	1650283.7203	POC
3029	1664979.9318	1650286.5559	POC
3030	1665004.8301	1650288.8086	POC
3031	1665029.7743	1650290.4770	POC
3032	1665054.7508	1650291.5604	POC
3033	1665079.7459	1650292.0579	POC
3034	1665104.7457	1650291.9695	POC
3035	1665129.7366	1650291.2951	POC
3036	1665154.7049	1650290.0351	POC
3037	1665179.6367	1650288.1902	POC
3038	1665204.5184	1650285.7615	POC
3039	1665229.3364	1650282.7501	POC
3040	1665254.0770	1650279.1579	POC
3041	1665278.7266	1650274.9868	POC
3042	1665303.2716	1650270.2390	POC
3043	1665327.6986	1650264.9172	POC

PAVING POINT TABLE			
POINT NUMBER	NORTHING	EASTING	DESCRIPTION
3048	1665321.7129	1650211.8906	POC
3049	1665297.3148	1650217.3434	POC
3050	1665272.7896	1650222.1927	POC
3051	1665248.1523	1650226.4357	POC
3052	1665223.4178	1650230.0697	POC
3053	1665198.6012	1650233.0926	POC
3054	1665173.7177	1650235.5024	POC
3055	1665148.7822	1650237.2977	POC
3056	1665123.8101	1650238.4774	POC
3057	1665098.8164	1650239.0409	POC
3058	1665073.8165	1650238.9877	POC
3059	1665048.8254	1650238.3178	POC
3060	1665023.8585	1650237.0318	POC
3061	1664998.9310	1650235.1304	POC
3062	1664974.0579	1650232.6147	POC
3063	1664949.2544	1650229.4862	POC
3064	1664924.5356	1650225.7470	POC
3065	1664899.9166	1650221.3991	POC
3066	1664875.4123	1650216.4454	POC
3067	1664851.0376	1650210.8888	POC
3068	1664826.8074	1650204.7326	POC
3069	1664802.7364	1650197.9807	POC
3070	1664778.8393	1650190.6372	POC
3071	1664755.1306	1650182.7064	POC
3072	1664731.6247	1650174.1933	RCC
3073	1664720.7729	1650170.1781	POC
3074	1664697.1811	1650161.9060	POC
3075	1664673.4019	1650154.1892	POC
3076	1664649.4484	1650147.0319	POC
3077	1664625.3336	1650140.4380	POC
3078	1664601.0709	1650134.4112	POC
3079	1664576.6737	1650128.9547	POC
3080	1664552.1552	1650124.0716	POC
3081	1664527.5290	1650119.7645	POC
3082	1664502.8086	1650116.0358	POC
3083	1664478.0077	1650112.8876	POC
3084	1664453.1397	1650110.3216	POC
3085	1664428.2184	1650108.3392	POC
3086	1664403.2575	1650106.9415	POC
3087	1664378.2707	1650106.1292	POC
3088	1664353.2716	1650105.9028	POC
3089	1664328.2742	1650106.2625	PT
3090	1664164.7841	1650110.5318	BC
3091	1664155.7803	1650110.5069	BC

PAVING POINT TABLE			
POINT NUMBER	NORTHING	EASTING	DESCRIPTION
3225	1665277.7939	1649978.9009	EDGE
3226	1665287.2417	1649982.6073	PC
3242	1665290.8605	1649964.9748	PC
3243	1665280.7166	1649964.6604	EDGE

BASELINE POINT TABLE			
POINT NUMBER	NORTHING	EASTING	DESCRIPTION
4000	1663995.2916	1650141.4669	BL
4001	1664328.9660	1650132.7535	BL PC
4002	1664356.1150	1651172.3990	BL RP
4003	1664722.2942	1650198.9963	BL RCC
4004	1665497.1527	1650181.9311	BL PT
4005	1665750.9499	1650073.4739	BL PC
4006	1666159.6292	1651029.8113	BL RP
4007	1666440.0181	1650028.3214	BL RCC
4008	1666737.8457	1650066.6852	BL PT
4009	1667076.1953	1650061.0110	BL
4010	1664156.4789	1650137.2577	BL
4011	1664588.6170	1650158.7192	37TH BL
4012	1664569.6247	1650242.2602	37TH BL PC
4013	1664718.3303	1650276.0671	37TH BL RP
4014	1664724.0288	1650428.4606	37TH BL PT
4015	1665448.8324	1650401.3576	37TH BL PC
4019	1665279.2553	1649971.7806	PR RD BL
4020	1665289.0511	1649973.7911	PR RD BL PC
4021	1665309.1556	1649875.8329	PR RD BL RP
4022	1665398.2202	1649921.3026	PR RD BL PT
4023	1665432.0140	1649855.1084	PR RD BL PC
4024	1665521.0786	1649900.5781	PR RD BL RP
4025	1665519.4018	1649800.5921	PR RD BL PT
4026	1666286.5534	1649787.7267	PR RD BL PC
4027	1666285.7150	1649737.7338	PR RD BL RP
4028	1666335.7120	1649737.1860	PR RD BL PT
4029	1666335.6025	1649727.1866	PR RD BL PC
4030	1665088.4734	1649225.5936	BL RP
4031	1666720.4070	1649026.8314	BL RP

CONTROL POINT TABLE			
POINT NUMBER	NORTHING	EASTING	DESCRIPTION
2000	1663590.9002	1650189.0920	MKEC CP 2
2001	1663708.9044	1650094.0406	PKN
2003	1663796.7849	1650430.2510	PKN
2004	1663854.0118	1650092.0704	PKN
2005	1663925.5904	1650052.6557	PKN
2009	1664207.7053	1650052.9967	BM 9
2011	1664234.1273	1650098.7407	MKEC CP1
2012	1664372.5840	1649842.0704	PKN
2013	1664343.8406	1650246.3389	PKN
2018	1664544.1365	1650556.3136	1/2" BAR
2021	1664798.2251	1650082.1592	MKEC CP4
2023	1664664.0290	1650170.5328	BM 8
2024	1664639.3760	1650452.5881	1/2" PIPE
2025	1664642.8665	1650447.5630	MKEC CP7
2028	1664681.1271	1650443.9326	BM 13
2030	1665023.5152	1650400.4574	1/2" PIPE
2031	1665025.3703	1650440.4597	PINCH PIPE
2032	1665102.3416	1650399.1872	MKEC CP6
2034	1665356.6521	1650418.5096	BM 14
2037	1665539.4350	1650471.5374	5/8" ACLS
2039	1664864.8001	1650090.9282	BM 7
2041	1665167.4204	1650193.9046	PINCH PIPE
2043	1665351.8516	1650096.9310	SPIKE
2044	1665354.8789	1650089.8781	DISC
2047	1665353.1627	1650020.9108	5/8" MKEC
2048	1665333.7694	1649996.3389	MKEC CP
2051	1665393.2084	1650015.8827	MKEC CP11
2058	1665546.1109	1650001.1795	BM 5
2060	1665533.4612	1650091.2385	SPIKE
2061	1665540.9482	1650185.0455	5/8" ACLS
2067	1665825.4163	1649779.2413	NAIL
2068	1665739.2610	1649997.8521	MKEC CP
2069	1665783.9334	1649962.0448	MKEC CP8
2071	1666011.1837	1650277.1326	1.5" PIPE
2072	1666074.2581	1650185.4511	MKEC CP
2073	1666126.0045	1650508.1903	MKEC CP10
2077	1666124.8393	1649985.6666	BM 4

CONTROL POINT TABLE			
POINT NUMBER	NORTHING	EASTING	DESCRIPTION
2078	1666128.9847	1649954.0233	MKEC CP
2079	1666560.1565	1650494.8687	MKEC CP9
2081	1666285.9136	1650050.9054	MKEC CP3
2082	1666647.8771	1650109.7125	MKEC CP
2083	1666690.6222	1650165.2492	BM 3
2084	1667048.0750	1650009.5100	MKEC CP5
2085	1667282.6482	1650091.8154	BM 2
2086	1668056.3080	1649993.2970	BM 1

**PAVING  
BUBBLE  
MAP 01**

SHEET TITLE  
**472-84830**

PROJECT NUMBER

JRA  
DESIGN BY  
WNU  
DRAWN BY  
JRA  
CHECKED BY

ISSUED  
**October 9, 2012**

REVISED

SHEET NO.  
**18 of 212**

PLOTED: Thursday, October 11, 2012 @ 10:29AM

J:\Civil\09081.dwg \Control-Bubble-Map\_09081\_Pav\_Bubble01