

STATE	PROJECT NO.	YEAR	SHEET NO.	TOTAL SHEETS
KANSAS	87 N-0519-01	2012	21	212

MKEC
ENGINEERING
CONSULTANTS, INC.
411 N. WEBB ROAD
WICHITA, K.S. 67206
316-684-9600





BROADWAY BRIDGE AT 34TH STREET SOUTH

**GRADING
PLAN
SOUTH
HALF**
SHEET TITLE
472-84830
PROJECT NUMBER

JRA
DESIGN BY
WNU
DRAWN BY
JRA
CHECKED BY

ISSUED
October 9, 2012
REVISED

SHEET NO.
21 of 212

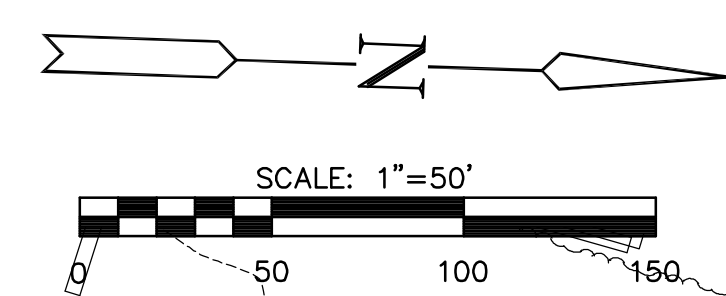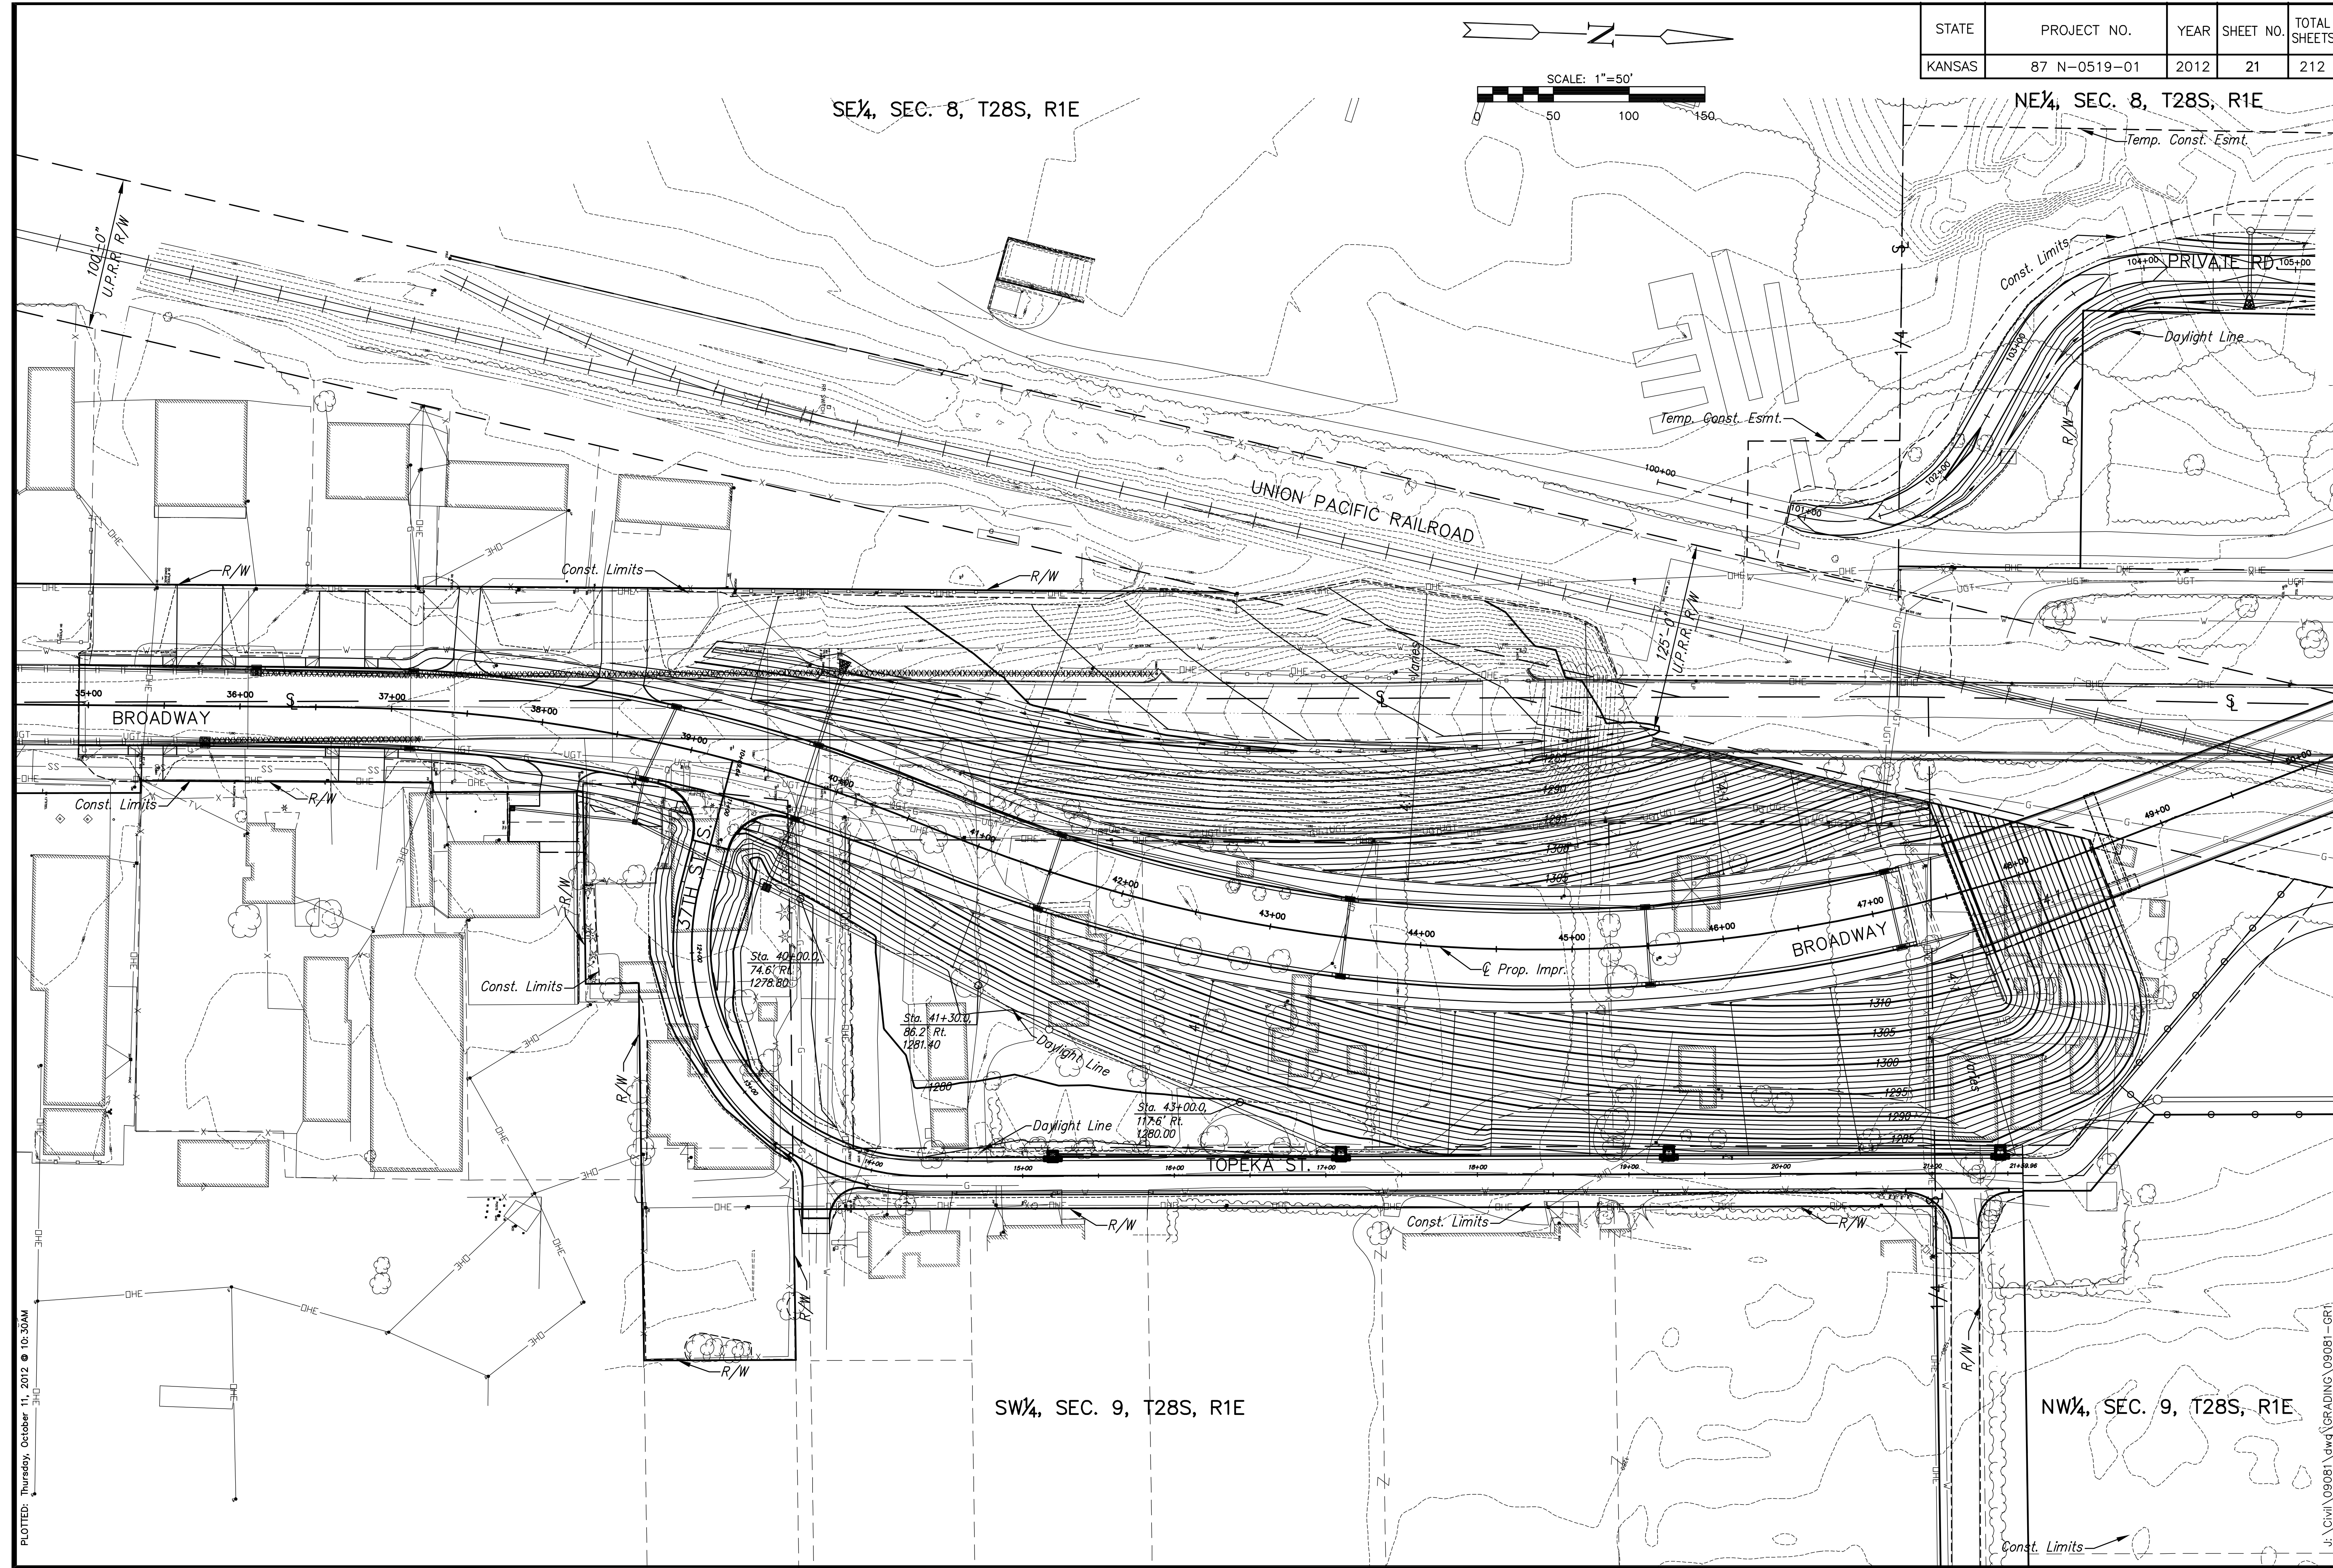

SE 1/4, SEC. 8, T28S, R1E

NE 1/4, SEC. 8, T28S, R1E

SW 1/4, SEC. 9, T28S, R1E

NW 1/4, SEC. 9, T28S, R1E

PLOTTED: Thursday, October 11, 2012 @ 10:30AM

J:\Civil\09081.dwg \GRADING\09081-GRT