

| STATE  | PROJECT NO.  | YEAR | SHEET NO. | TOTAL SHEETS |
|--------|--------------|------|-----------|--------------|
| KANSAS | 87 N-0519-01 | 2012 | 25        | 212          |

**MKEC**  
ENGINEERING  
CONSULTANTS, INC.  
411 N. WEBB ROAD  
WICHITA, KS. 67206  
316-684-9600







# BROADWAY BRIDGE AT 34TH STREET SOUTH

**STORM SEWER LINE 1 & 2**  
SHEET TITLE  
472-84830  
PROJECT NUMBER

DESIGN BY: JRA  
DRAWN BY: WNU  
CHECKED BY: JRA


ISSUED: October 9, 2012  
REVISED:

SHEET NO.  
**25 of 212**

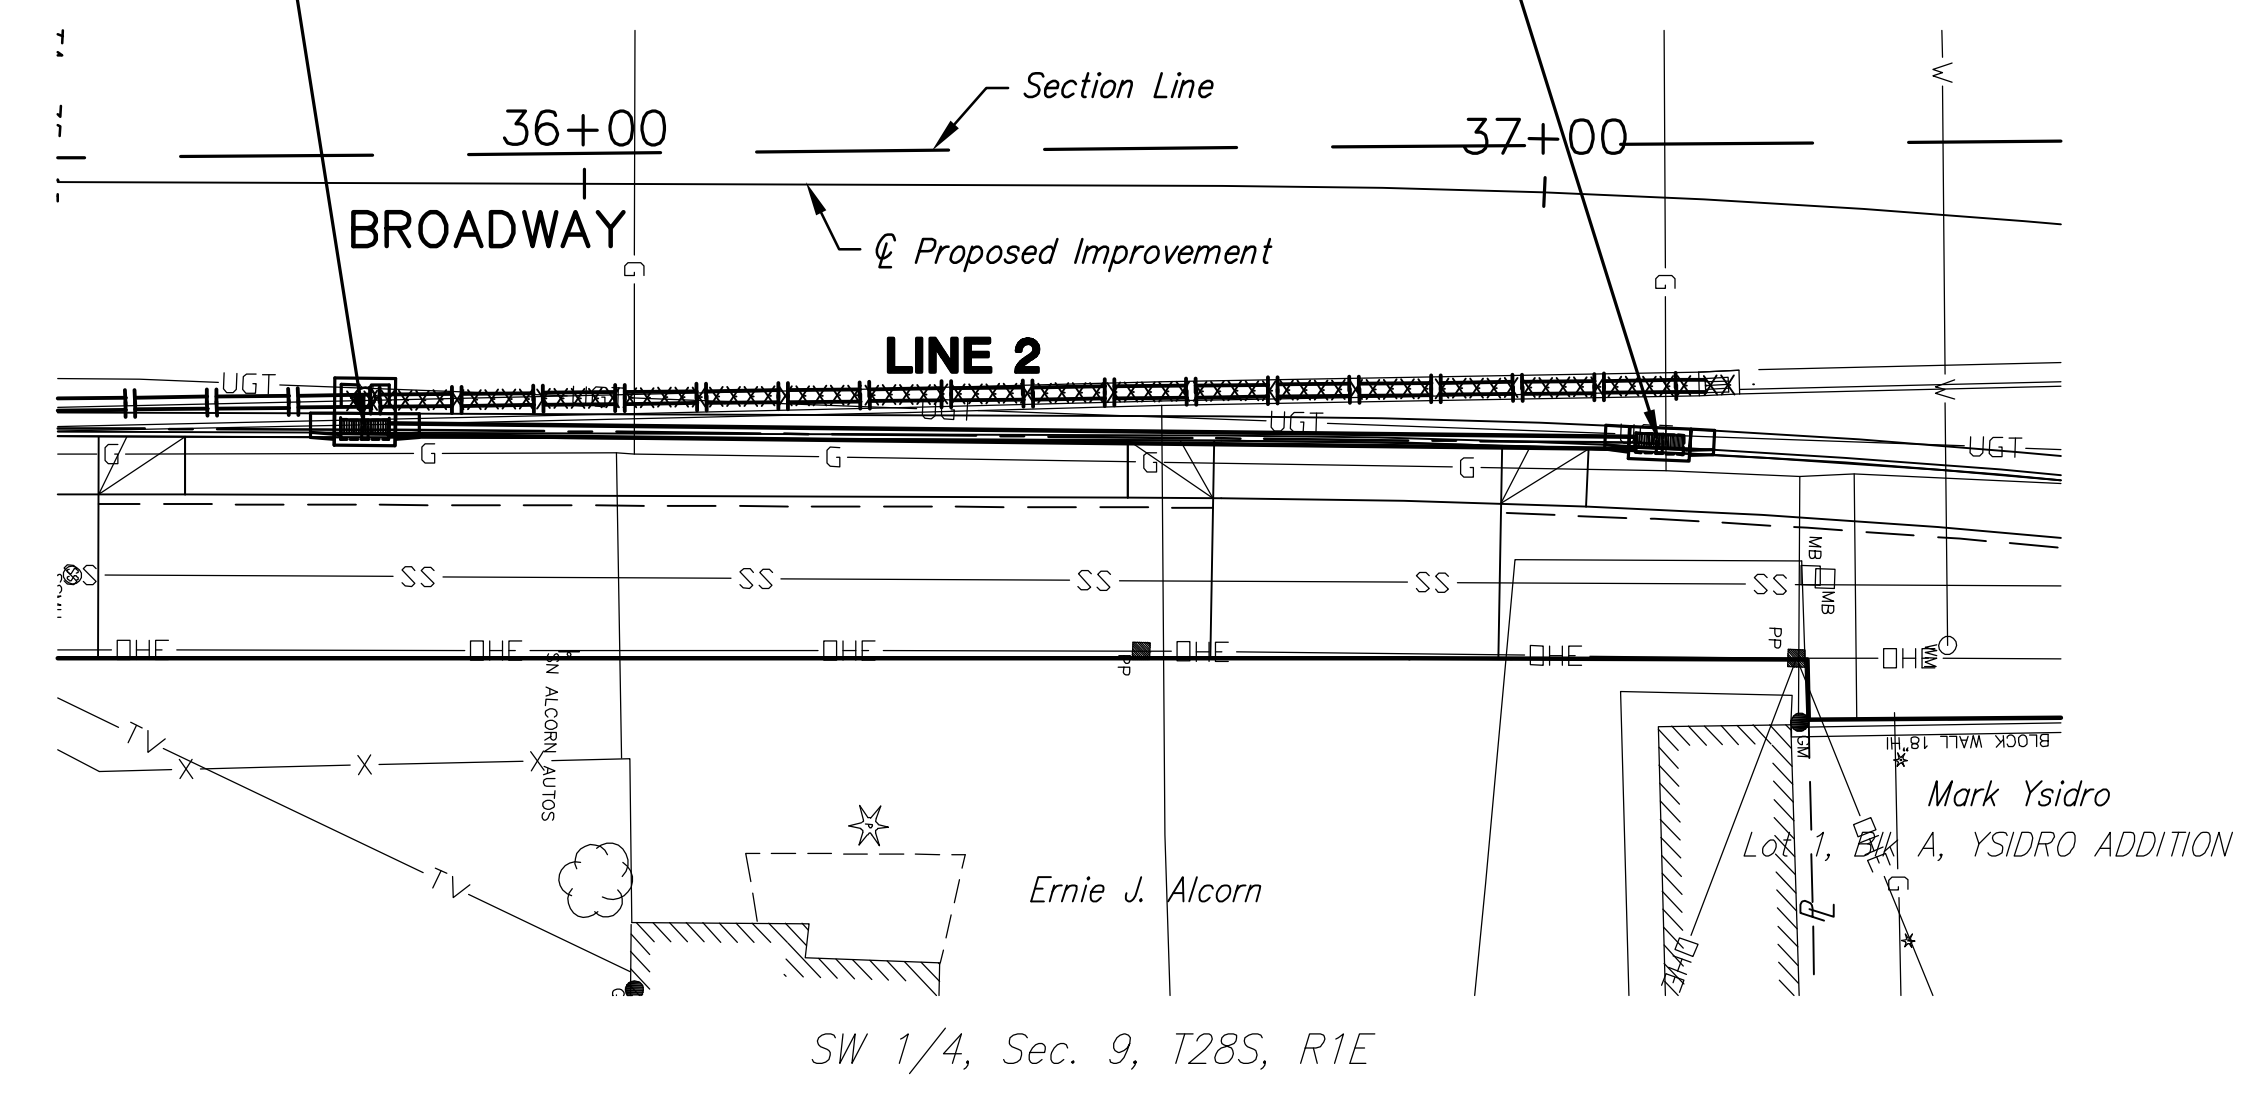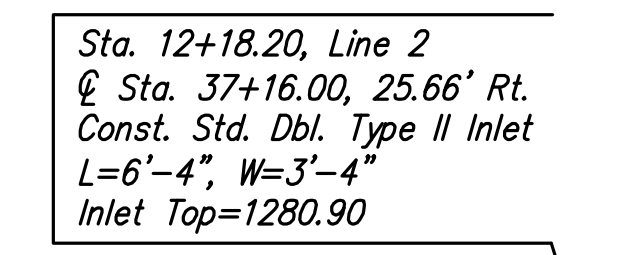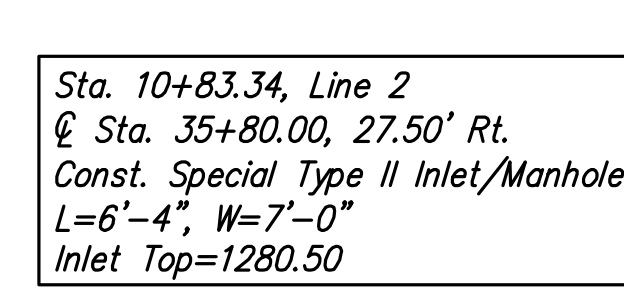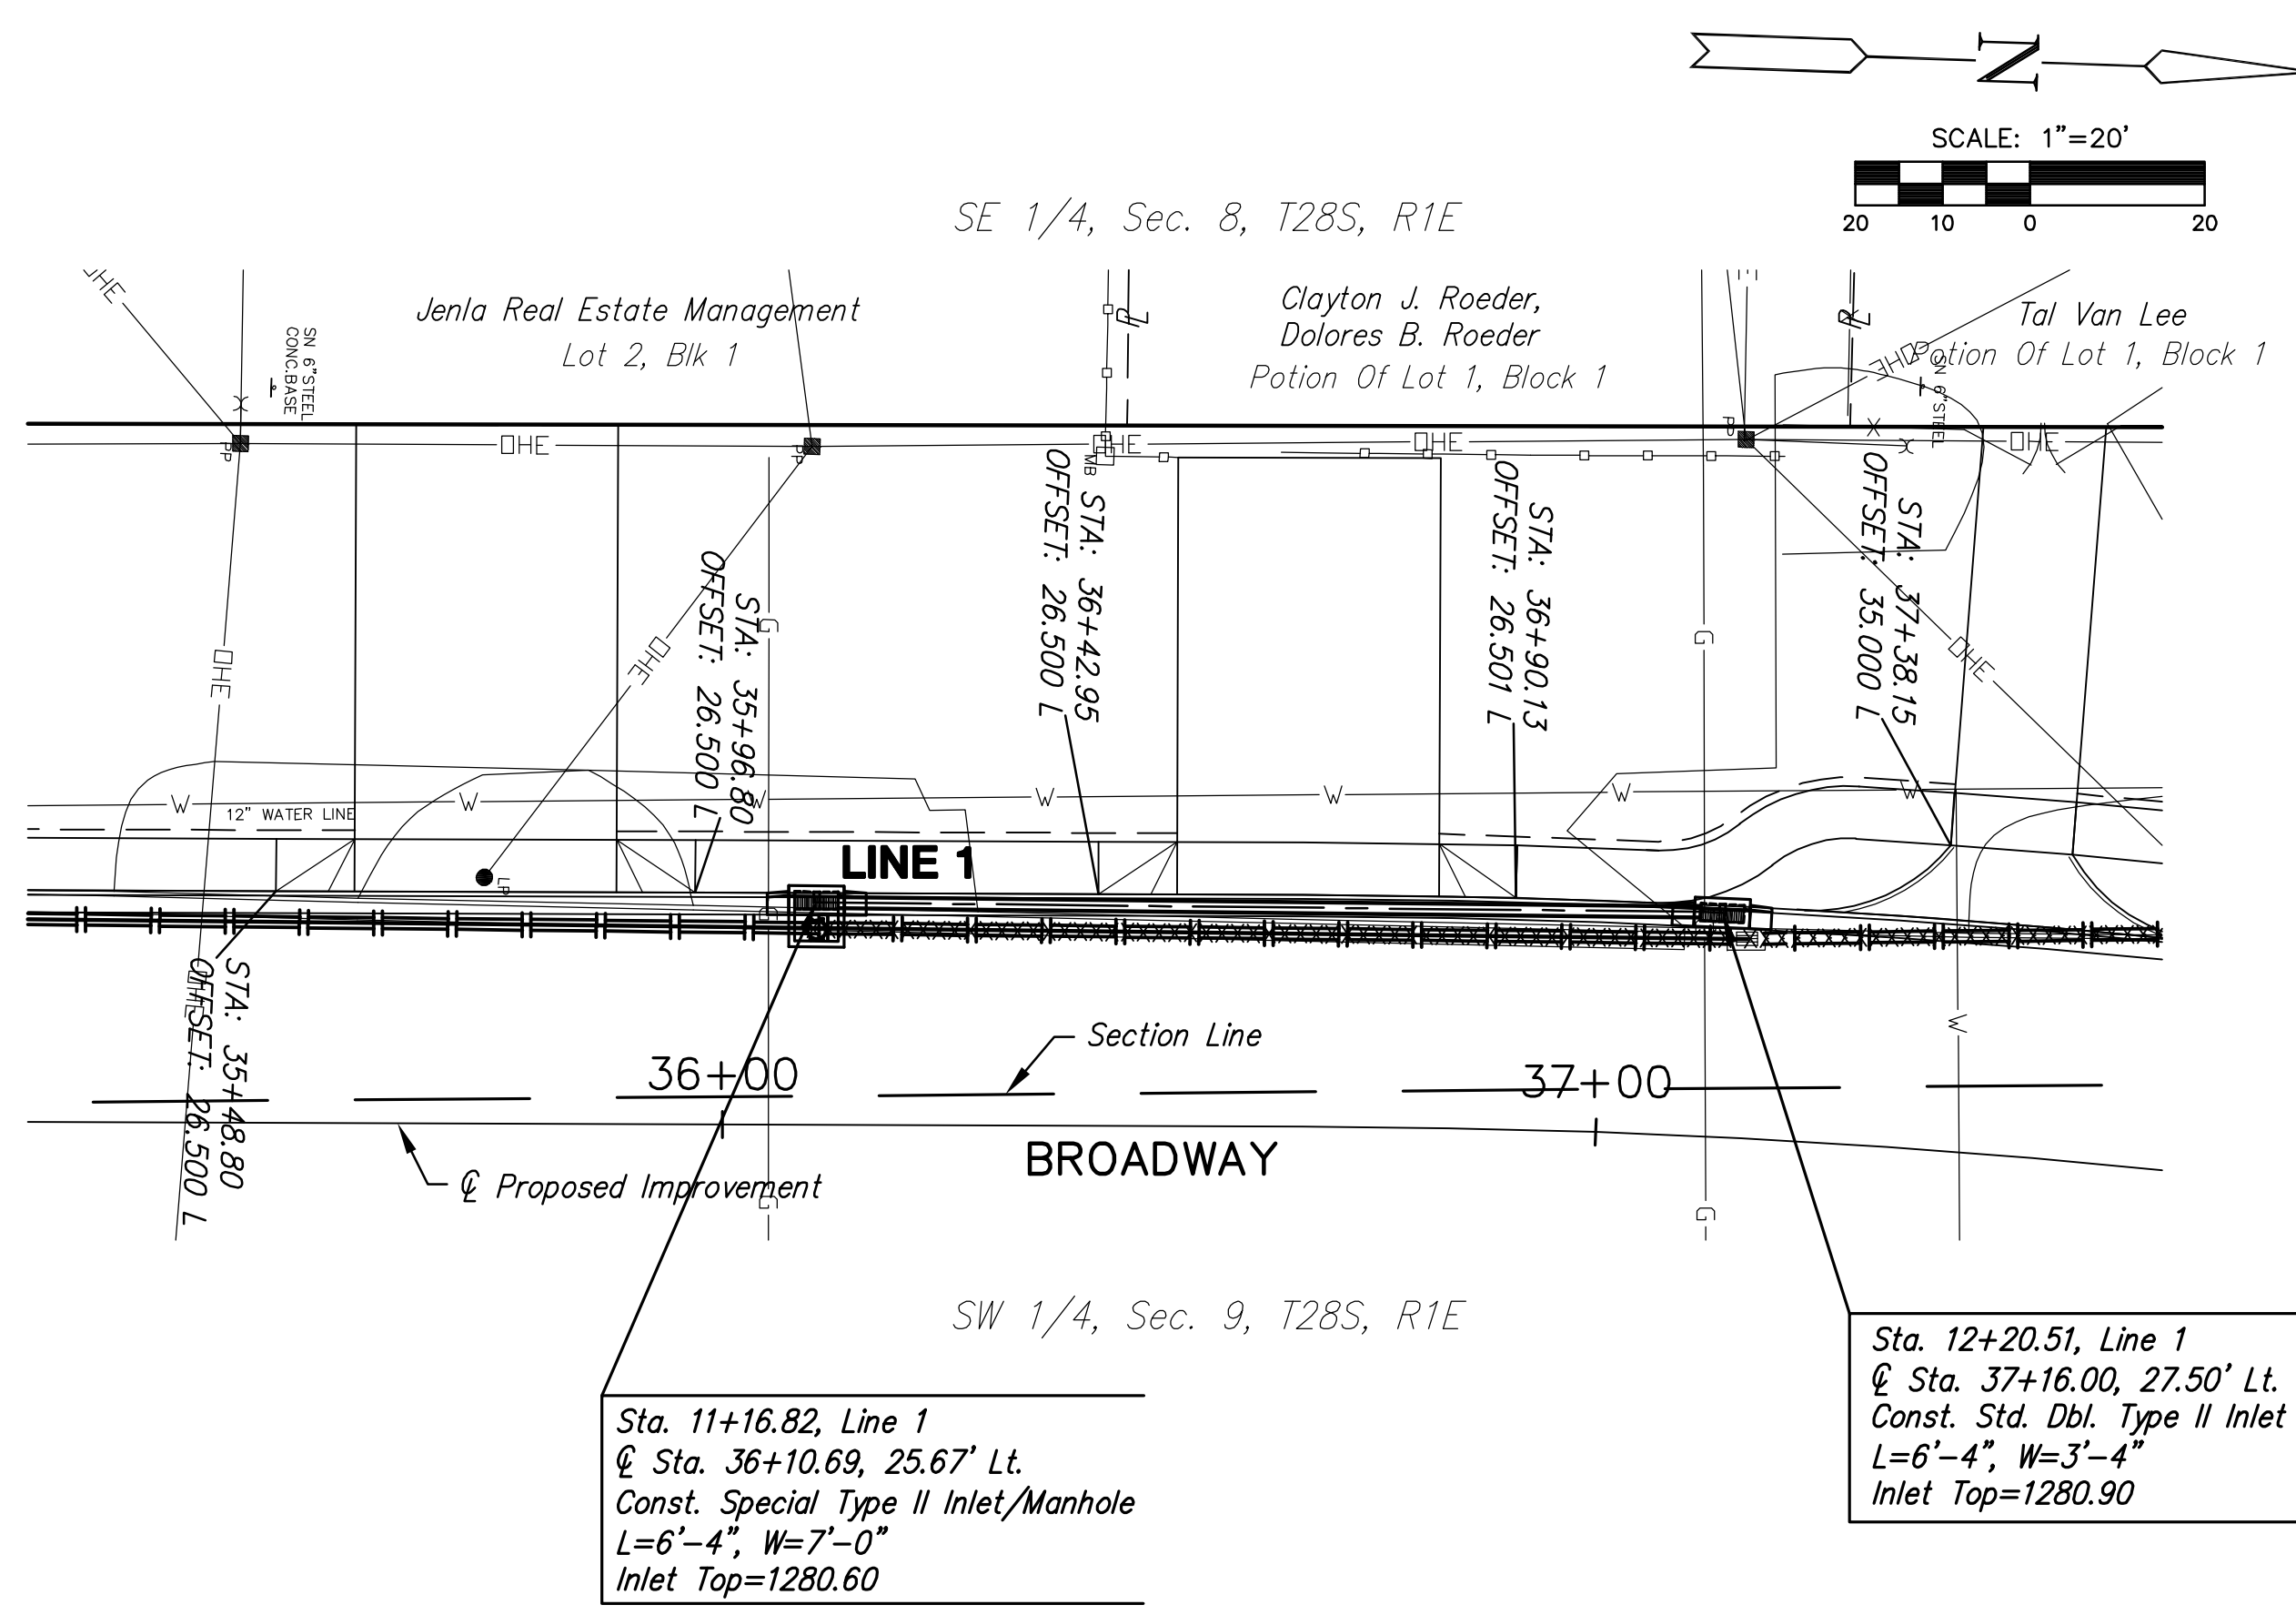

**PLAN LINE 1**

**PLAN LINE 2**

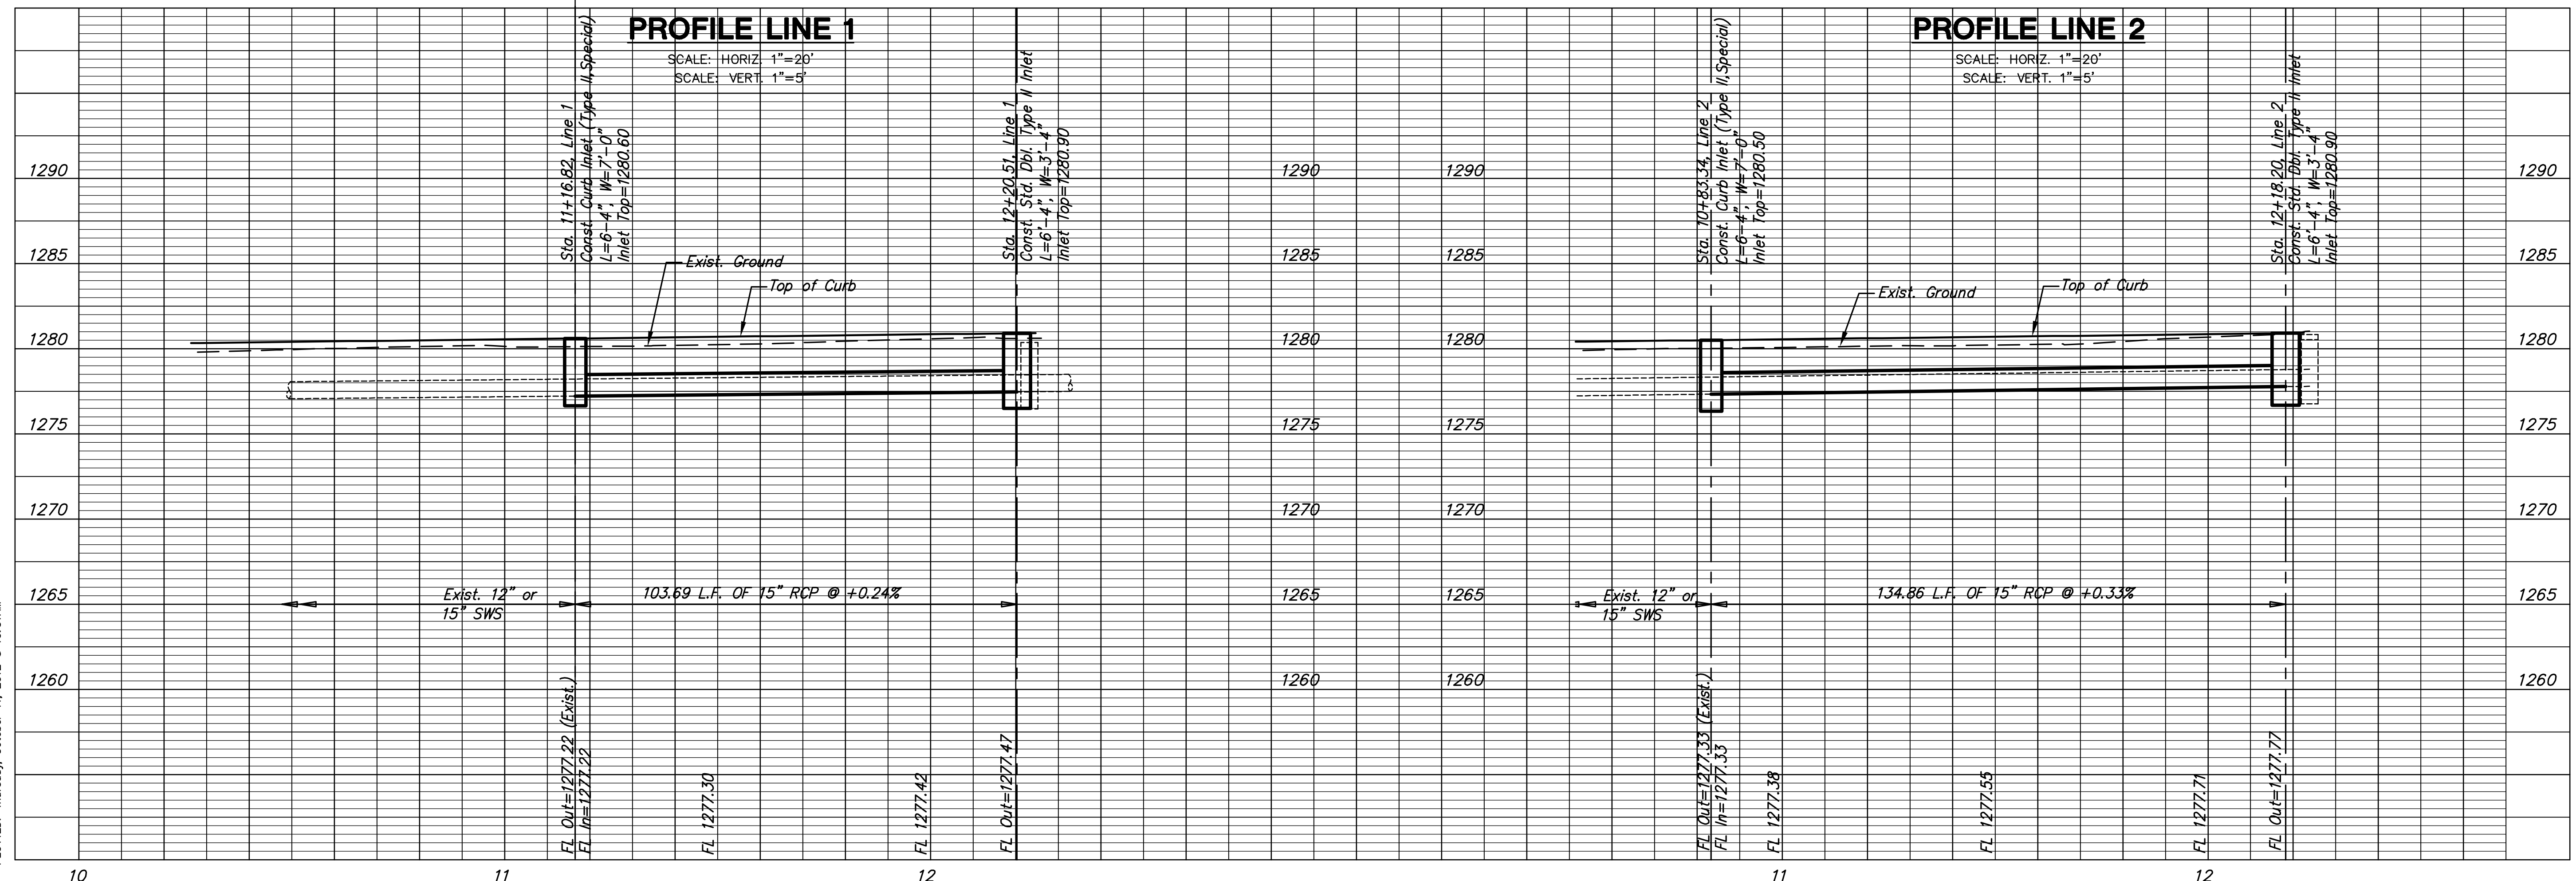

PLOTED: Thursday, October 11, 2012 @ 10:31 AM

J:\Civil\09081.dwg \SWS\09081-01