

STATE	PROJECT NO.	YEAR	SHEET NO.	TOTAL SHEETS
KANSAS	87 N-0519-01	2012	33	212

MKEC
ENGINEERING
CONSULTANTS, INC.
411 N. WEBB ROAD
WICHITA, K.S. 67206
316-684-9600



BROADWAY BRIDGE AT 34TH STREET SOUTH

**STORM SEWER
LINE 10**
SHEET TITLE
472-84830
PROJECT NUMBER

DESIGN BY: JRA
DRAWN BY: WNU
CHECKED BY: JRA

ISSUED: October 9, 2012
REVISED:

SHEET NO.
33 of 212

Sta. 10+28.85, Line 10=
¢ Priv. Dr. 107+25.62, 61.66' Lt.
Install 30" Headwall


Sta. 10+65.51, Line 10=
¢ Priv. Dr. 107+25.62, 25.00' Lt.
Const. Std. Manhole (Type P)
Dia.=5'-0"
MH Top=1285.40

NE 1/4, Sec. 8, T28S, R1E
All Parts Auto Salvage, Inc.

Sta. 13+74.82, Line 10=
¢ Priv. Dr. 110+34.93, 25.00' Lt.
Const. Std. Manhole (Type P)
Dia.=5'-0"
MH Top=1280.20

Sta. 14+20.56, Line 10=
¢ Priv. Dr. 110+34.93, 20.74' Rt.
Const. Std. Single Drop Inlet
L=3'-0", W=5'-0"
Inlet Top=1279.15


Sta. 14+66.30, Line 10=
¢ Priv. Dr. 110+34.93, 66.48' Rt.
Const. Std. Single Drop Inlet
L=5'-0", W=5'-4"
Inlet Top=1281.29

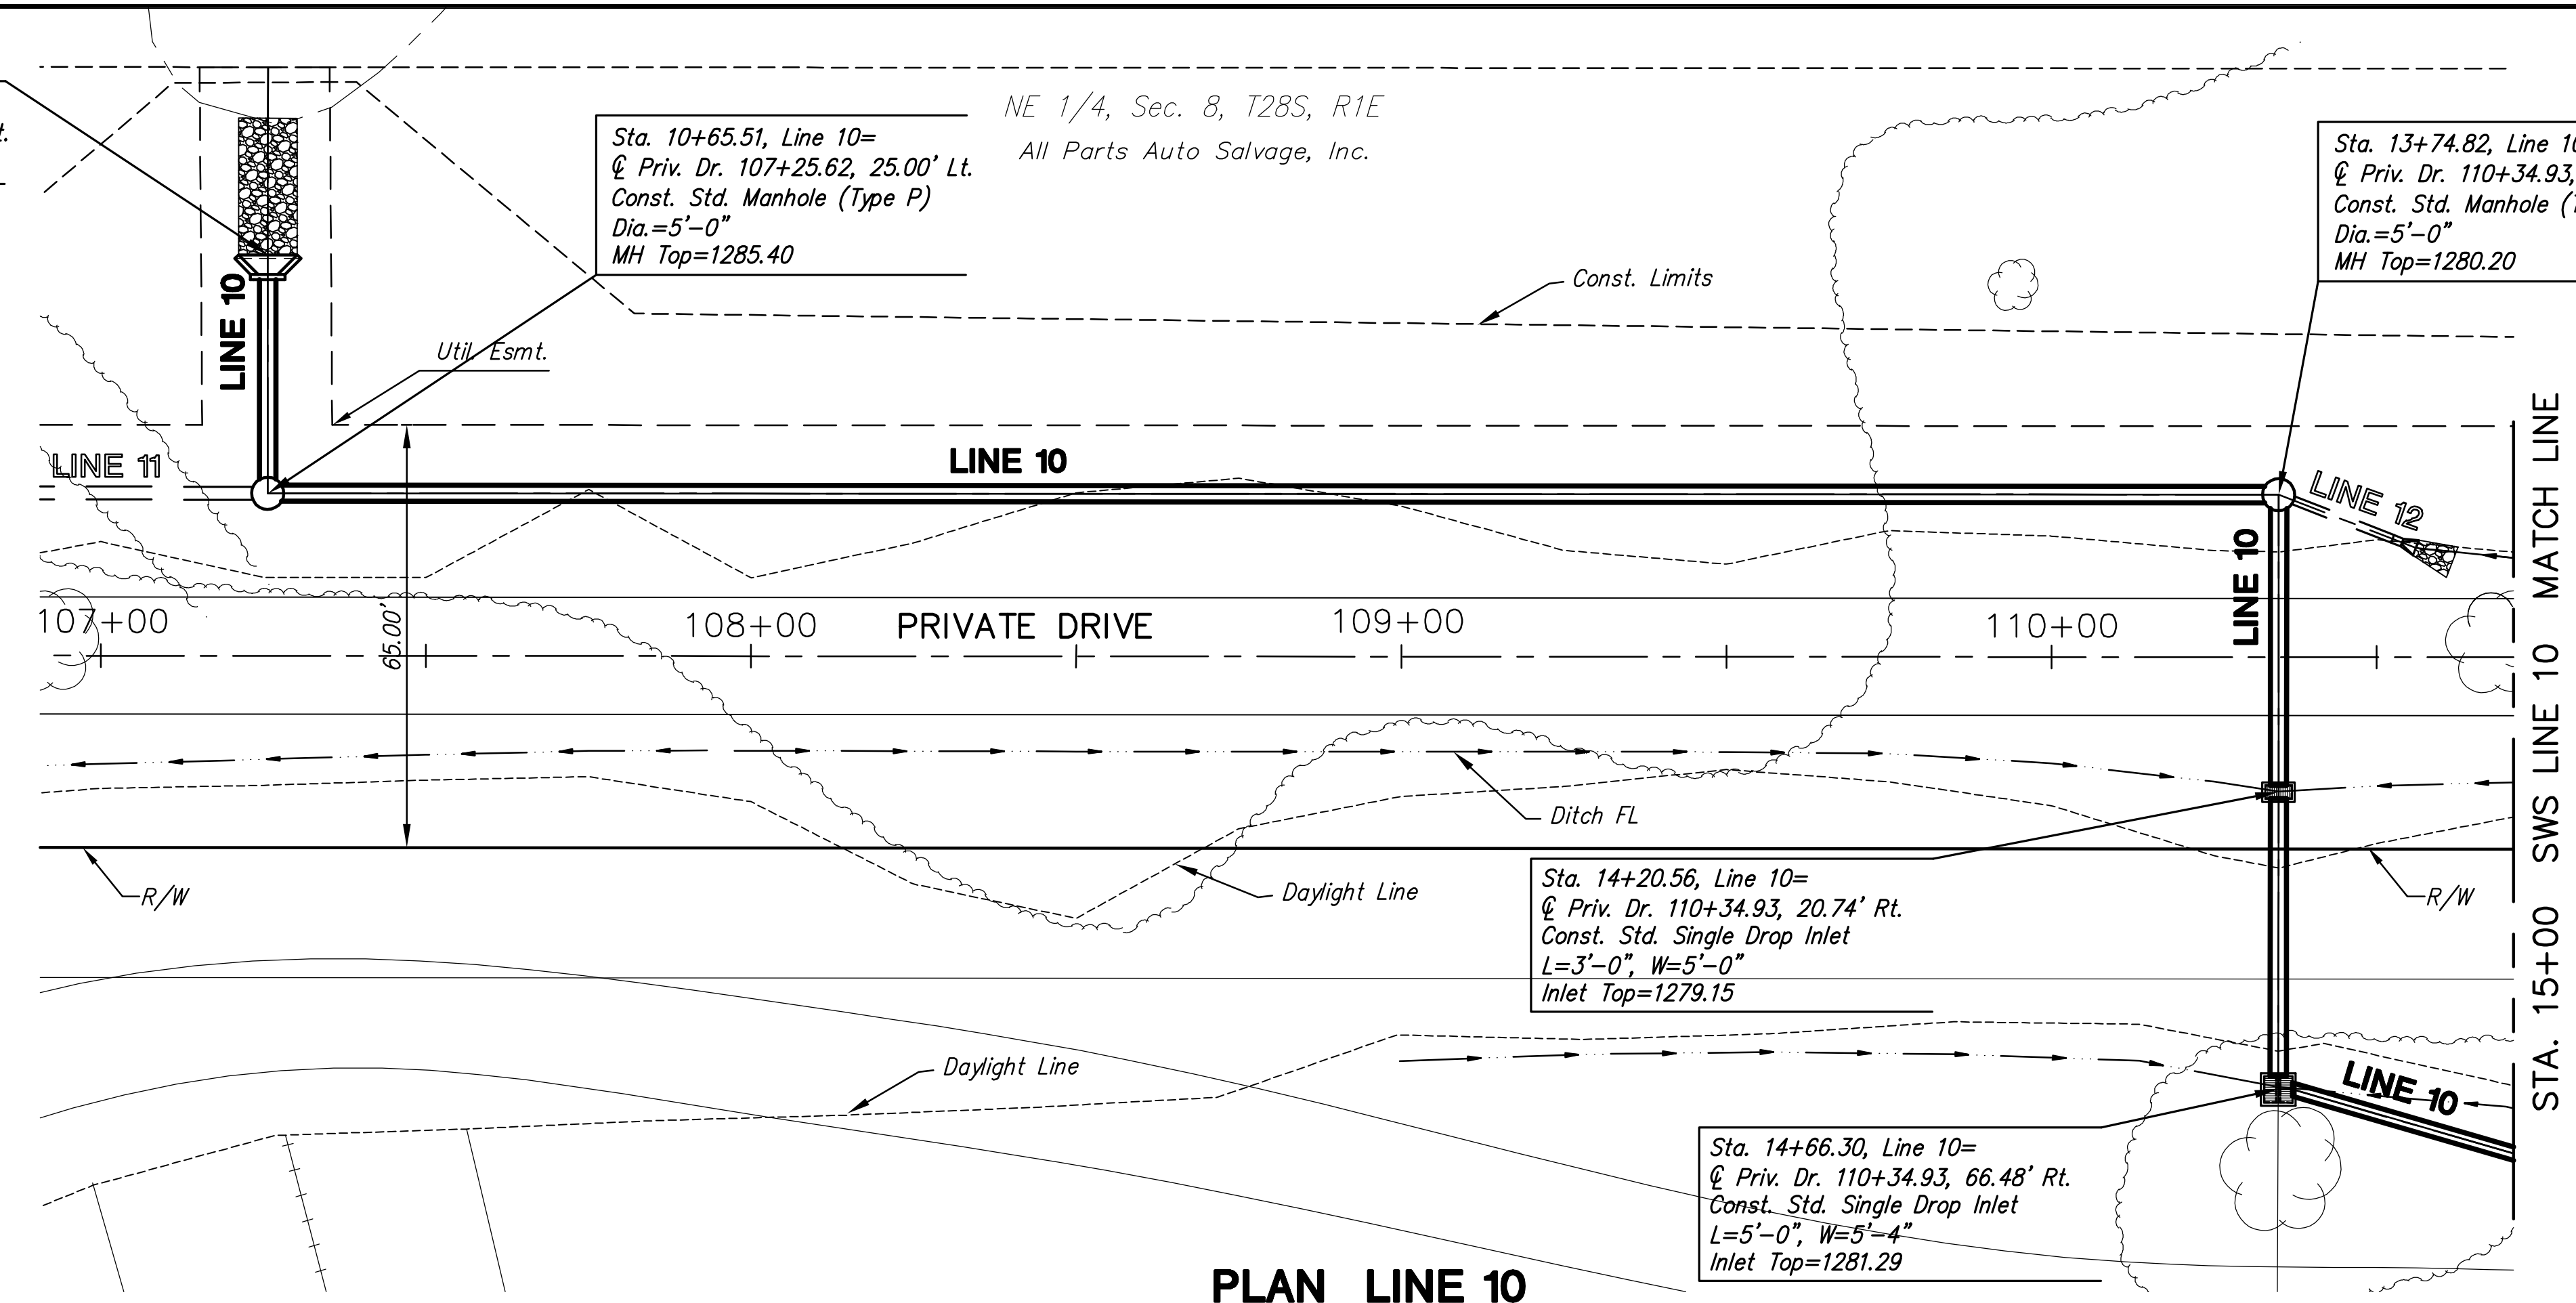

PLAN LINE 10

PROFILE LINE 10

SCALE: HORIZ. 1"=20'
SCALE: VERT. 1"=5'

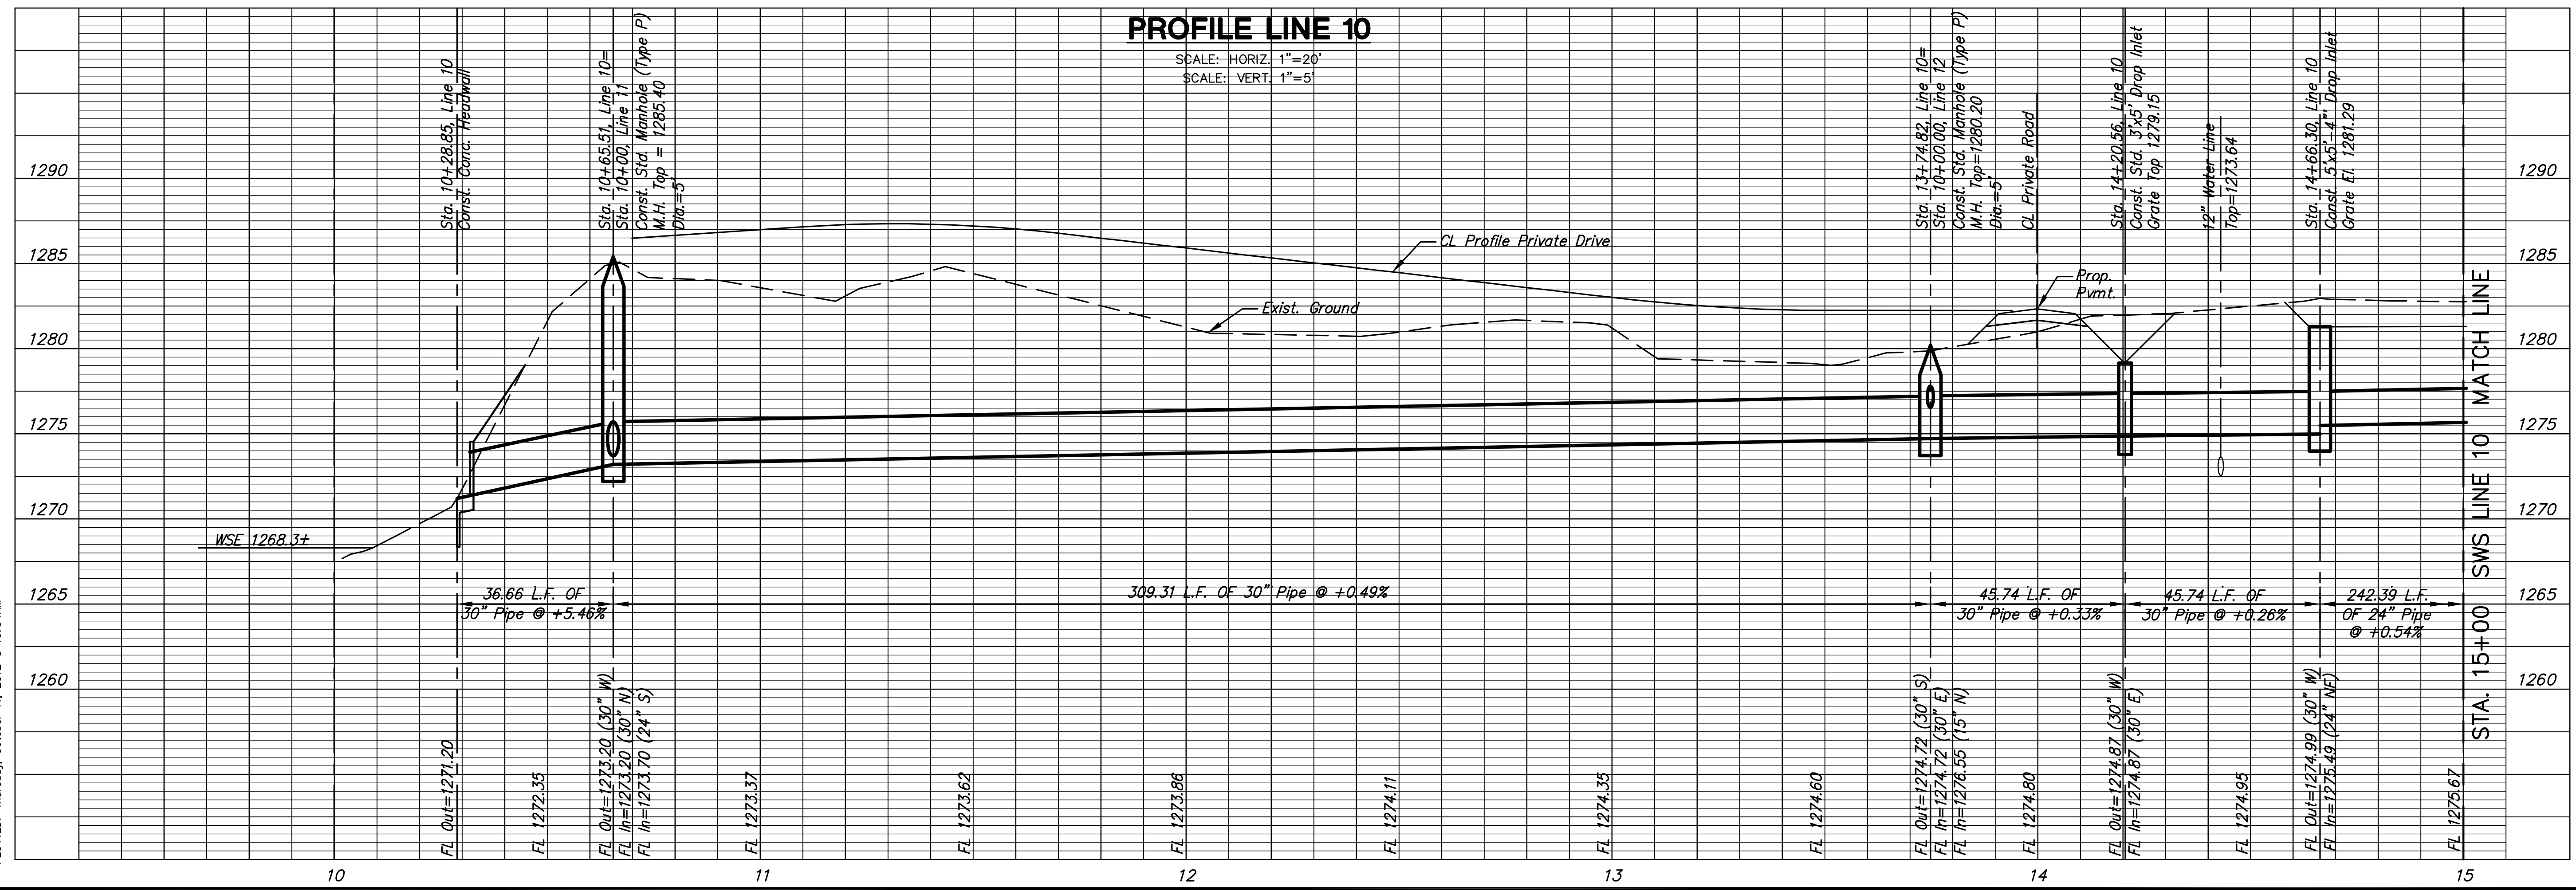

PLOTED: Thursday, October 11, 2012 @ 10:54AM

J:\Civil\09081.dwg \SWS\09081-D11