


STATE	PROJECT NO.	YEAR	SHEET NO.	TOTAL SHEETS
KANSAS	87 N-0519-01	2012	34	212

**MKEC**  
ENGINEERING  
CONSULTANTS, INC.  
411 N. WEBB ROAD  
WICHITA, K.S. 67206  
316-684-9600

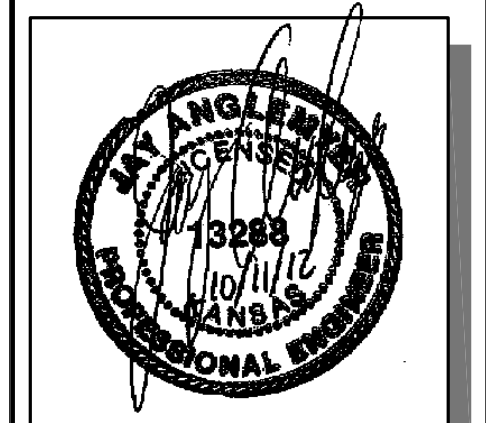


# BROADWAY BRIDGE AT 34TH STREET SOUTH

**STORM SEWER  
LINE 10**  
SHEET TITLE  
472-84830  
PROJECT NUMBER


DESIGN BY: JRA  
DRAWN BY: WNU  
CHECKED BY: JRA

ISSUED: October 9, 2012  
REVISED:

SHEET NO.  
34 of 212

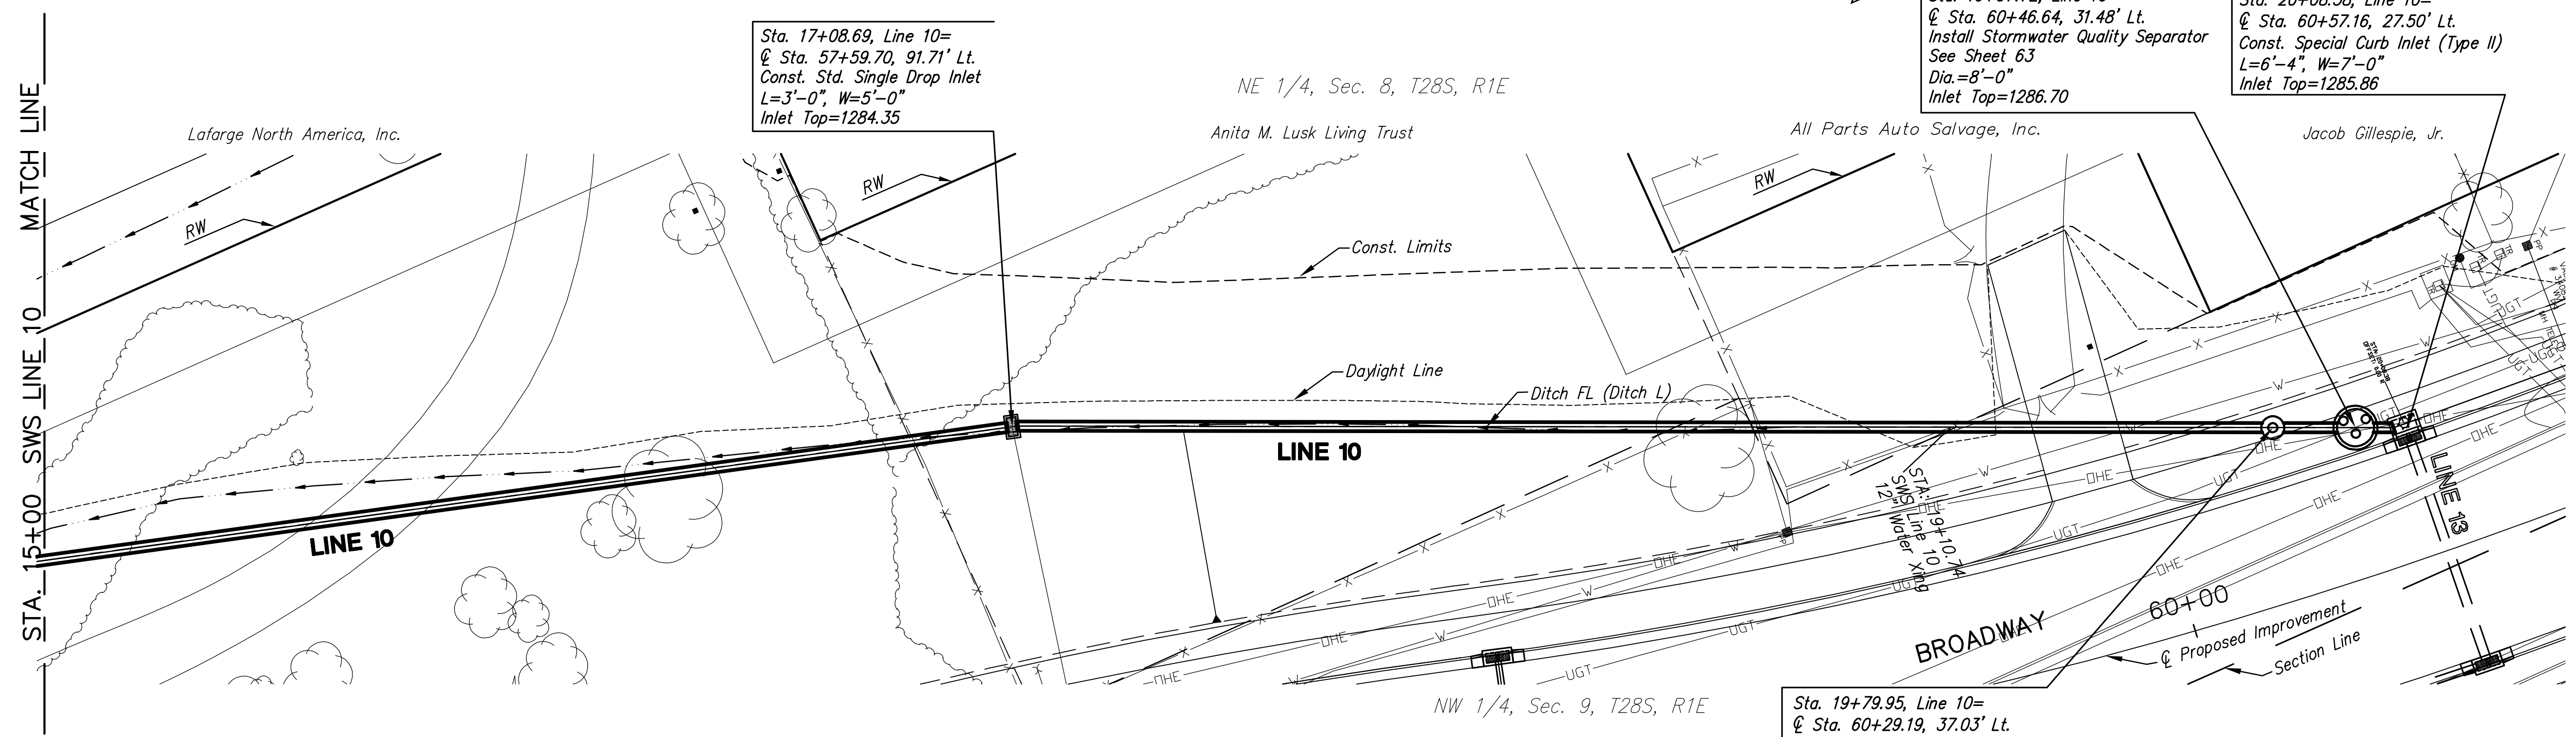

**PLAN LINE 10**

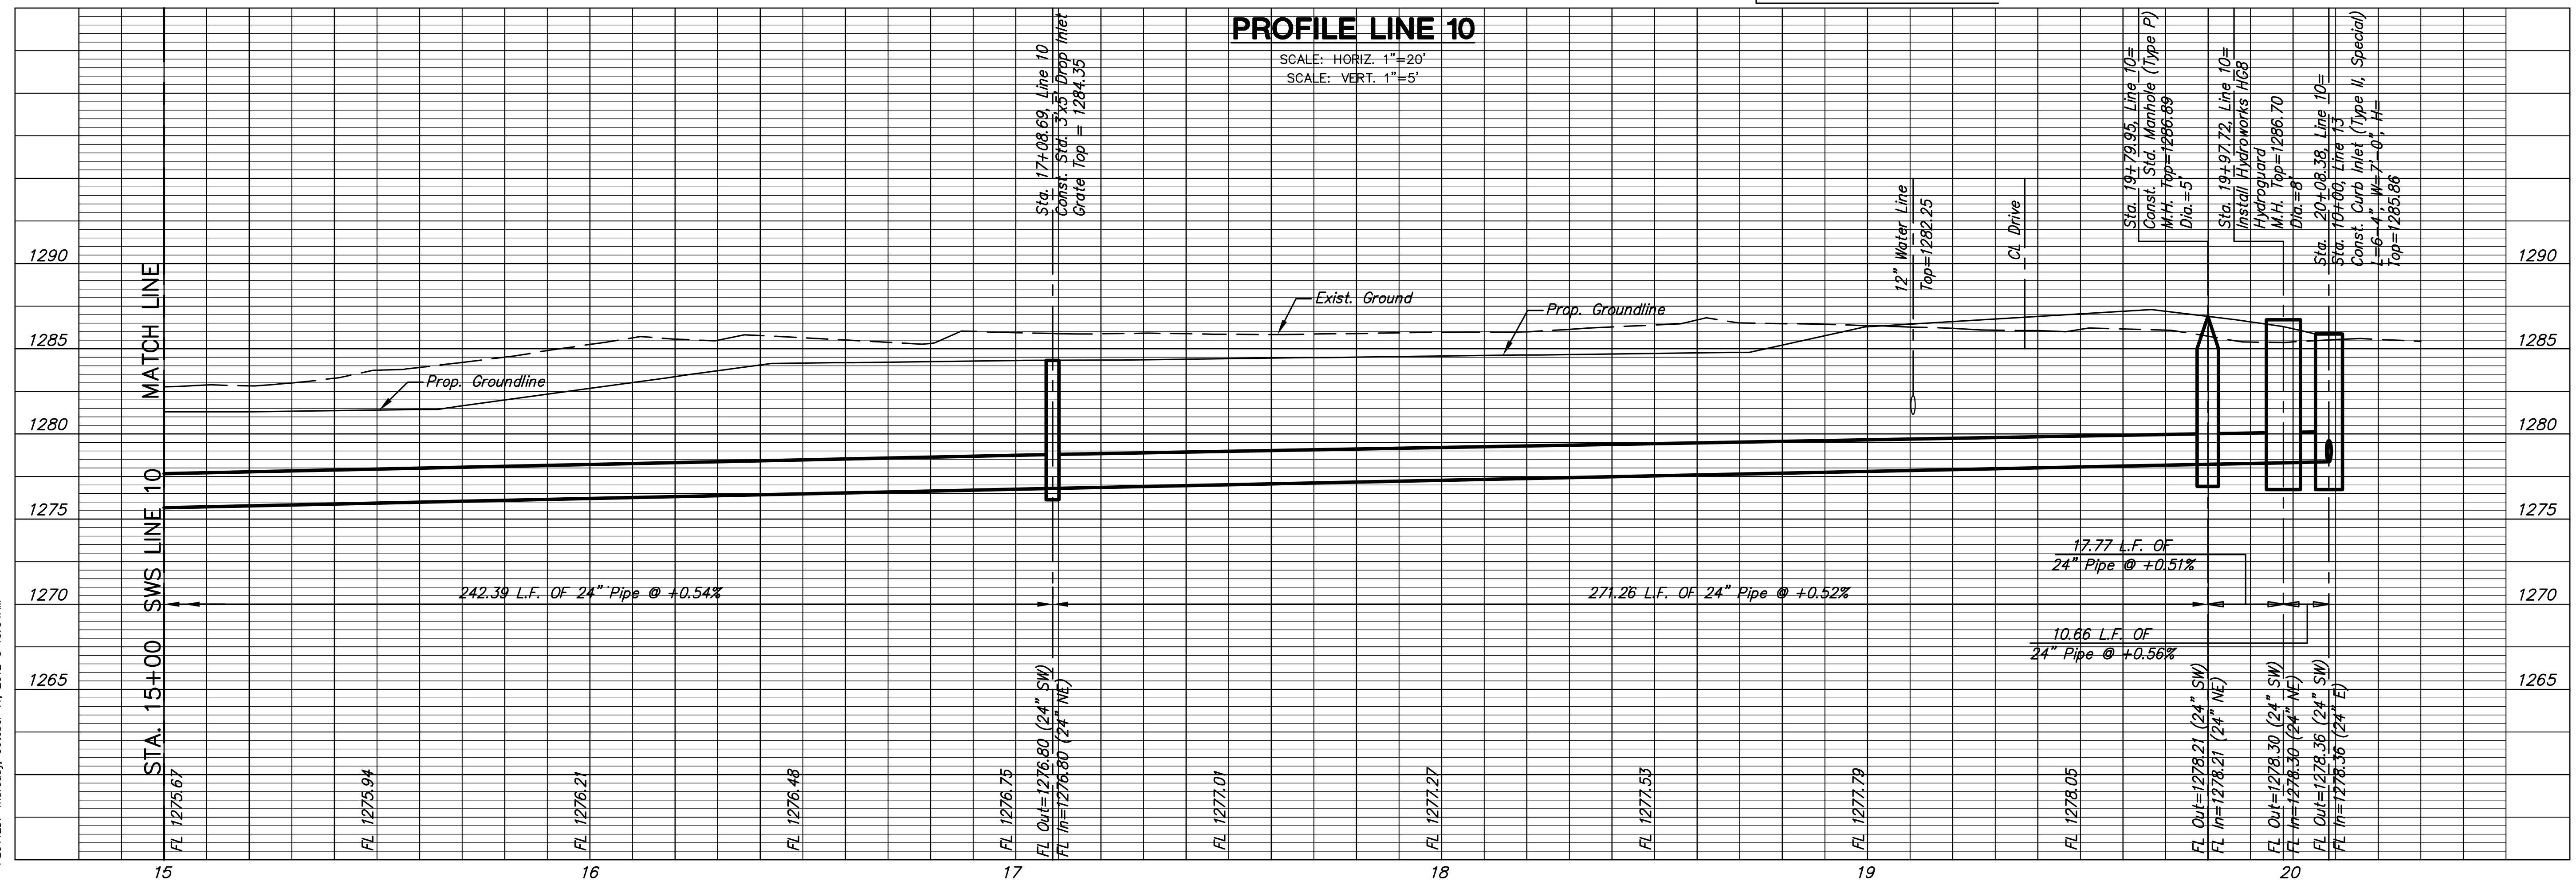

**PROFILE LINE 10**

PLOTED: Thursday, October 11, 2012 @ 10:54AM

J:\Civil\09081.dwg \SWS\09081-D12