

STATE	PROJECT NO.	YEAR	SHEET NO.	TOTAL SHEETS
KANSAS	87 N-0519-01	2012	37	212

MKEC
ENGINEERING
CONSULTANTS, INC.
411 N. WEBB ROAD
WICHITA, K.S. 67206
316-684-9600





BROADWAY BRIDGE AT 34TH STREET SOUTH

**STORM SEWER
LINE 13**
SHEET TITLE
472-84830
PROJECT NUMBER

DESIGN BY: JRA
DRAWN BY: WNU
CHECKED BY: JRA

ISSUED: October 9, 2012
REVISED:

SHEET NO.
37 of 212

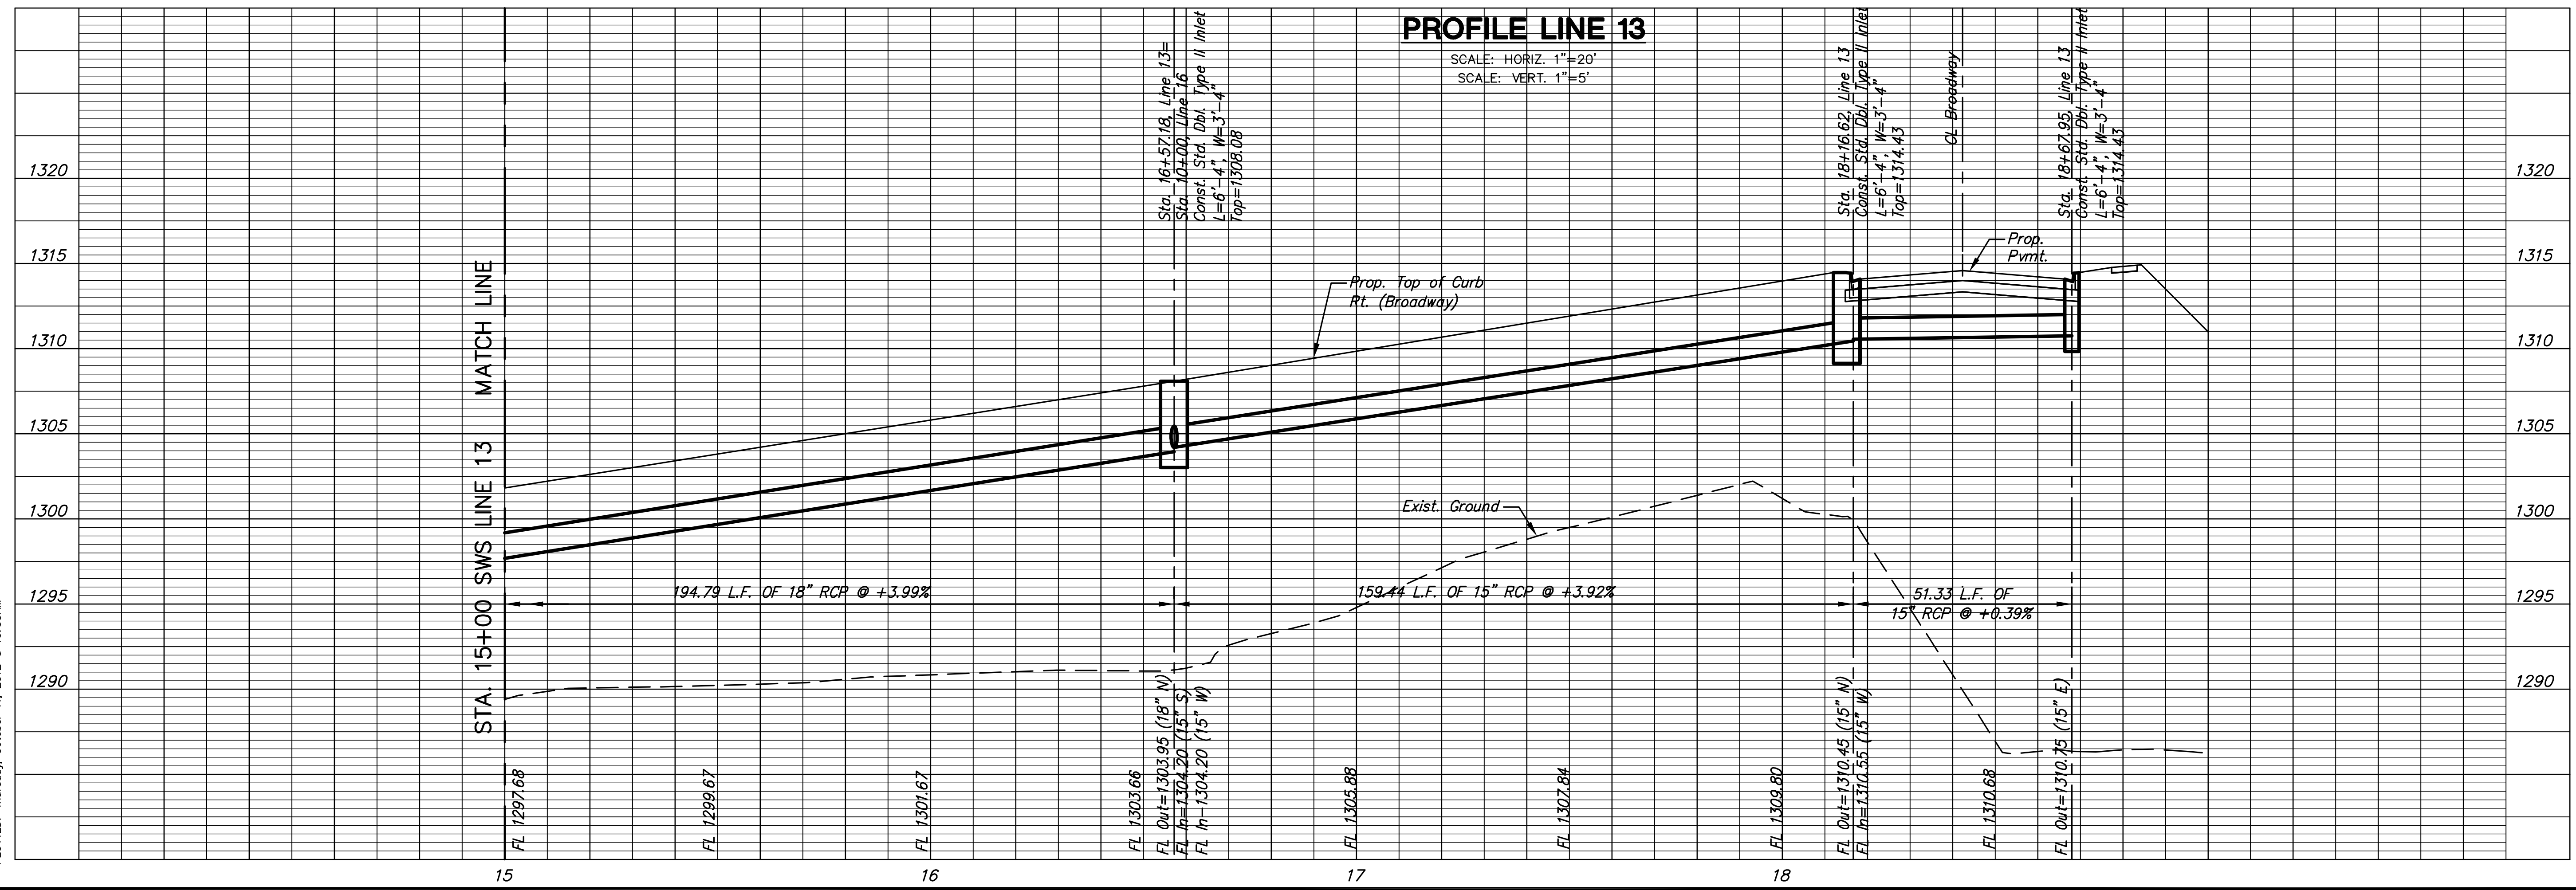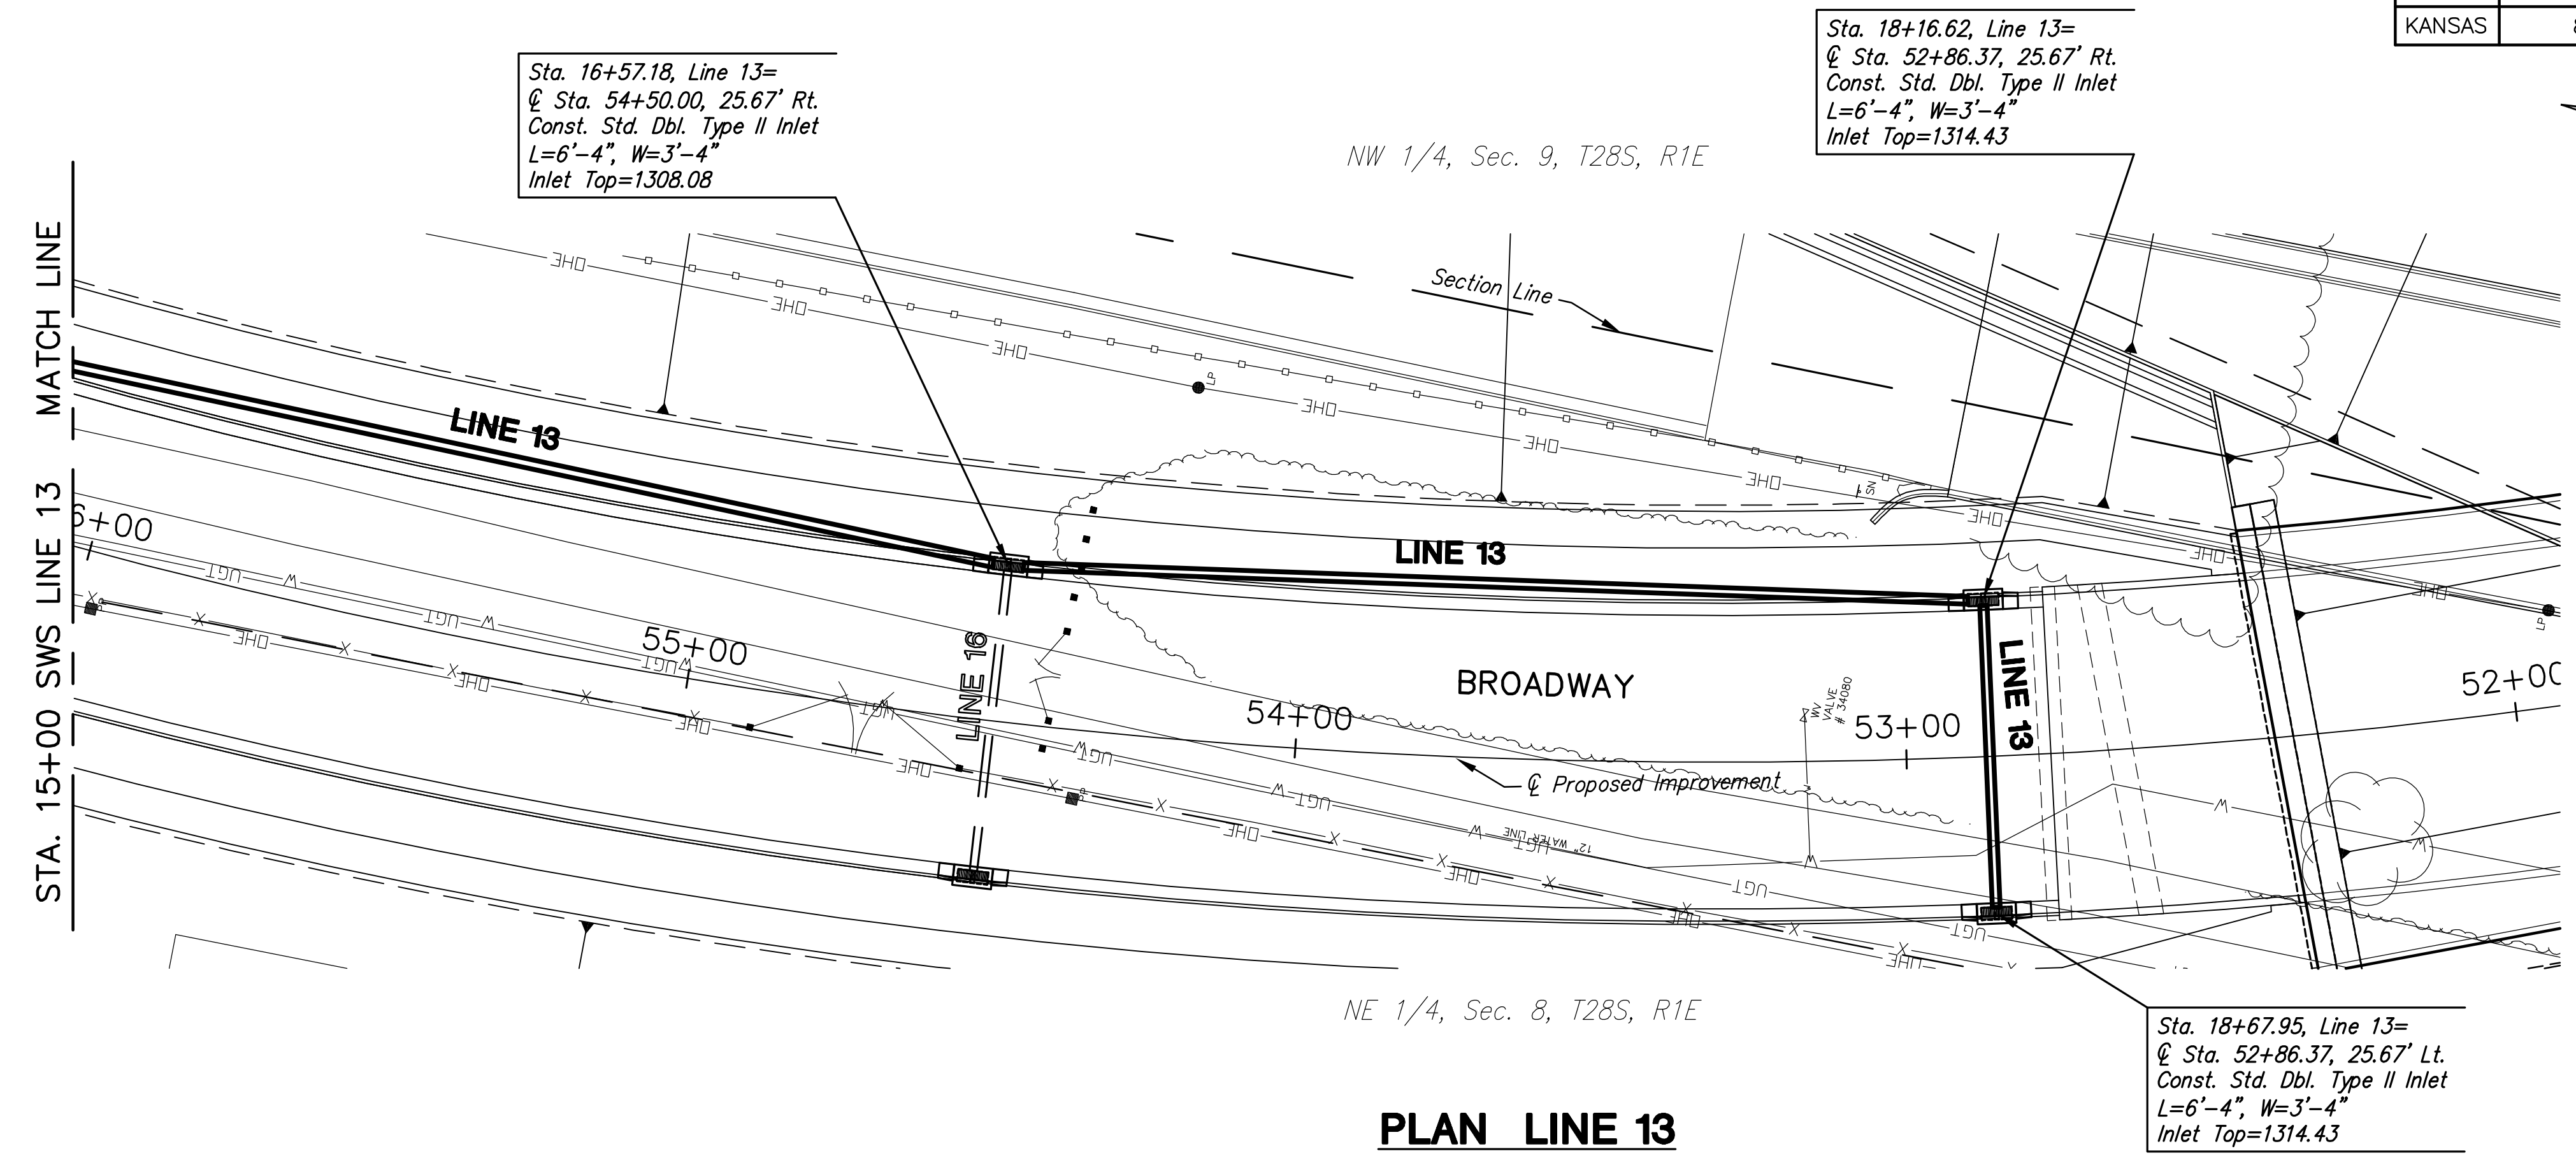

PLOTTED: Thursday, October 11, 2012 @ 10:35AM

J:\Civil\09081.dwg \SWS\09081-D8