
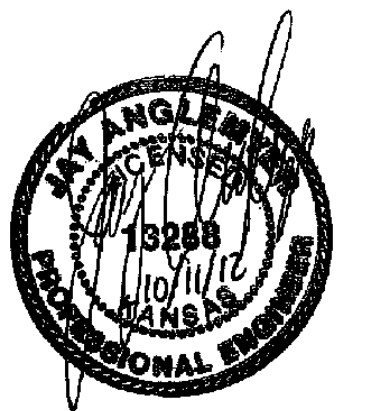


Saved 10-11-2012 9:22:26 AM by BCGARTJ  
 Plot Scale 1:1 10-11-2012 10:44:05 AM by JOHN\_BOGART  
 J:\Civil\09081\dwg\Details\SW-110-Inlet Beam

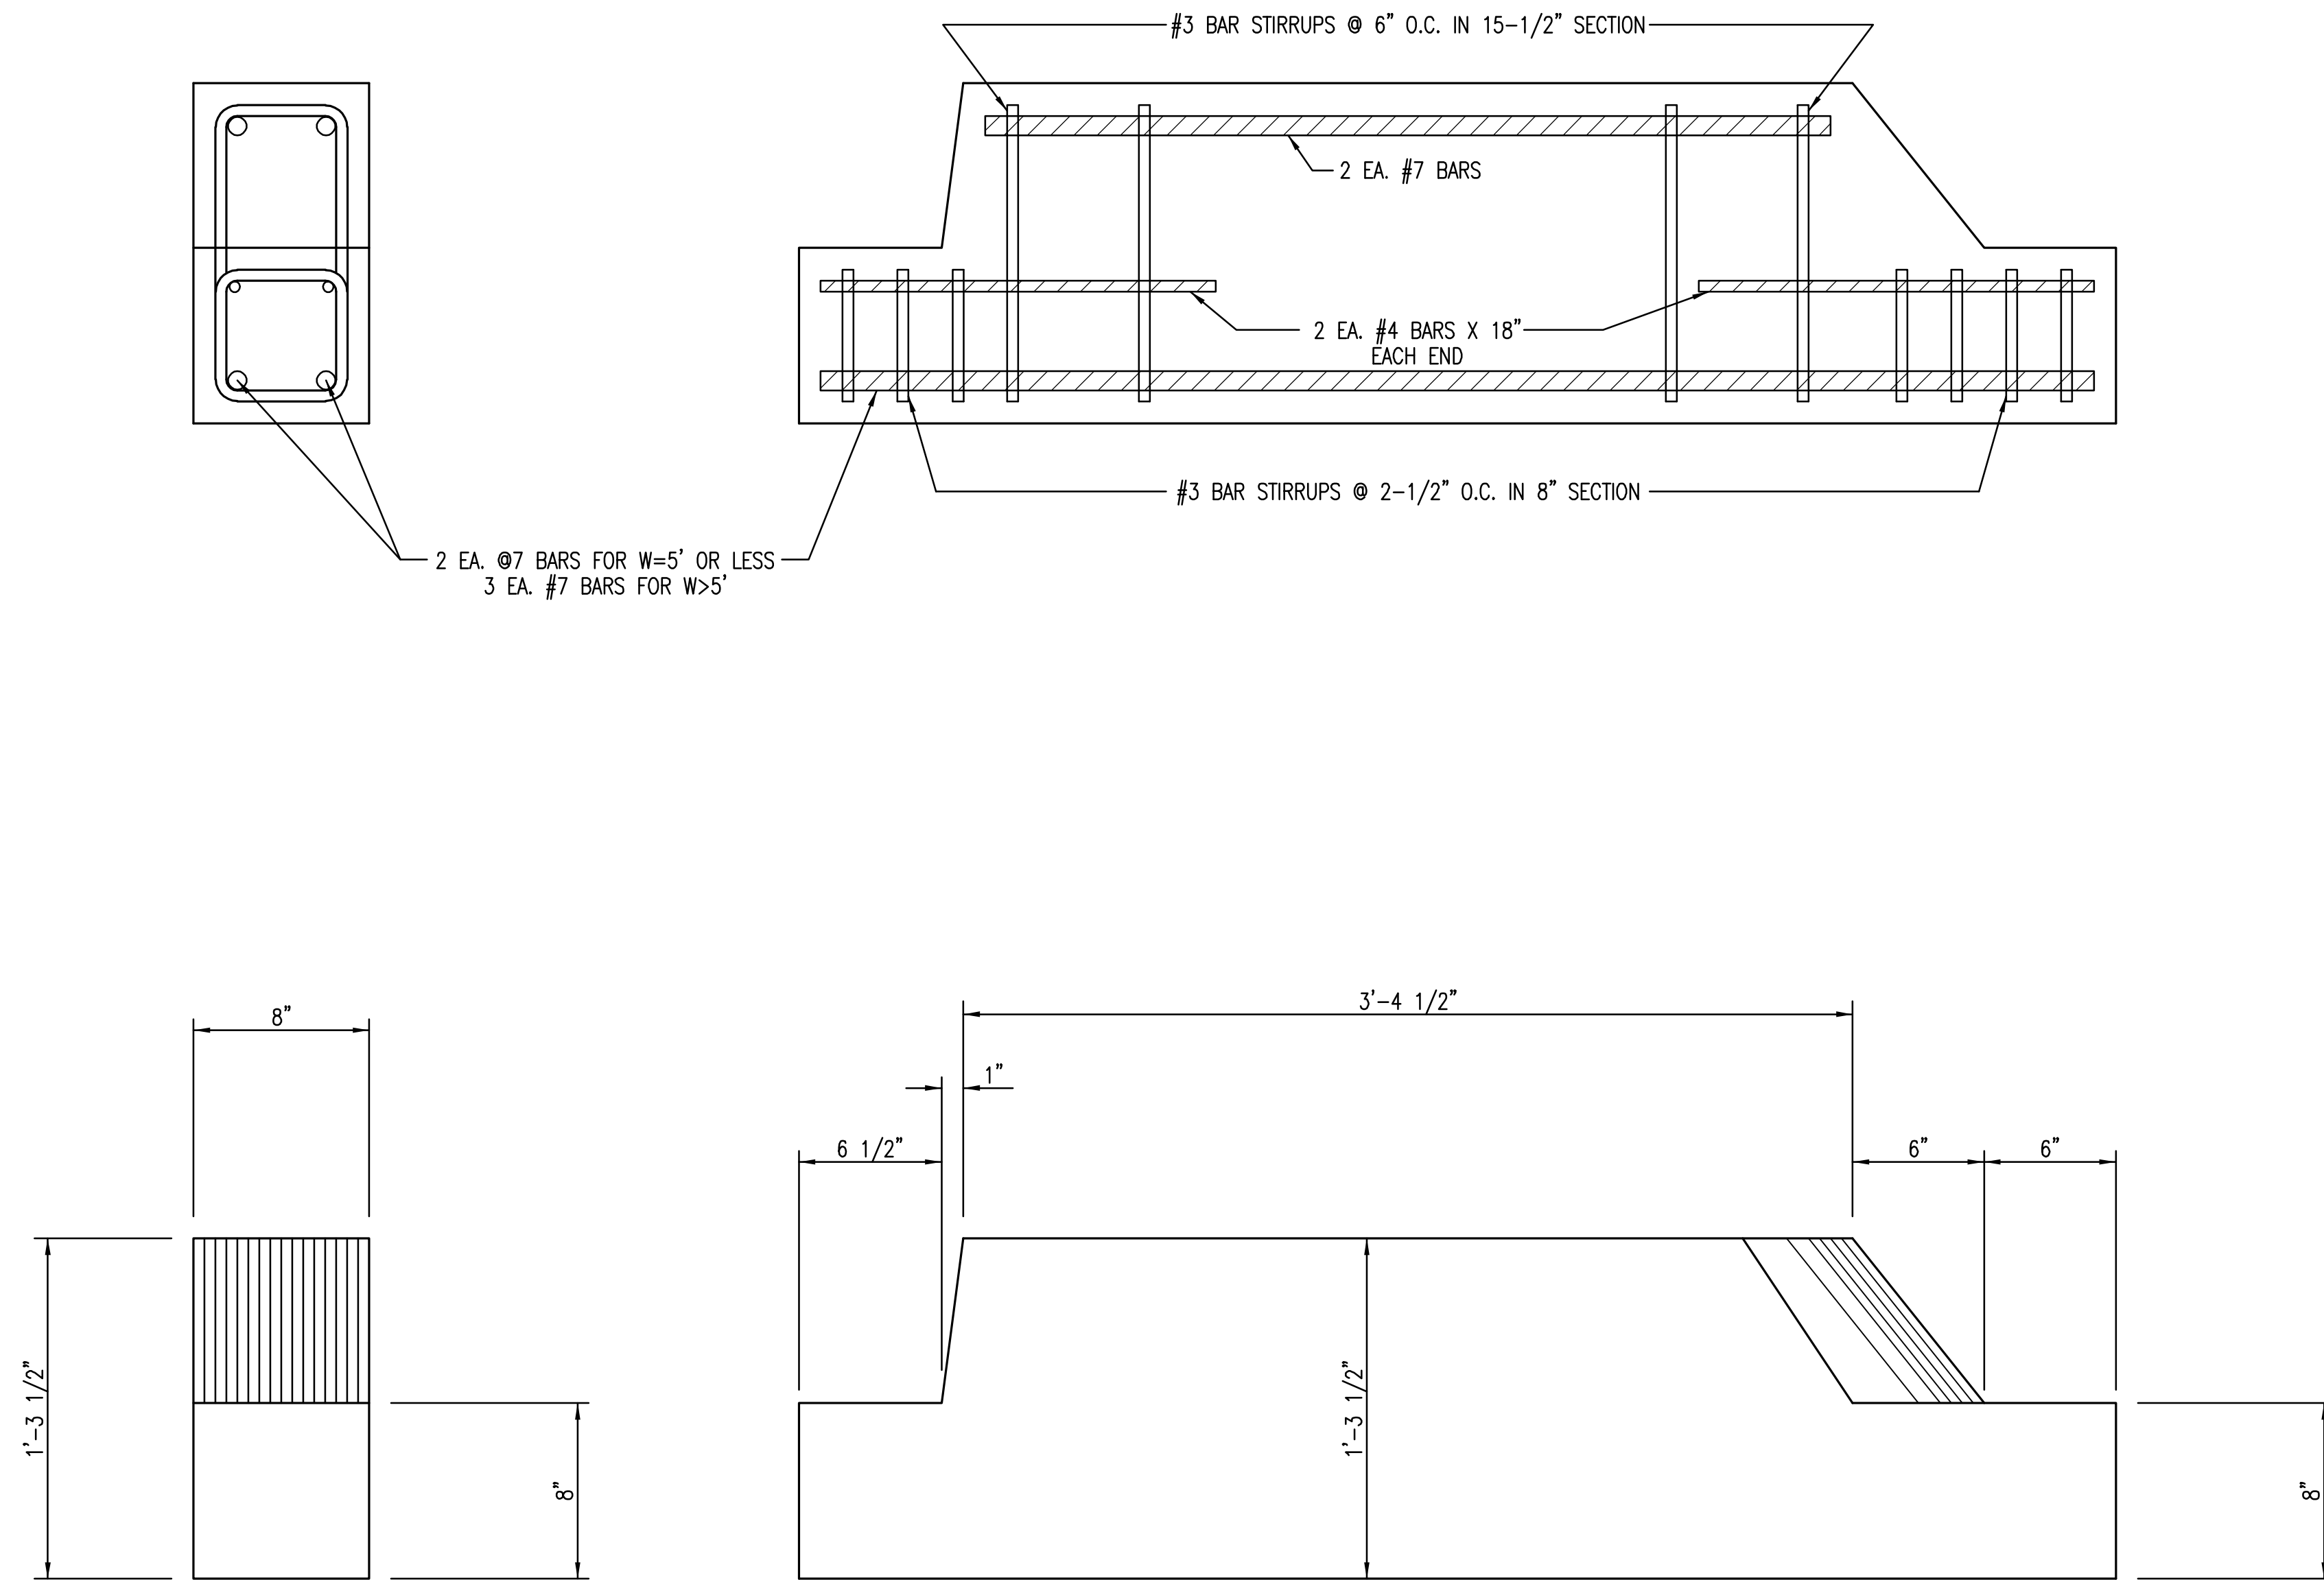

<b>INLET BEAM</b>		
INTERIM CITY ENGINEER <b>GARY L. JANZEN, P.E.</b>		
PROJECT NUMBER 472-84830	OCA NUMBER 715727	DATE 5/2012
CITY ENGINEER'S OFFICE CITY HALL - SEVENTH FLOOR 455 NORTH MAIN STREET WICHITA, KANSAS 67202-1620 (316) 268-4501		DESIGN DRAWN SHEET <b>57 of 212</b>

J:\Civil\09081\dwg\Details\SW-110-Inlet Beam.dwg  
 SW-110