


NOTE: Bridge is constructed along ϕ Bridge. There is also a ϕ Proposed Improvement alignment.

ϕ Bridge Crown Grade Elevation =
 ϕ Proposed Improvement Profile Grade

STATE	PROJECT NO.	YEAR	SHEET NO.	TOTAL SHEETS
KANSAS	87 N-0519-01	2012	78	212

MKEC
 ENGINEERING
 CONSULTANTS, INC.
 411 N. WEBB ROAD
 WICHITA, K.S. 67206
 316-684-9600

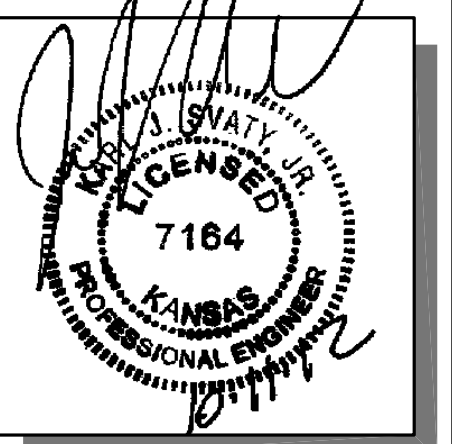


BROADWAY BRIDGE AT 34TH STREET SOUTH

CONSTRUCTION LAYOUT
 SHEET TITLE
 472-84830
 PROJECT NUMBER

DESIGN BY: KJS
 DRAWN BY: DPG
 CHECKED BY: JAG

ISSUED: October 9, 2012
 REVISED:

SHEET NO.
 78 of 212

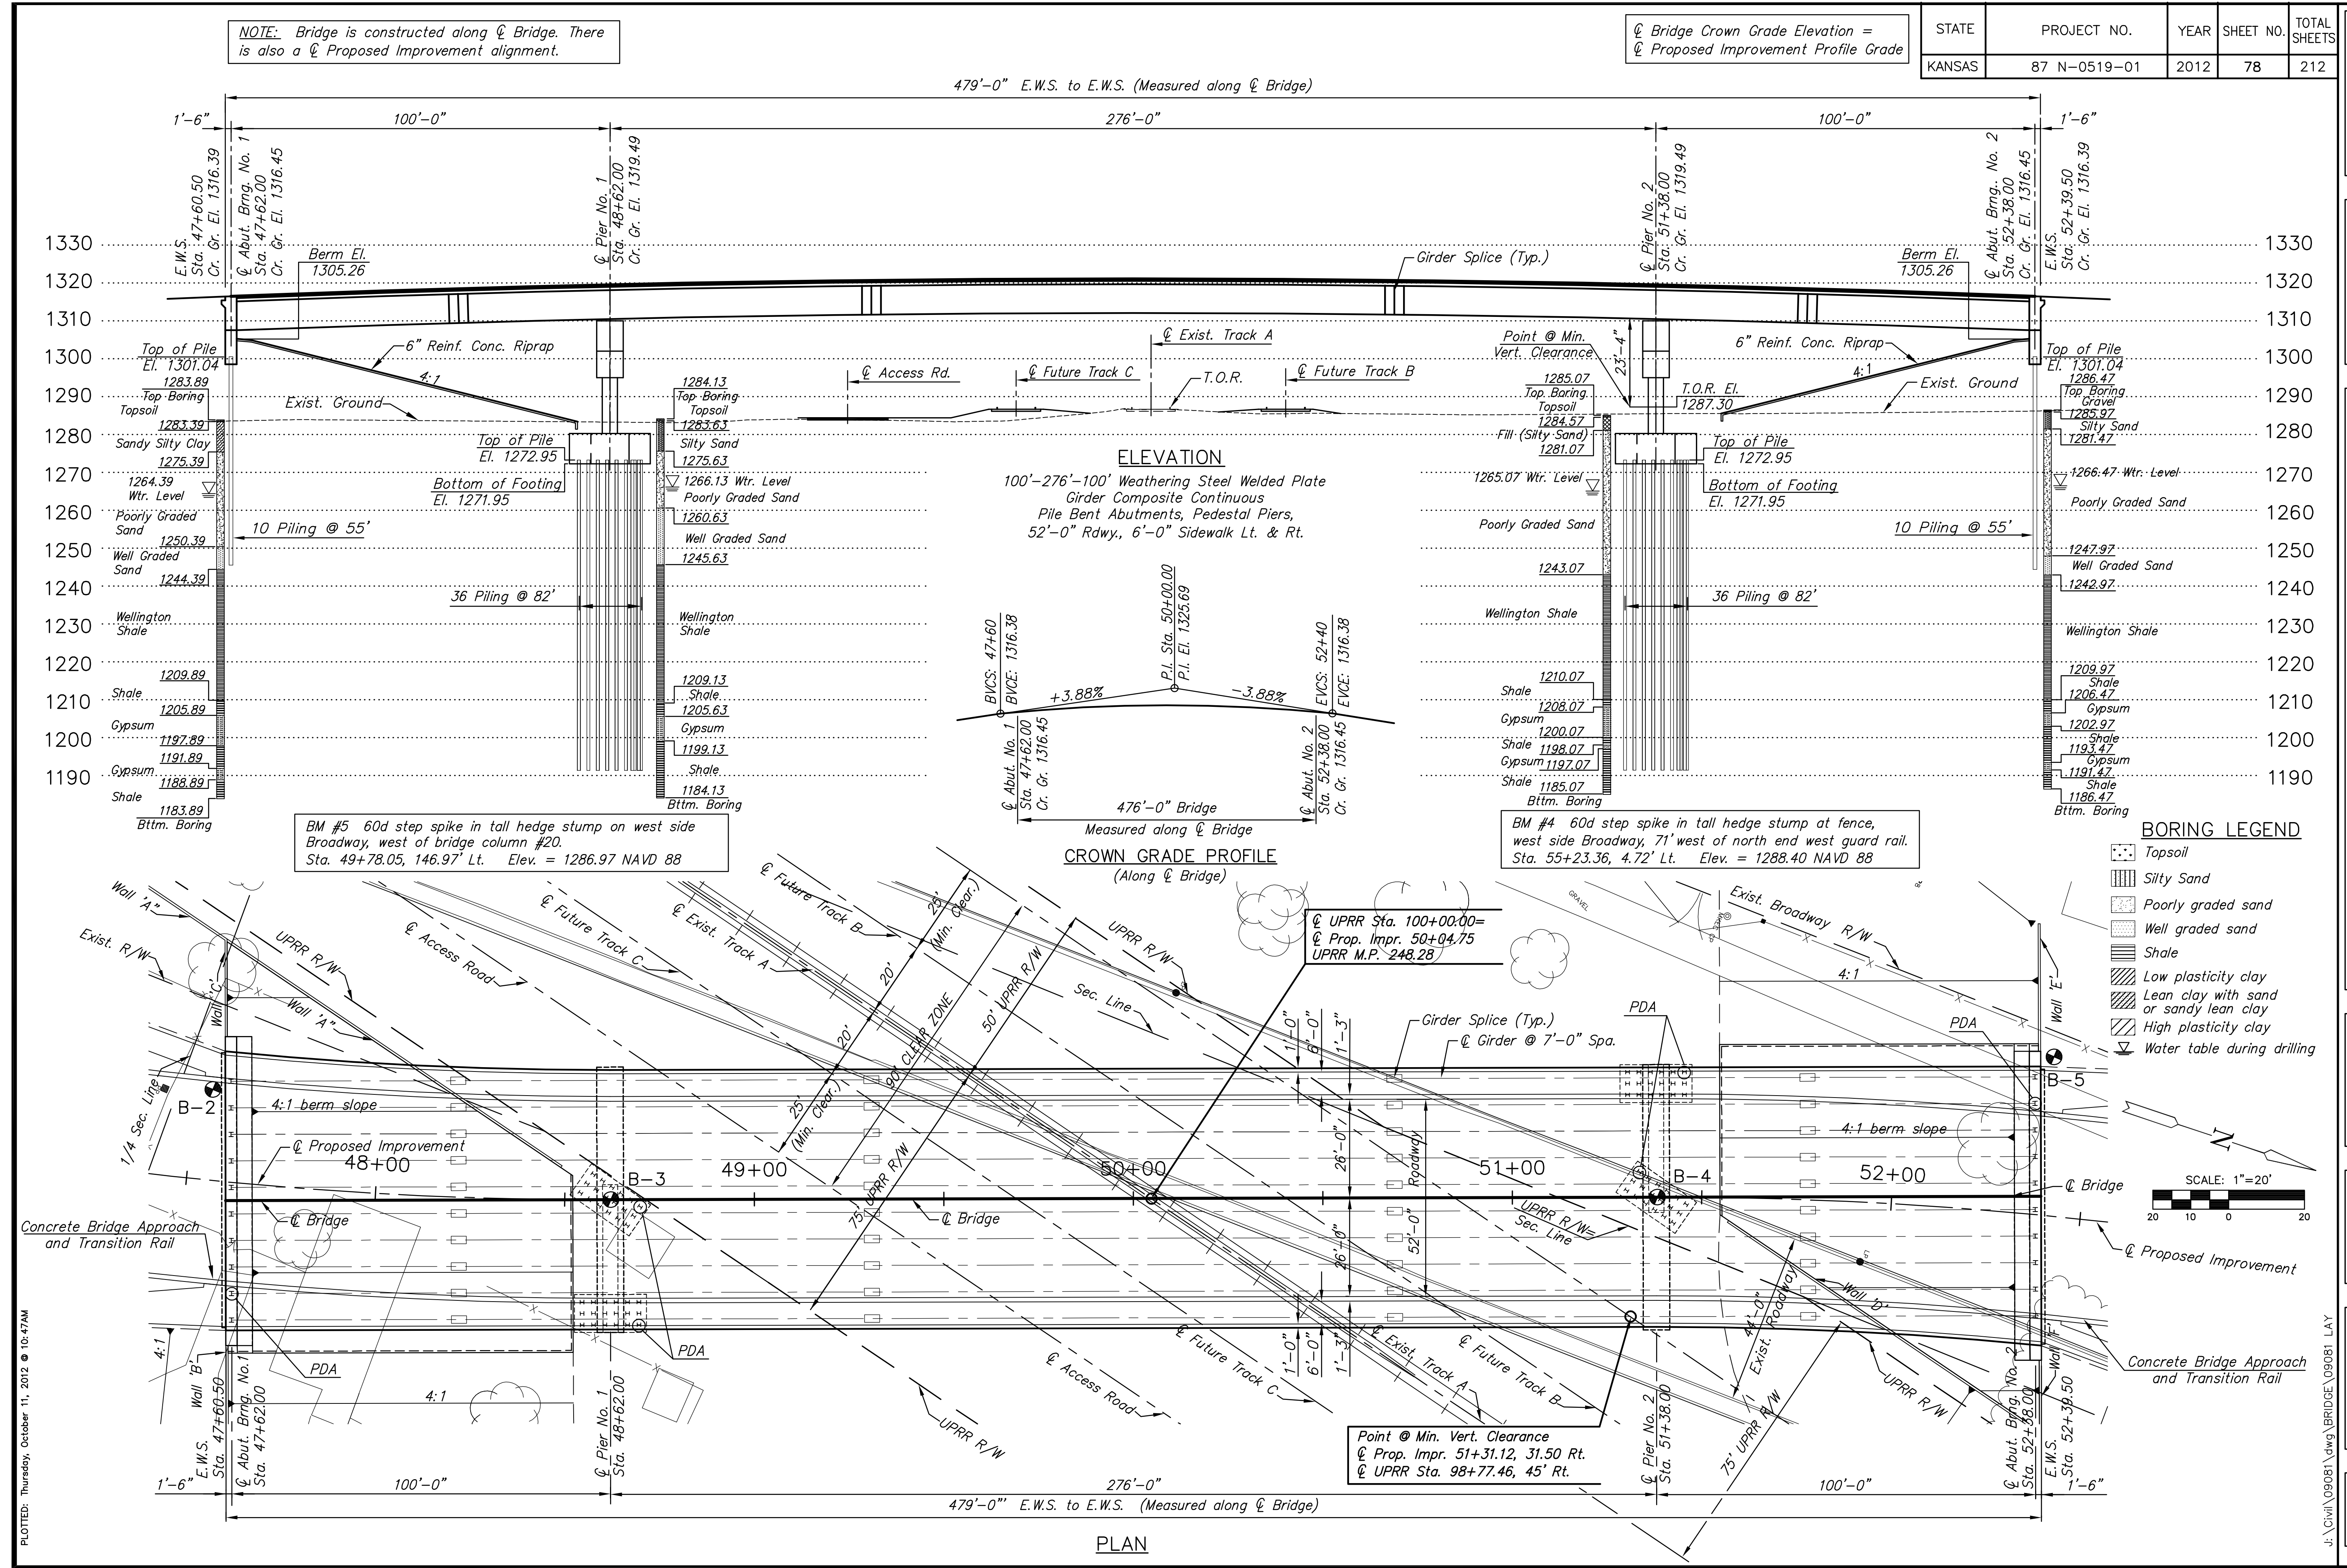

PLOTTED: Thursday, October 11, 2012 @ 10:47 AM

J:\Civil\09081.dwg (BRIDGE_09081.LAY)