


See Sheet No. 92 for
"Concrete Placing Sequence".

STATE	PROJECT NO.	YEAR	SHEET NO.	TOTAL SHEETS
KANSAS	87 N-0519-01	2012	91	212

MKEC
ENGINEERING
CONSULTANTS, INC.
411 N. WEBB ROAD
WICHITA, KS. 67206
316-684-9600

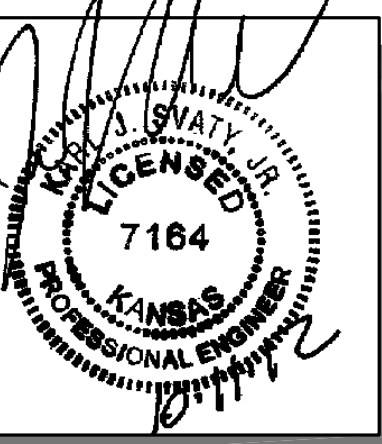

BROADWAY BRIDGE AT 34TH STREET SOUTH


BRIDGE DECK SLAB DETAILS

SHEET TITLE
472-84830
PROJECT NUMBER


DESIGN BY
DMU
DRAWN BY
KJS
CHECKED BY

ISSUED
October 9, 2012
REVISED

SHEET NO.
91 of 212

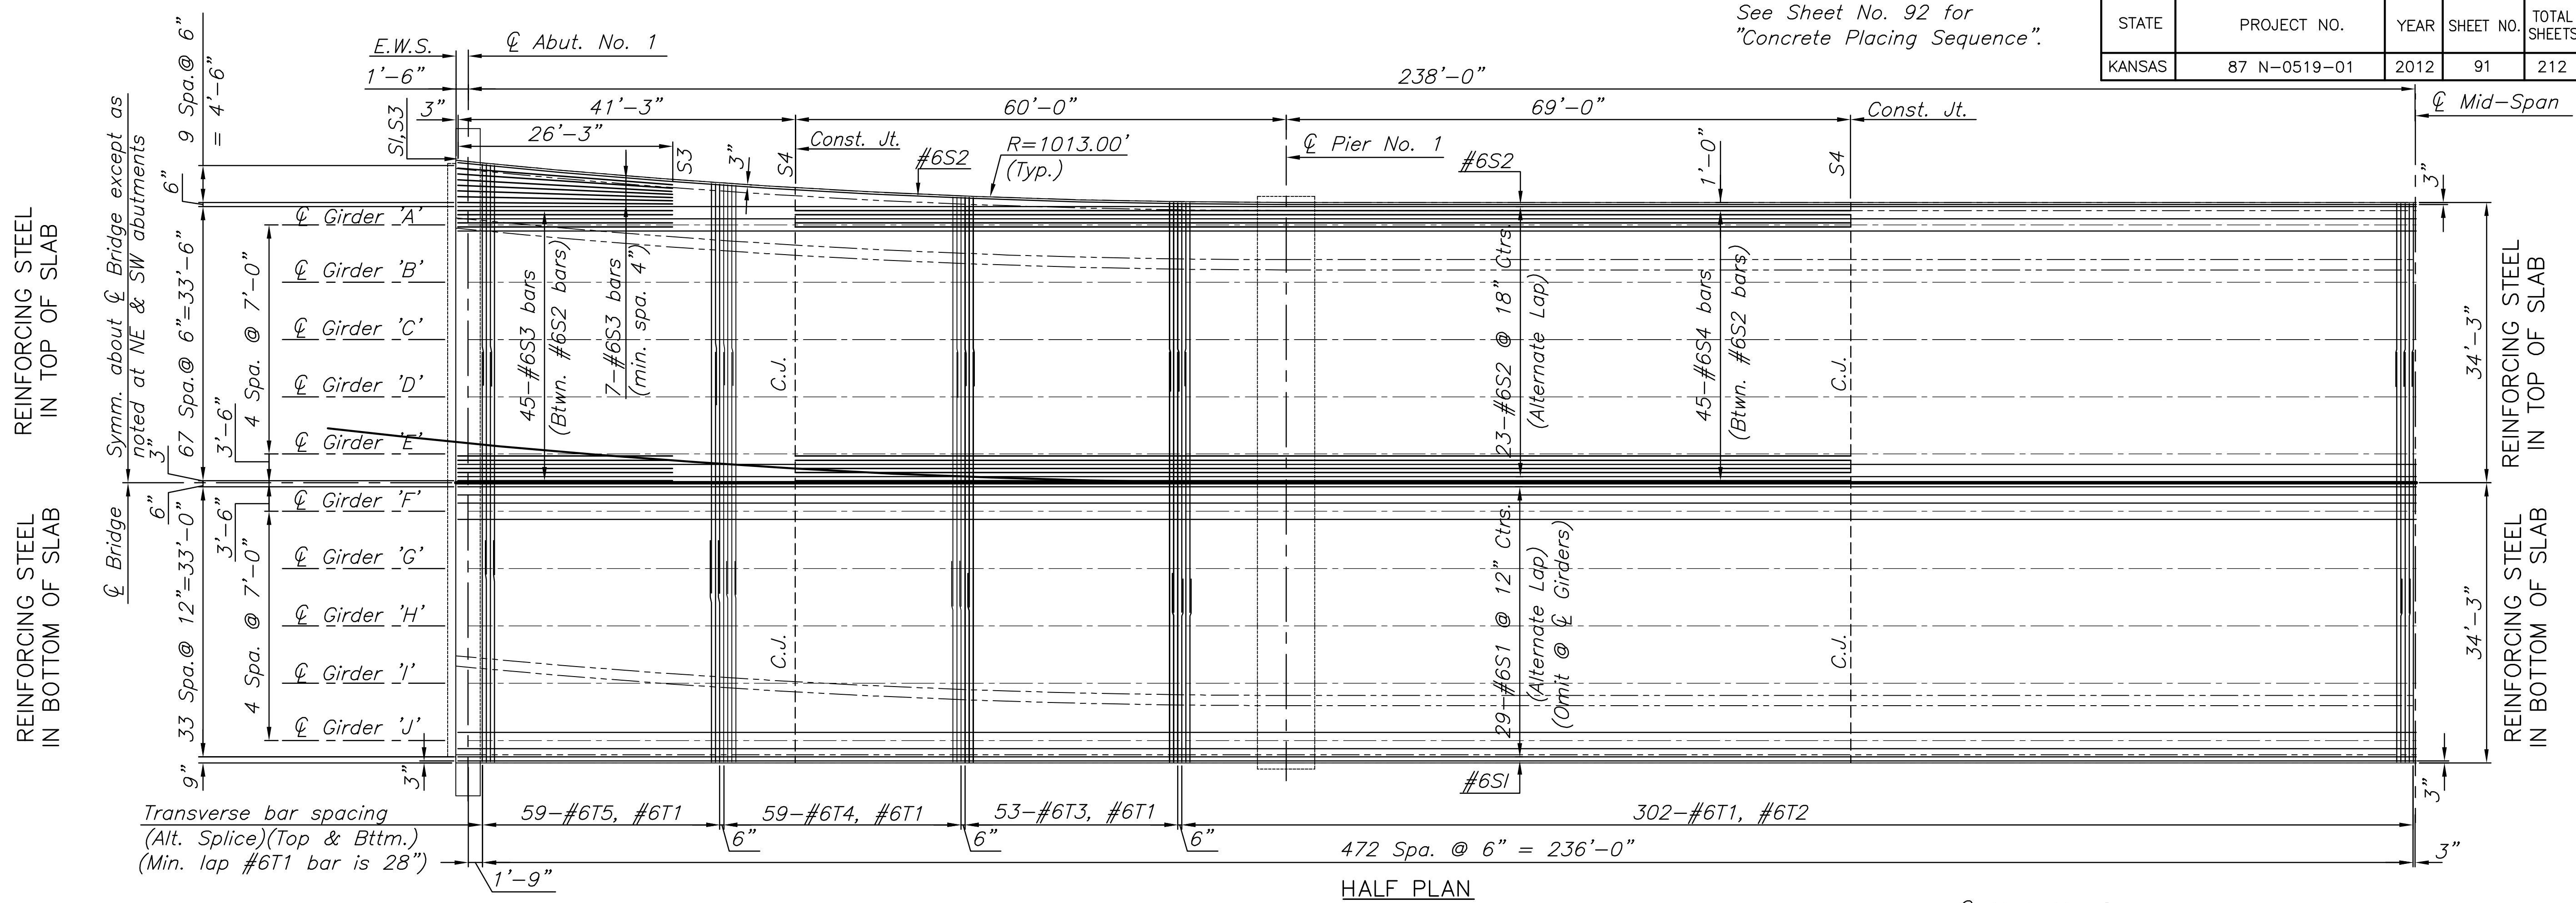

HALF PLAN

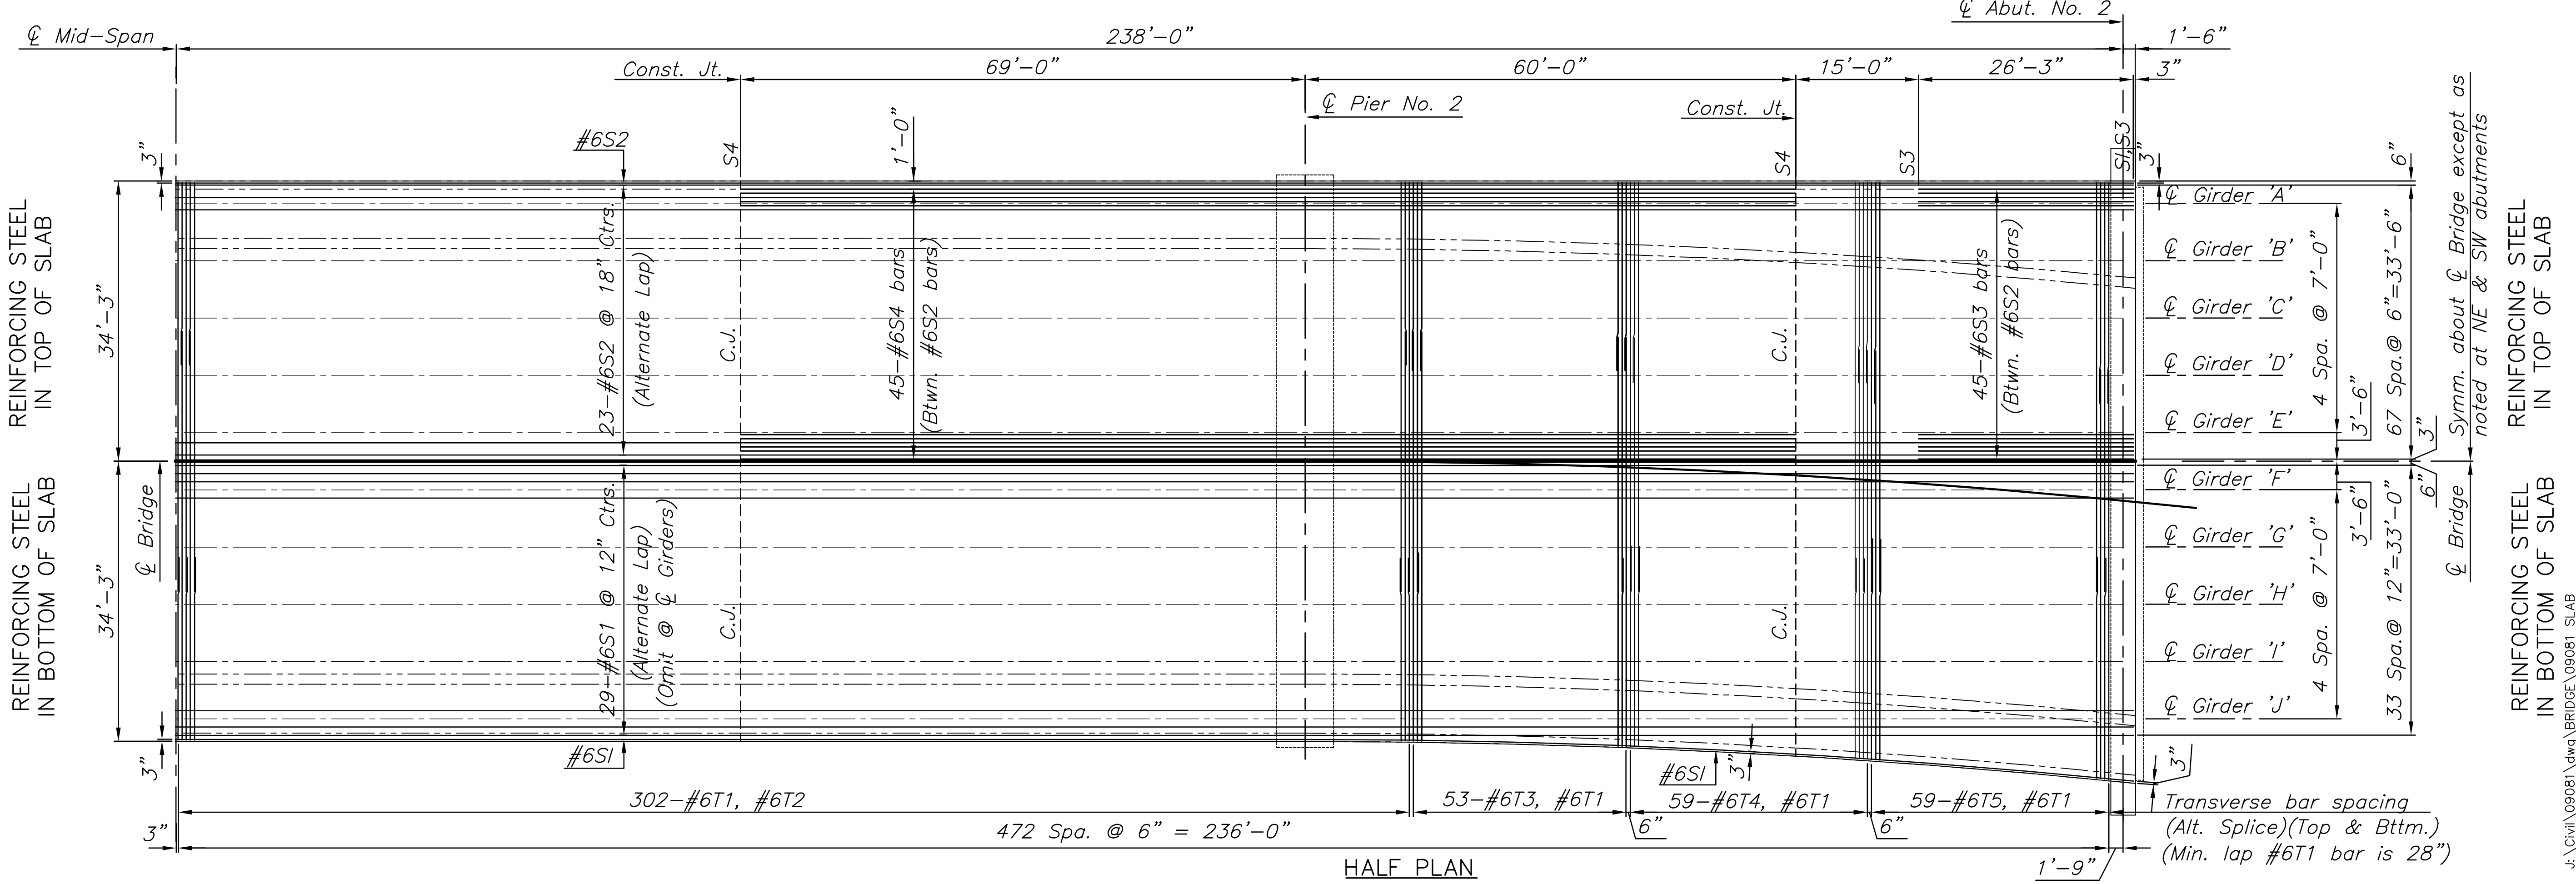

HALF PLAN

PLotted: Thursday, October 11, 2012 @ 10:49AM

J:\Civil\09081.dwg (BRIDGE\09081.SLAB)