



STATE	PROJECT NO.	YEAR	SHEET NO.	TOTAL SHEETS
KANSAS	87 N-0519-01	2012	104	212

**MKEC**  
ENGINEERING  
CONSULTANTS, INC.  
411 N. WEBB ROAD  
WICHITA, K.S. 67206  
316-684-9600

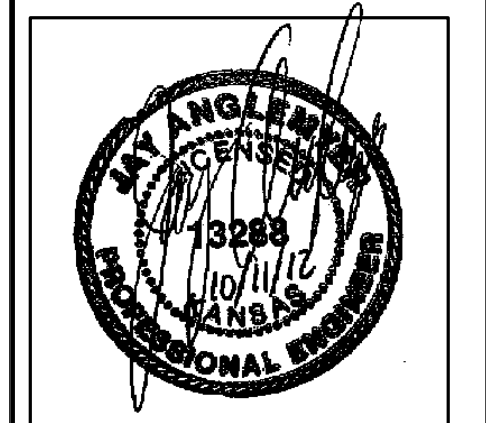


# BROADWAY BRIDGE AT 34TH STREET SOUTH

<b>WATER LINE 1</b>	
SHEET TITLE	
PROJECT NUMBER	
DESIGN BY	JRA
DRAWN BY	BKS
CHECKED BY	JRA
ISSUED	October 9, 2012
REVISED	
SHEET NO.	104 of 212

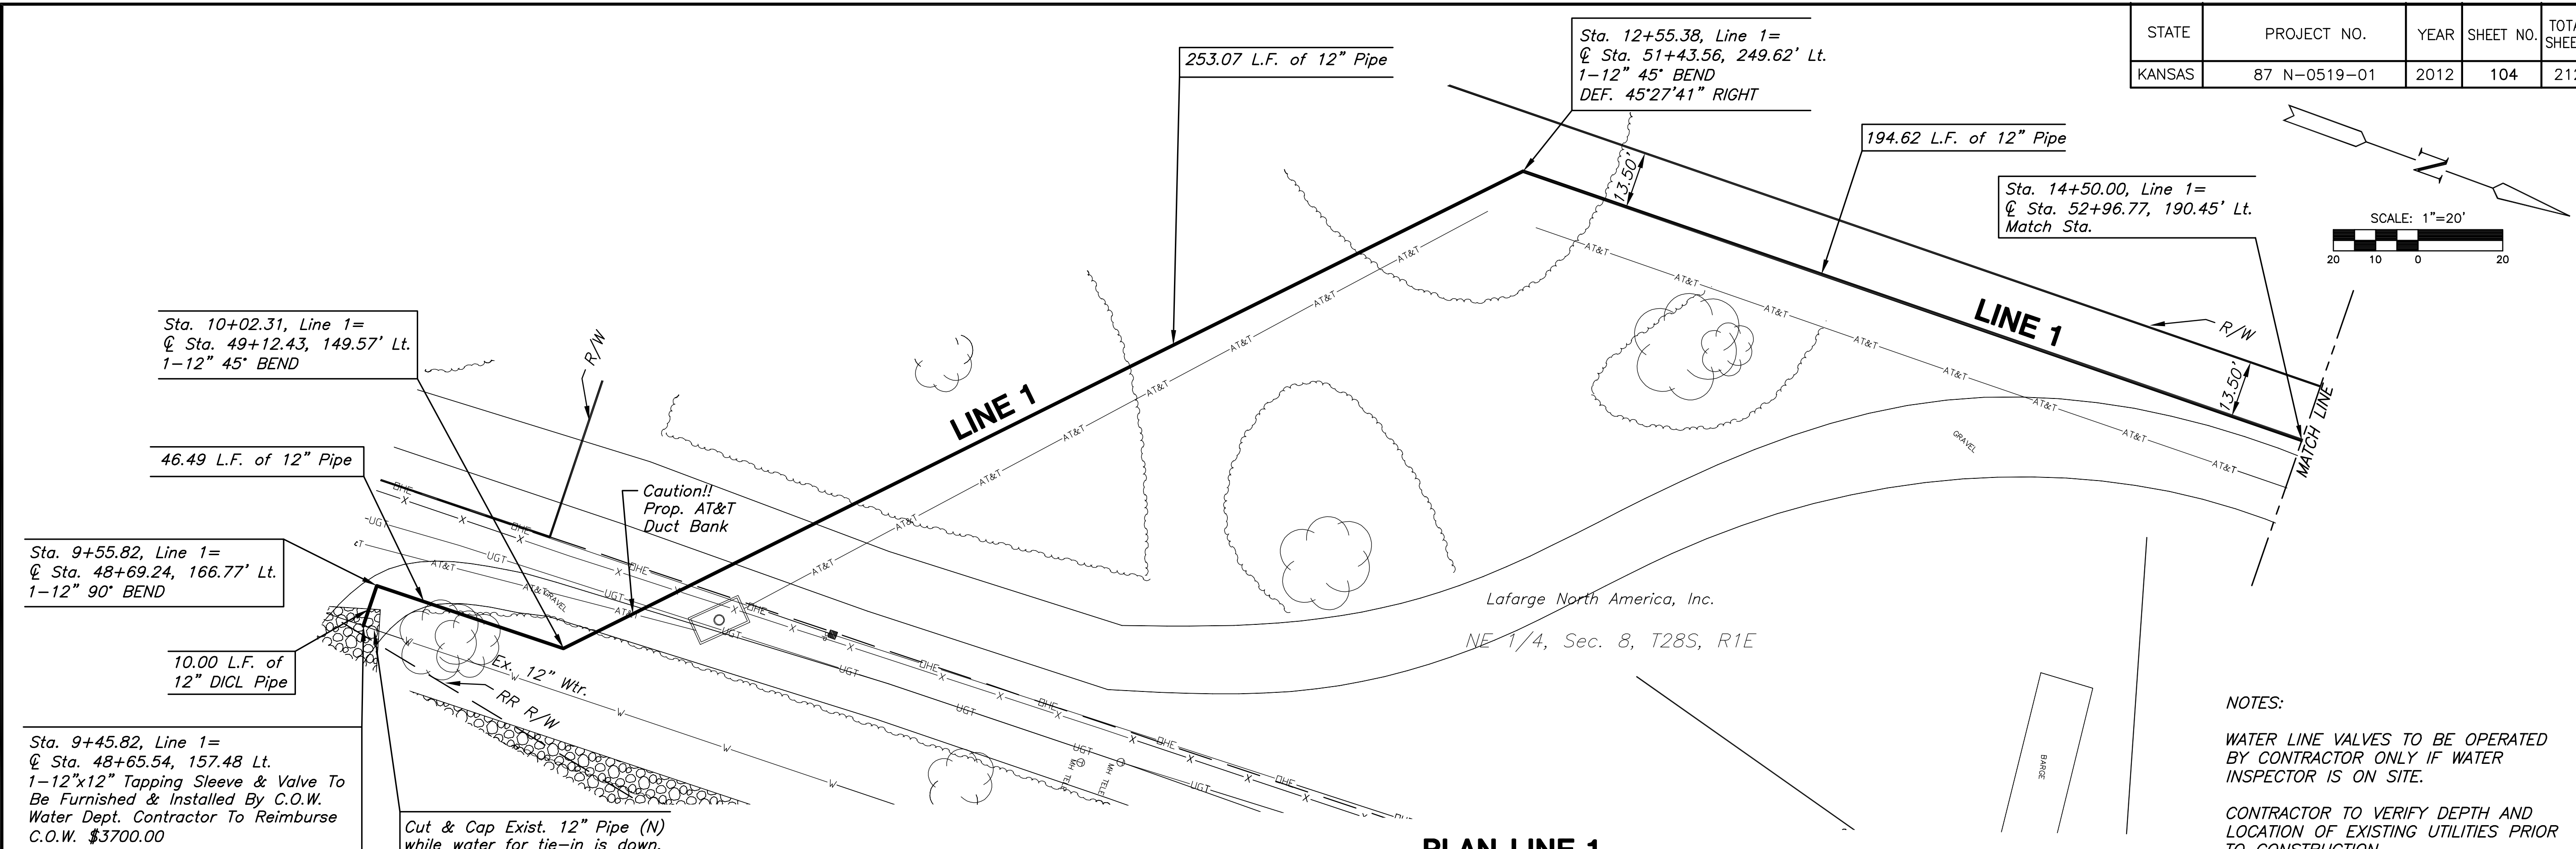

**PLAN LINE 1**  
**PROFILE LINE 1**

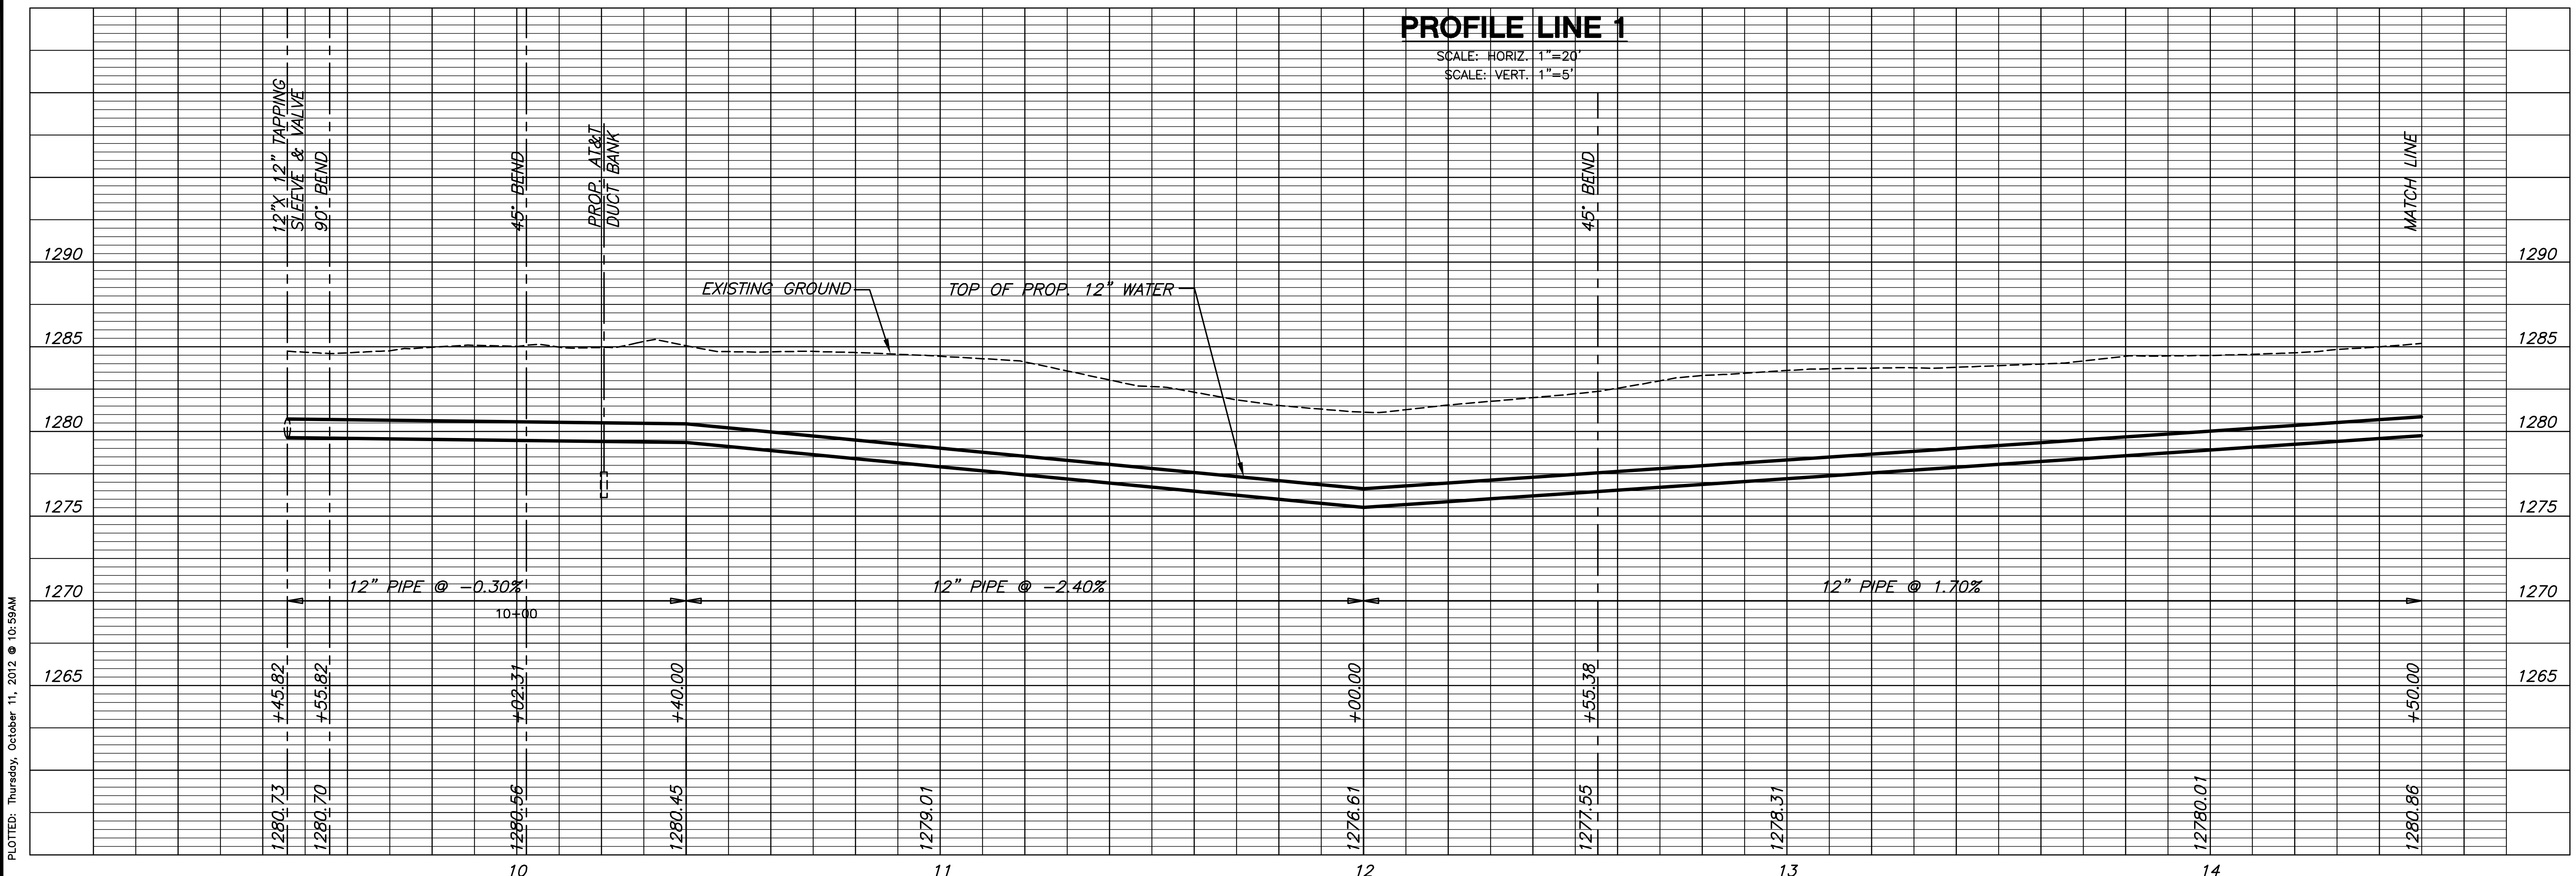

PLOTED: Thursday, October 11, 2012 @ 10:59AM

J:\Civil\09081.dwg\WTR\09081-C1