

| STATE | PROJECT NO. | YEAR | SHEET NO. | TOTAL SHEETS |
|--------|--------------|------|-----------|--------------|
| KANSAS | 87 N-0519-01 | 2012 | 105 | 212 |

MKEC
ENGINEERING
CONSULTANTS, INC.
411 N. WEBB ROAD
WICHITA, K.S. 67206
316-684-9600




BROADWAY BRIDGE AT 34TH STREET SOUTH

**WATER
LINE 1**
SHEET TITLE
472-84830
PROJECT NUMBER

DESIGN BY: **JRA**
DRAWN BY: **BKS**
CHECKED BY: **JRA**


ISSUED: **October 9, 2012**
REVISED:

SHEET NO.
105 of 212

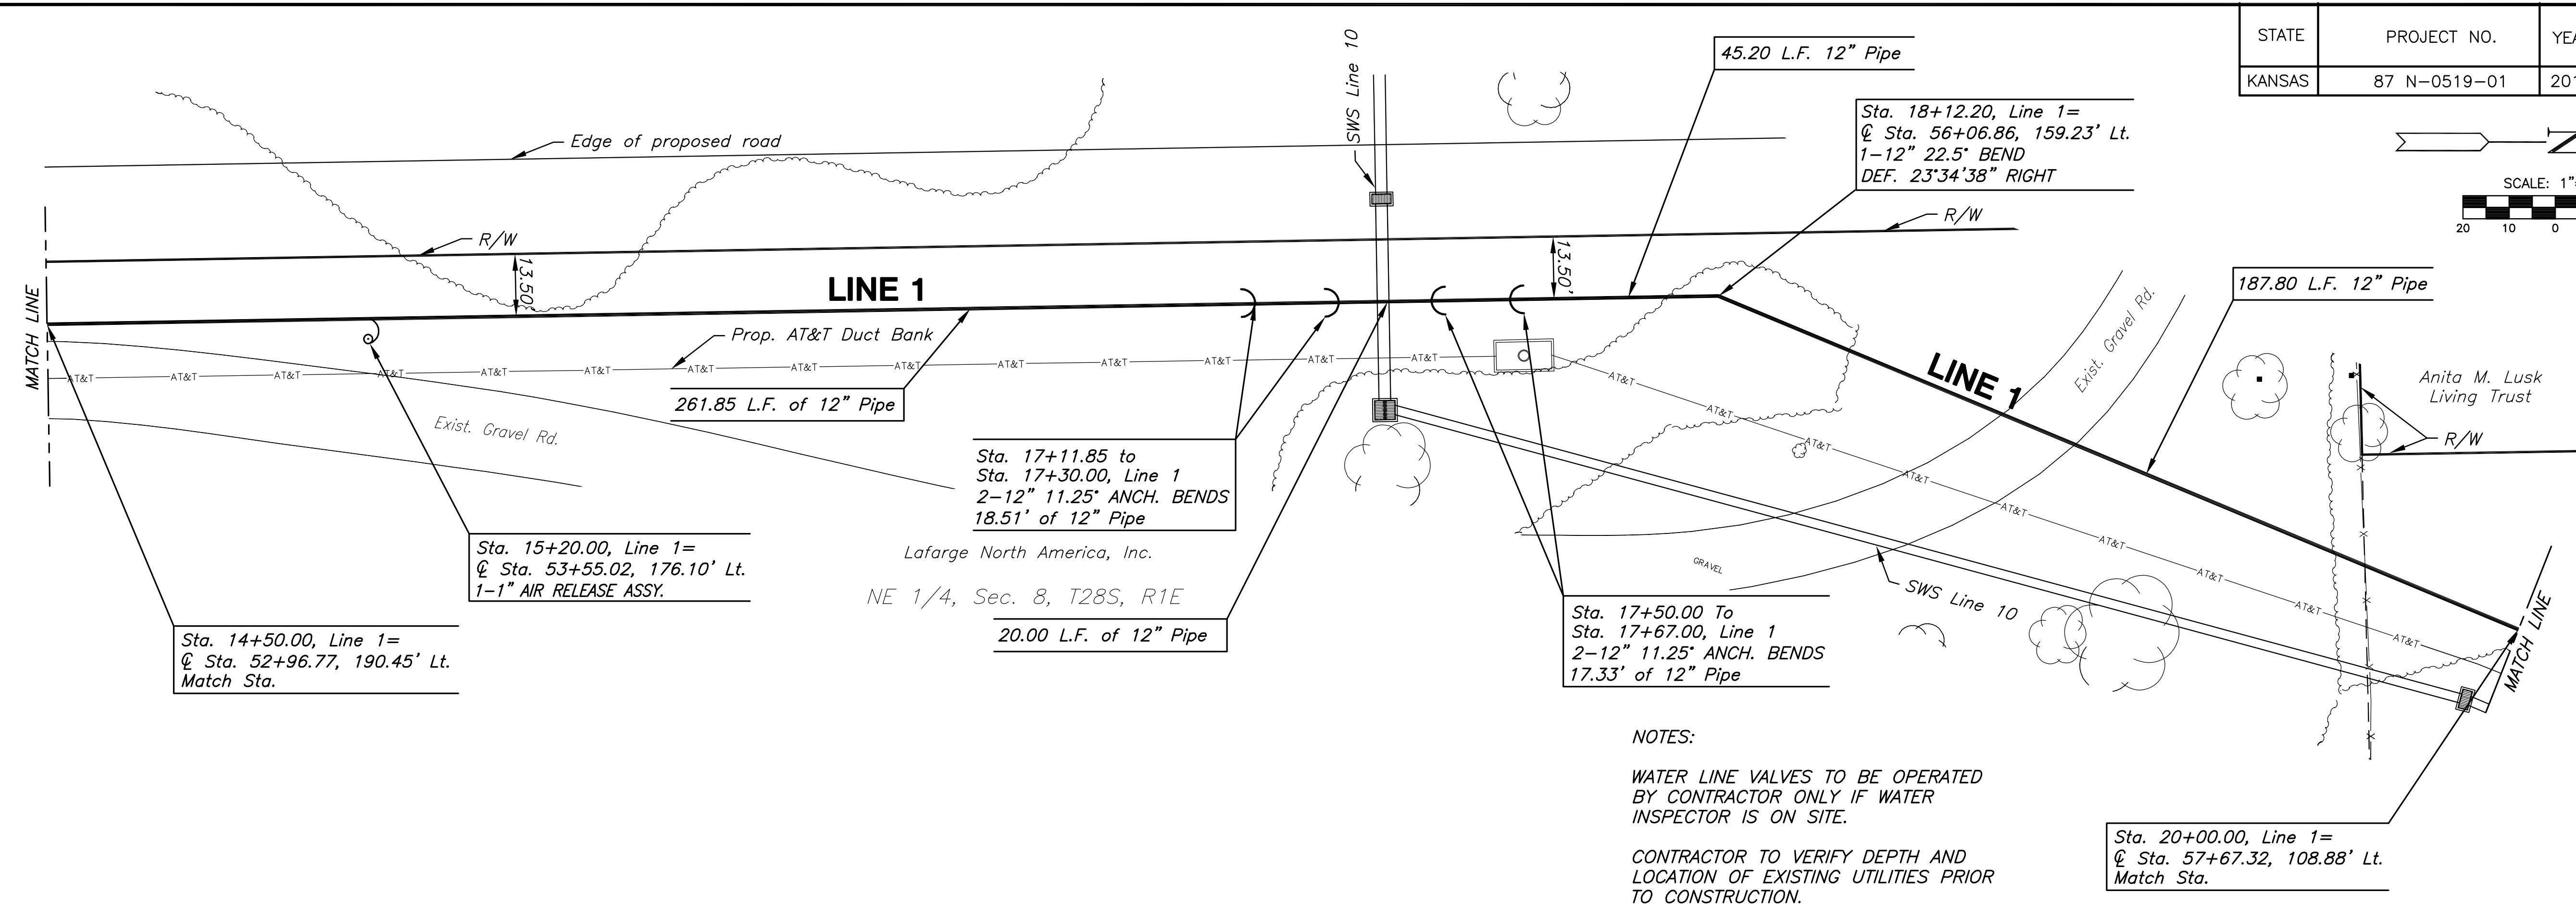

PLAN LINE 1 (CONT.)

PROFILE LINE 1 (CONT.)

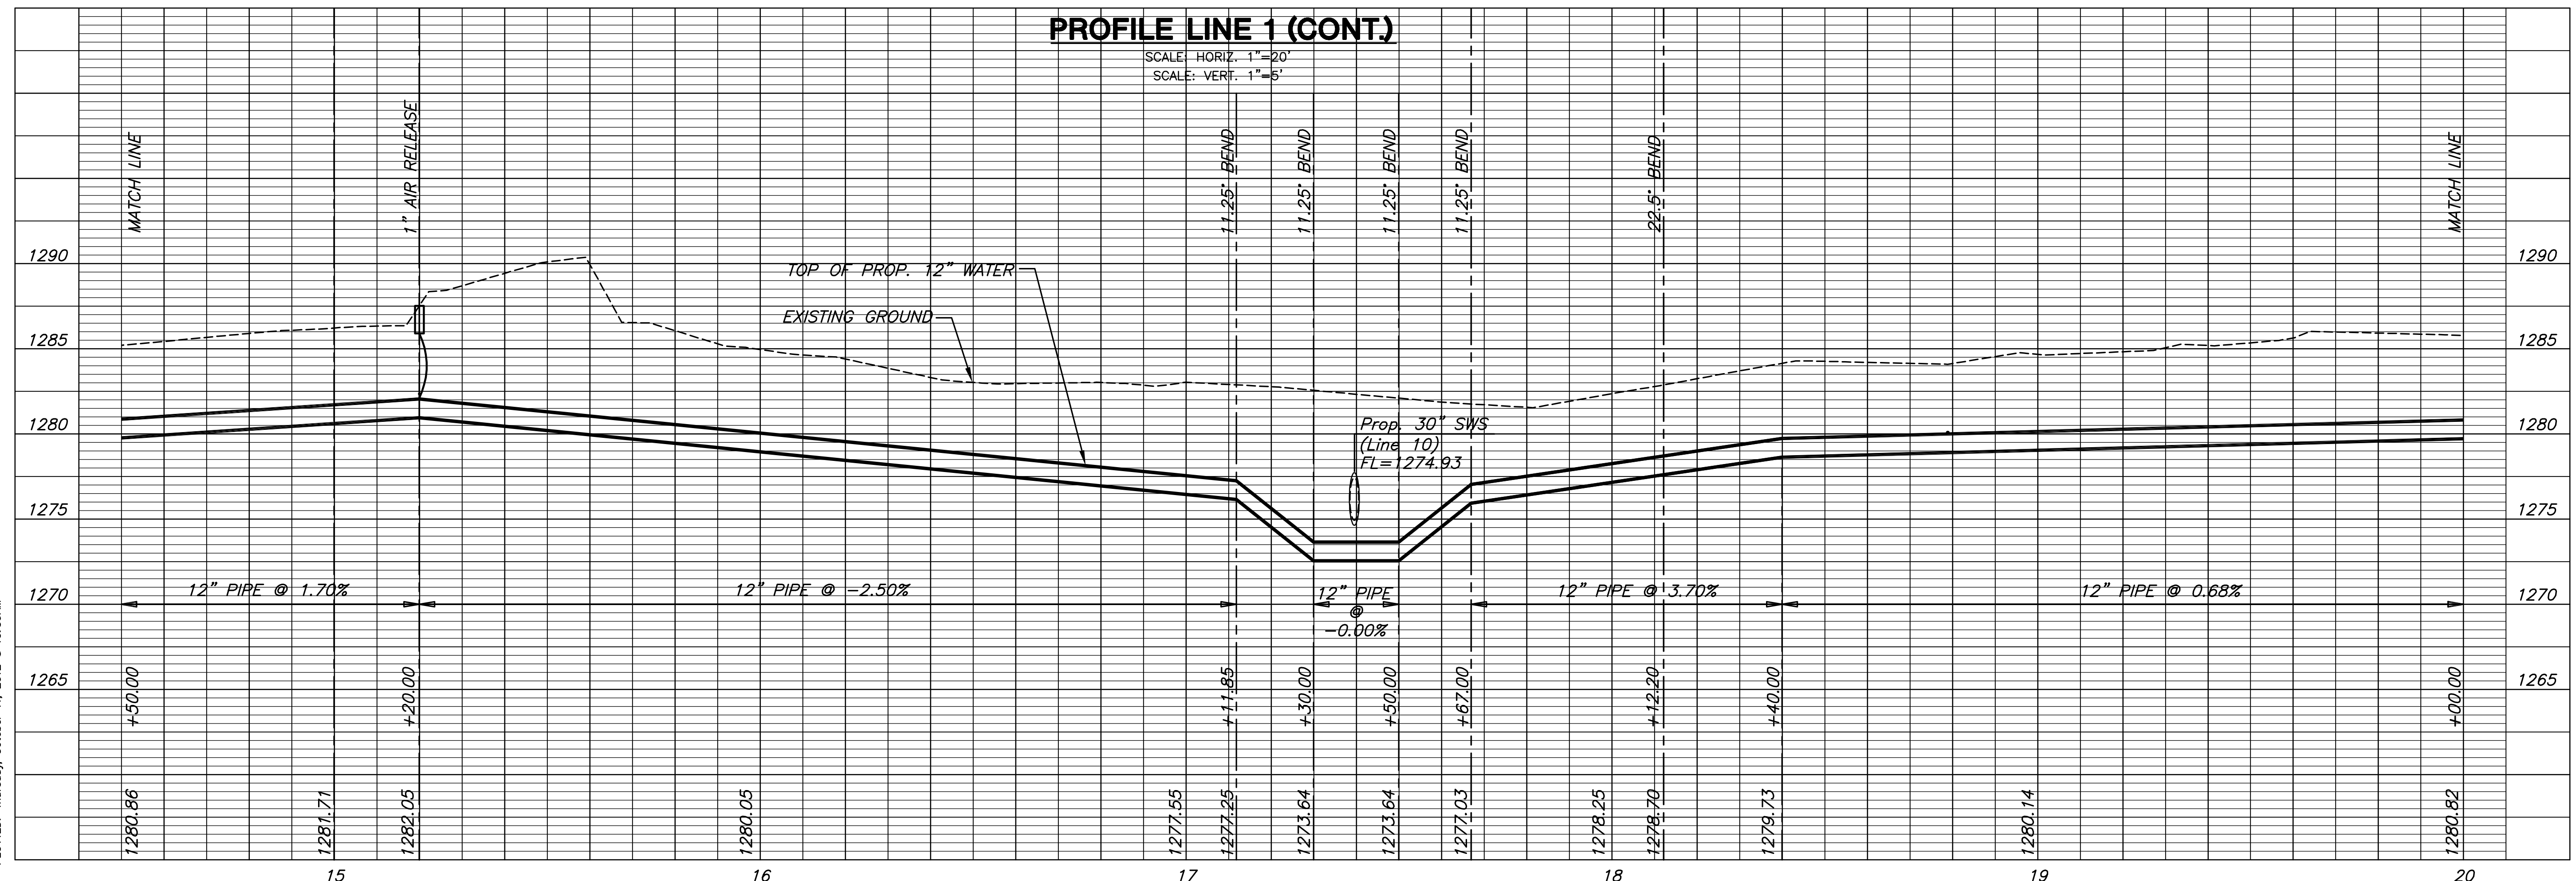

PLOTED: Thursday, October 11, 2012 @ 10:59AM

J:\Civil\09081.dwg\WTR\09081-C2