


STATE	PROJECT NO.	YEAR	SHEET NO.	TOTAL SHEETS
KANSAS	87 N-0519-01	2012	108	212

MKEC
ENGINEERING
CONSULTANTS, INC.
411 N. WEBB ROAD
WICHITA, K.S. 67206
316-684-9600

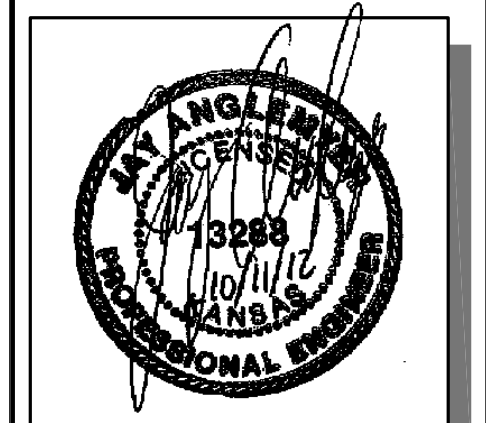


BROADWAY BRIDGE AT 34TH STREET SOUTH

**WATER
LINE 2**
SHEET TITLE
472-84830
PROJECT NUMBER


DESIGN BY: JRA
DRAWN BY: KKL
CHECKED BY: JRA

ISSUED
October 9, 2012
REVISED


SHEET NO.
108 of 212

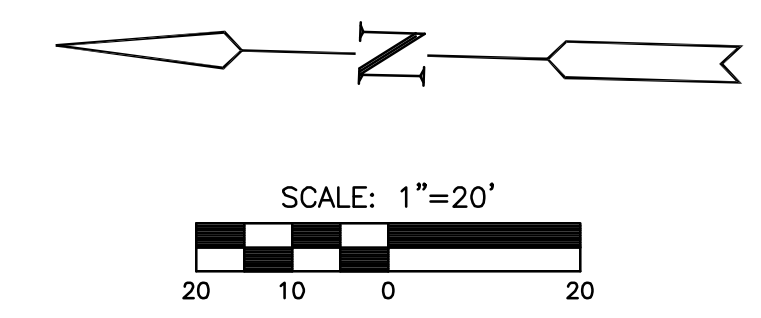

NOTES:
WATER LINE VALVES TO BE OPERATED BY CONTRACTOR ONLY IF WATER INSPECTOR IS ON SITE.
CONTRACTOR TO VERIFY DEPTH AND LOCATION OF EXISTING UTILITIES PRIOR TO CONSTRUCTION.

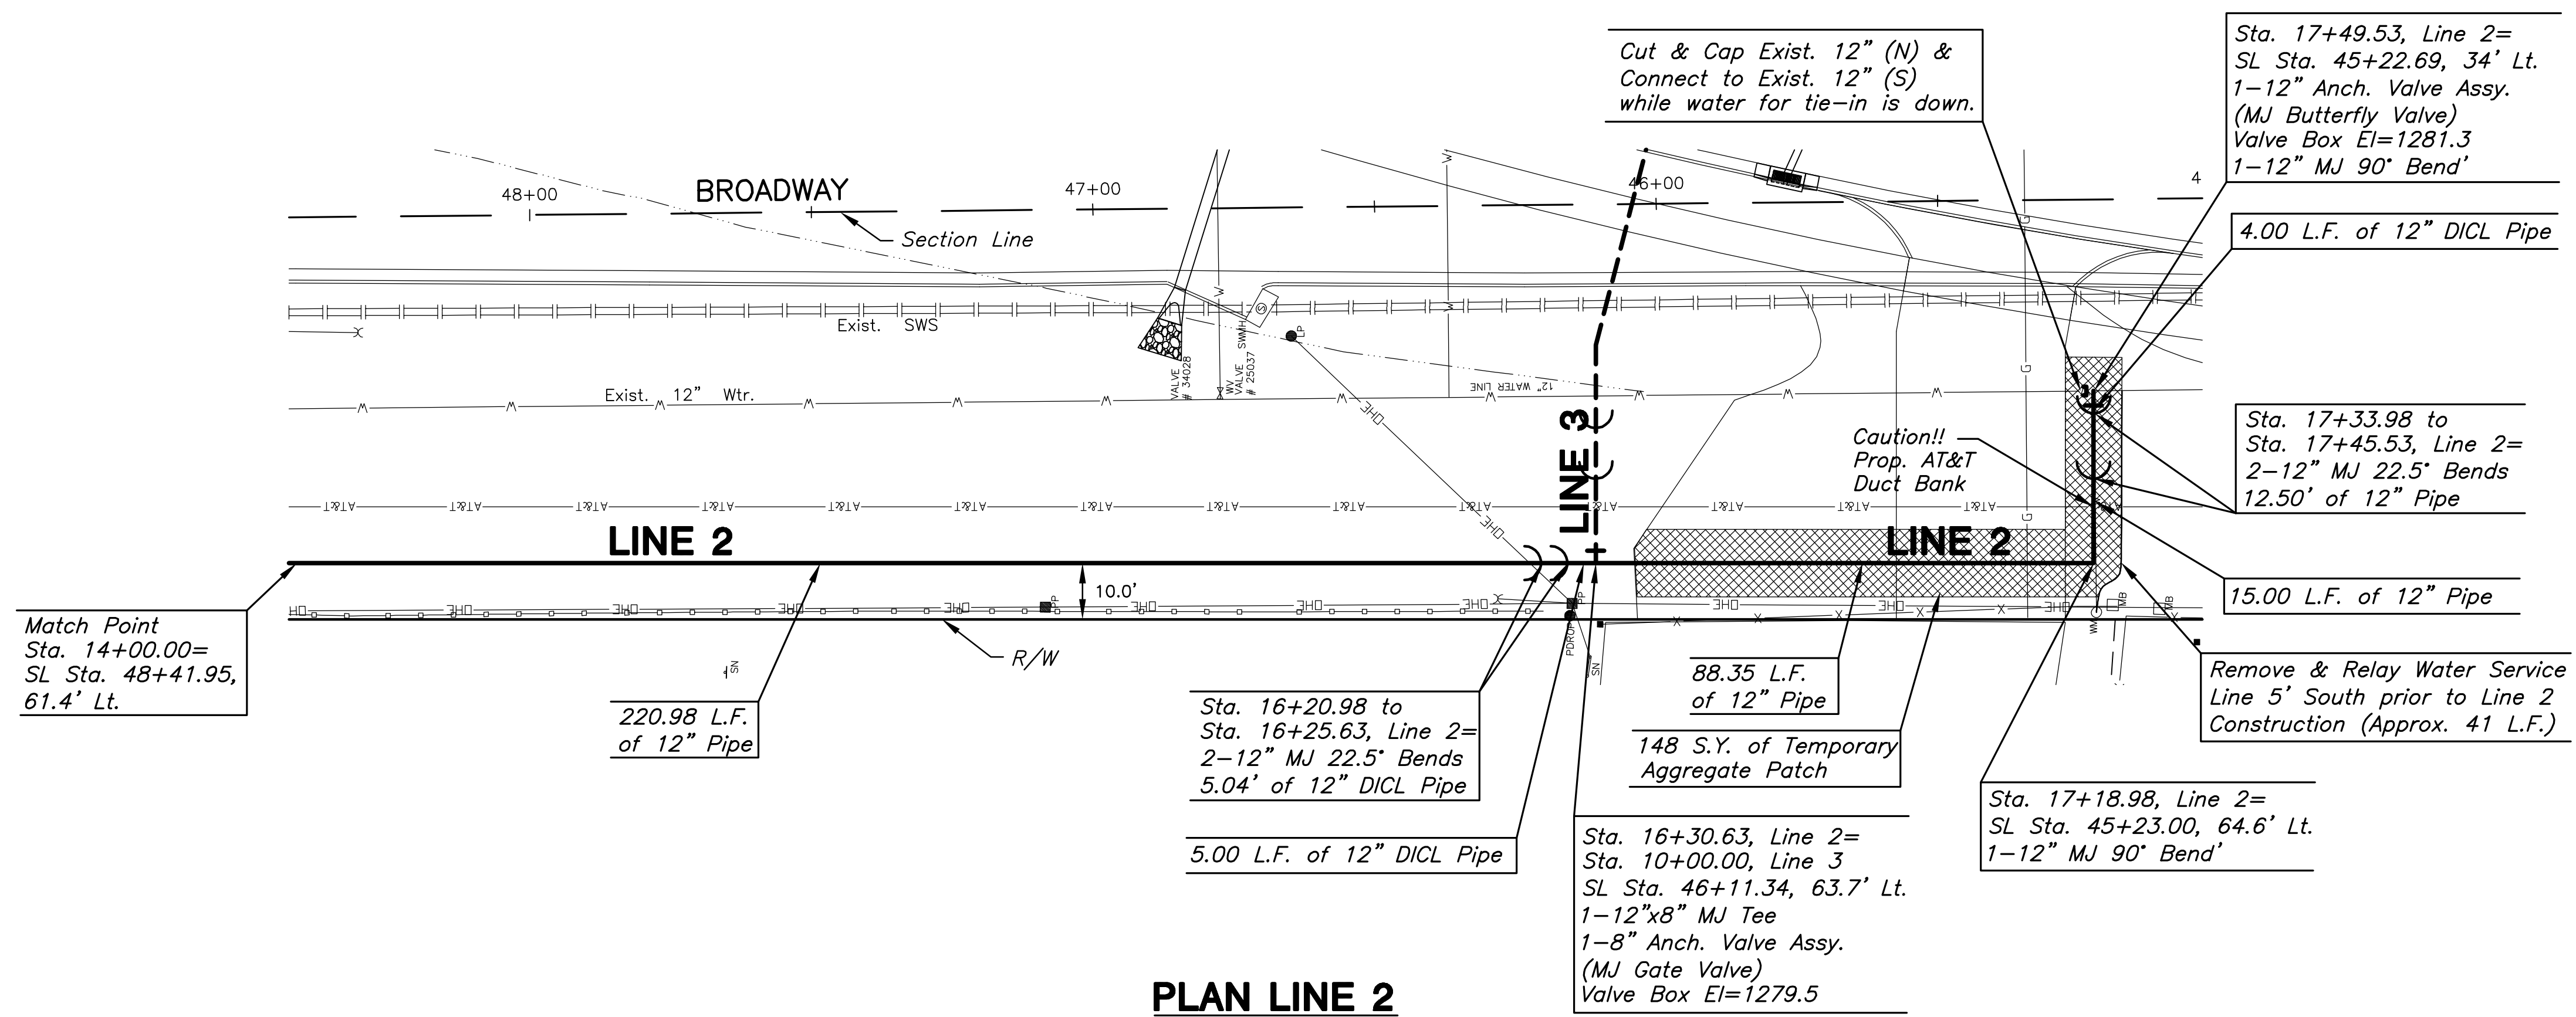

PLAN LINE 2

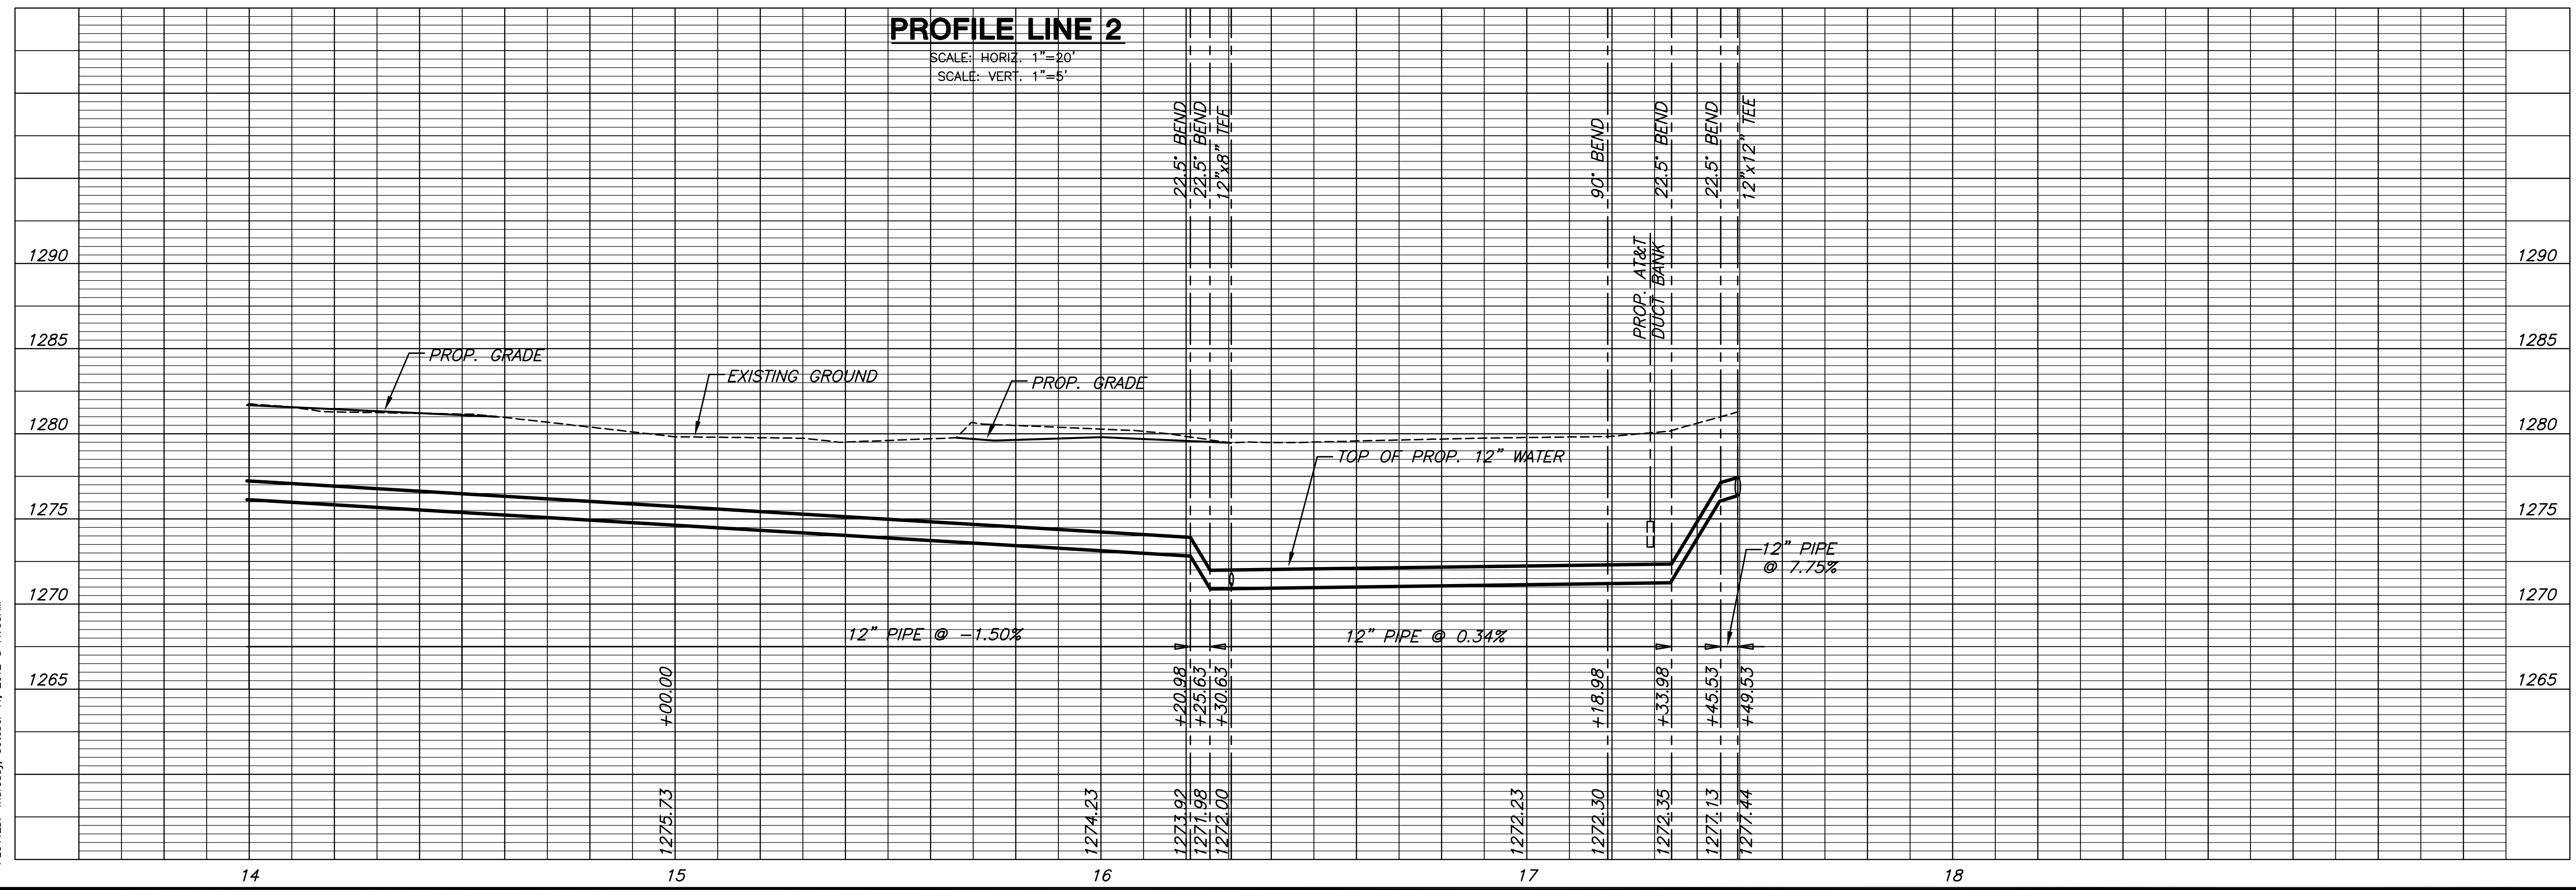

PROFILE LINE 2

SCALE: HORIZ. 1"=20'
SCALE: VERT. 1"=5'

PLOTED: Thursday, October 11, 2012 @ 11:00AM

J:\Civil\09081.dwg WTR\09081-C5