


STATE	PROJECT NO.	YEAR	SHEET NO.	TOTAL SHEETS
KANSAS	87 N-0519-01	2012	114	212

**MKEC**  
ENGINEERING  
CONSULTANTS, INC.  
411 N. WEBB ROAD  
WICHITA, K.S. 67206  
316-684-9600




# BROADWAY BRIDGE AT 34TH STREET SOUTH

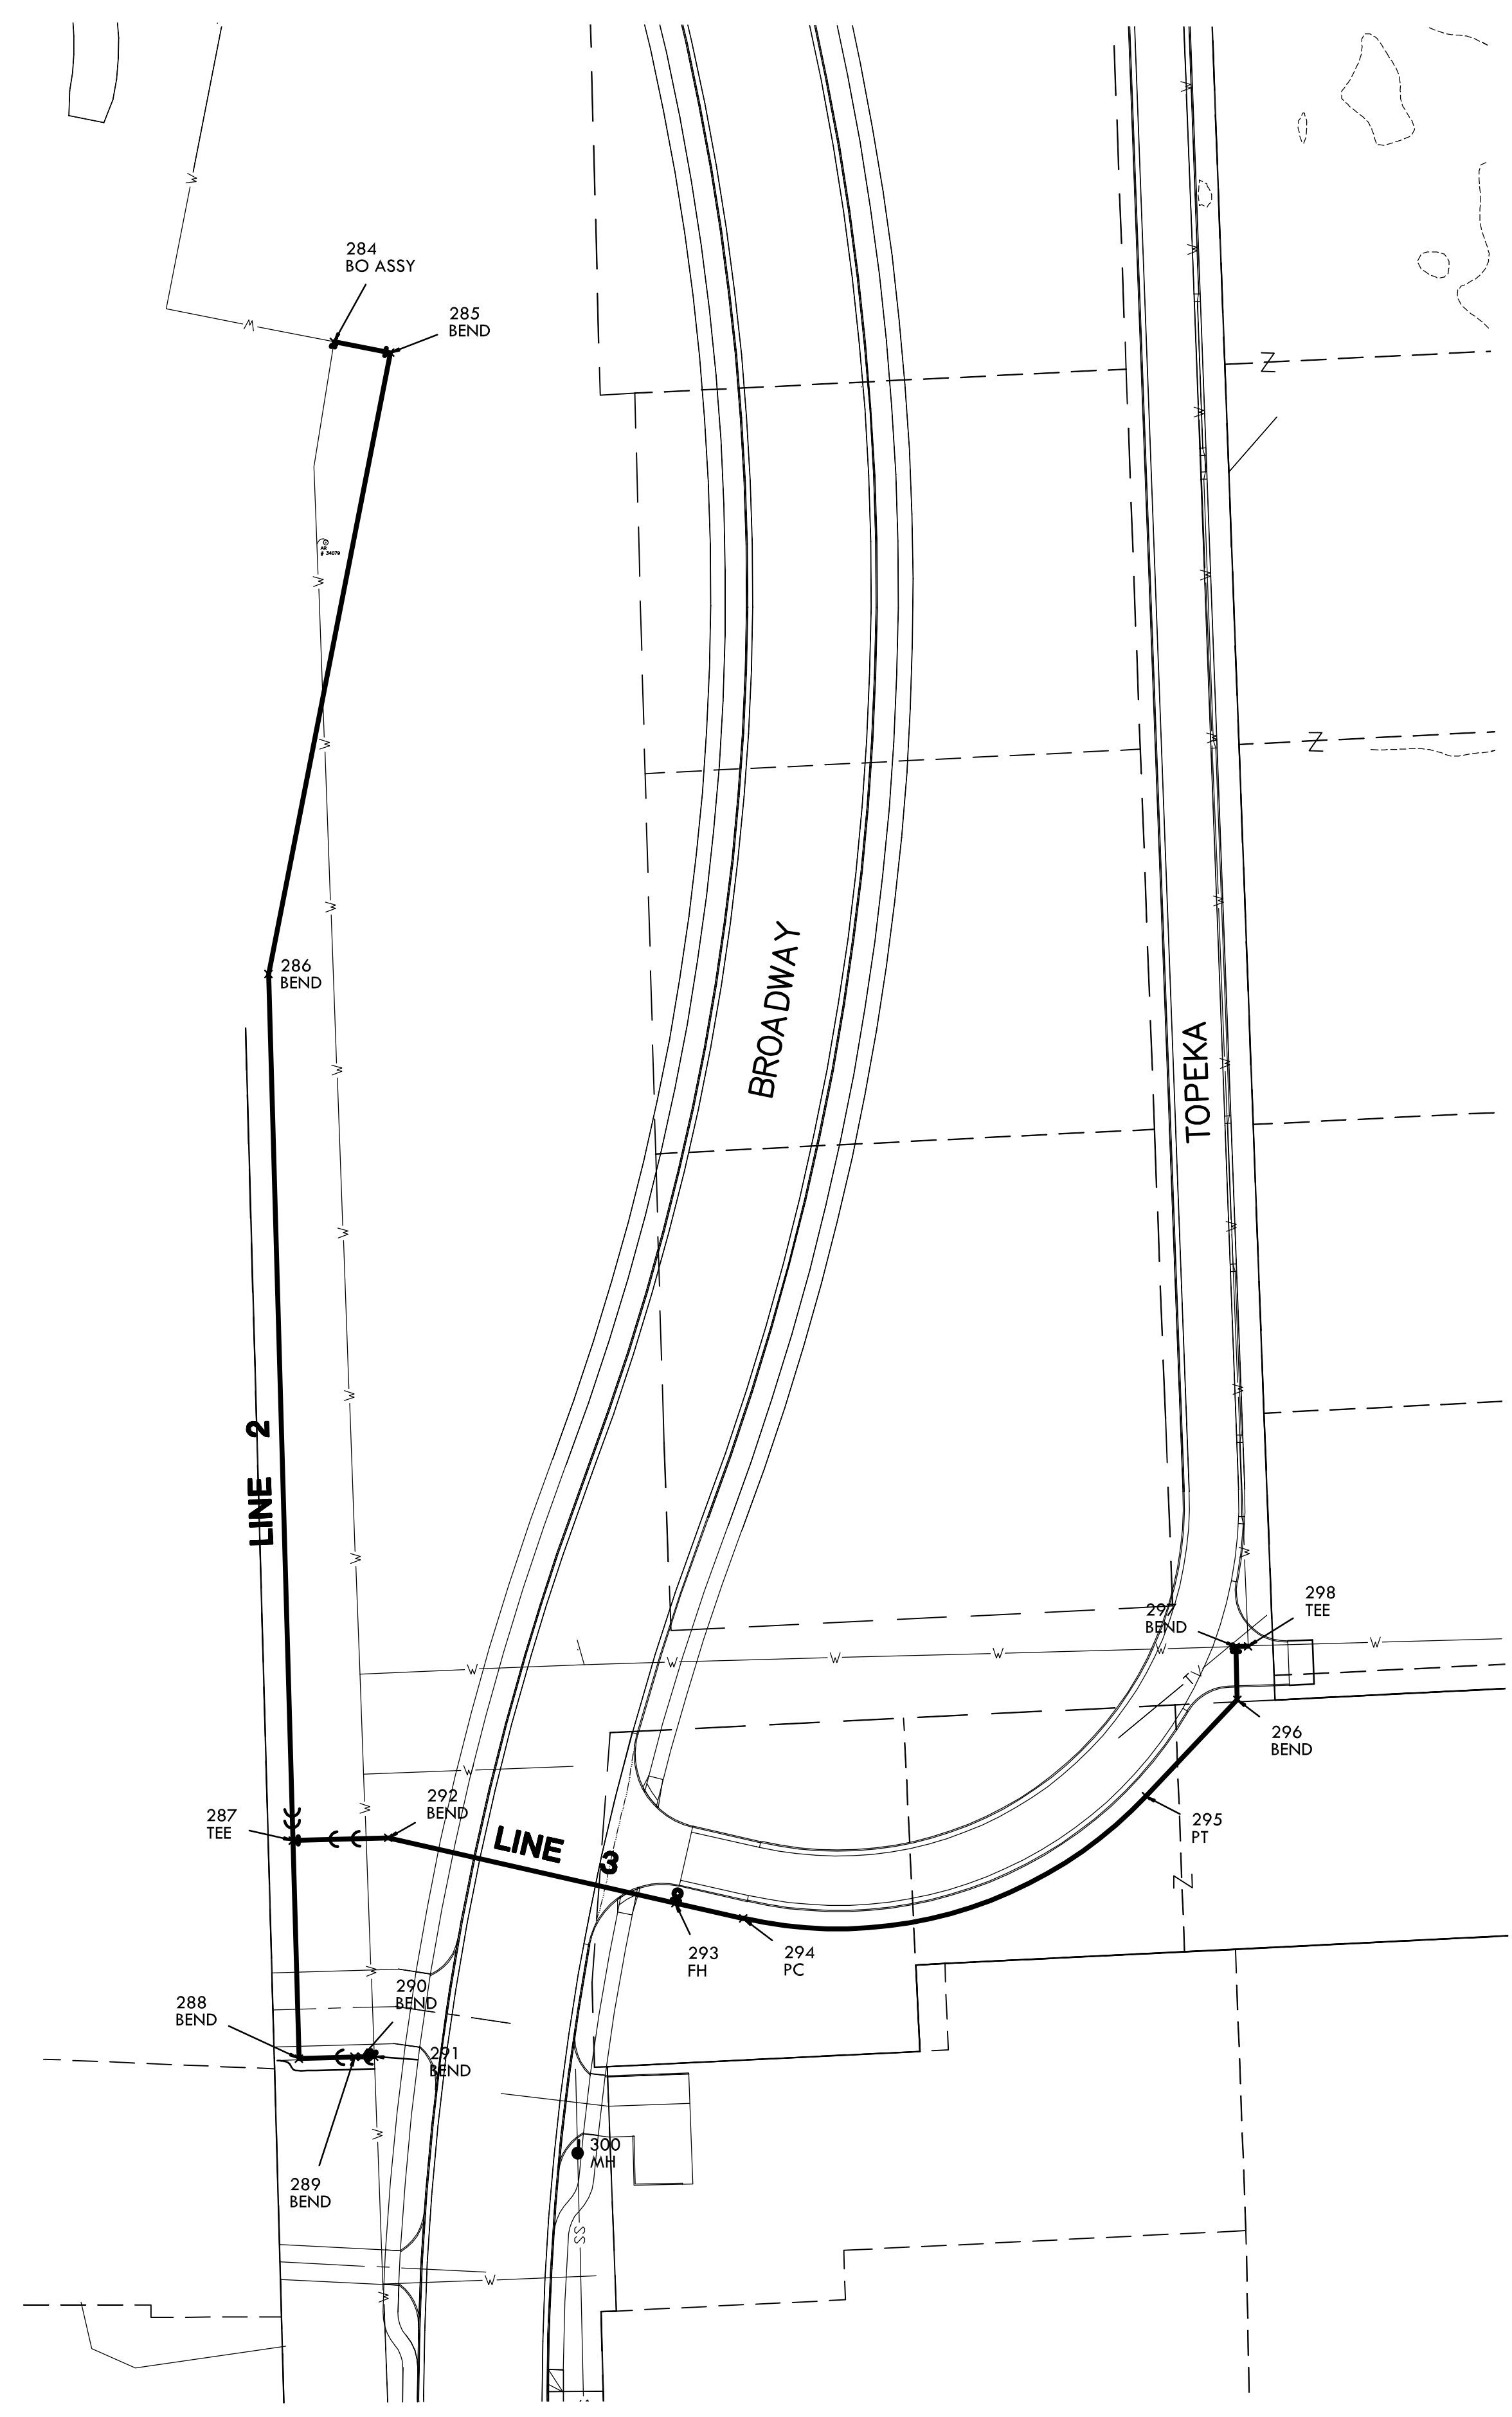

WATERLINE POINTS			
Number	Northing	Easting	Description
284	1665189.16	1650072.15	BO ASSY
285	1665184.70	1650094.95	BEND
286	1664933.08	1650045.66	BEND
287	1664582.22	1650055.48	TEE
288	1664493.91	1650057.95	BEND
289	1664494.62	1650080.50	BEND
290	1664494.62	1650083.49	BEND
291	1664494.76	1650088.49	BEND
292	1664583.30	1650094.14	BEND
293	1664556.87	1650210.40	FH
294	1664550.61	1650237.94	PC
295	1664600.12	1650401.00	PT
296	1664639.21	1650437.99	BEND
297	1664660.75	1650437.40	BEND
298	1664660.88	1650442.39	TEE

SANITARY SEWER POINTS			
Number	Northing	Easting	Description
300	1664455.59	1650170.88	MH

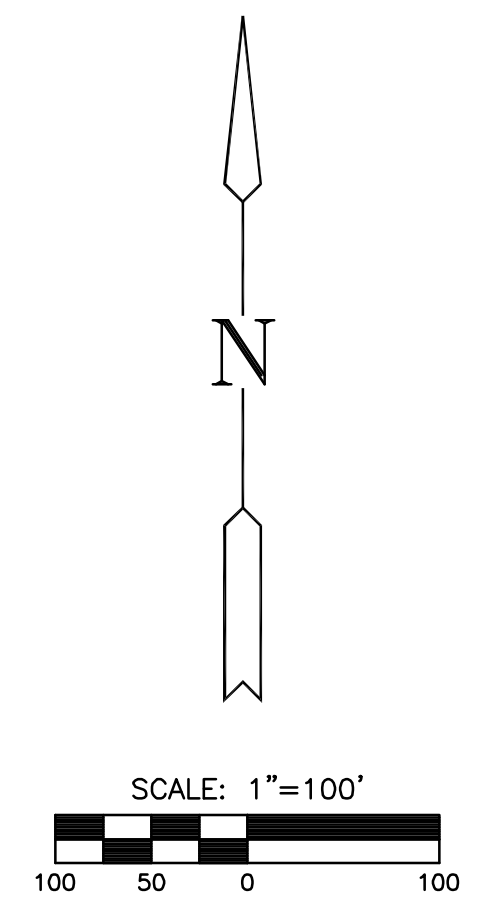

PLOTTED: Thursday, October 11, 2012 @ 11:00AM

J:\Civil\09081.dwg\WTR\09081.WTR\_BUBBLE02

**SAN. SEWER & WATER  
BUBBLE MAP  
LINES 2 & 3**  
SHEET TITLE  
472-84830  
PROJECT NUMBER

DESIGN BY: JRA  
DRAWN BY: WNJ  
CHECKED BY: JRA

ISSUED  
October 9, 2012  
REVISED

SHEET NO.  
114 of 212