


STATE	PROJECT NO.	YEAR	SHEET NO.	TOTAL SHEETS
KANSAS	87 N-0519-01	2012	134	212




MKEC
ENGINEERING
CONSULTANTS, INC.
411 N. WEBB ROAD
WICHITA, K.S. 67206
316-684-9600

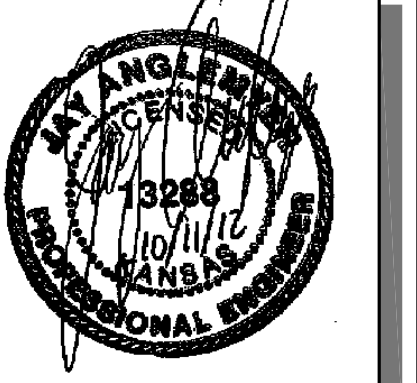


BROADWAY BRIDGE AT 34TH STREET SOUTH

SIGNING LEGEND

- Sign not part of project
- New sign and post
- Remove existing sign and post and return to sign owner
- Street Sign
- Traffic Sign
- 2" SCH 40 PVC Conduit w/ Pull Wire
- Auger Foundation w/ Breakaway Base

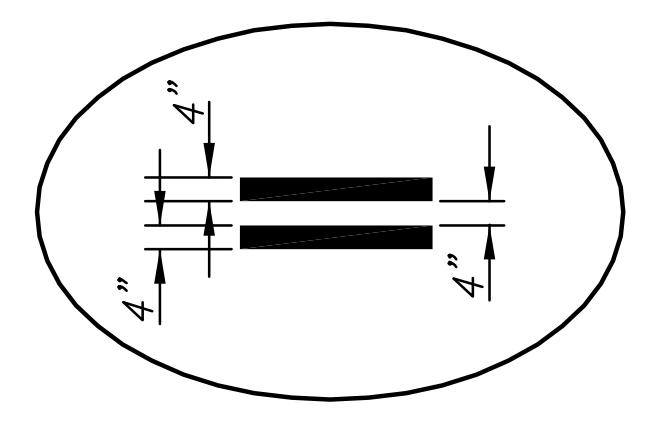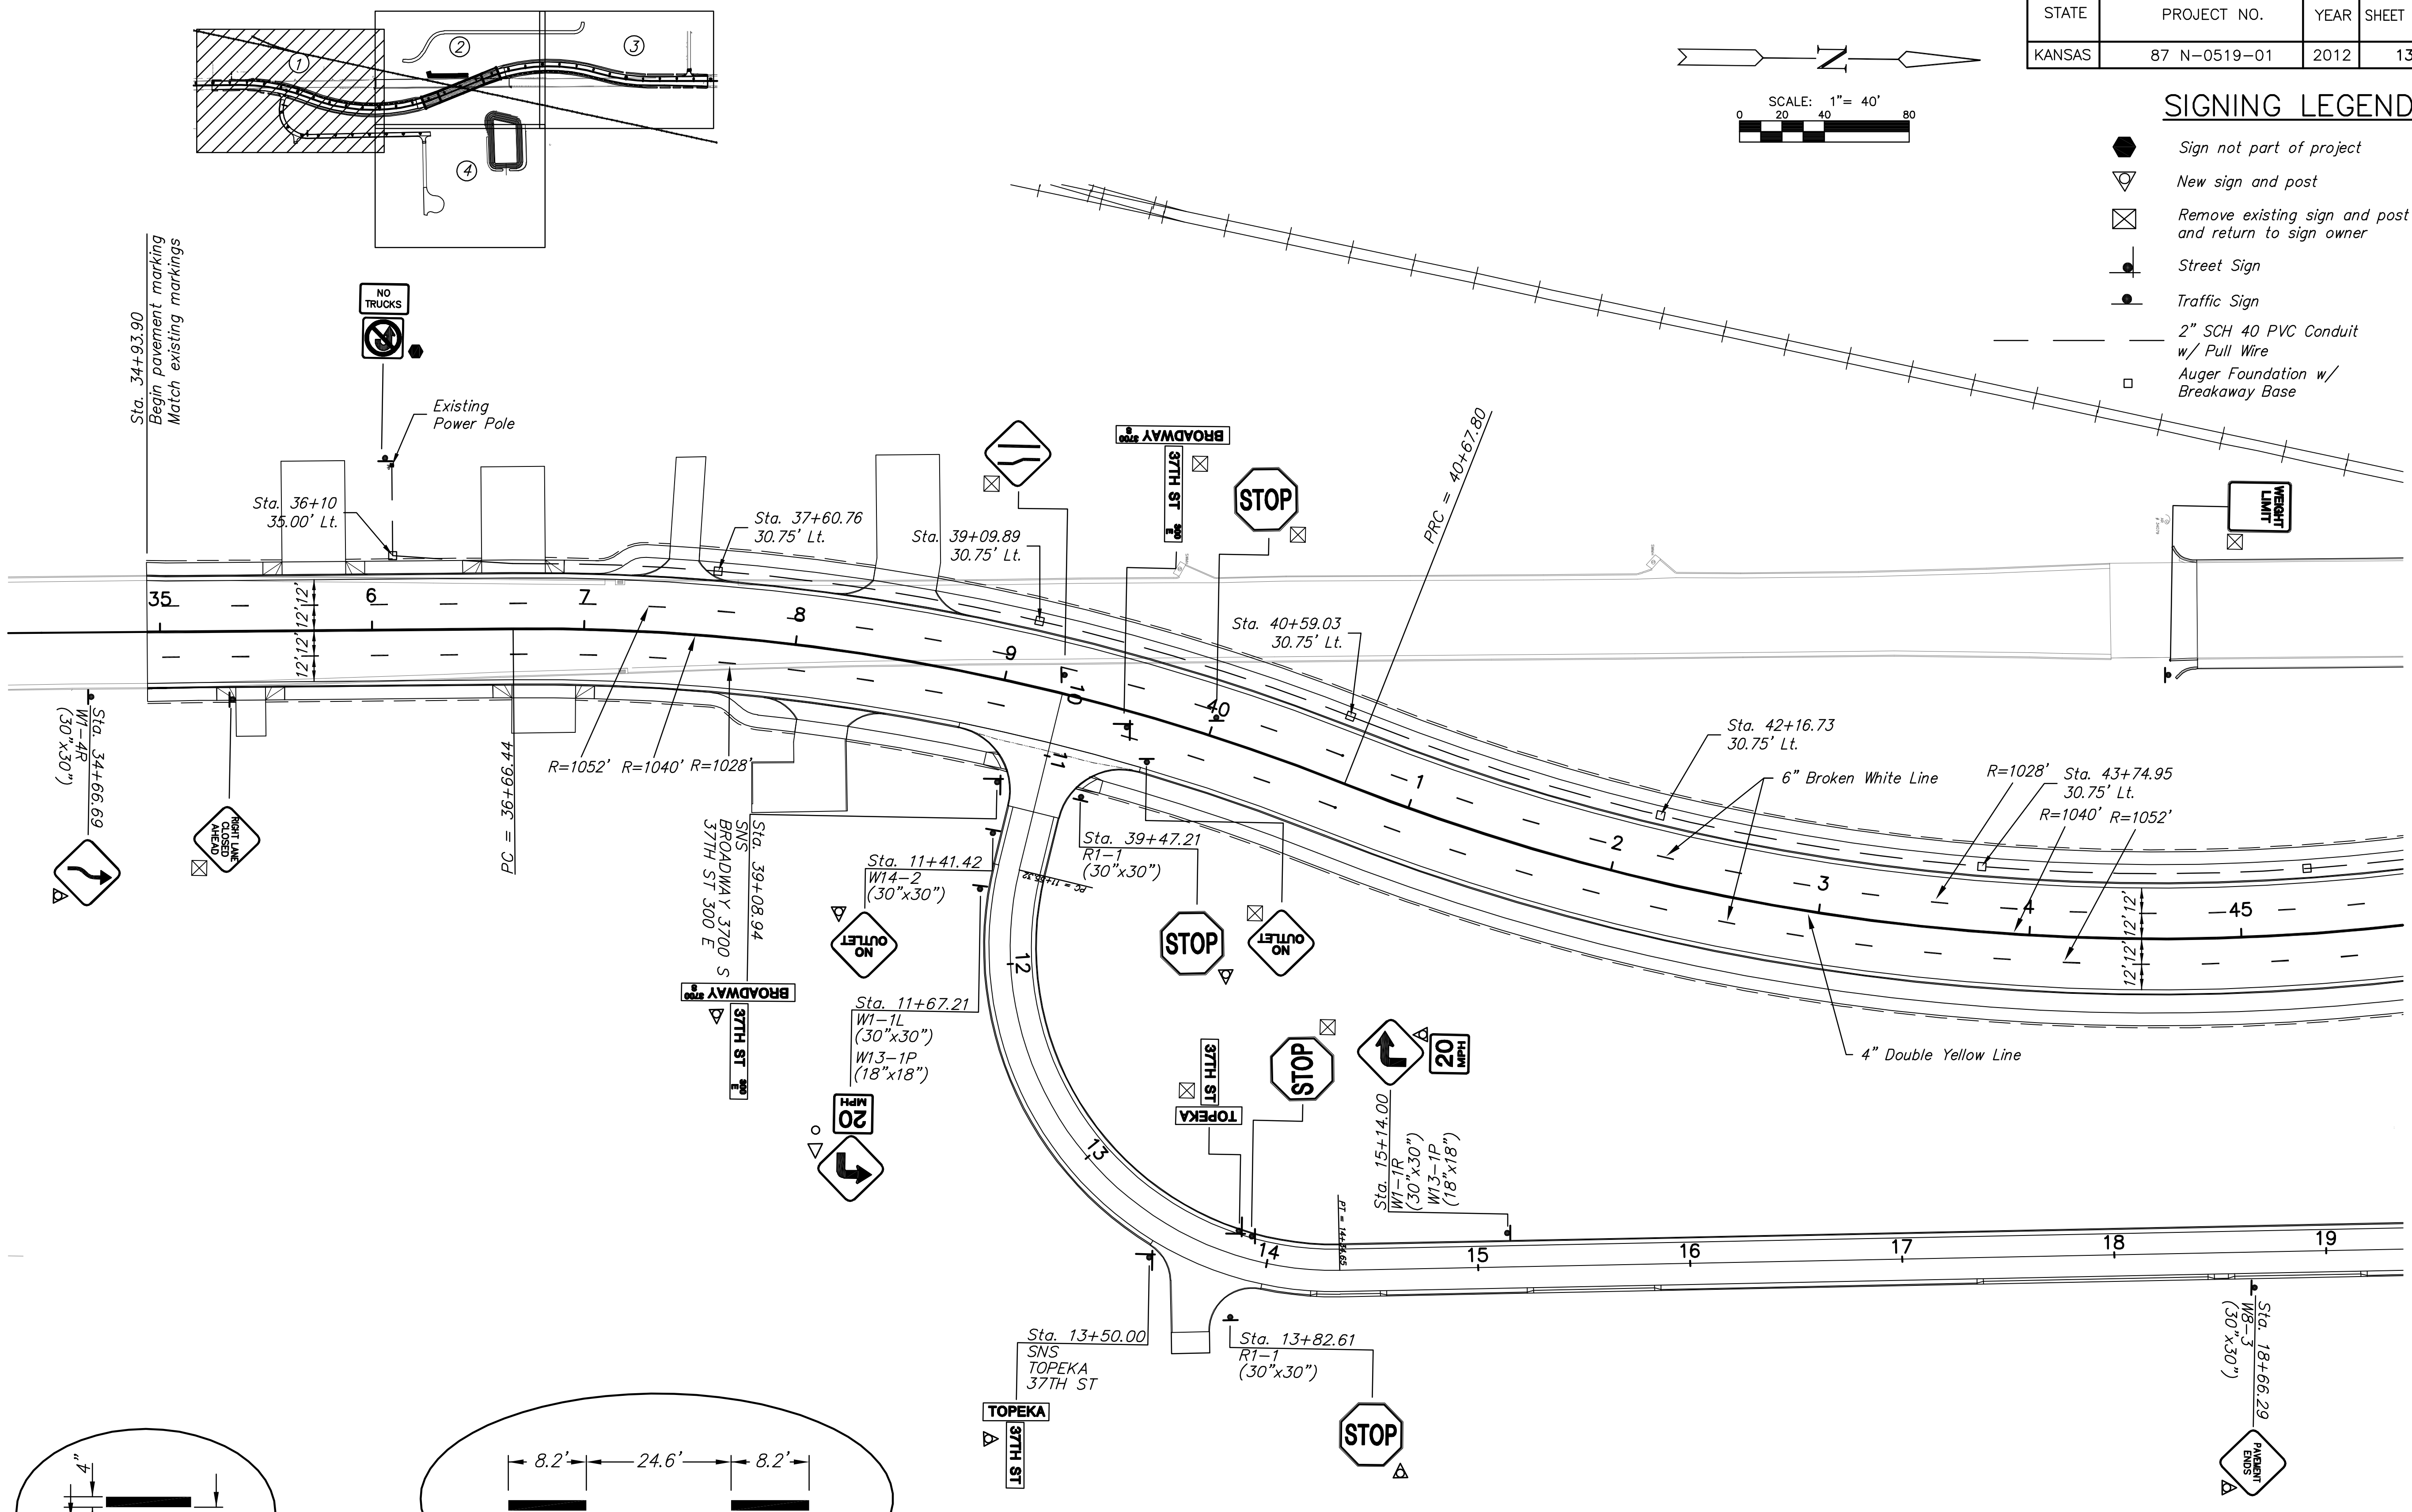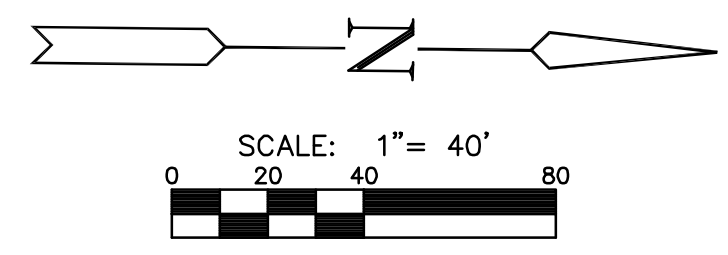

TYPICAL SPACING FOR
4" DOUBLE YELLOW LINE

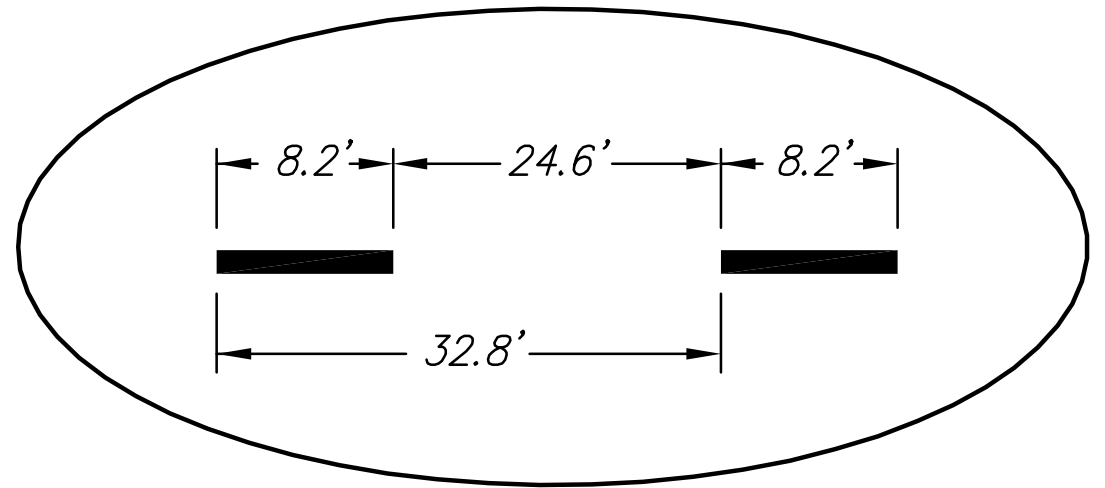

TYPICAL SPACING
FOR 6" BROKEN WHITE LANE LINES

PLOTTED: Thursday, October 11, 2012 @ 11:04AM

J:\Civil\09081.dwg \MARKING\09081-MRK-1

**PAVEMENT
MARKING &
SIGNING
PLAN**
SHEET TITLE
472-84830
PROJECT NUMBER

DESIGN BY: JRA
DRAWN BY: TBK
CHECKED BY: JRA

ISSUED: October 9, 2012
REVISED:

SHEET NO.
134 of 212