


STATE	PROJECT NO.	YEAR	SHEET NO.	TOTAL SHEETS
KANSAS	87 N-0519-01	2012	141	212


MKEC
ENGINEERING
CONSULTANTS, INC.
411 N. WEBB ROAD
WICHITA, K.S. 67206
316-684-9600

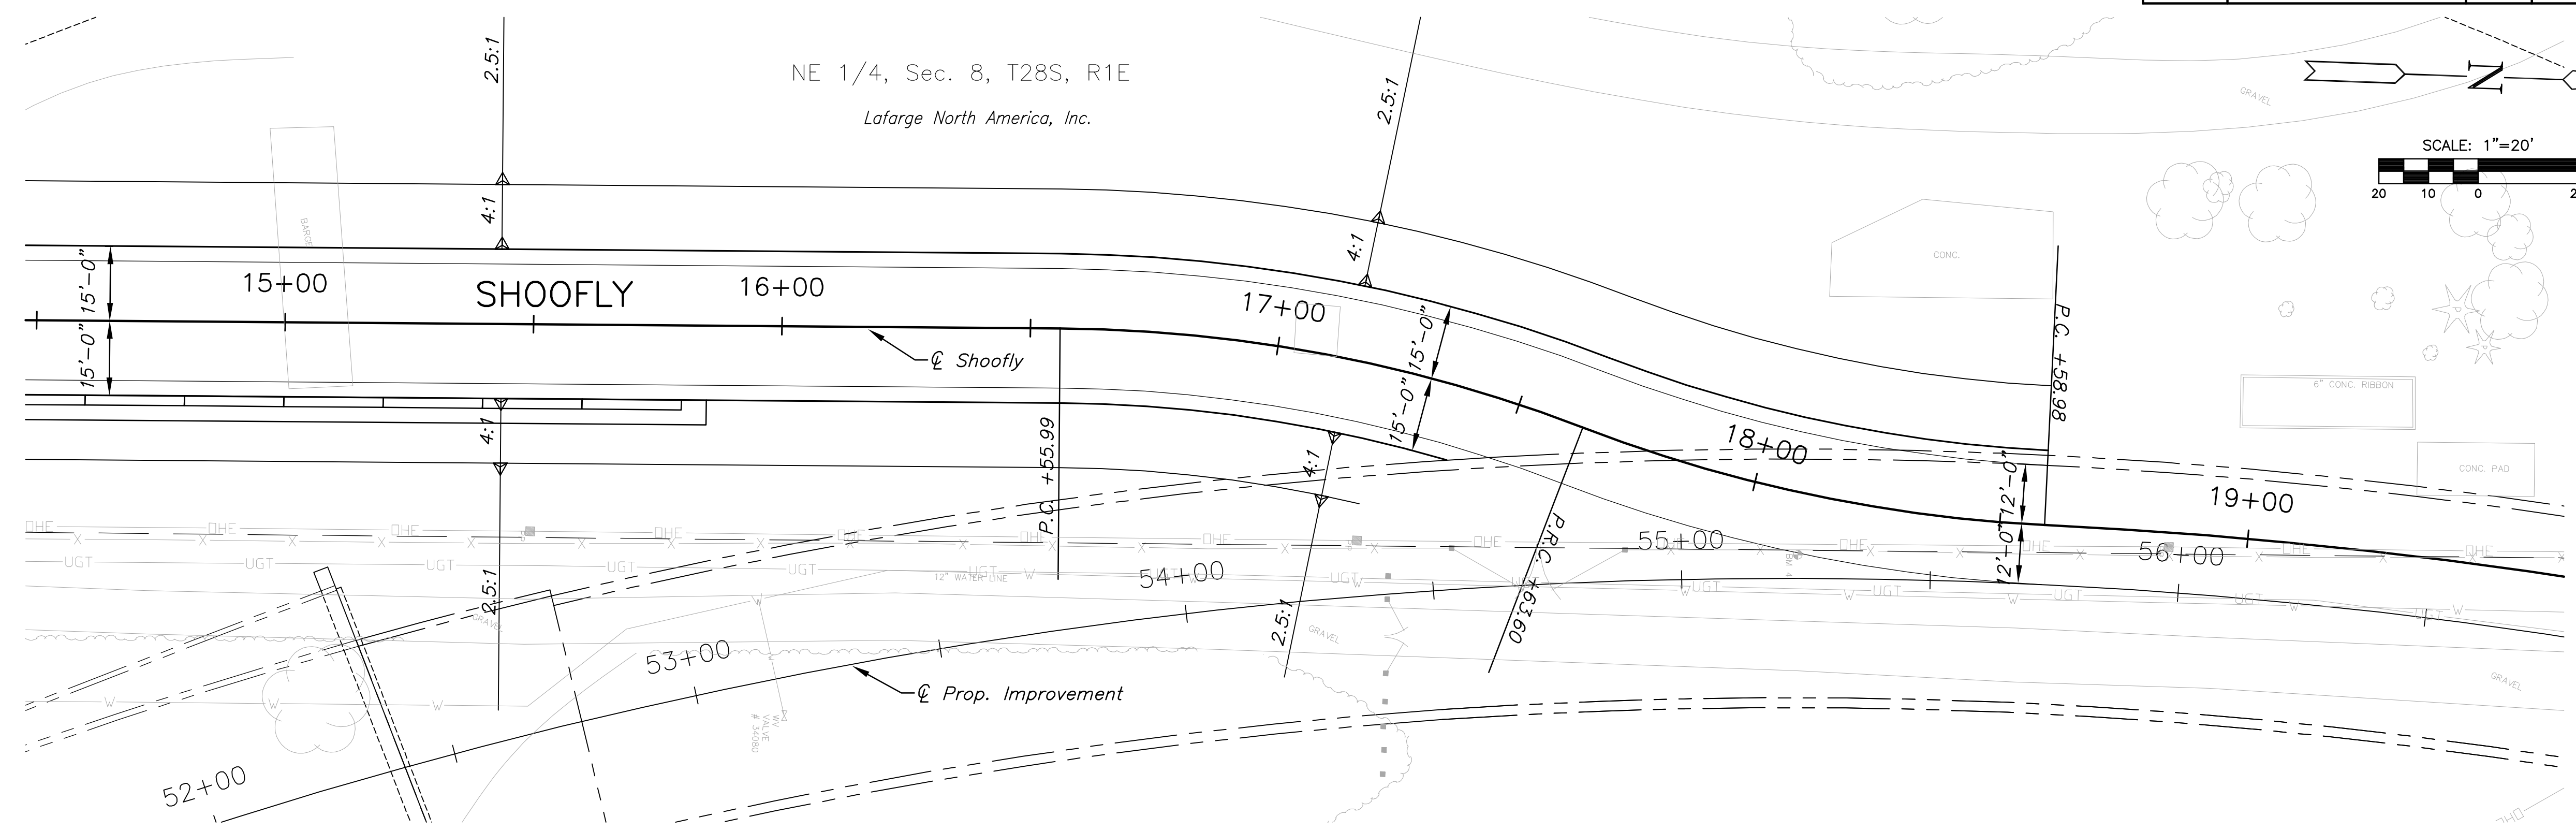

PLAN

PROFILE

SCALE: HORIZ. 1"=20'
SCALE: VERT. 1"=5'

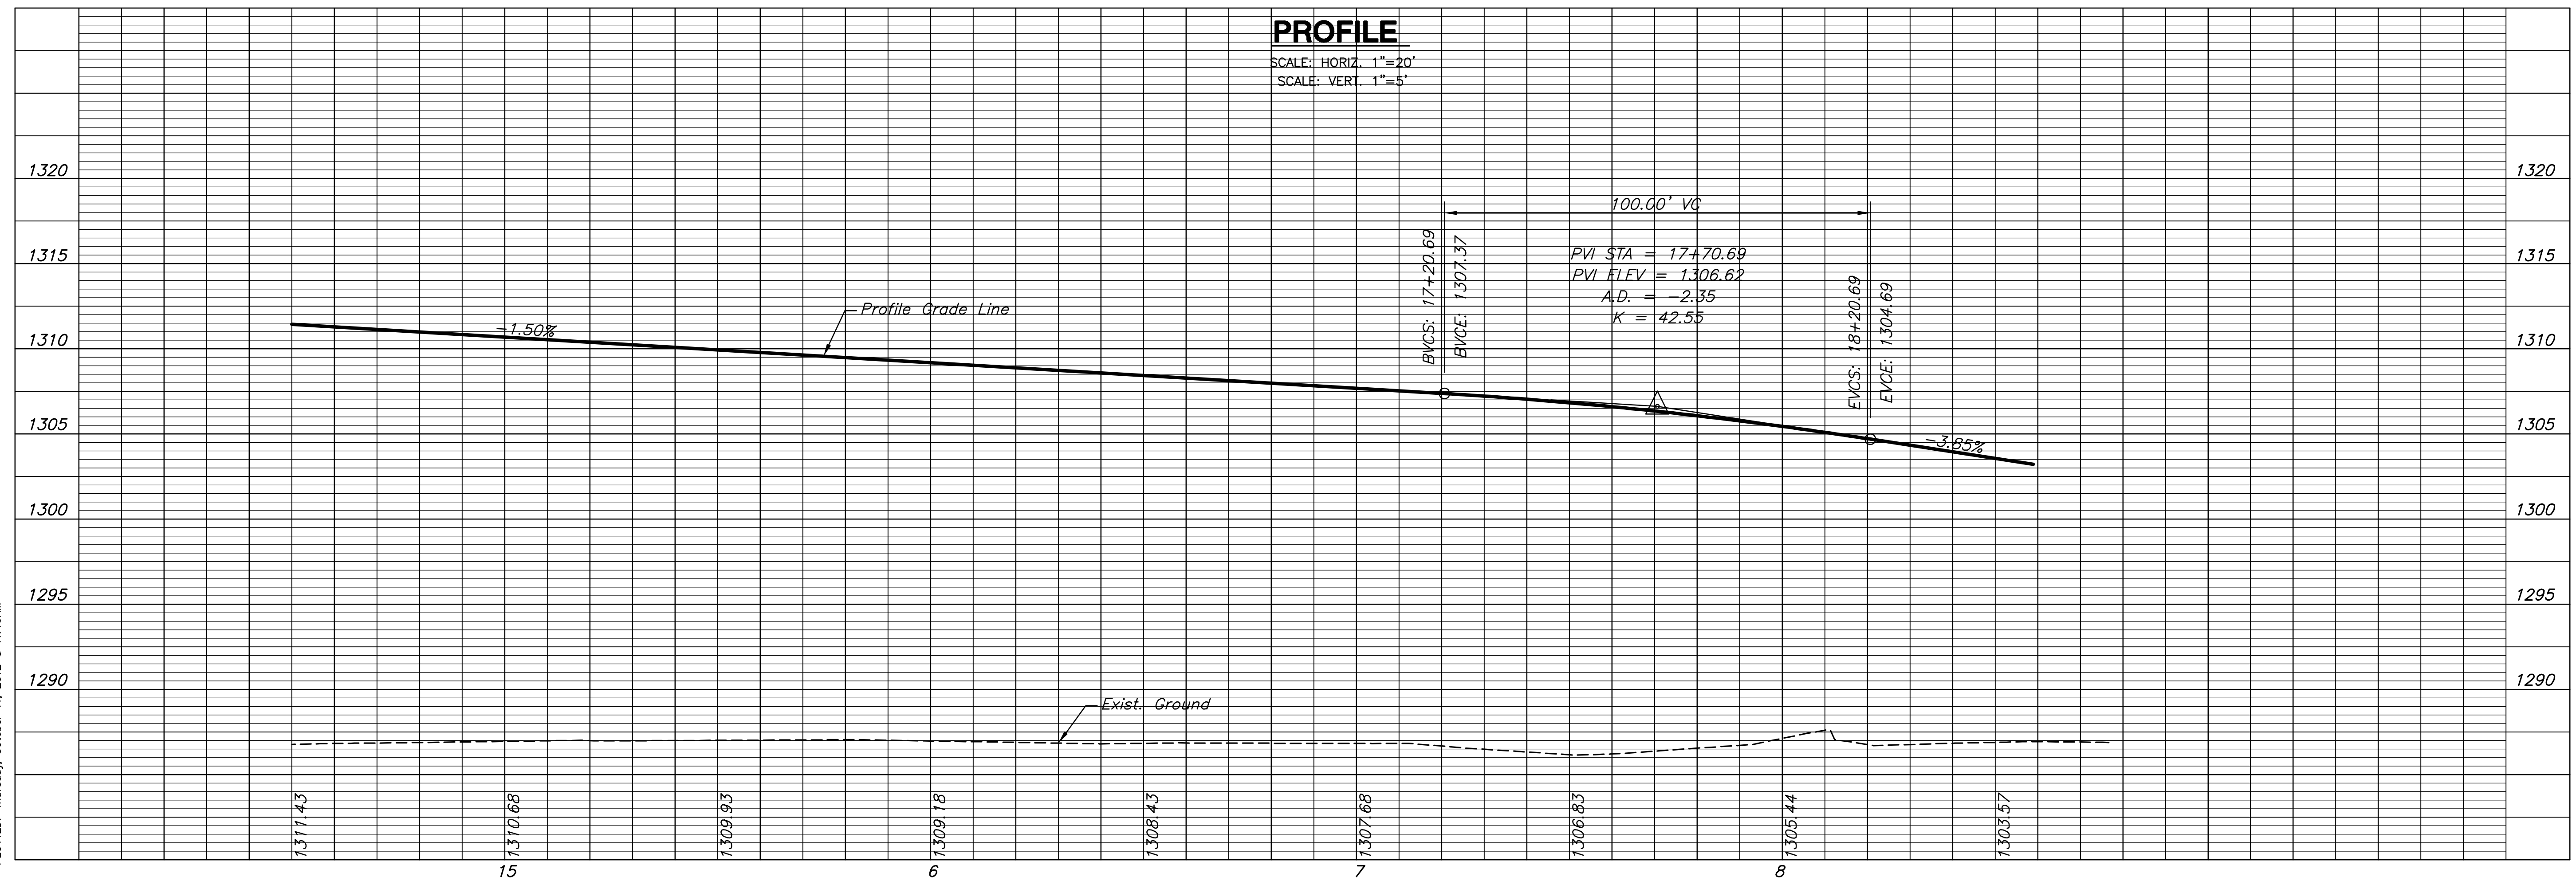

**BROADWAY BRIDGE
AT 34TH STREET SOUTH**

**SHOOFLY
PLAN
STA. 14+31.38 TO
STA. 18+76.73**

SHEET TITLE

472-84830
PROJECT NUMBER

DESIGN BY: JRA
DRAWN BY: WNJ
CHECKED BY: JRA

ISSUED: October 9, 2012
REVISED:

SHEET NO.
141 of 212

PLOTTED: Thursday, October 11, 2012 @ 11:16AM

J:\Civil\09081.dwg\Pos\09081-E14