

STATE	PROJECT NO.	YEAR	SHEET NO.	TOTAL SHEETS
KANSAS	87 N-0519-01	2012	151	212

MKEC
ENGINEERING
CONSULTANTS, INC.
411 N. WEBB ROAD
WICHITA, K.S. 67206
316-684-9600





BROADWAY BRIDGE AT 34TH STREET SOUTH

**TRAFFIC CONTROL PLAN
PHASE 2**
SHEET TITLE
472-84830
PROJECT NUMBER

DESIGN BY: JRA
DRAWN BY: TBK
CHECKED BY: JRA

ISSUED: October 9, 2012
REVISED:

SHEET NO.
151 of 212

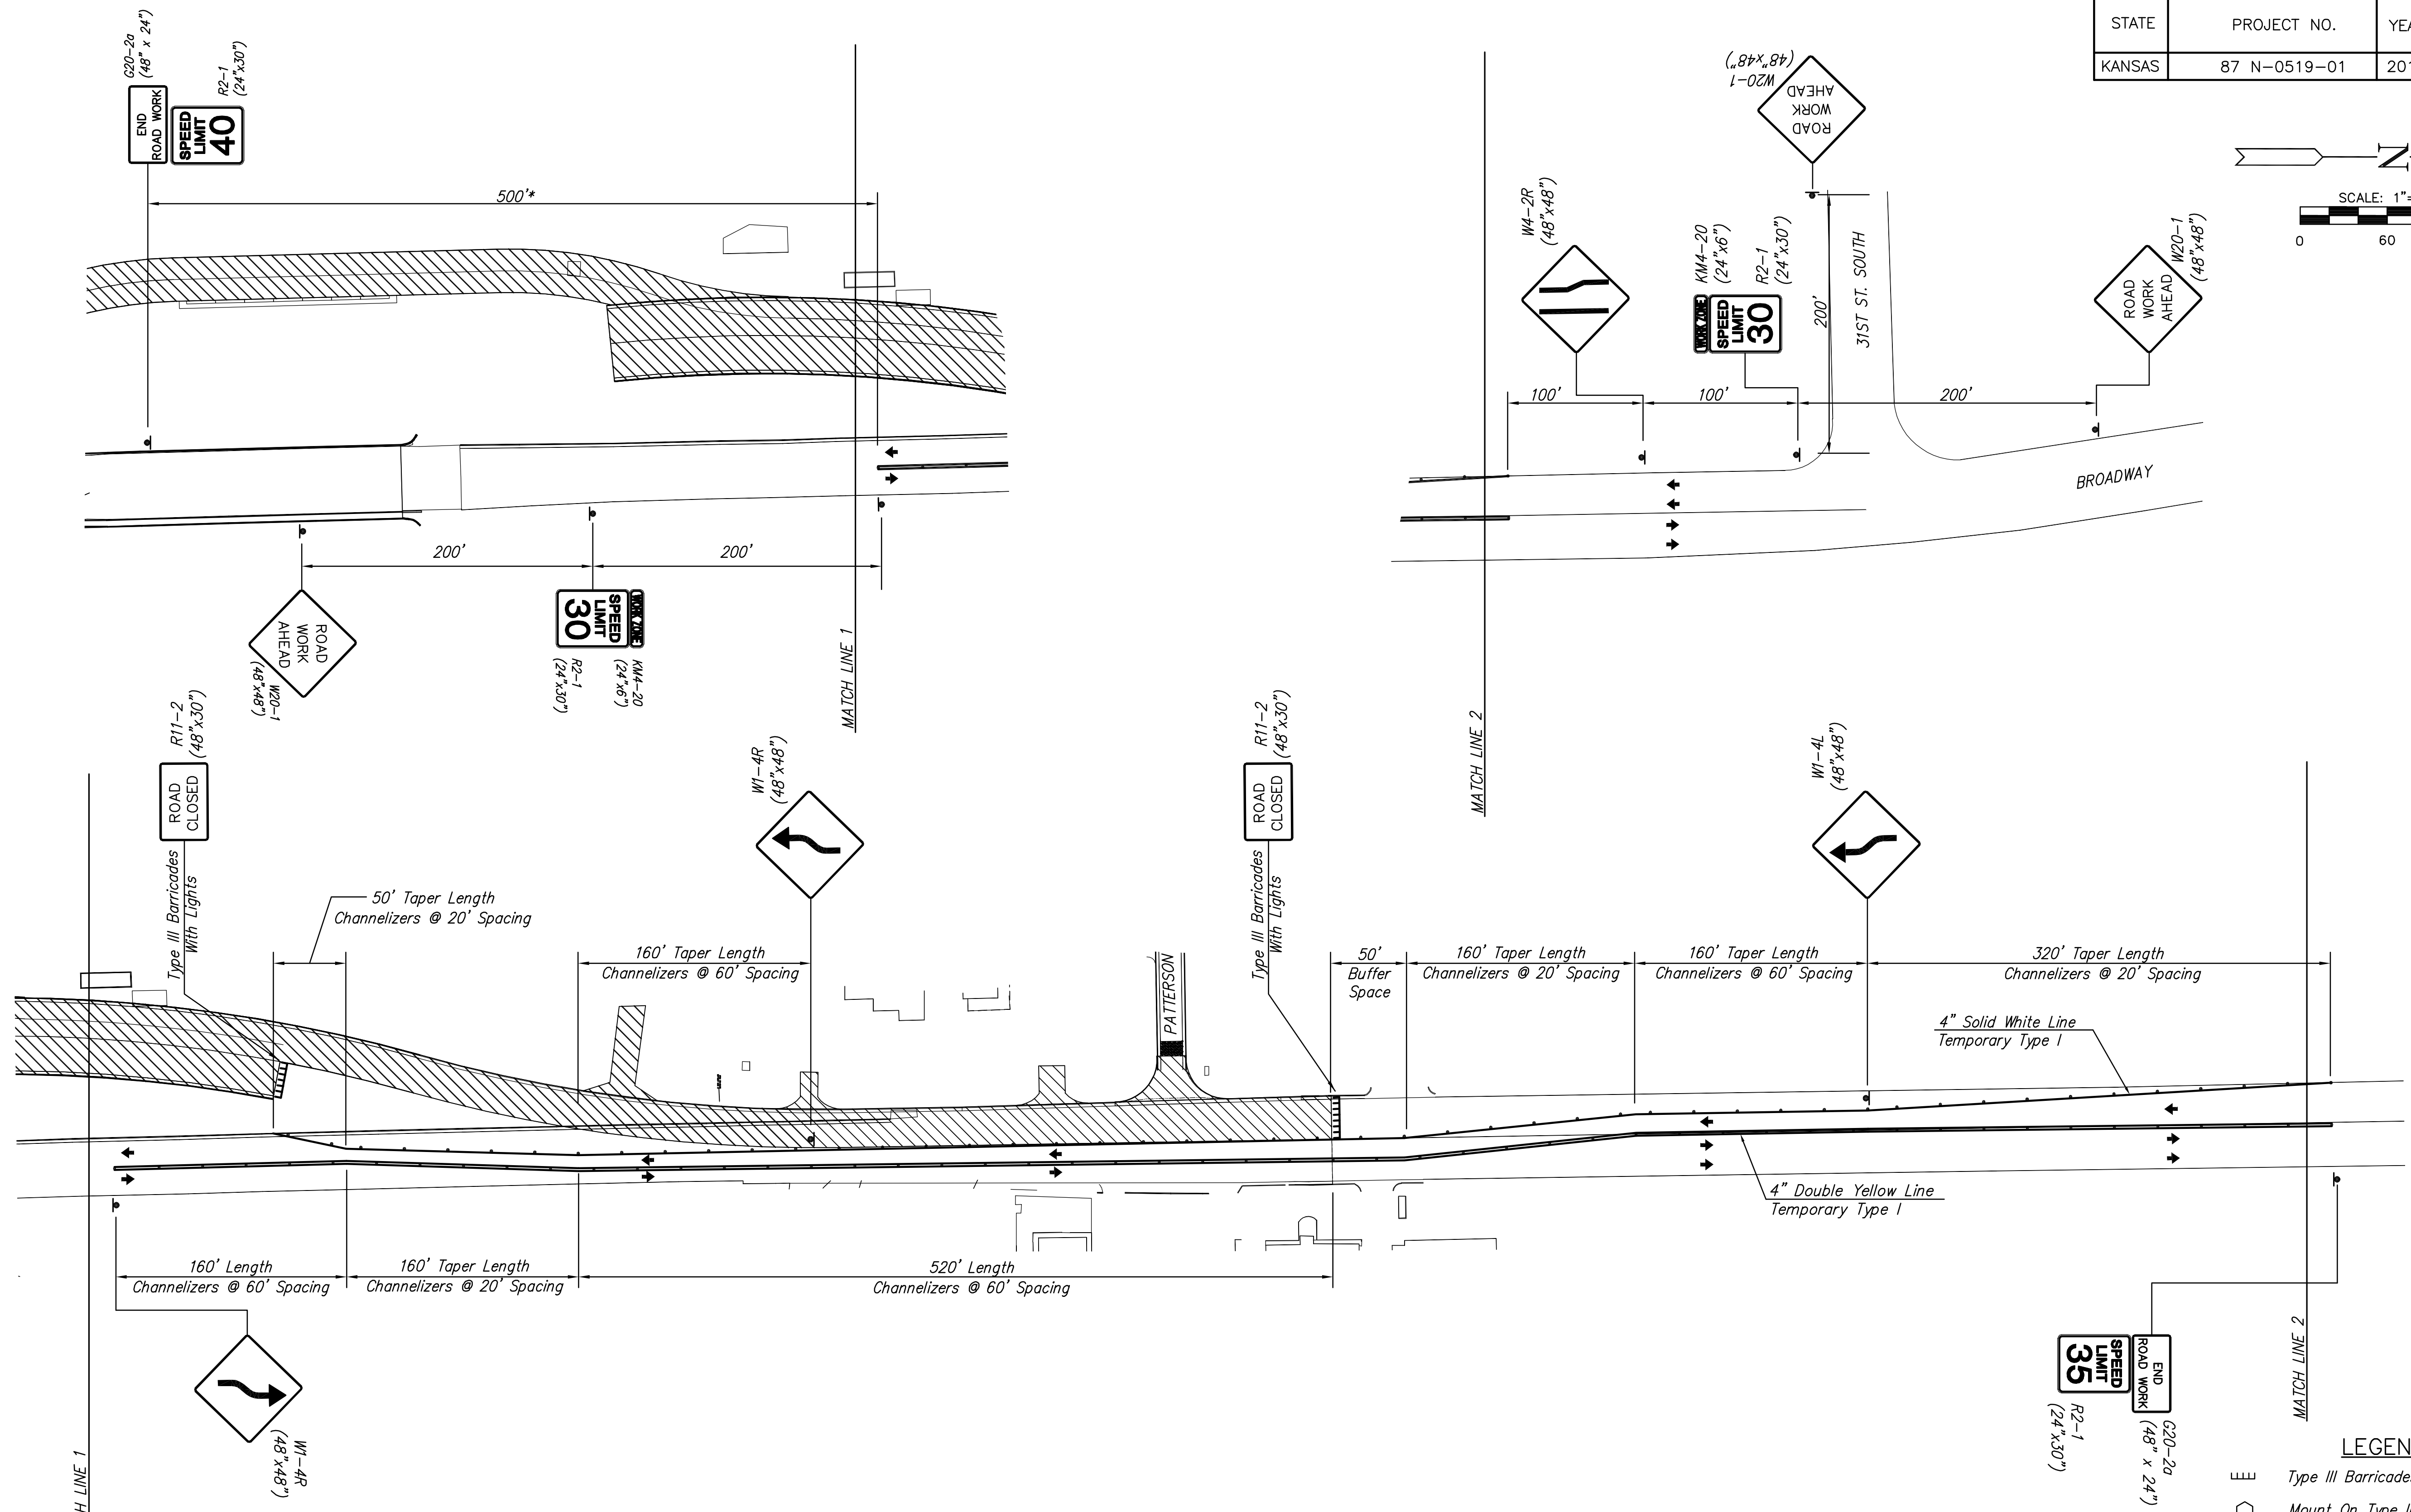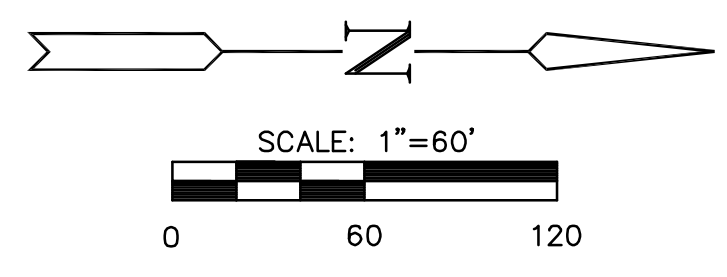

- LEGEND**
- Type III Barricades with lights
 - Mount on Type III Barricade
 - One Post Sign
 - Two Post Sign
 - Traffic Flow
 - Work Space
 - Channelizing Device, See TE702
 - Temporary Asphalt Pavement

* OR AS DETERMINED BY THE ENGINEER

PLOTTED: Thursday, October 11, 2012 @ 11:24AM

J:\Civil\09081.dwg \Traffic\09081-TC2