


STATE	PROJECT NO.	YEAR	SHEET NO.	TOTAL SHEETS
KANSAS	87 N-0519-01	2012	185	212

MKEC
ENGINEERING
CONSULTANTS, INC.
411 N. WEBB ROAD
WICHITA, K.S. 67206
316-684-9600

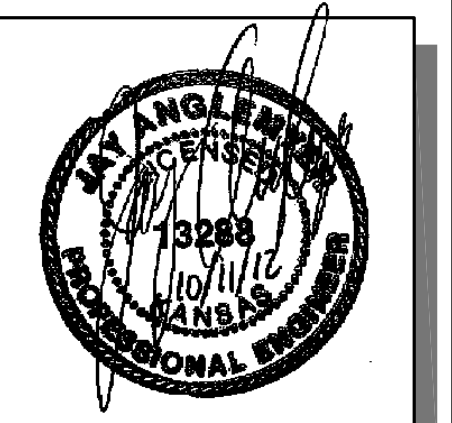


BROADWAY BRIDGE AT 34TH STREET SOUTH

**CROSS SECTIONS
STA. 49+50.0 RT.
TO
STA. 50+50.00 RT.**
SHEET TITLE
472-84830
PROJECT NUMBER

DESIGN BY: JRA
DRAWN BY: WNJ
CHECKED BY: JRA

ISSUED: October 9, 2012
REVISED:

SHEET NO.
185 of 212

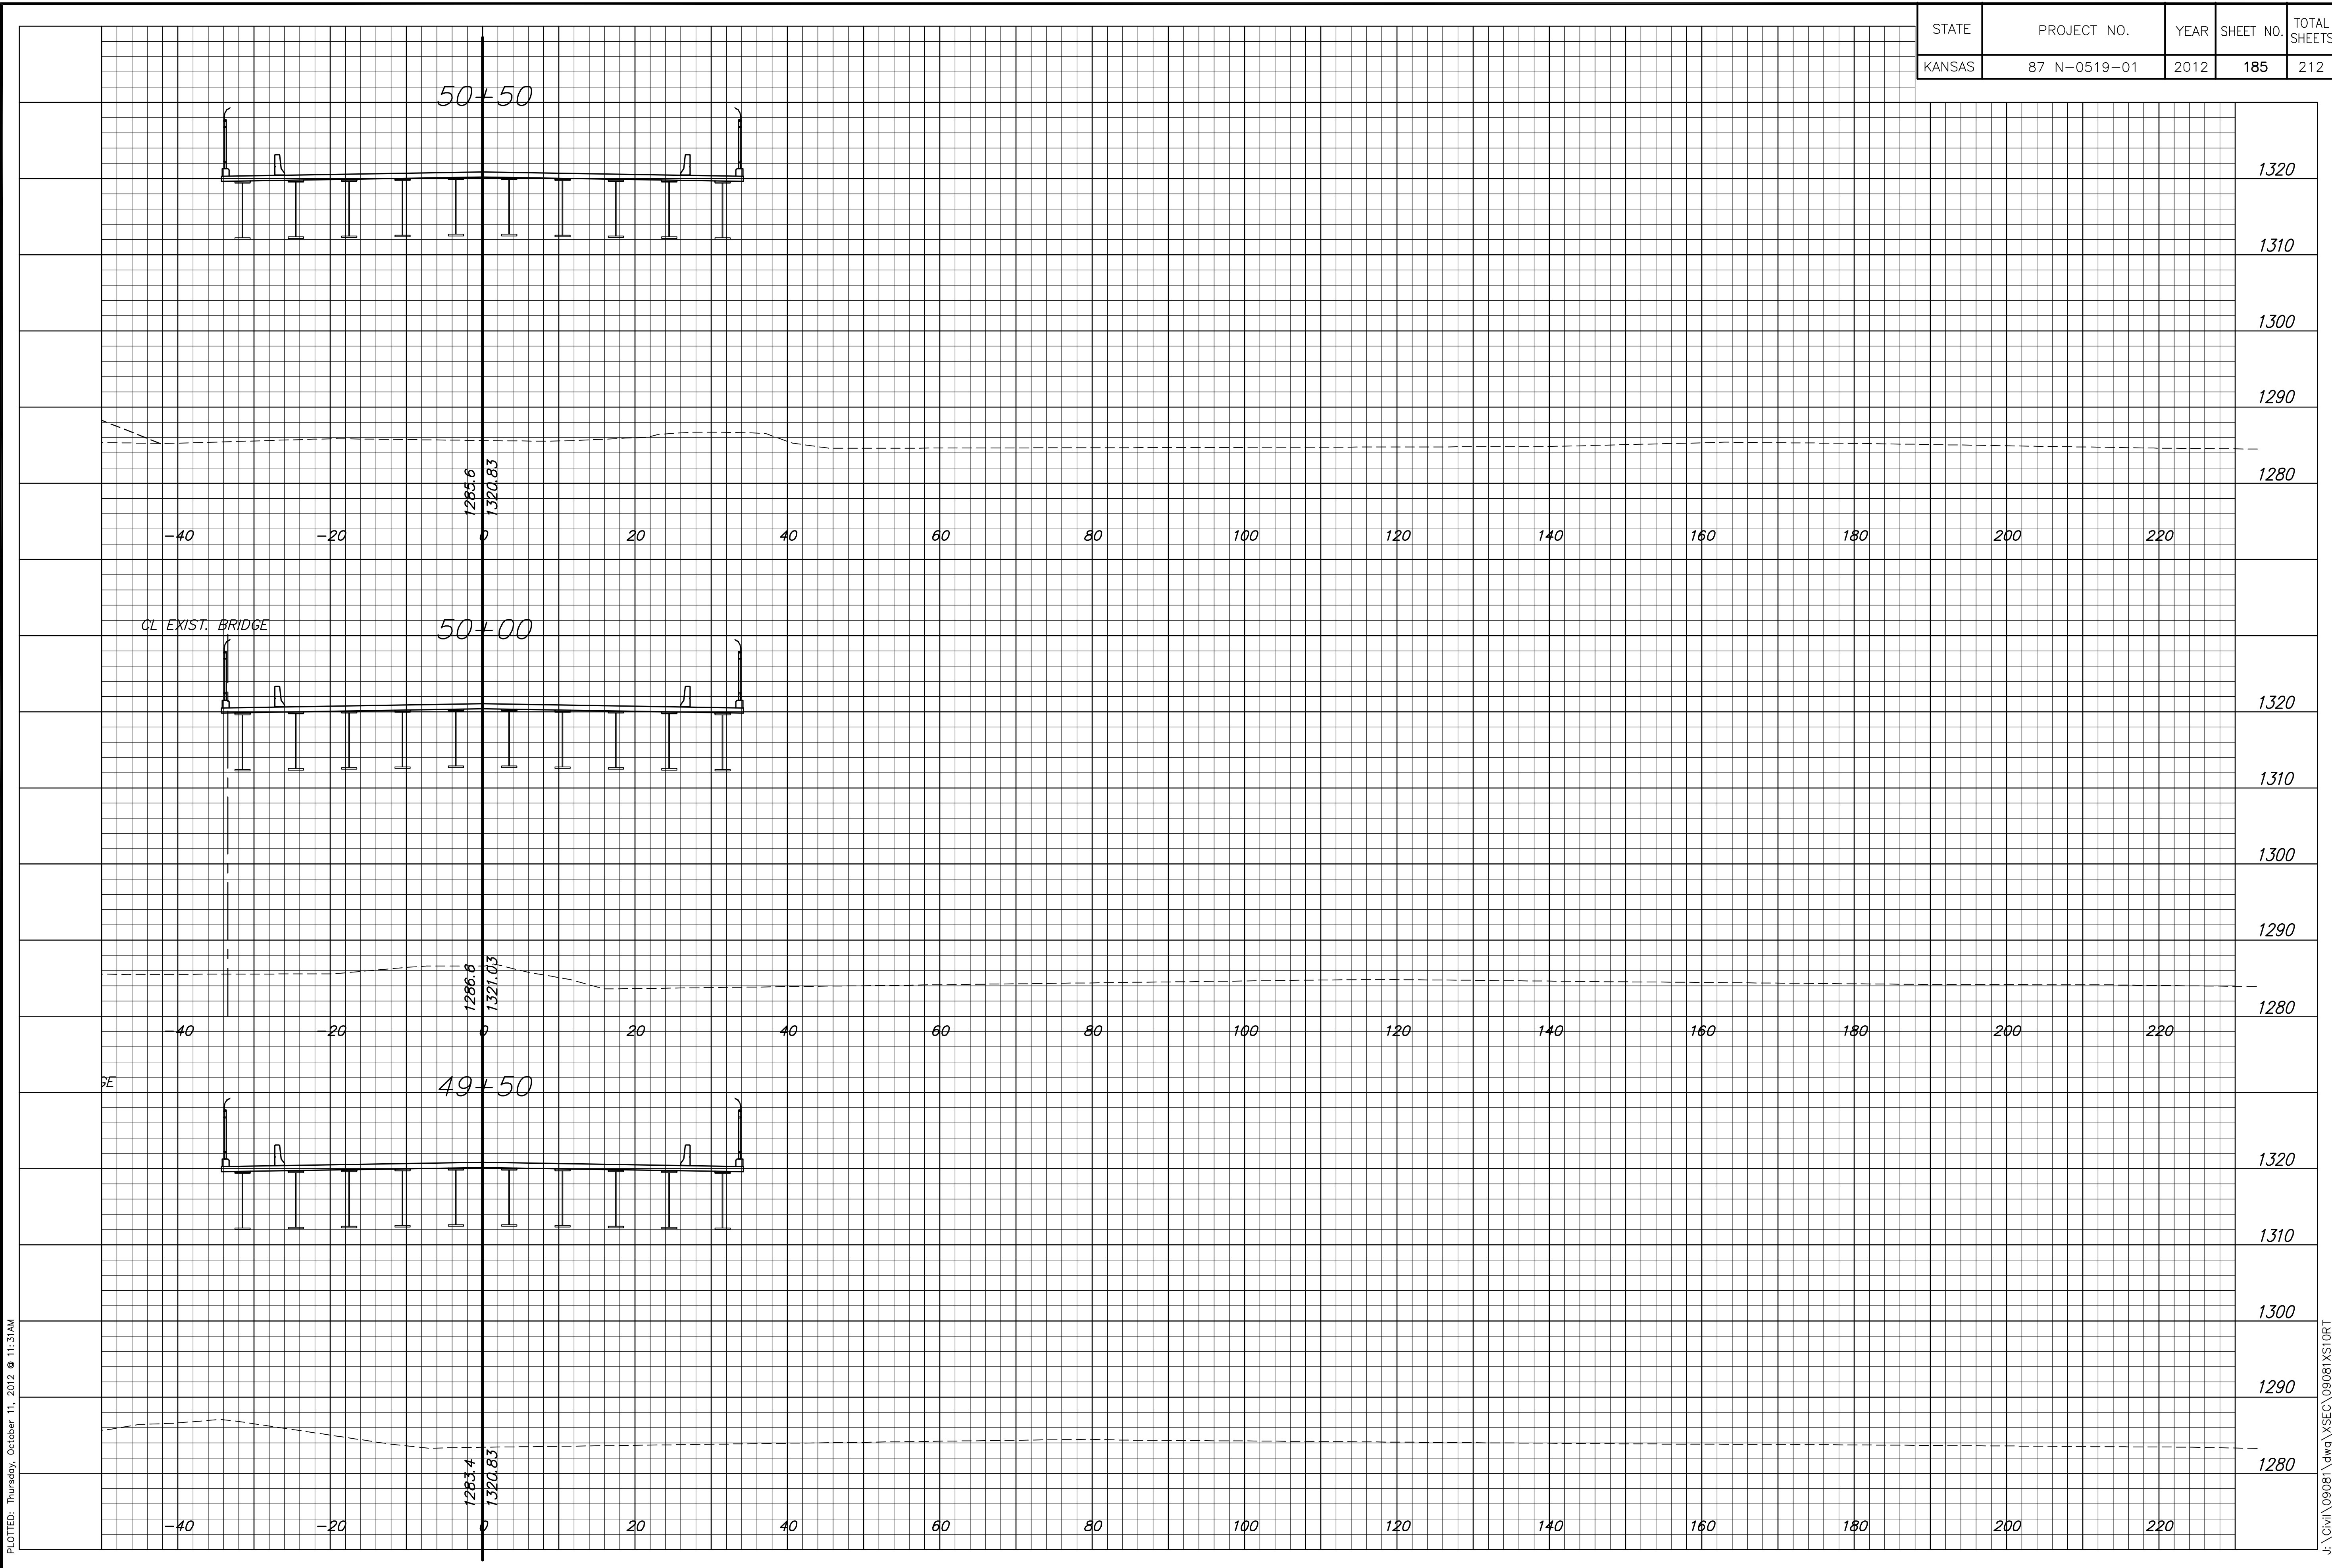

PLOTED: Thursday, October 11, 2012 @ 11:31AM

J:\Civil\09081.dwg XSEC\09081X510RT