


STATE	PROJECT NO.	YEAR	SHEET NO.	TOTAL SHEETS
KANSAS	87 N-0519-01	2012	196	212

MKEC
ENGINEERING
CONSULTANTS, INC.
411 N. WEBB ROAD
WICHITA, K.S. 67206
316-684-9600

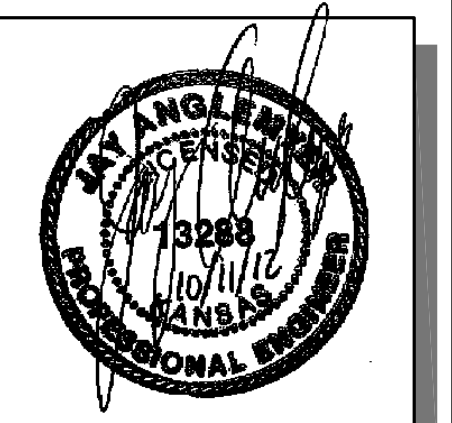


BROADWAY BRIDGE AT 34TH STREET SOUTH

**CROSS SECTIONS
STA 60+50.00
TO
STA 61+93.68**
SHEET TITLE
PROJECT NUMBER
472-84830

DESIGN BY: JRA
DRAWN BY: WNJ
CHECKED BY: JRA

ISSUED: October 9, 2012
REVISED:

SHEET NO.
196 of 212

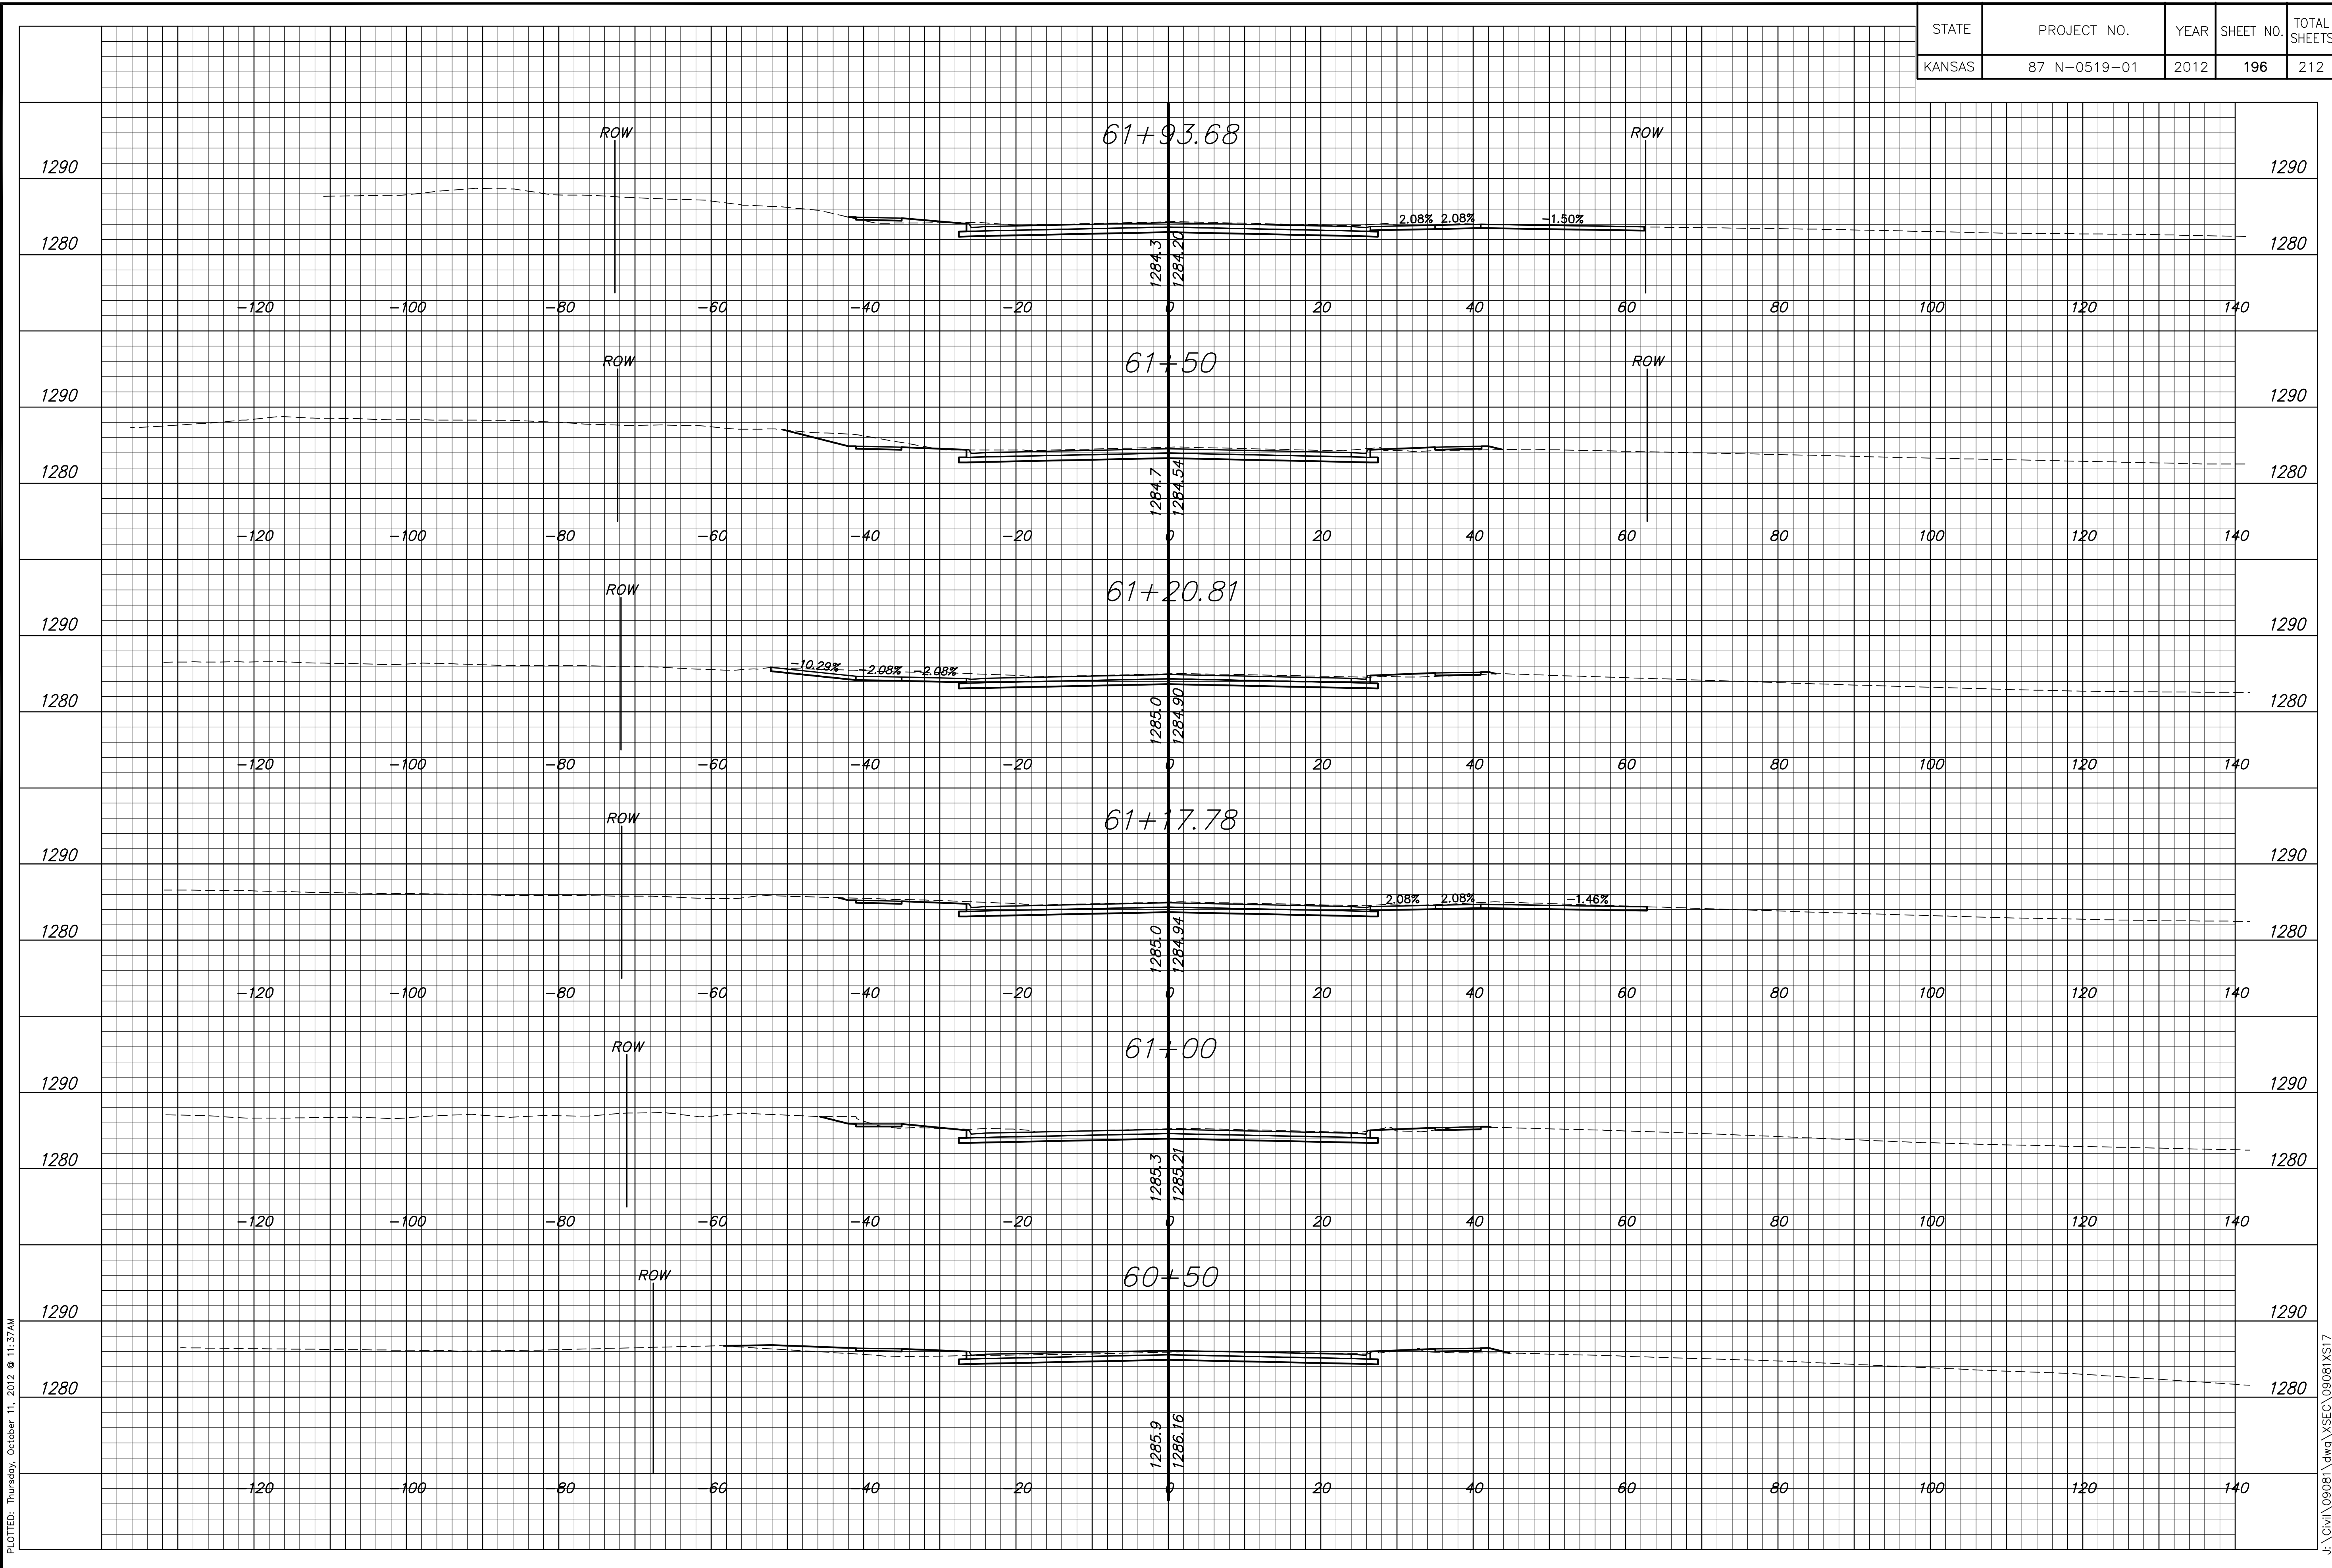

PLOTTED: Thursday, October 11, 2012 @ 11:37AM

J:\Civil\09081\dwg\XSEC\09081XS17