


STATE	PROJECT NO.	YEAR	SHEET NO.	TOTAL SHEETS
KANSAS	87 N-0519-01	2012	198	212

MKEC
ENGINEERING
CONSULTANTS, INC.
411 N. WEBB ROAD
WICHITA, K.S. 67206
316-684-9600

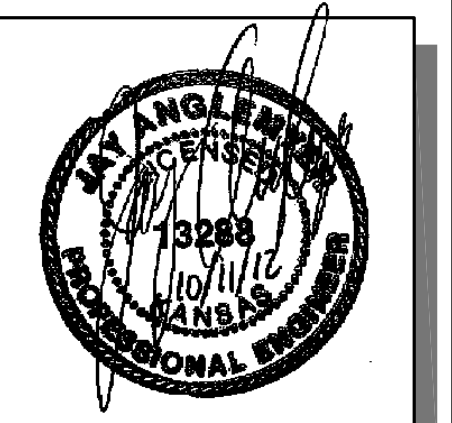


BROADWAY BRIDGE AT 34TH STREET SOUTH

**CROSS SECTIONS
STA 63+30.64
TO
STA 64+46.94**
SHEET TITLE
472-84830
PROJECT NUMBER

JRA
DESIGN BY
WNJ
DRAWN BY
JRA
CHECKED BY

ISSUED
October 9, 2012
REVISED

SHEET NO.
198 of 212

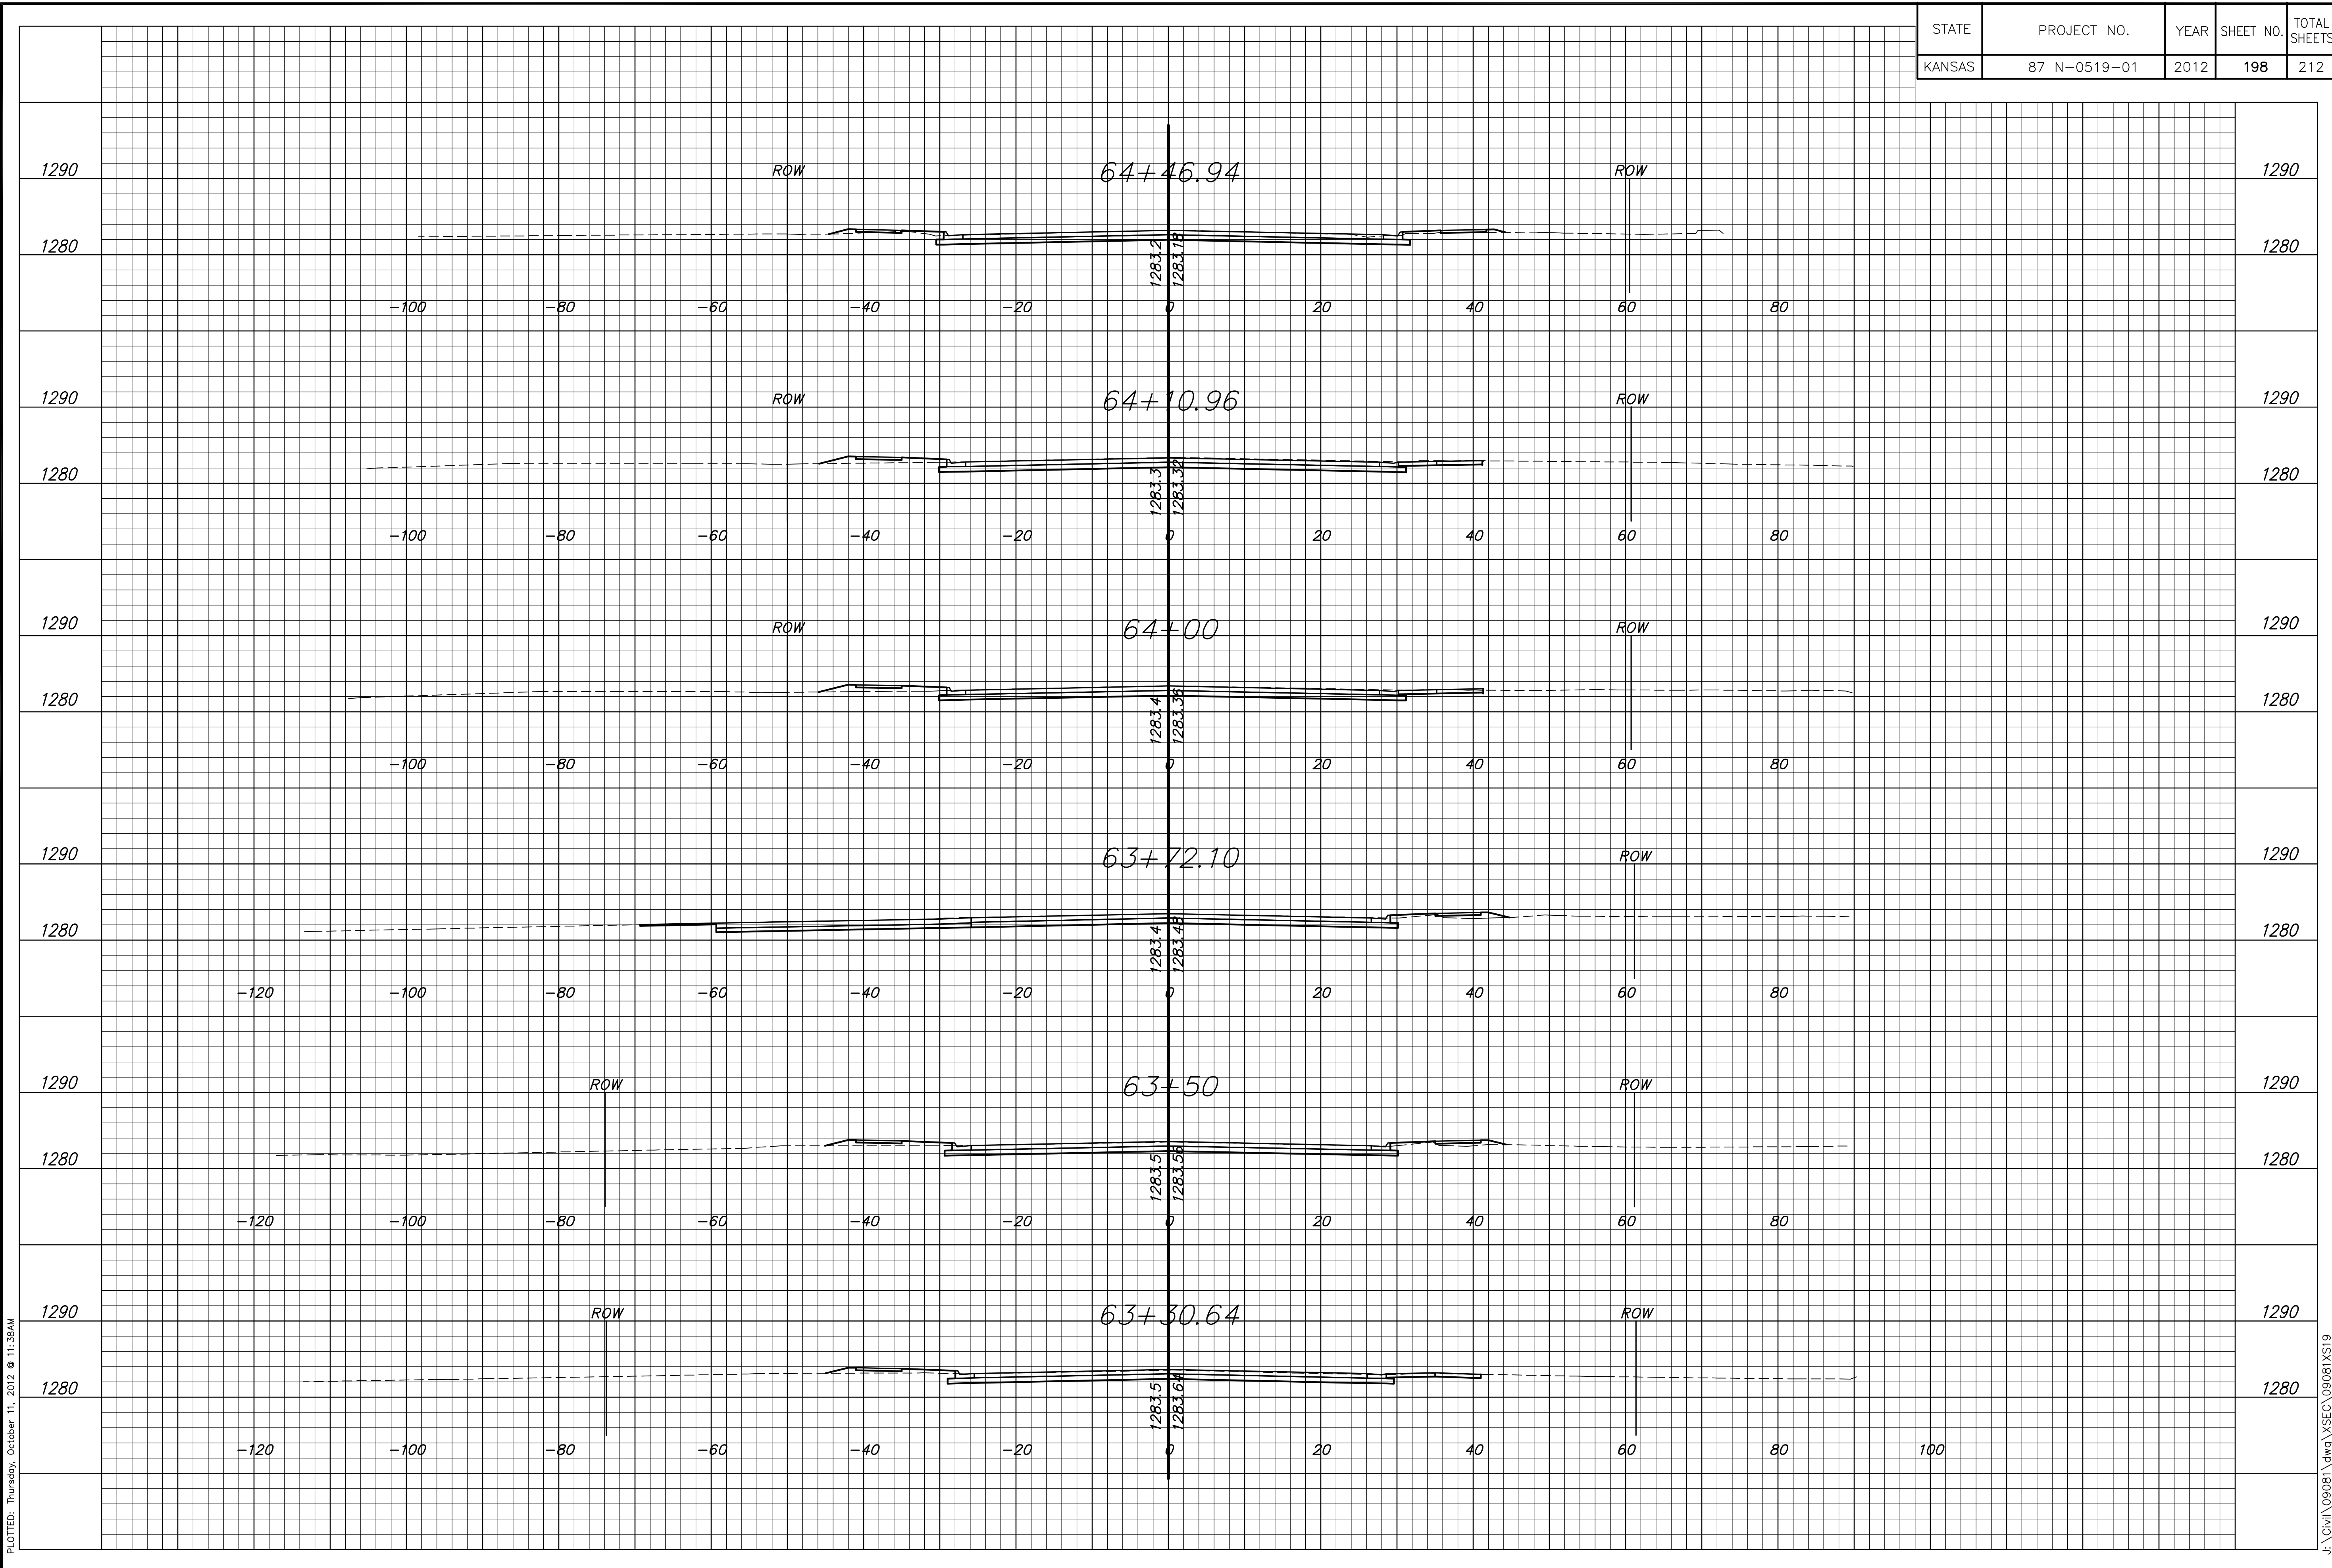

PLOTED: Thursday, October 11, 2012 @ 11:38AM

J:\Civil\09081\dwg\XSEC\09081XS19