

STATE	PROJECT NO.	YEAR	SHEET NO.	TOTAL SHEETS
KANSAS	87 N-0519-01	2012	200	212

MKEC
ENGINEERING
CONSULTANTS, INC.
411 N. WEBB ROAD
WICHITA, K.S. 67206
316-684-9600




BROADWAY BRIDGE AT 34TH STREET SOUTH

**CROSS SECTIONS
PRIVATE ROAD
STA. 100+99.03 TO
STA. 102+50.00**
SHEET TITLE
472-84830
PROJECT NUMBER

DESIGN BY: JRA
DRAWN BY: WNJ
CHECKED BY: JRA

ISSUED: October 9, 2012
REVISED:

SHEET NO.
200 of 212

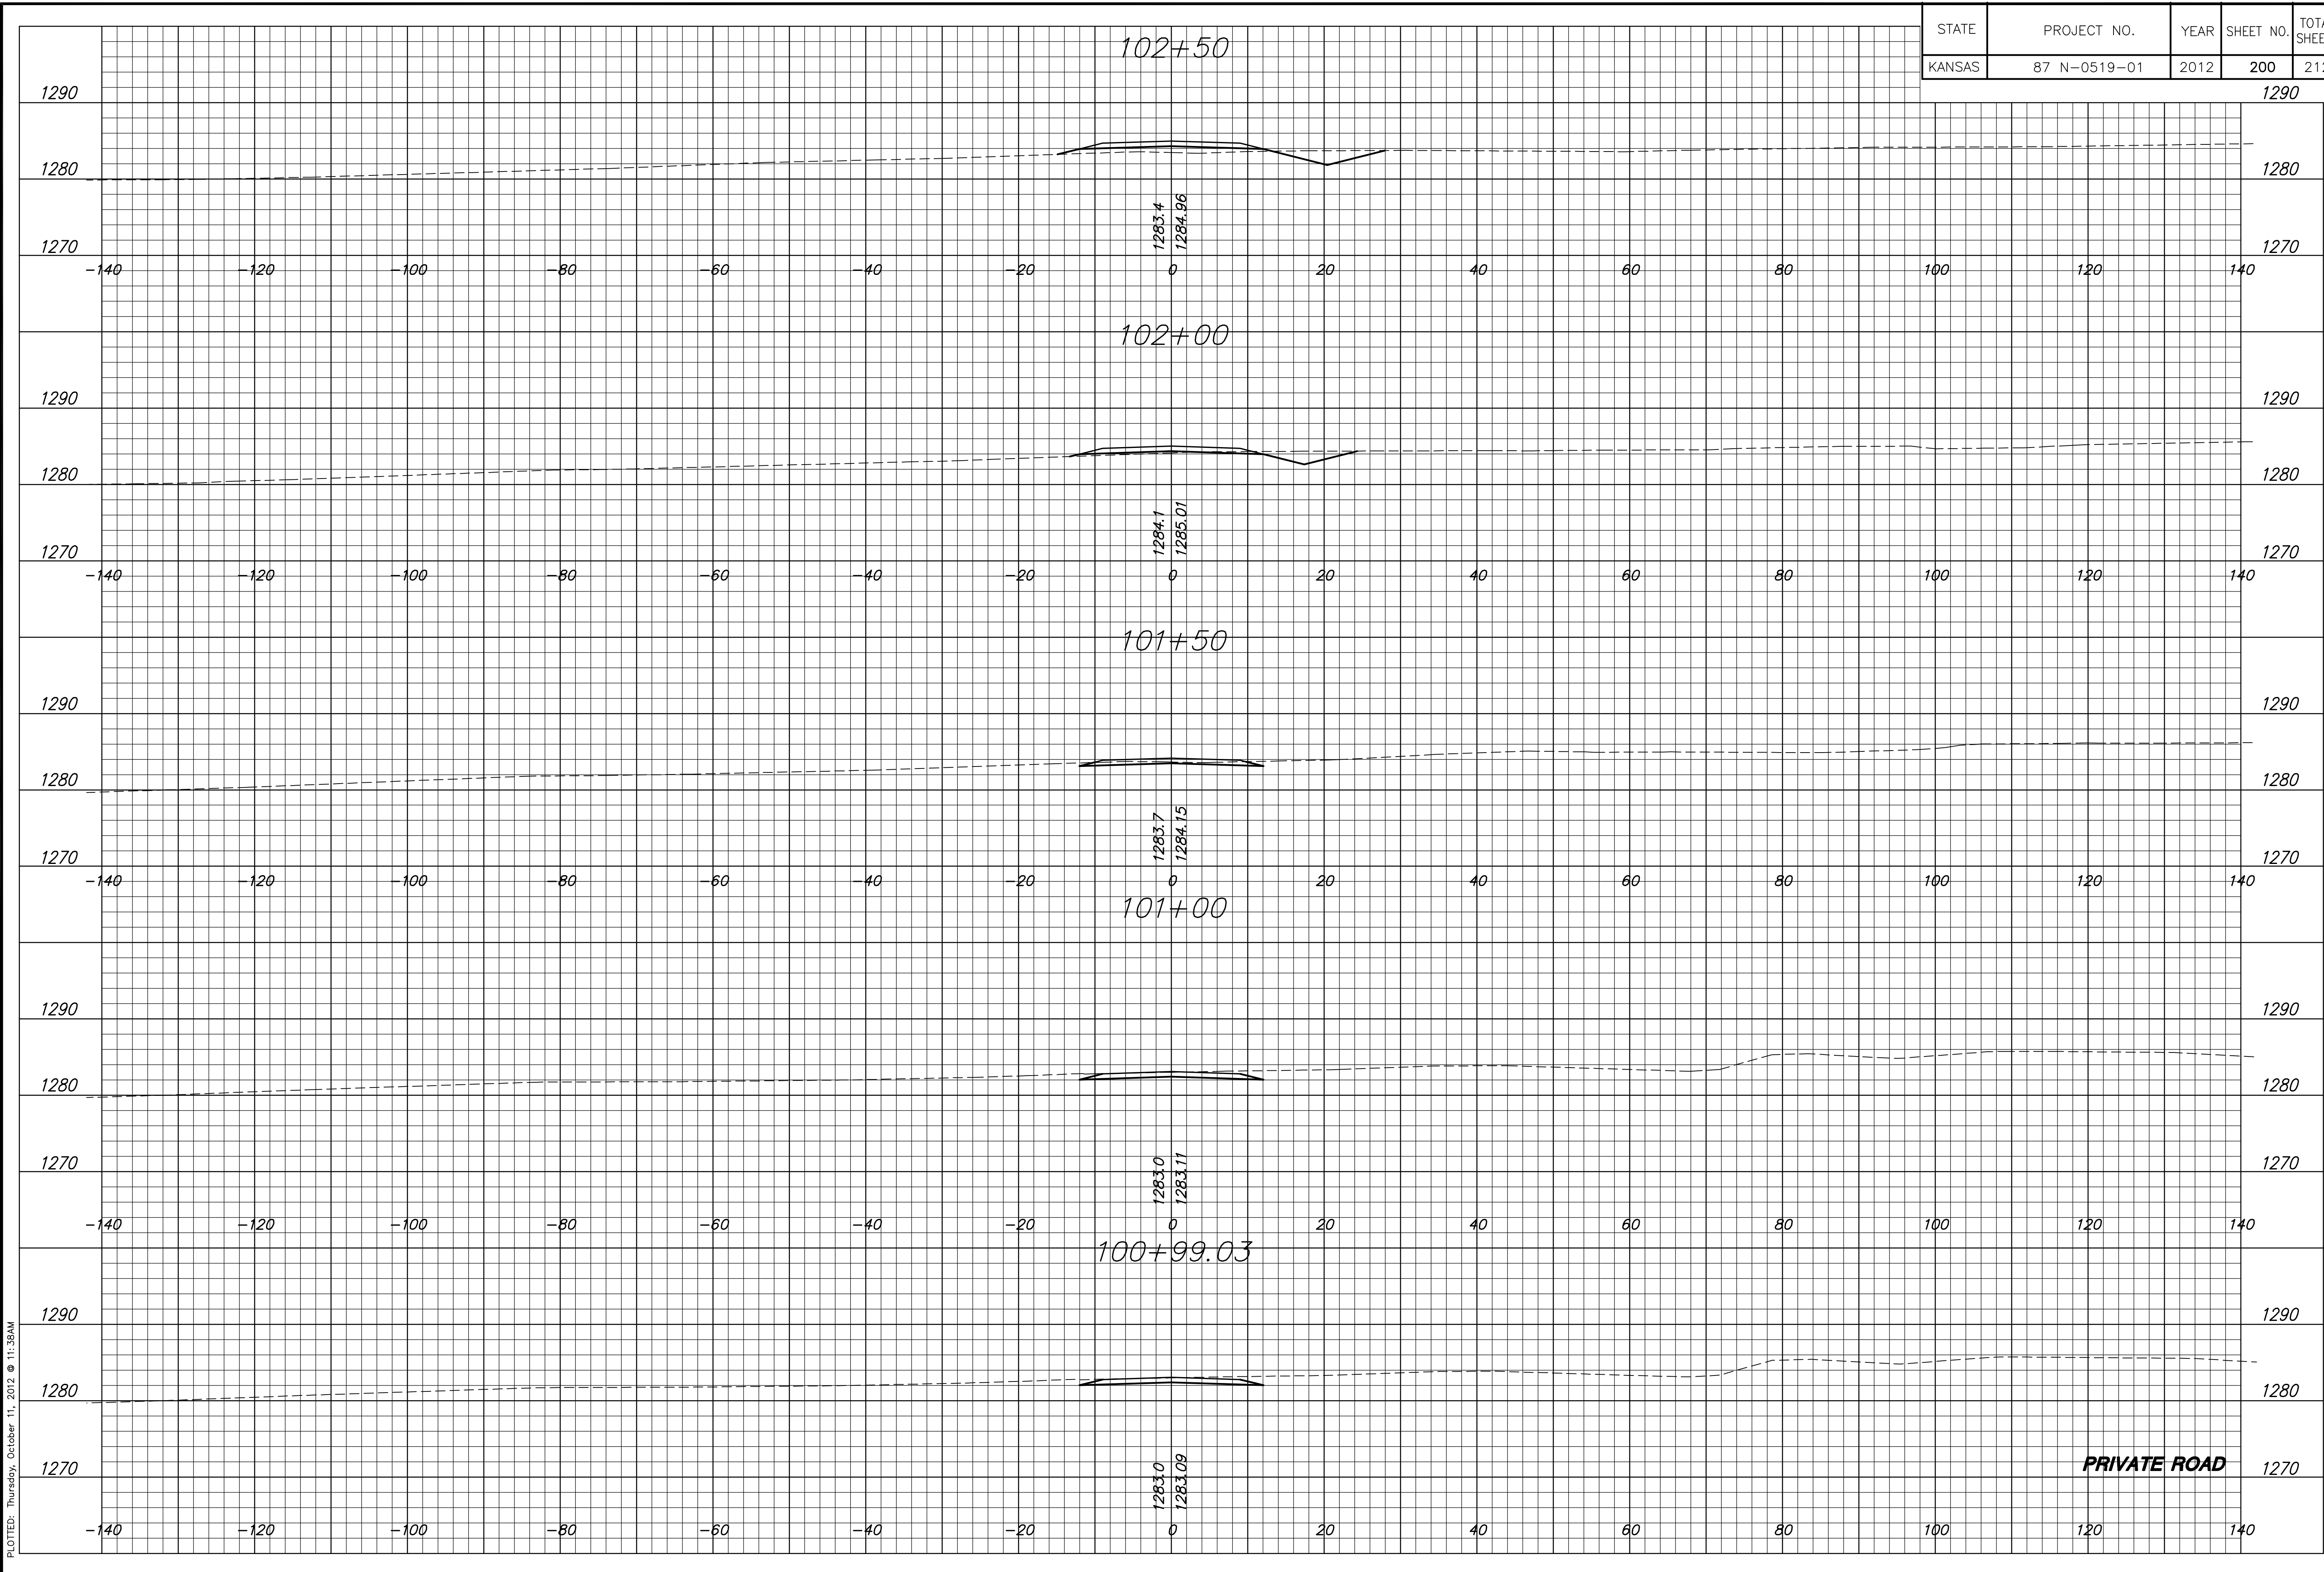

PLOTED: Thursday, October 11, 2012 @ 11:38AM

J:\Civil\09081\dwg\XSEC\09081XS30