


STATE	PROJECT NO.	YEAR	SHEET NO.	TOTAL SHEETS
KANSAS	87 N-0519-01	2012	204	212

**MKEC**  
ENGINEERING  
CONSULTANTS, INC.  
411 N. WEBB ROAD  
WICHITA, K.S. 67206  
316-684-9600

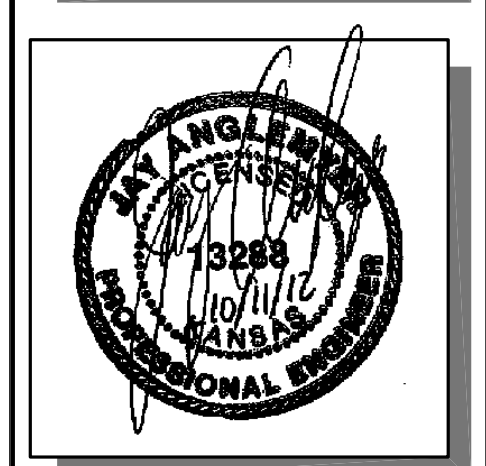


# BROADWAY BRIDGE AT 34TH STREET SOUTH

**CROSS SECTIONS  
PRIVATE ROAD  
STA. 108+50.00 TO  
STA. 109+50.00**  
SHEET TITLE  
472-84830  
PROJECT NUMBER

DESIGN BY: JRA  
DRAWN BY: WNJ  
CHECKED BY: JRA

ISSUED: October 9, 2012  
REVISED:

SHEET NO.  
**204 of 212**

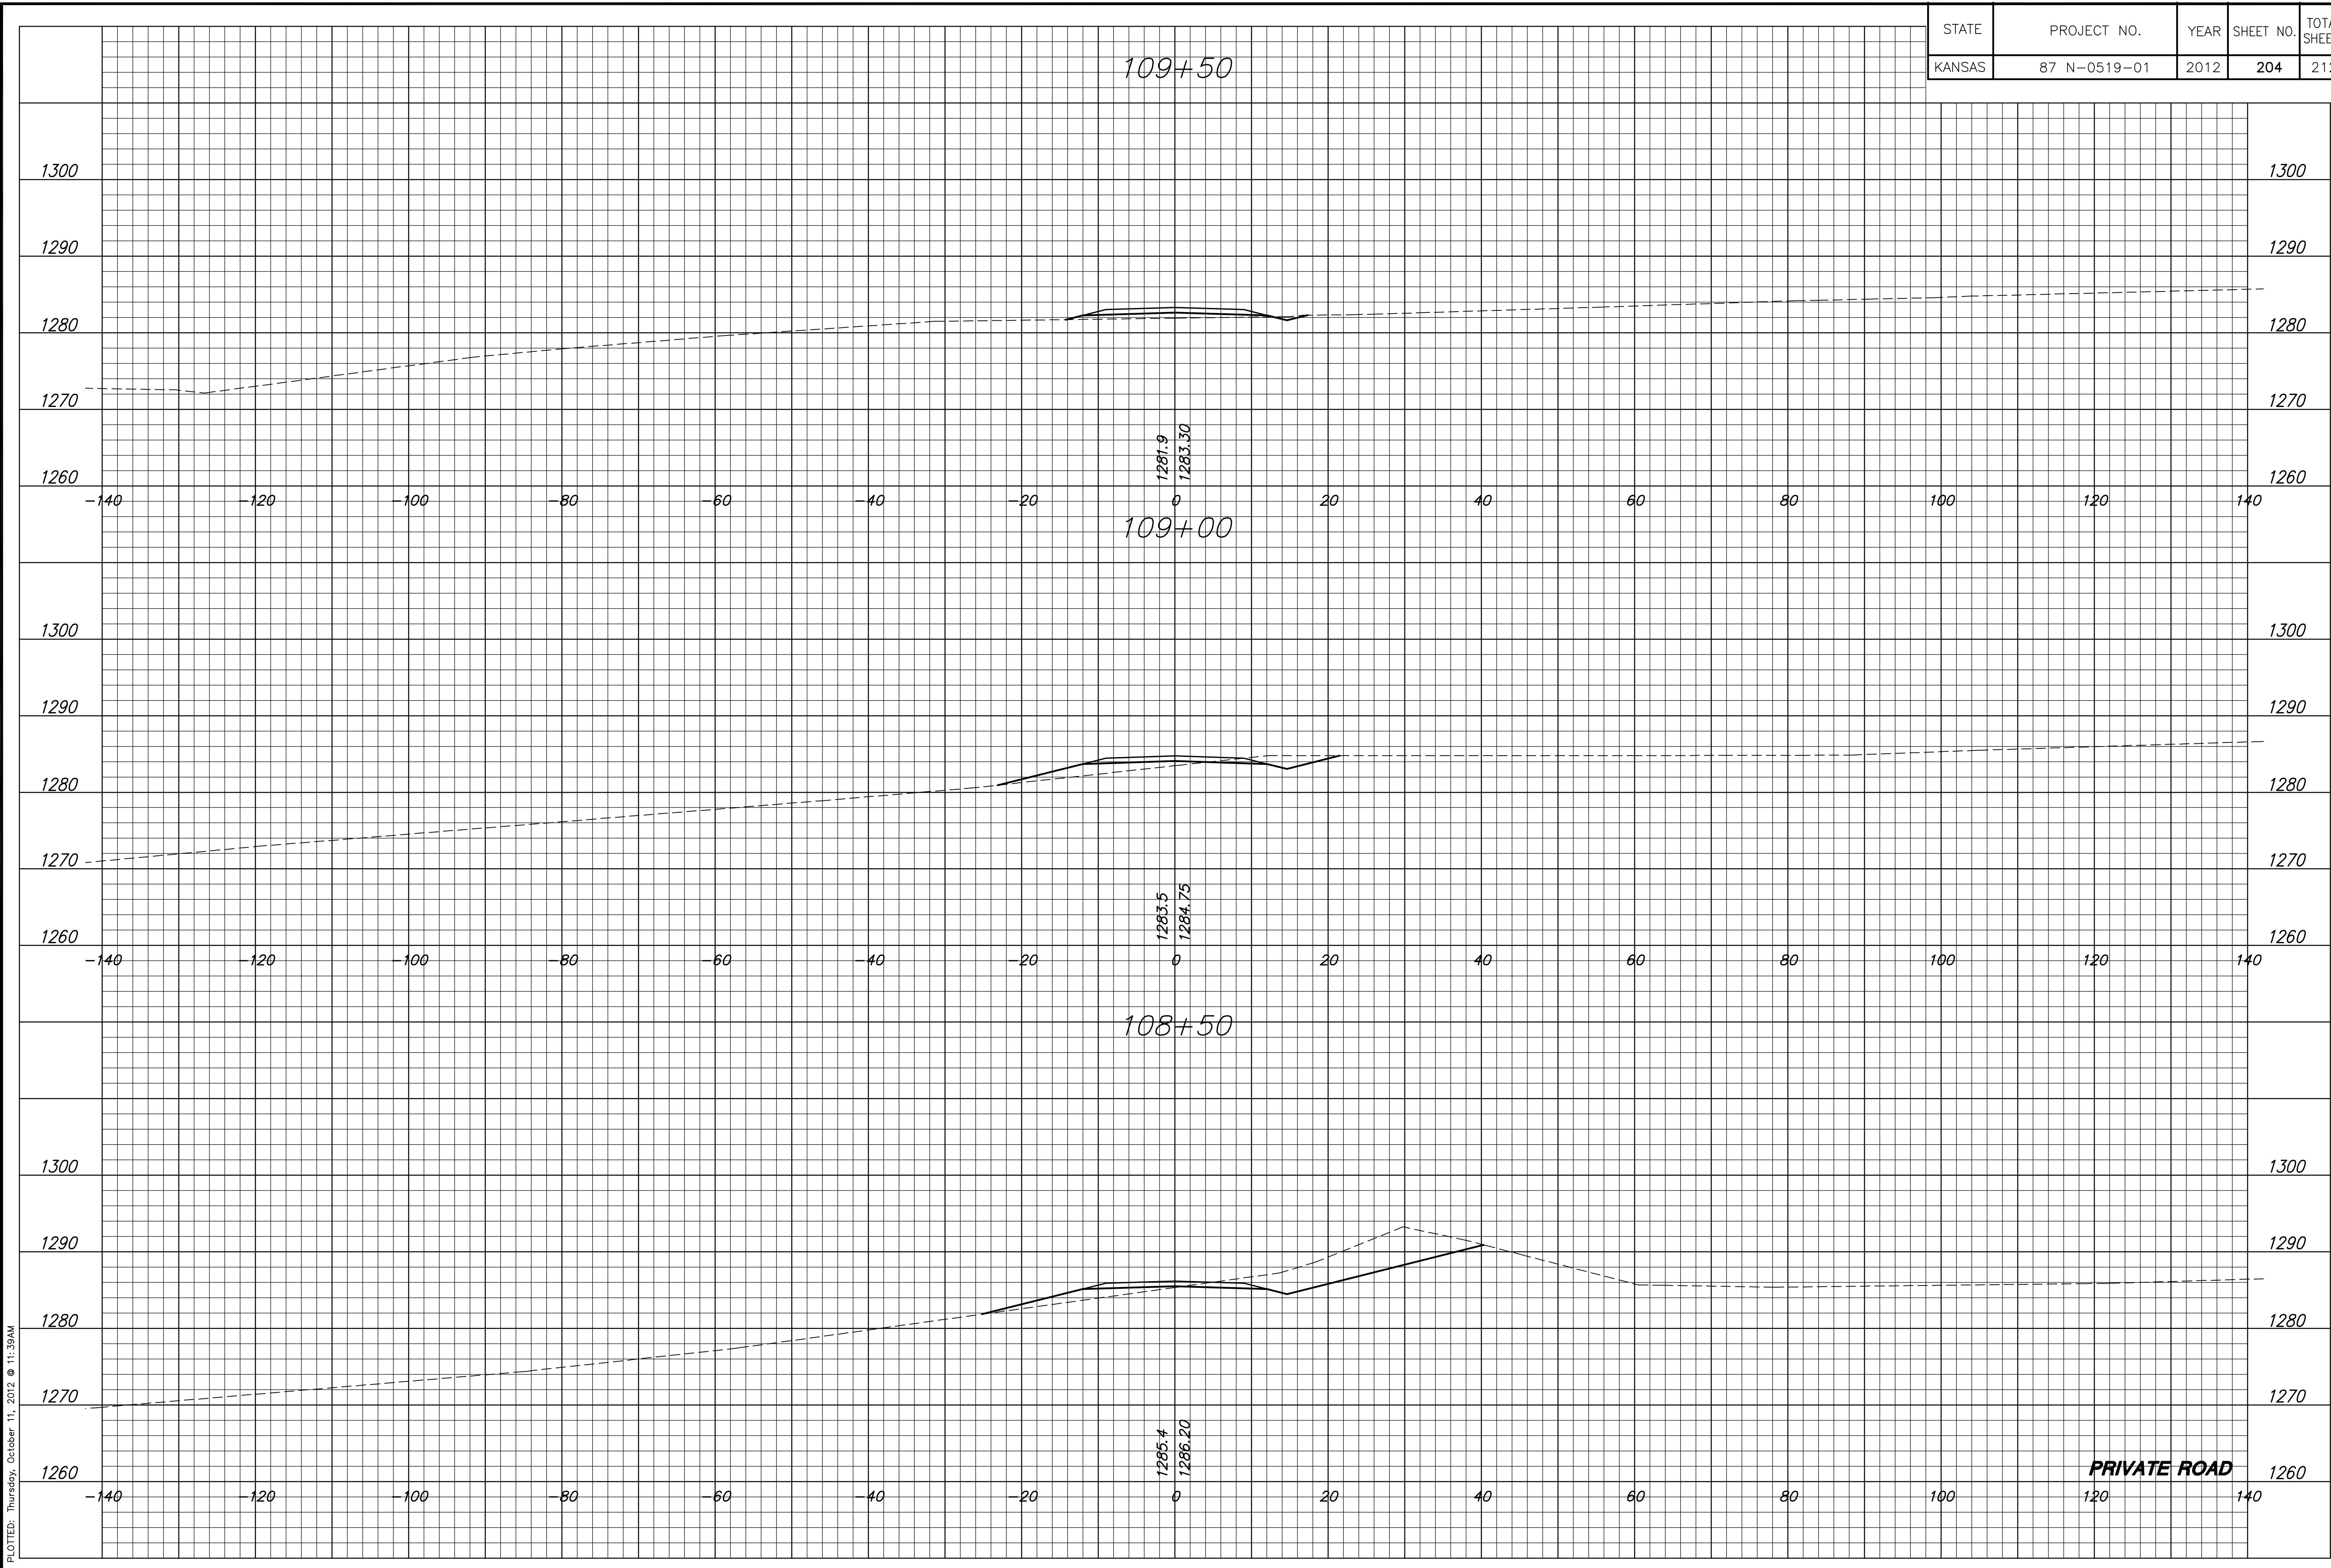

PLOTTED: Thursday, October 11, 2012 @ 11:39AM  
J:\Civil\09081\dwg\XSEC\09081XS34