

| STATE  | PROJECT NO.  | YEAR | SHEET NO. | TOTAL SHEETS |
|--------|--------------|------|-----------|--------------|
| KANSAS | 87 N-0519-01 | 2012 | 205       | 212          |

**MKEC**  
ENGINEERING  
CONSULTANTS, INC.  
411 N. WEBB ROAD  
WICHITA, K.S. 67206  
316-684-9600



# BROADWAY BRIDGE AT 34TH STREET SOUTH


**CROSS SECTIONS  
PRIVATE ROAD  
STA. 110+00.00 TO  
STA. 111+50.00**

SHEET TITLE  
472-84830  
PROJECT NUMBER

DESIGN BY: JRA  
DRAWN BY: WNJ  
CHECKED BY: JRA

ISSUED: October 9, 2012  
REVISED:

SHEET NO.  
**205 of 212**

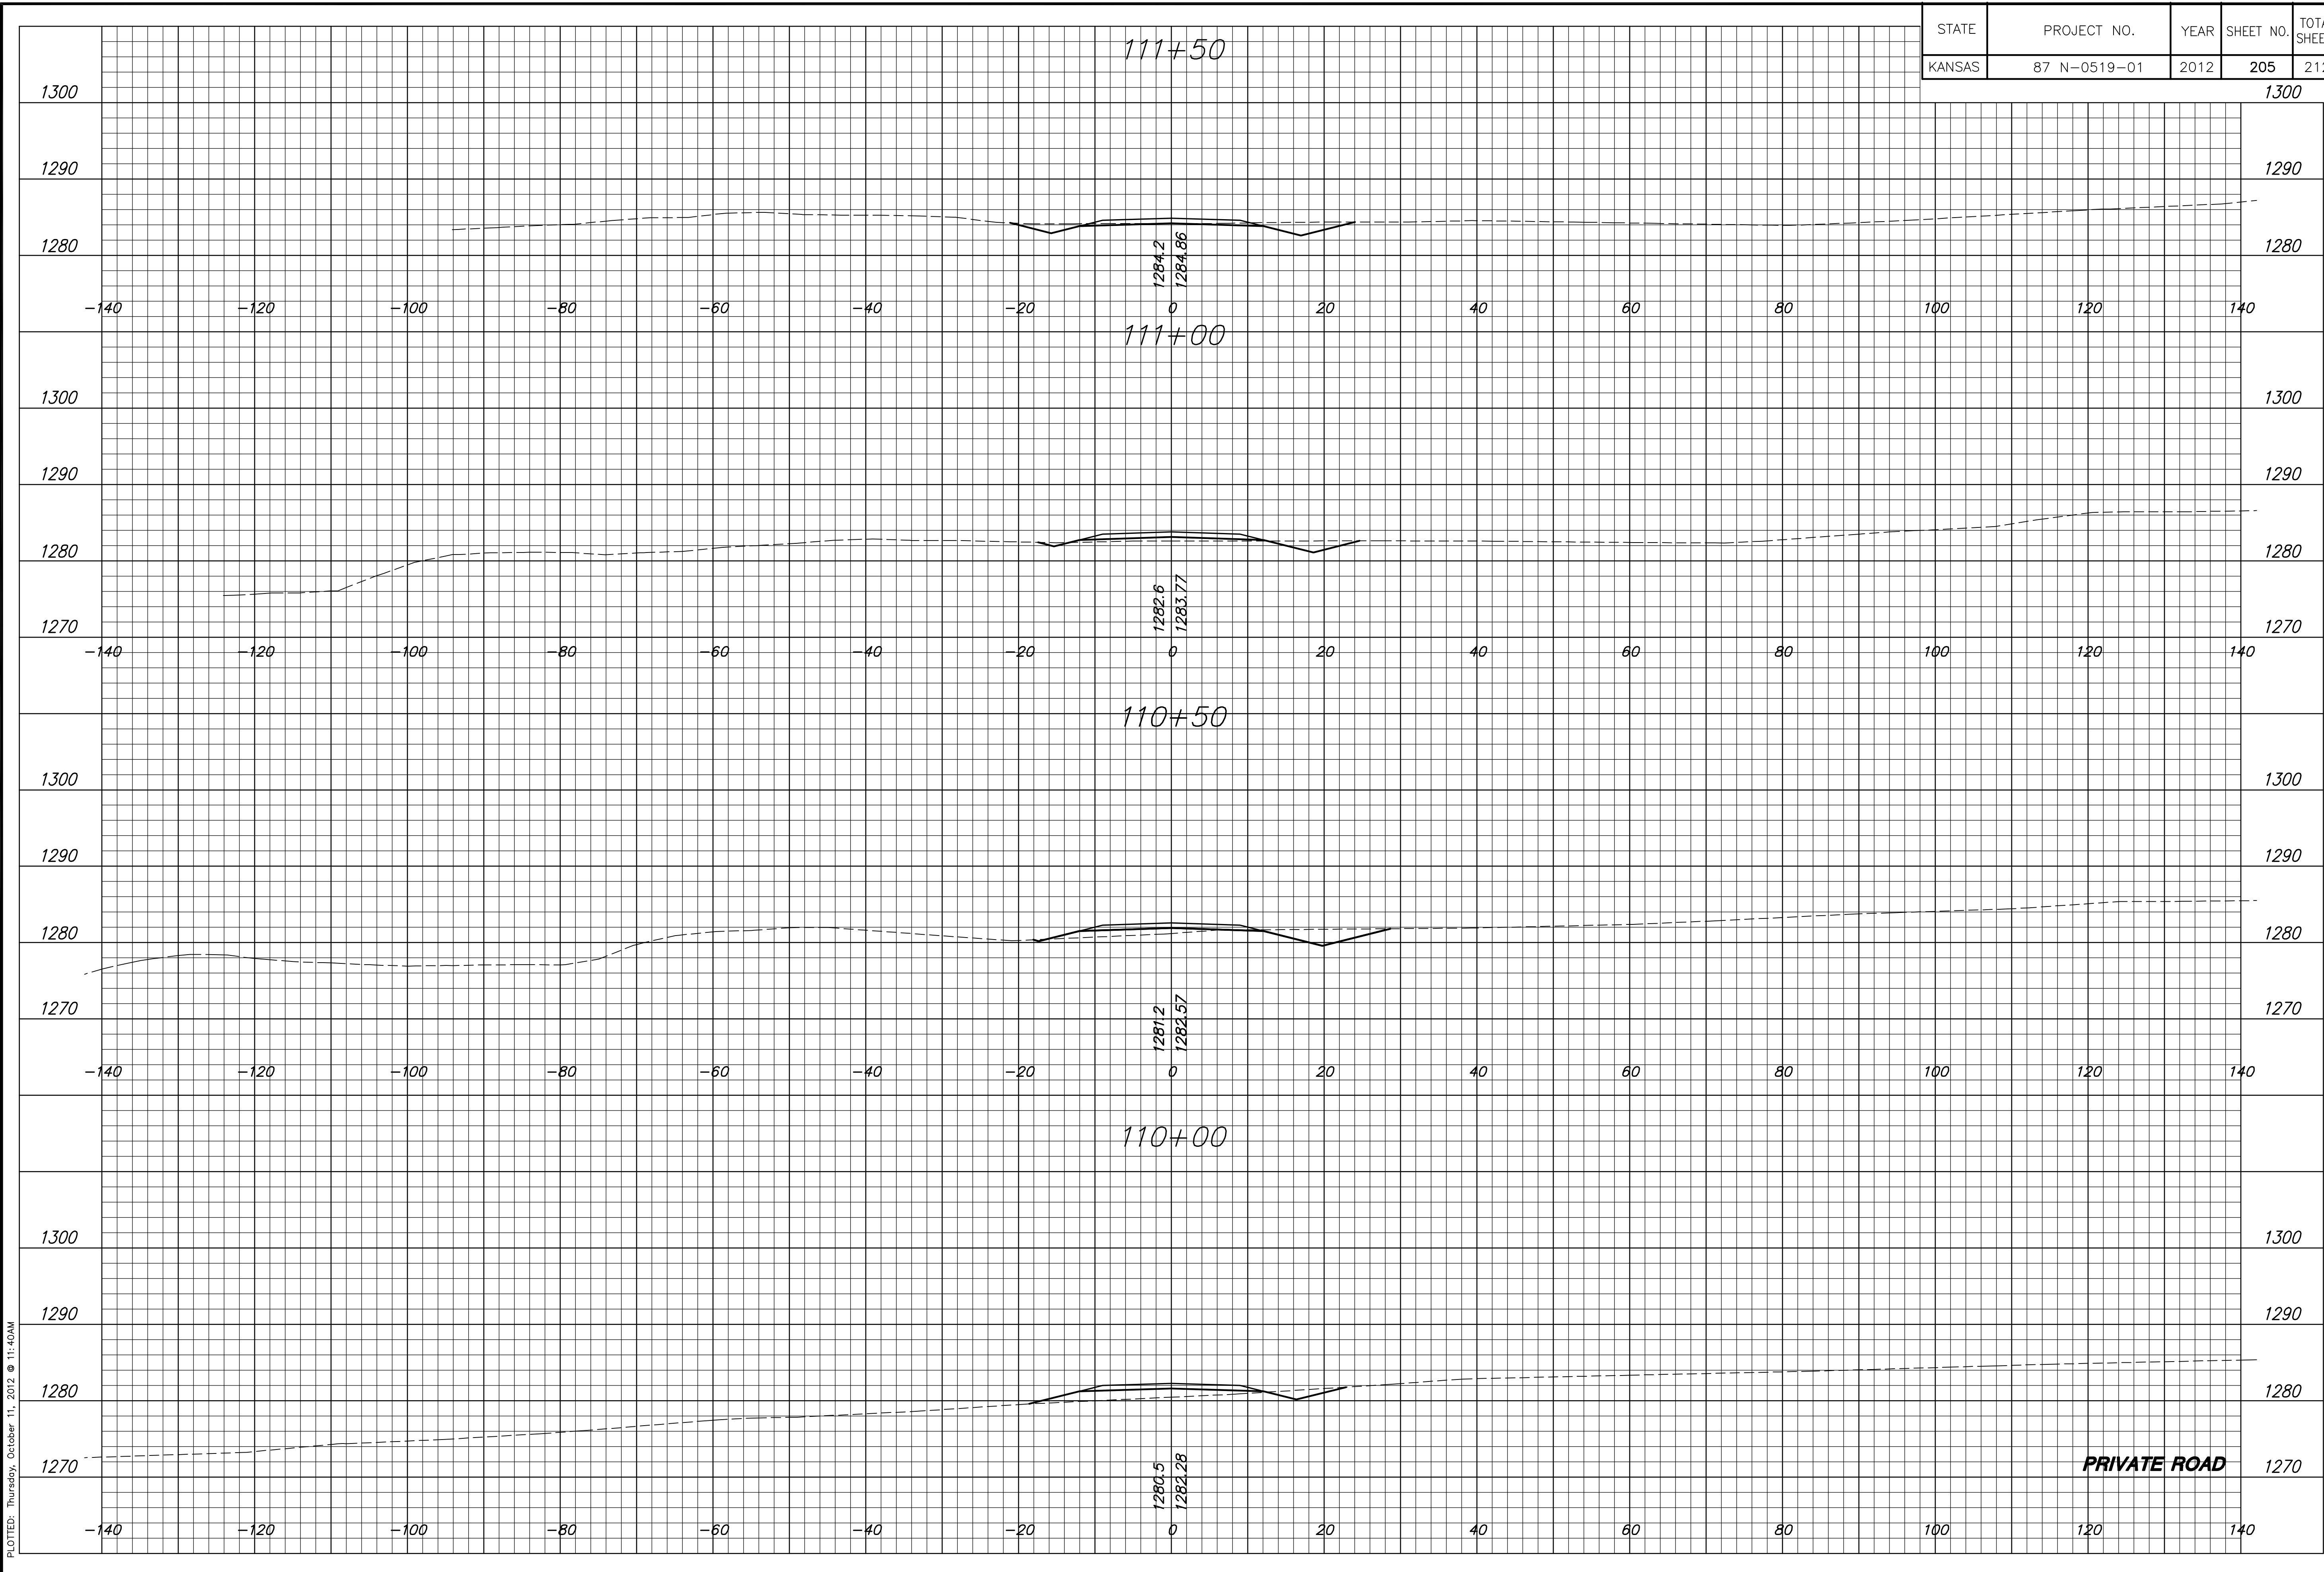

PLOTED: Thursday, October 11, 2012 @ 11:40AM

J:\Civil\09081\dwg\XSEC\09081X335